




1 TYPE 2 DETAIL WITH EXISTING WINDOW
1:5

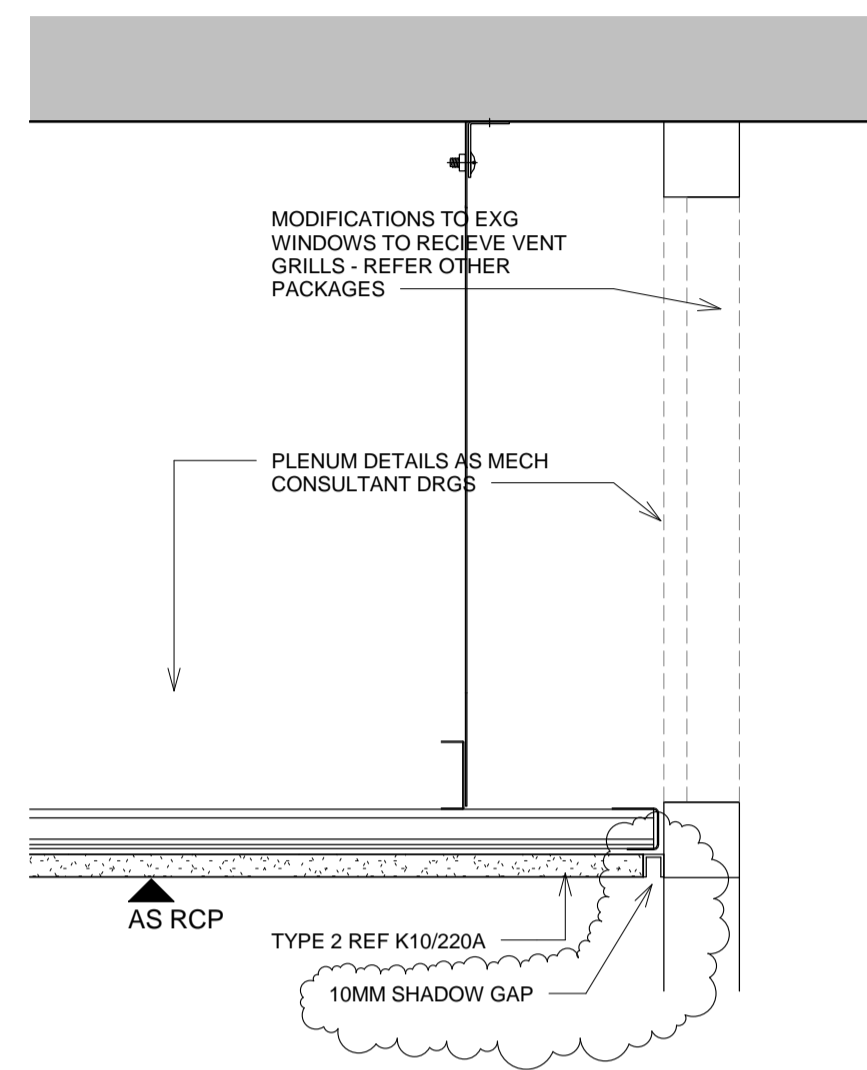


2 TYPE 2 LOUVRE DETAIL
1:5

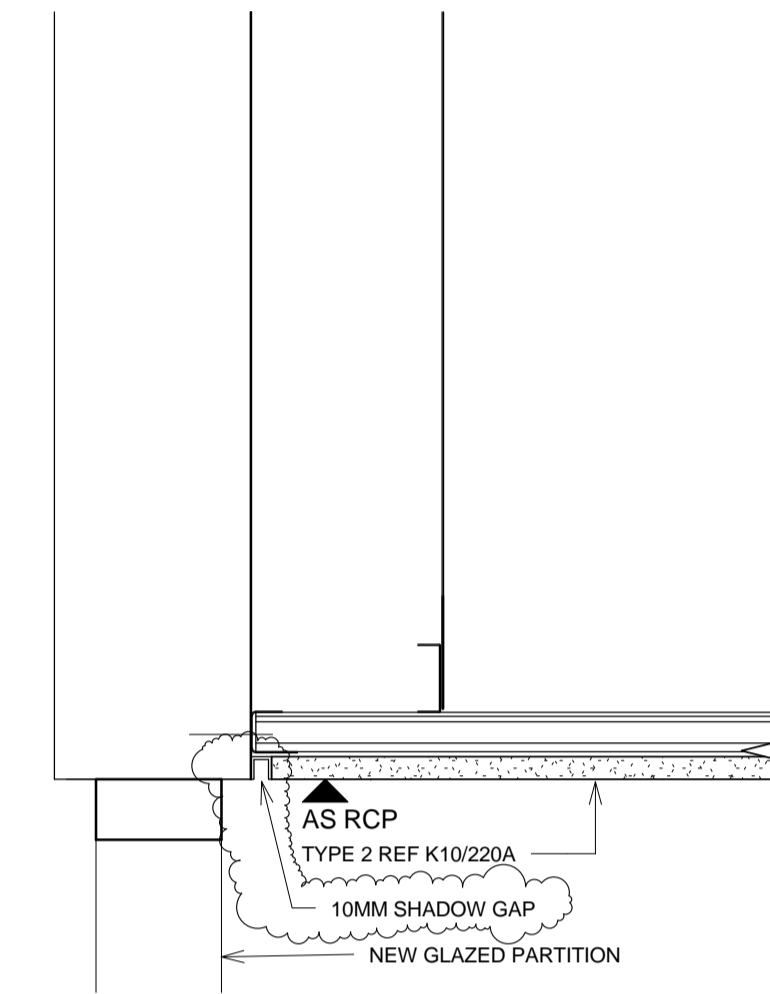

3 TYPE 2 GLAZED PARTITION JUNCTION DETAIL
1:5

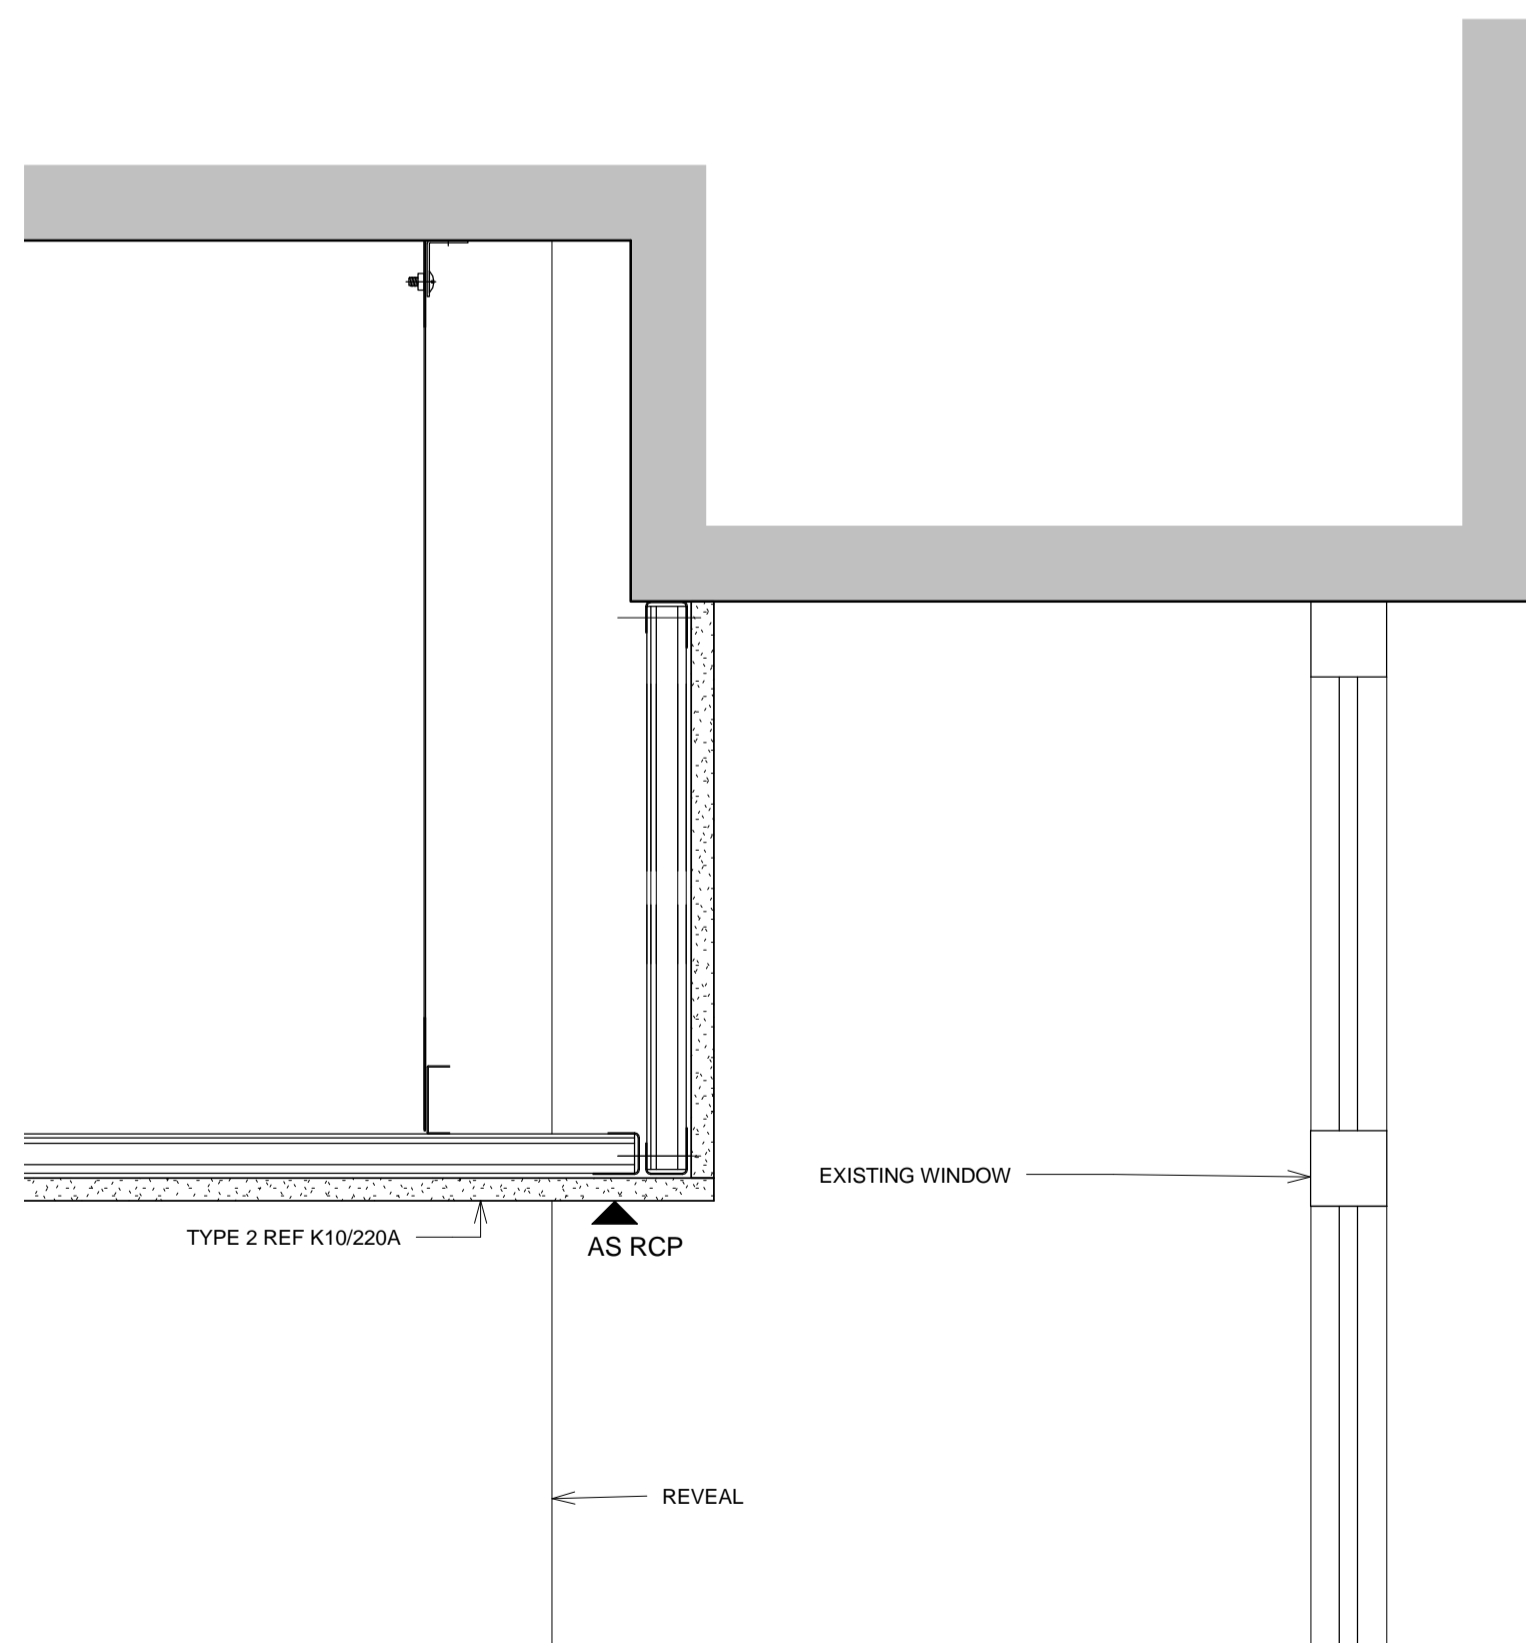

4 TYPE 2 BULKHEAD DETAIL WITH WINDOW
1:5

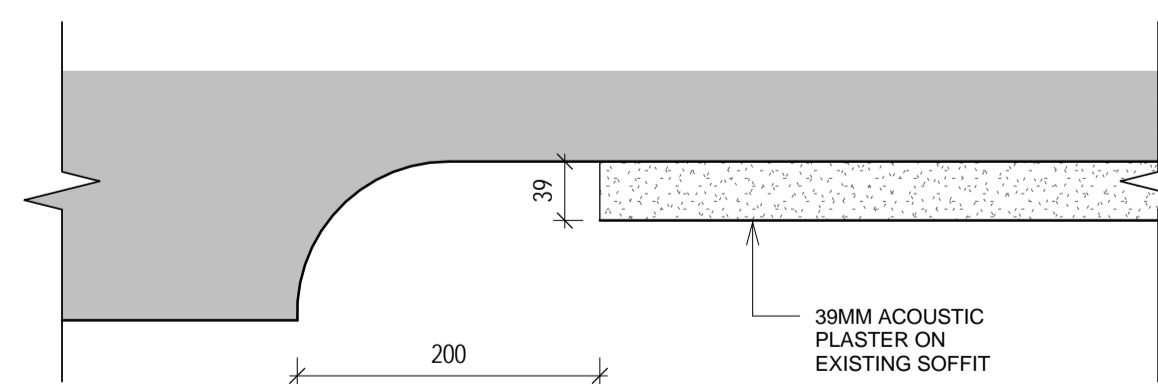

5 TYPE 3 DETAIL LG.12, 13, 14 & 26
1:5

© COPYRIGHT Mace Group
NOT TO BE REPRODUCED WITHOUT WRITTEN PERMISSION.
BECAUSE OF POSSIBLE SCALING ERRORS IN ELECTRONIC AND HARD COPY
REPRODUCTION DO NOT SCALE FOR CONSTRUCTION PURPOSES.
ALL DIMENSIONS TO BE CHECKED & VERIFIED ON SITE PRIOR TO CONSTRUCTION.

Safety first. Second nature.

Safety, Health and Environment Information


The significant unusual hazards / risks associated with this type of work are noted as:

CONSTRUCTION	
CI	
CII	
OPERATION AND MAINTENANCE	
OI	
OII	
DISMANTLING/DEMOLITION	
DI	
DII	

NOTE - TO BE READ IN CONJUNCTION WITH RISK REGISTER

REV	DATE	DESCRIPTION	DWN	CHK/APP
2	21.11.14	CONSTRUCTION ISSUE, UPDATED TO REFLECT GRAHAM'S COMMENTS	HB	EF/MD
1	15.10.14	CONSTRUCTION ISSUE	HT	EF/LT

KEY PLAN

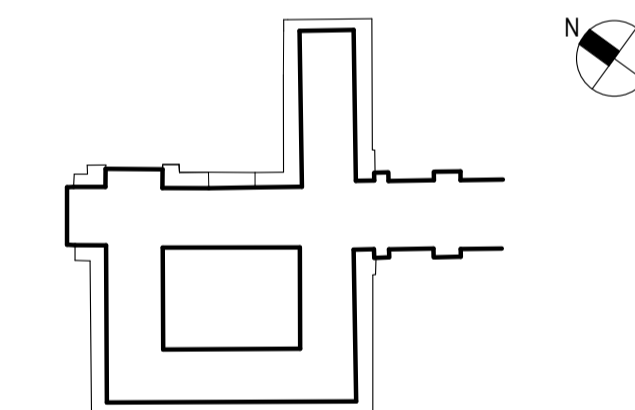

PROJECT STATUS
CONSTRUCTION



PROJECT TITLE
**SOAS INTO SENATE HOUSE
MALET STREET
LONDON, WC1E 7HU**

DRAWING TITLE
**CEILING DETAILS
SHEET 2**

PROJECT NO.	DRAWN BY	HT	DATE	15.10.14
28731	CHK BY	EF	DATE	15.10.14
	APPD BY	LT	DATE	15.10.14
PROJECT CODE	DISC.	VIEW TYPE	VIEW CAT.	LEVEL
SOAS - A	- DET	- GEN	- XX	- 763
SHEET NO.	SCALE	ORIG. SHEET SIZE	REV.	
2 of 3	1:5	@ A1	C 2	

INFORMATION HANDLING CLASSIFICATION
UNRESTRICTED