

© COPYRIGHT Mace Group  
 NOT TO BE REPRODUCED WITHOUT WRITTEN PERMISSION.  
 BECAUSE OF POSSIBLE SCALING ERRORS IN ELECTRONIC AND HARD COPY  
 REPRODUCTION DO NOT SCALE FOR CONSTRUCTION PURPOSES.  
 ALL DIMENSIONS TO BE CHECKED & VERIFIED ON SITE PRIOR TO CONSTRUCTION.


**Safety first. Second nature.**

Safety, Health and Environment Information


The significant unusual hazards / risks associated with this type of work are noted as:

CONSTRUCTION	
CI	
CII	
OPERATION AND MAINTENANCE	
OI	
OII	
DISMANTLING/DEMOLITION	
DI	
DII	


NOTE - TO BE READ IN CONJUNCTION WITH RISK REGISTER

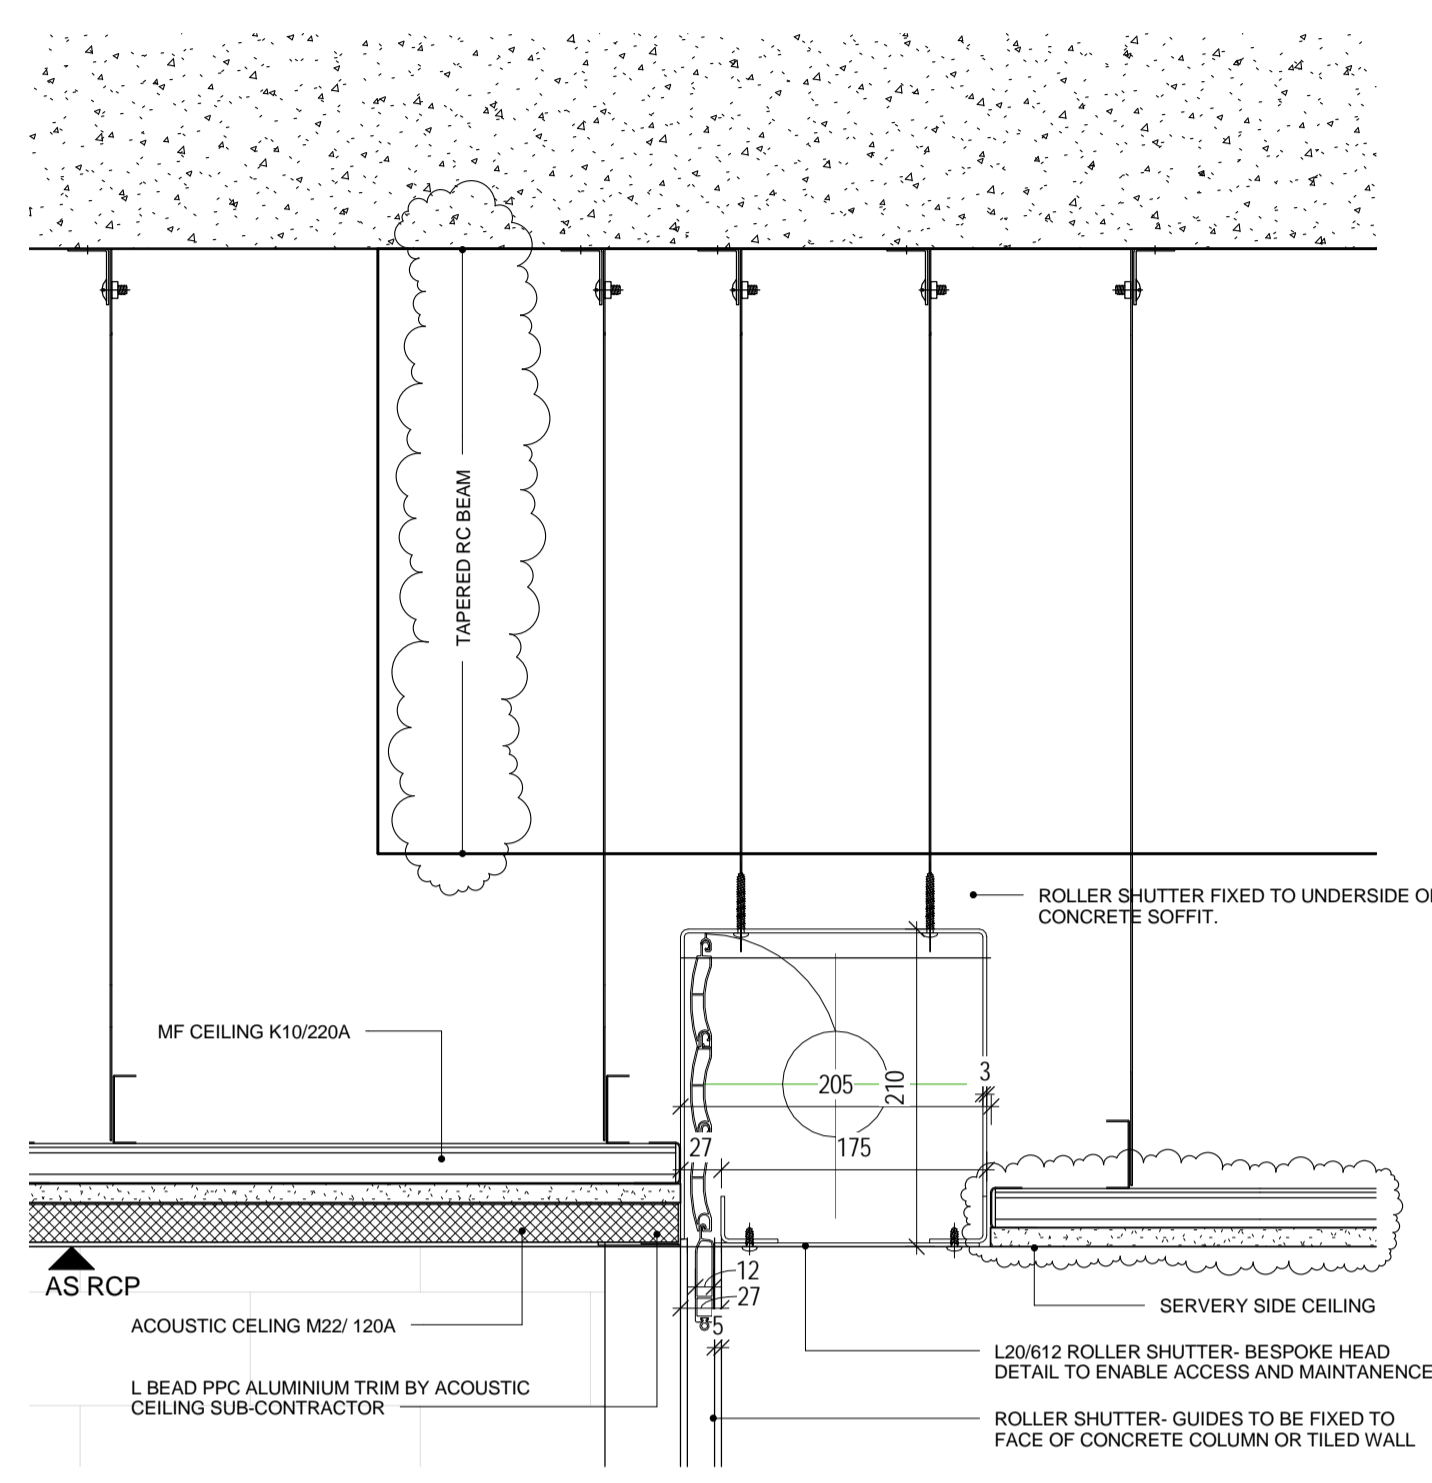


**1** SERVERY SHUTTER  
1:5

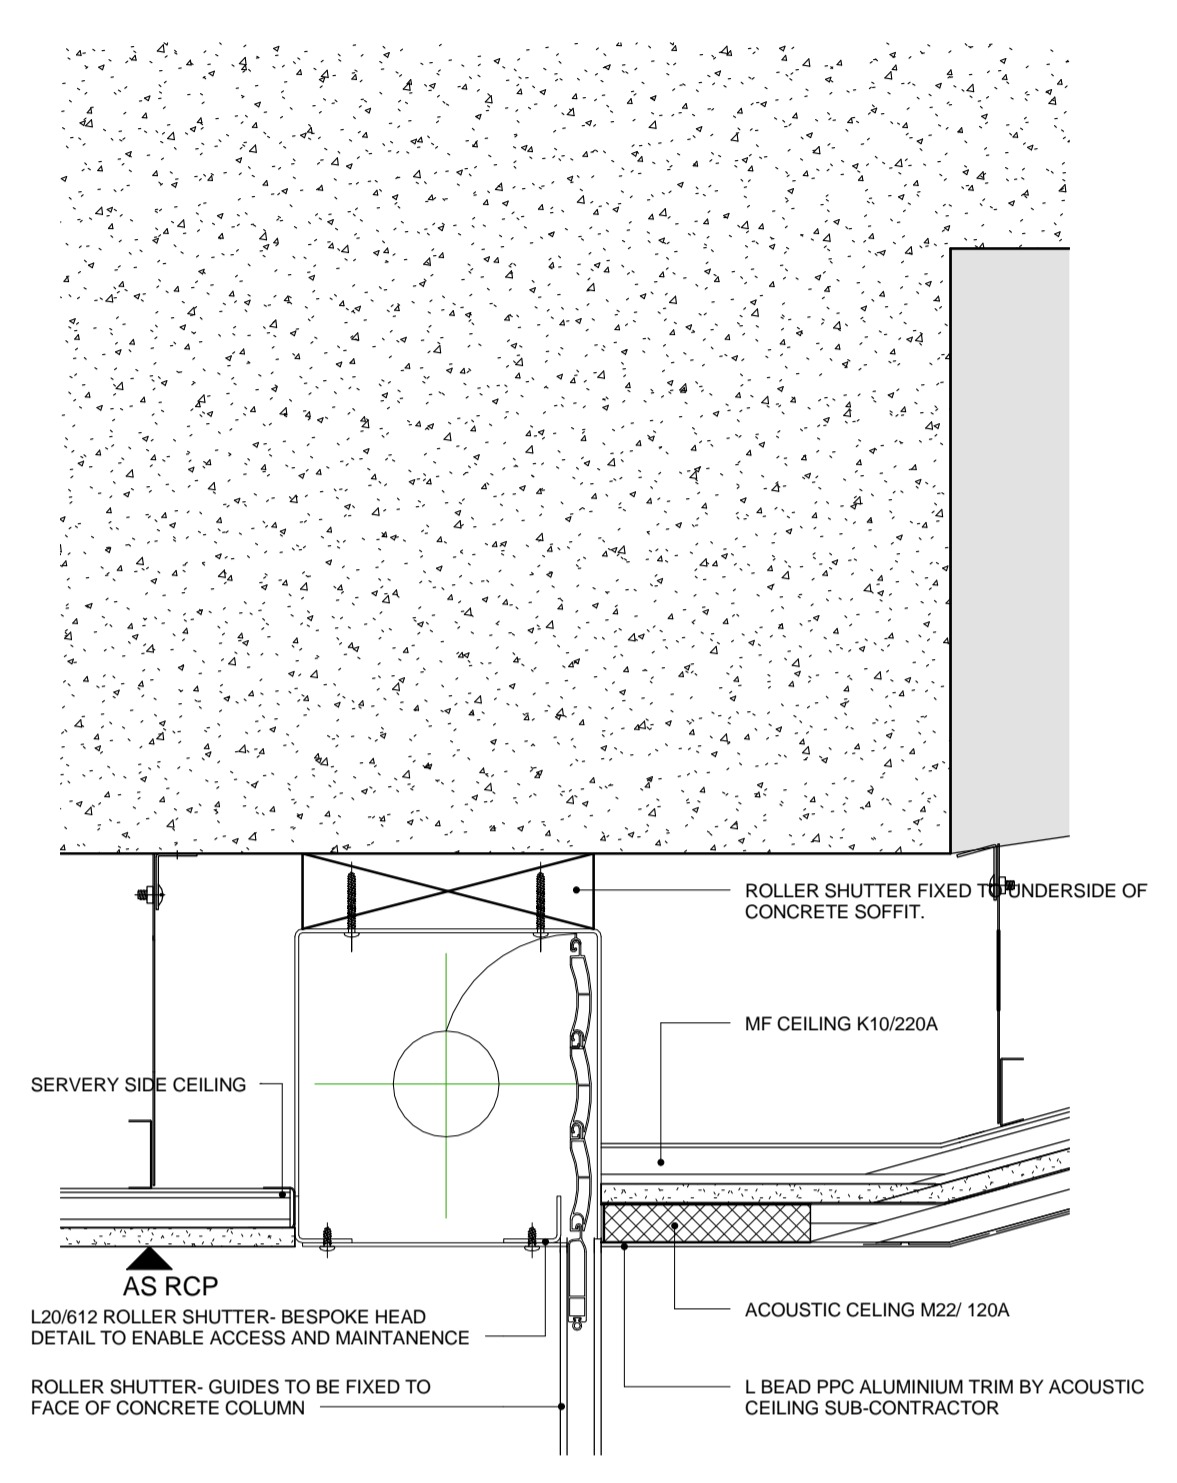


**9** SHUTTER HEAD  
1:5

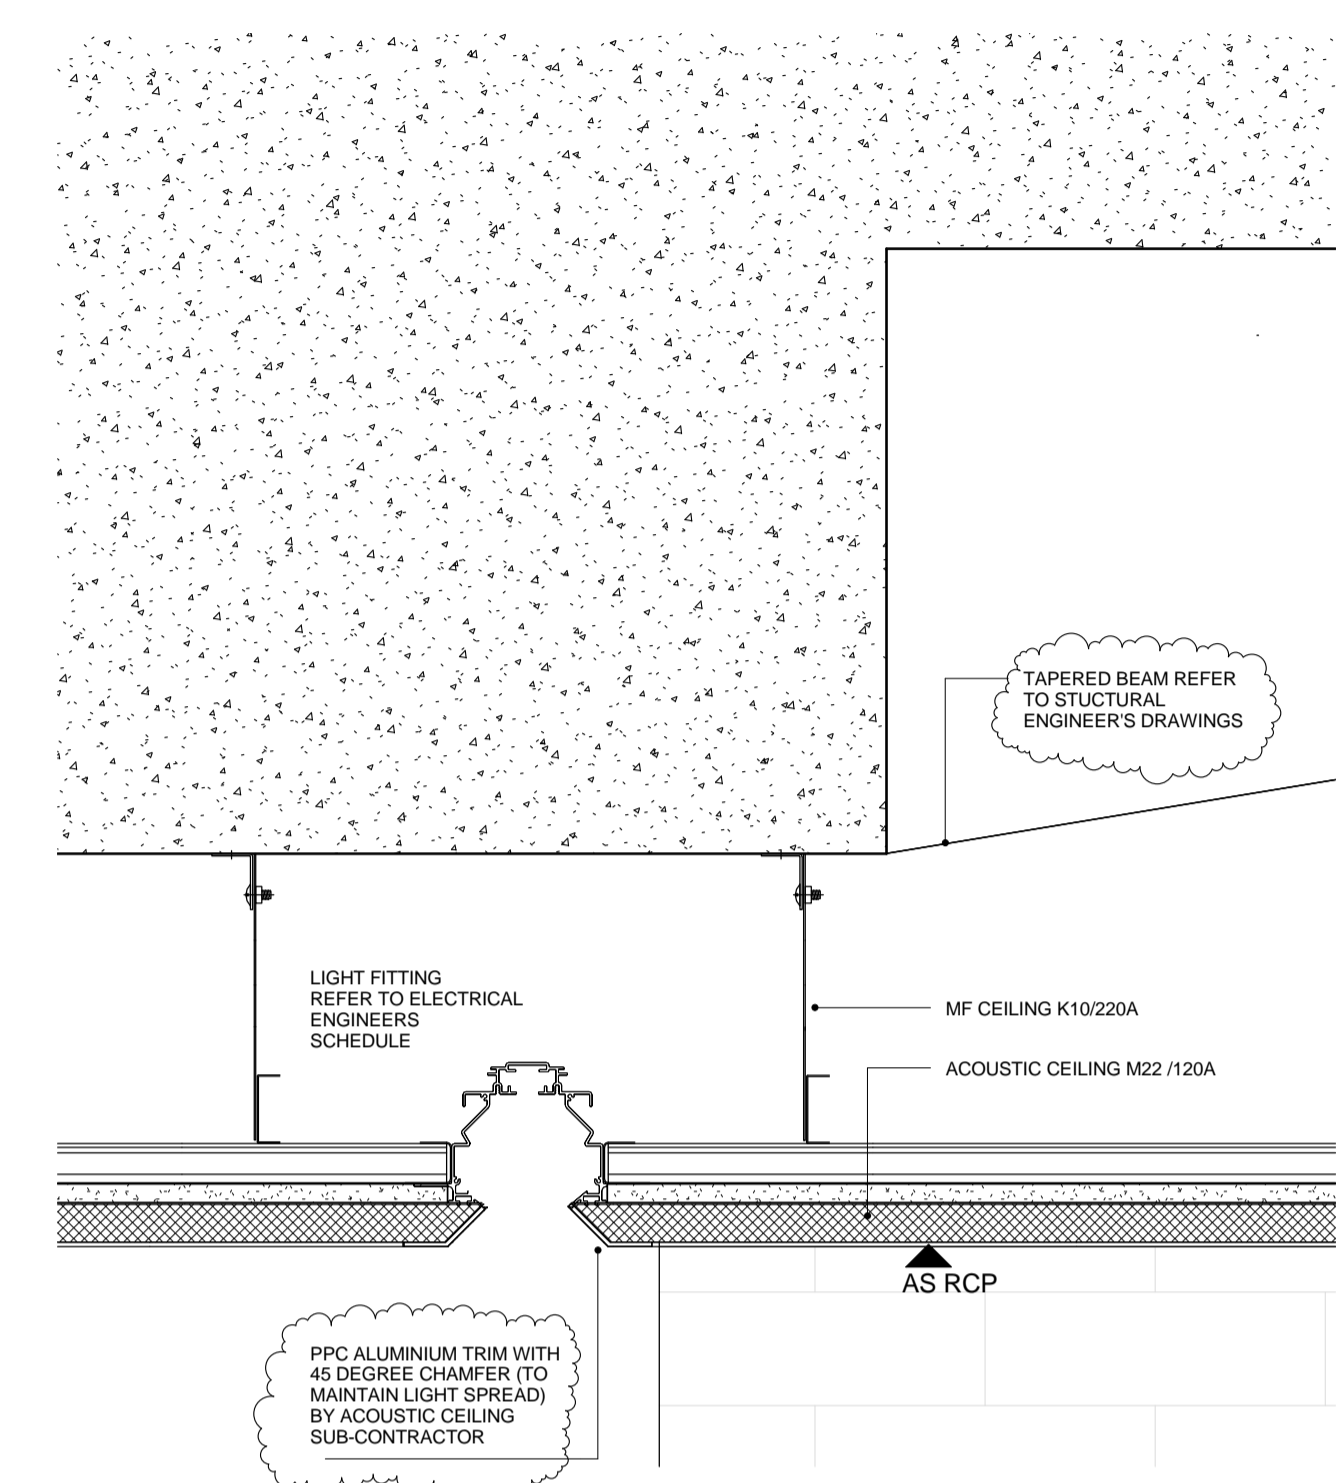


**6** LIGHT FIXTURE  
1:5

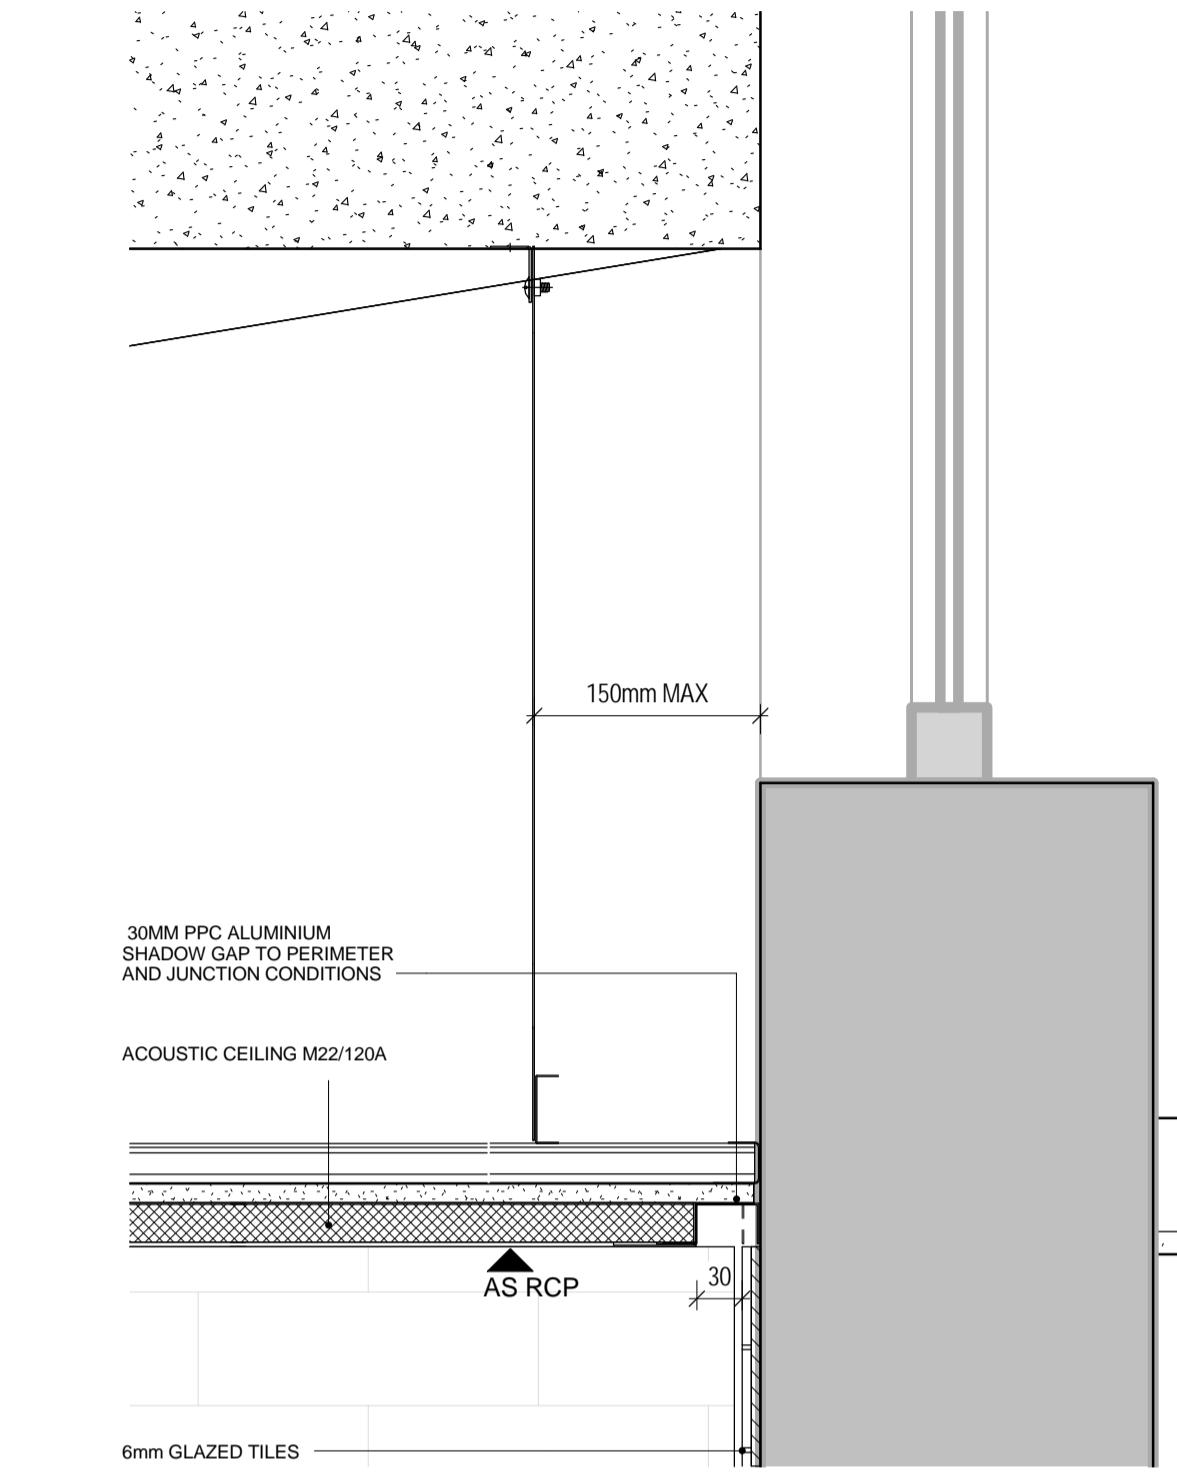


**2** 30mm SHADOW GAP ABUTMENT  
1:5

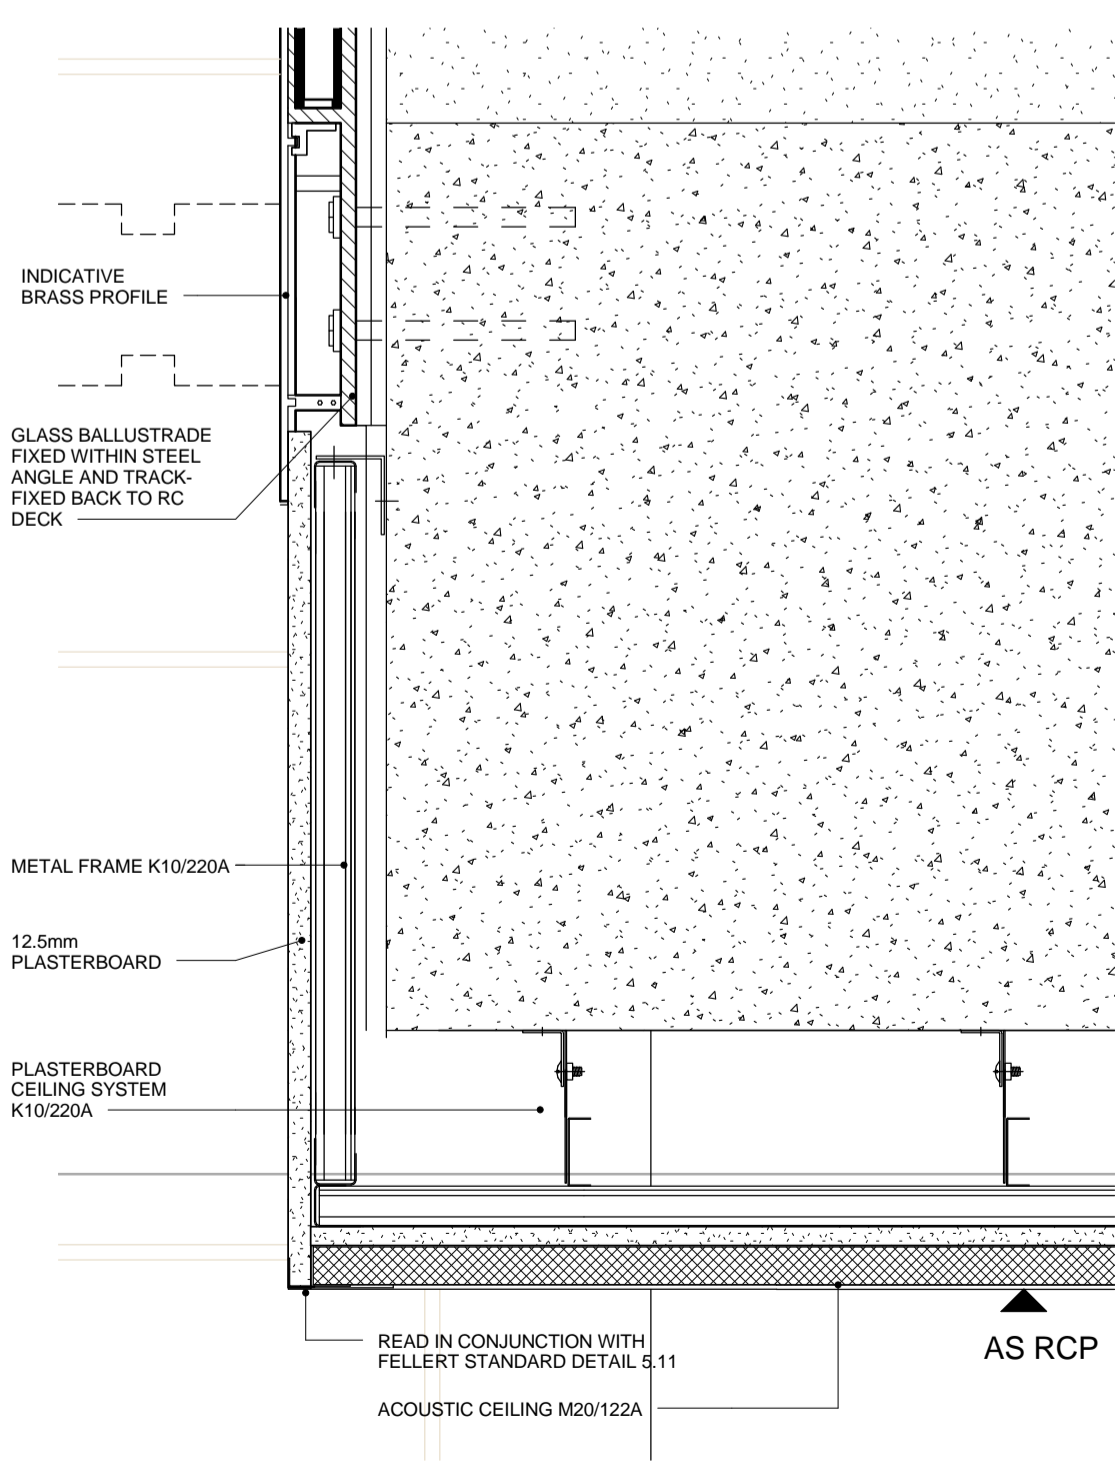


**3** APRON DETAIL  
1:5

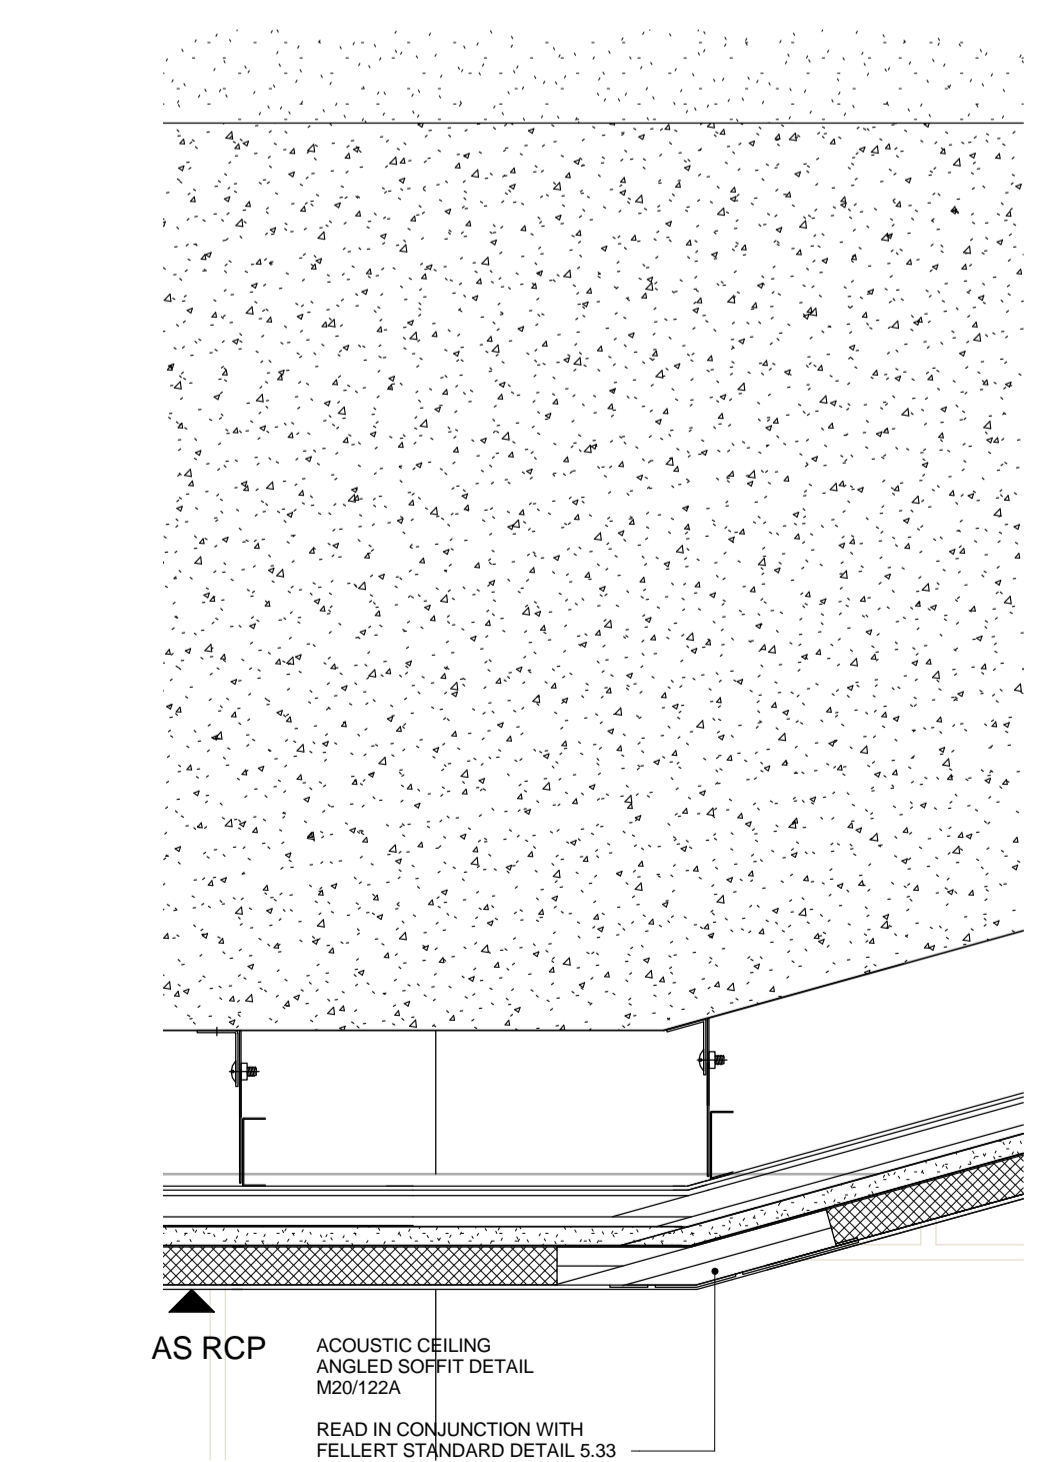


**4** ACOUSTIC CEILING ANGLE DETAIL  
1:5

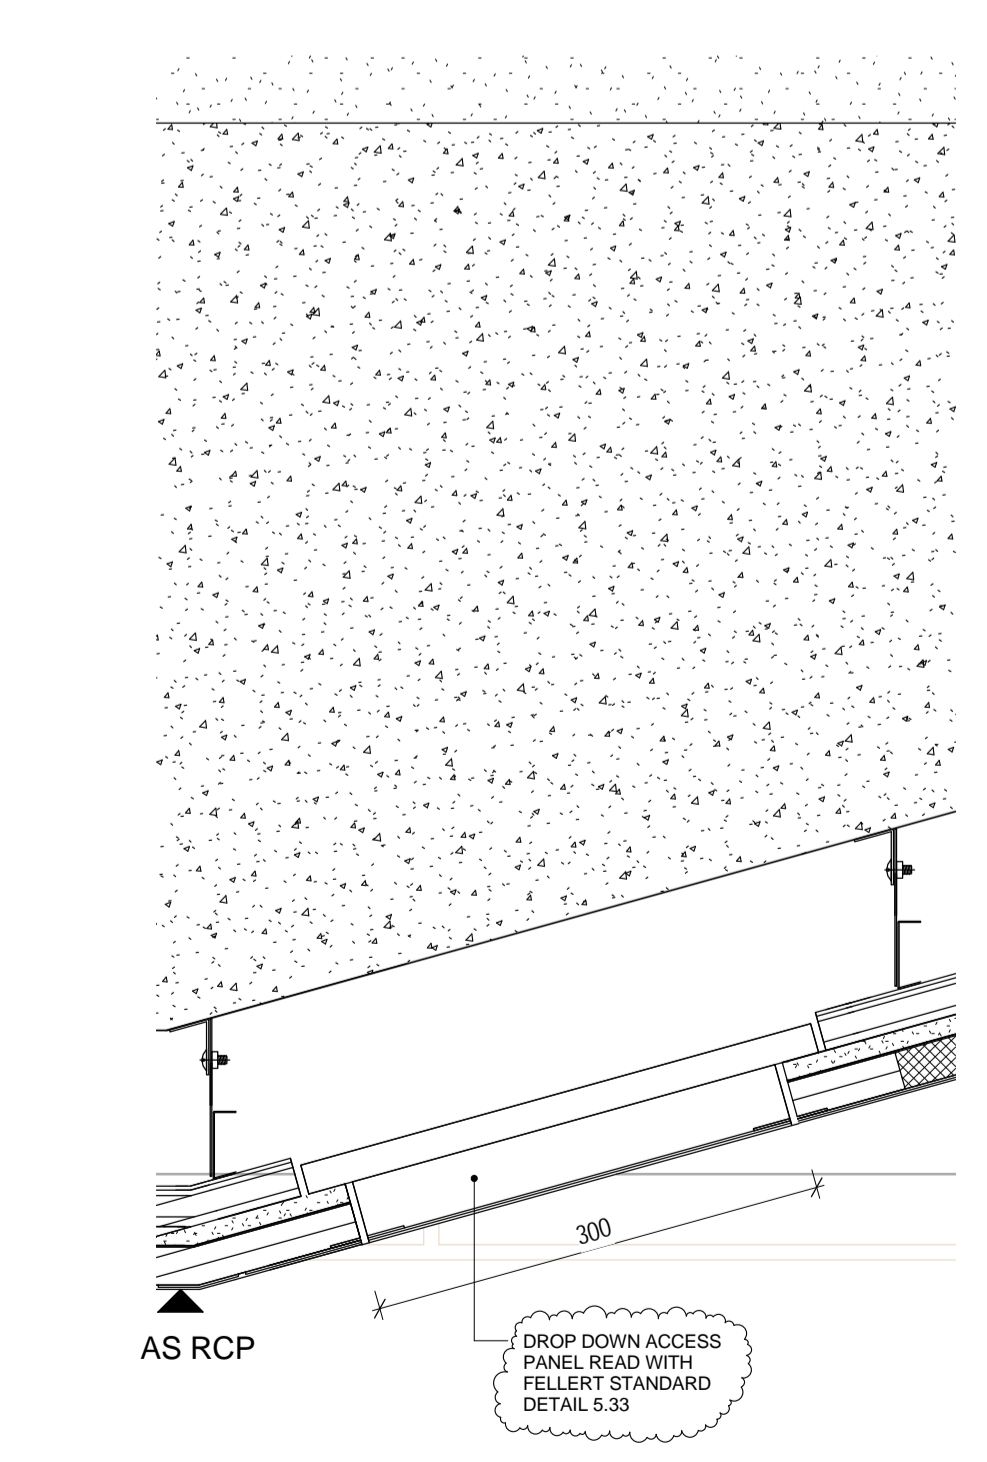

**7** DROP DOWN ACCESS PANEL  
1:5

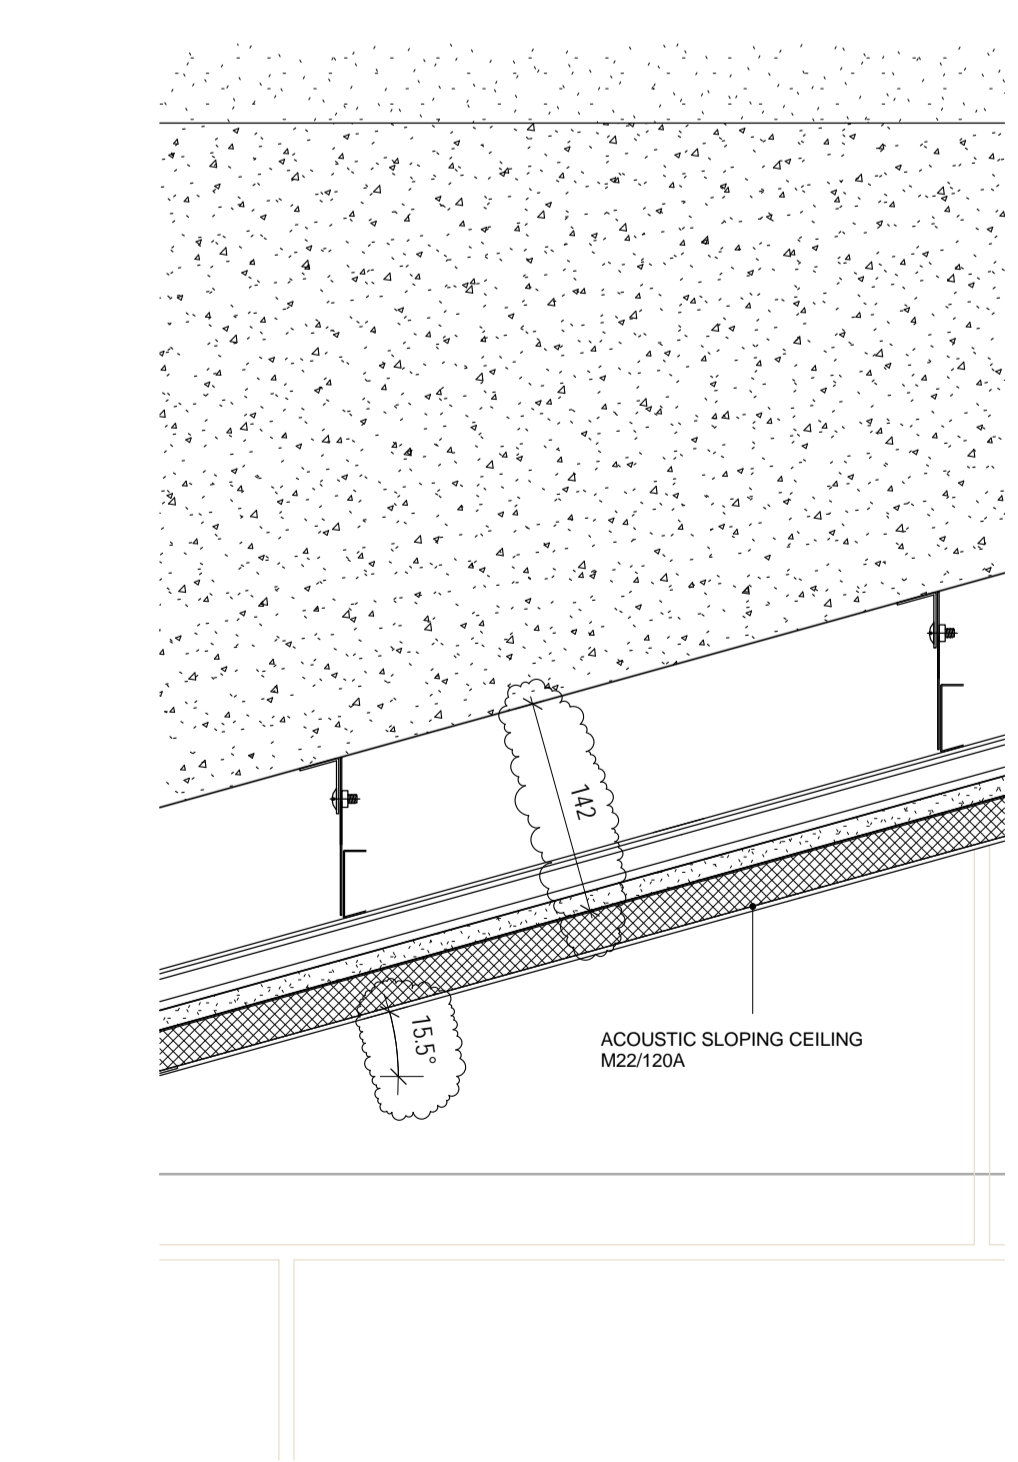


**8** SLOPING SOFFIT DETAIL  
1:5

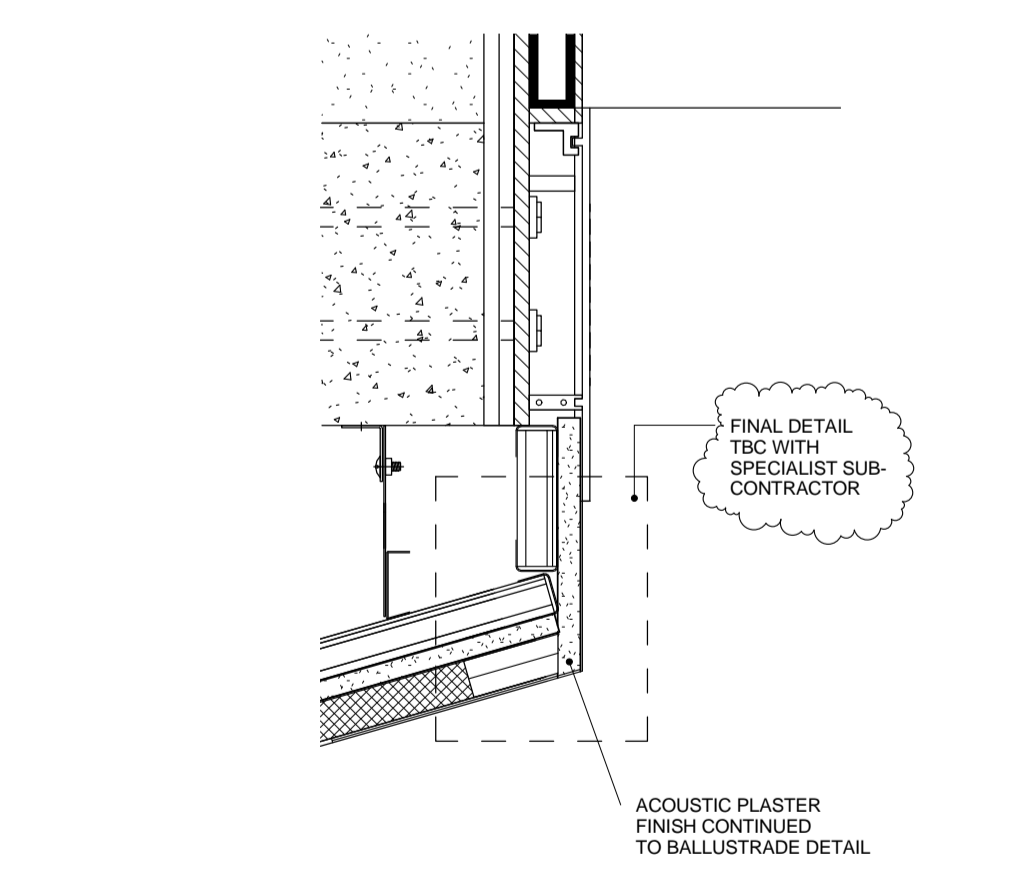

**5** APRON AT SLOPING SOFFIT  
1:5

REV	DATE	DESCRIPTION	DWN	CHK/APP
2	21.11.14	CONSTRUCTION ISSUE. UPDATES TO REFLECT GRAHAM'S COMMENTS PLUS DETAIL 9 ADDED & DETAIL 11 AMENDED	HB	EF/MD
1	15.10.14	CONSTRUCTION ISSUE	HT	EF/LT

REV	DATE	DESCRIPTION	DWN	CHK/APP
1	15.10.14	CONSTRUCTION ISSUE	HT	EF/LT

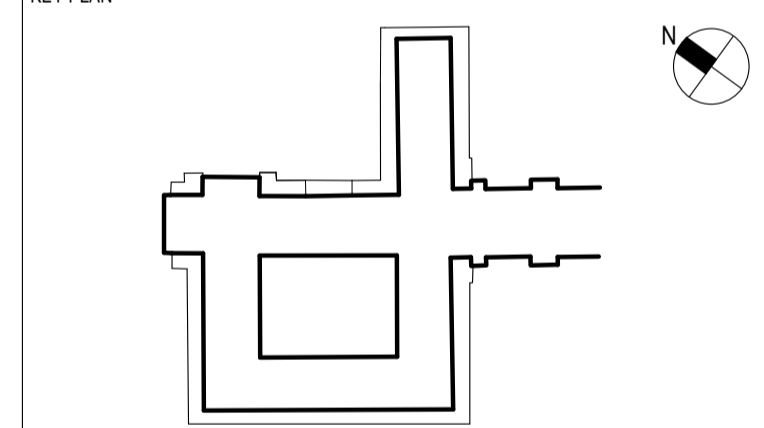

PROJECT STATUS: CONSTRUCTION



PROJECT TITLE: SOAS INTO SENATE HOUSE MALET STREET LONDON, WC1E 7HU

DRAWING TITLE: CEILING DETAILS SHEET 4

PROJECT NO.	28731	DRAWN BY	BP	DATE	15.10.14
		CHK BY	EF	DATE	15.10.14
		APPD BY	LT	DATE	15.10.14
PROJECT CODE	SOAS - A - DET - GEN - XX - 766	VIEW TYPE		VIEW CAT.	
SHEET NO.	1 of 2	SCALE	1:5	ORIG. SHEET SIZE	@ A1
				REV.	C 2

INFORMATION HANDLING CLASSIFICATION