



01 - EXISTING PLANS

Working Plans & Specification
 14/10/14

RCB

DRAWN :

A3

SHEET :

14/01/15

DATED :

1/100

SCALE :

NW61PJ


PROJ No.

00


REV. No.

PROJECT

**1 KINGDON ROAD
 LONDON NW6 1PJ**

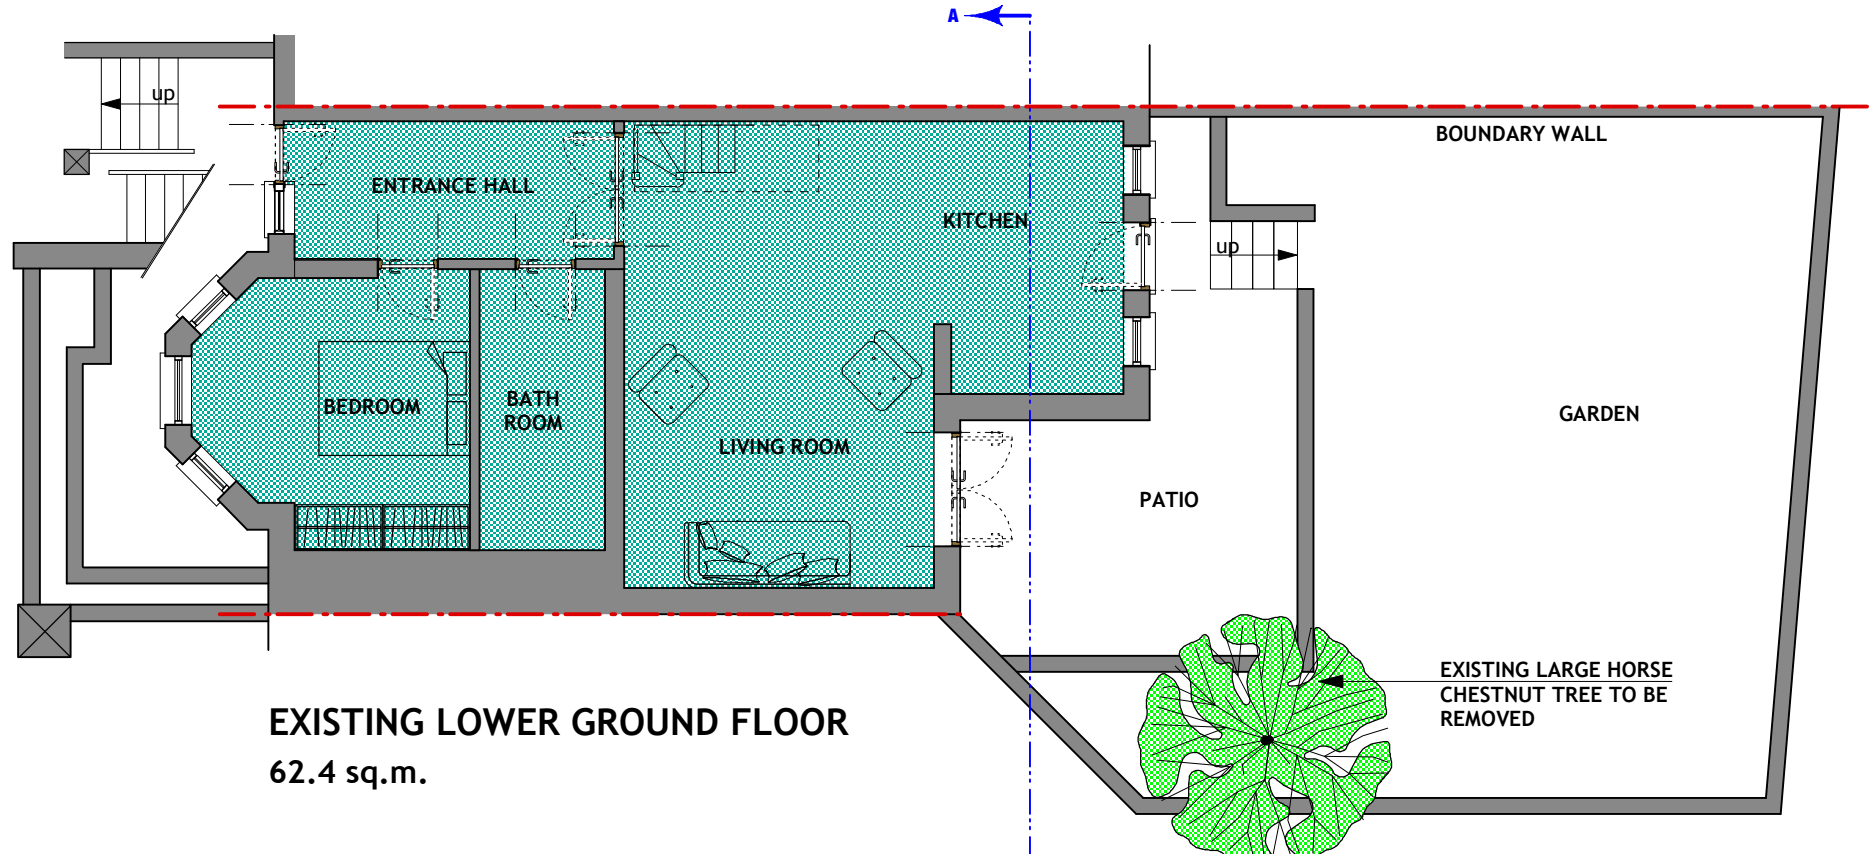

EXISTING LOWER GROUND FLOOR
 62.4 sq.m.

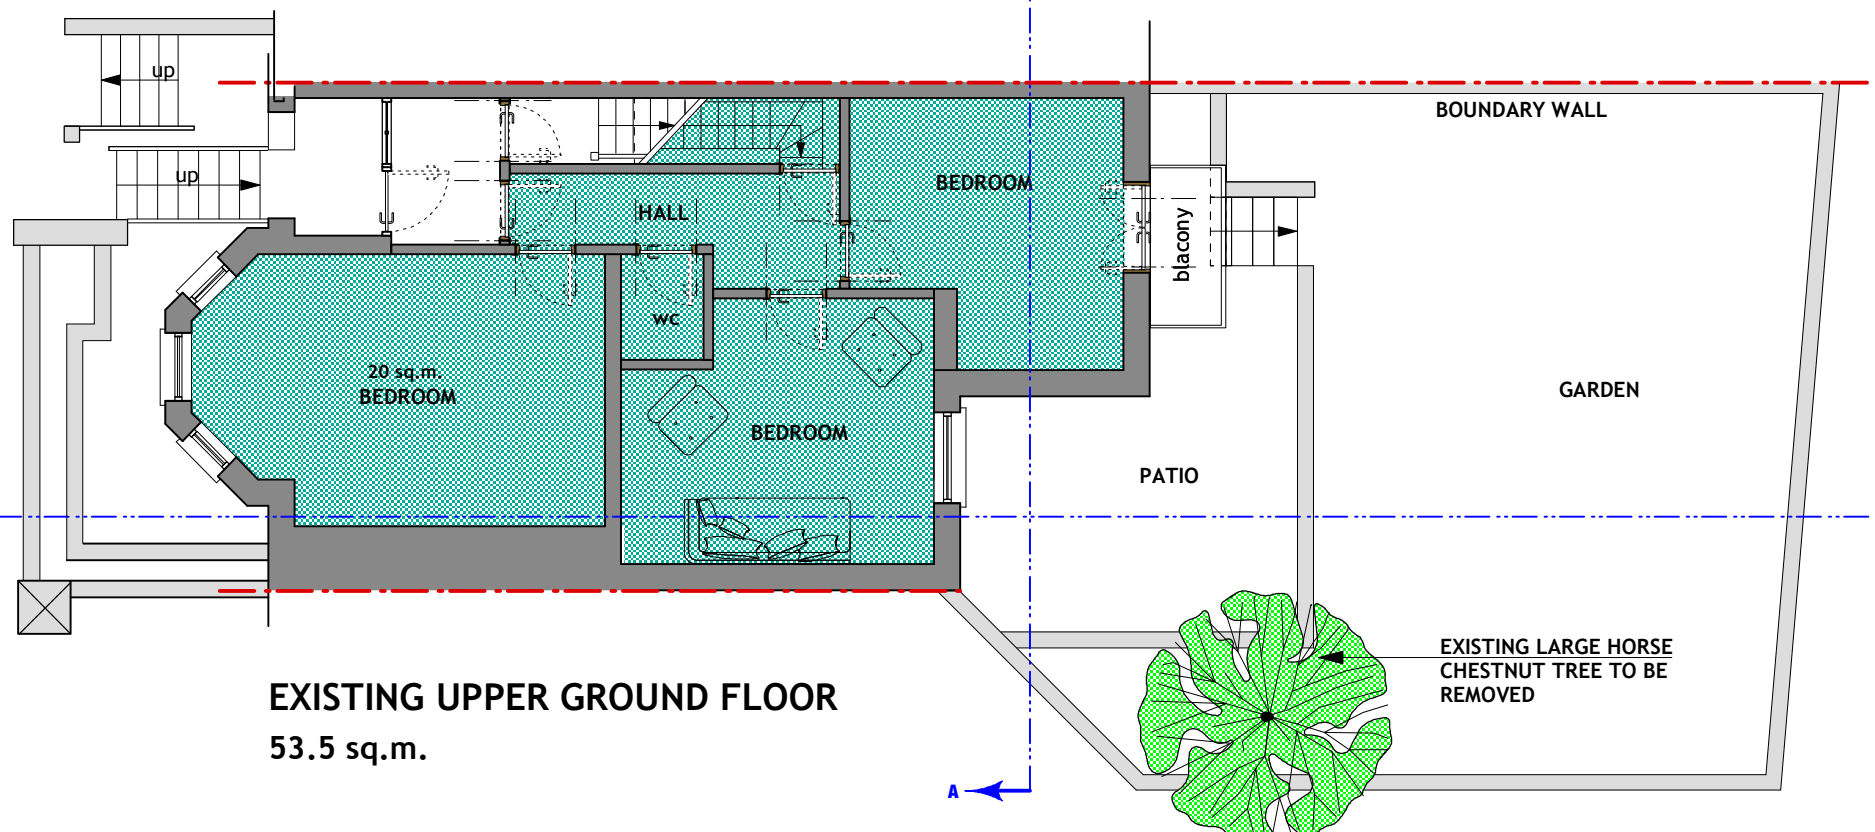

EXISTING UPPER GROUND FLOOR
 53.5 sq.m.