





**02 - EXISTING ELEVATIONS**

**1 KINGDON ROAD  
 LONDON NW6 1PJ**

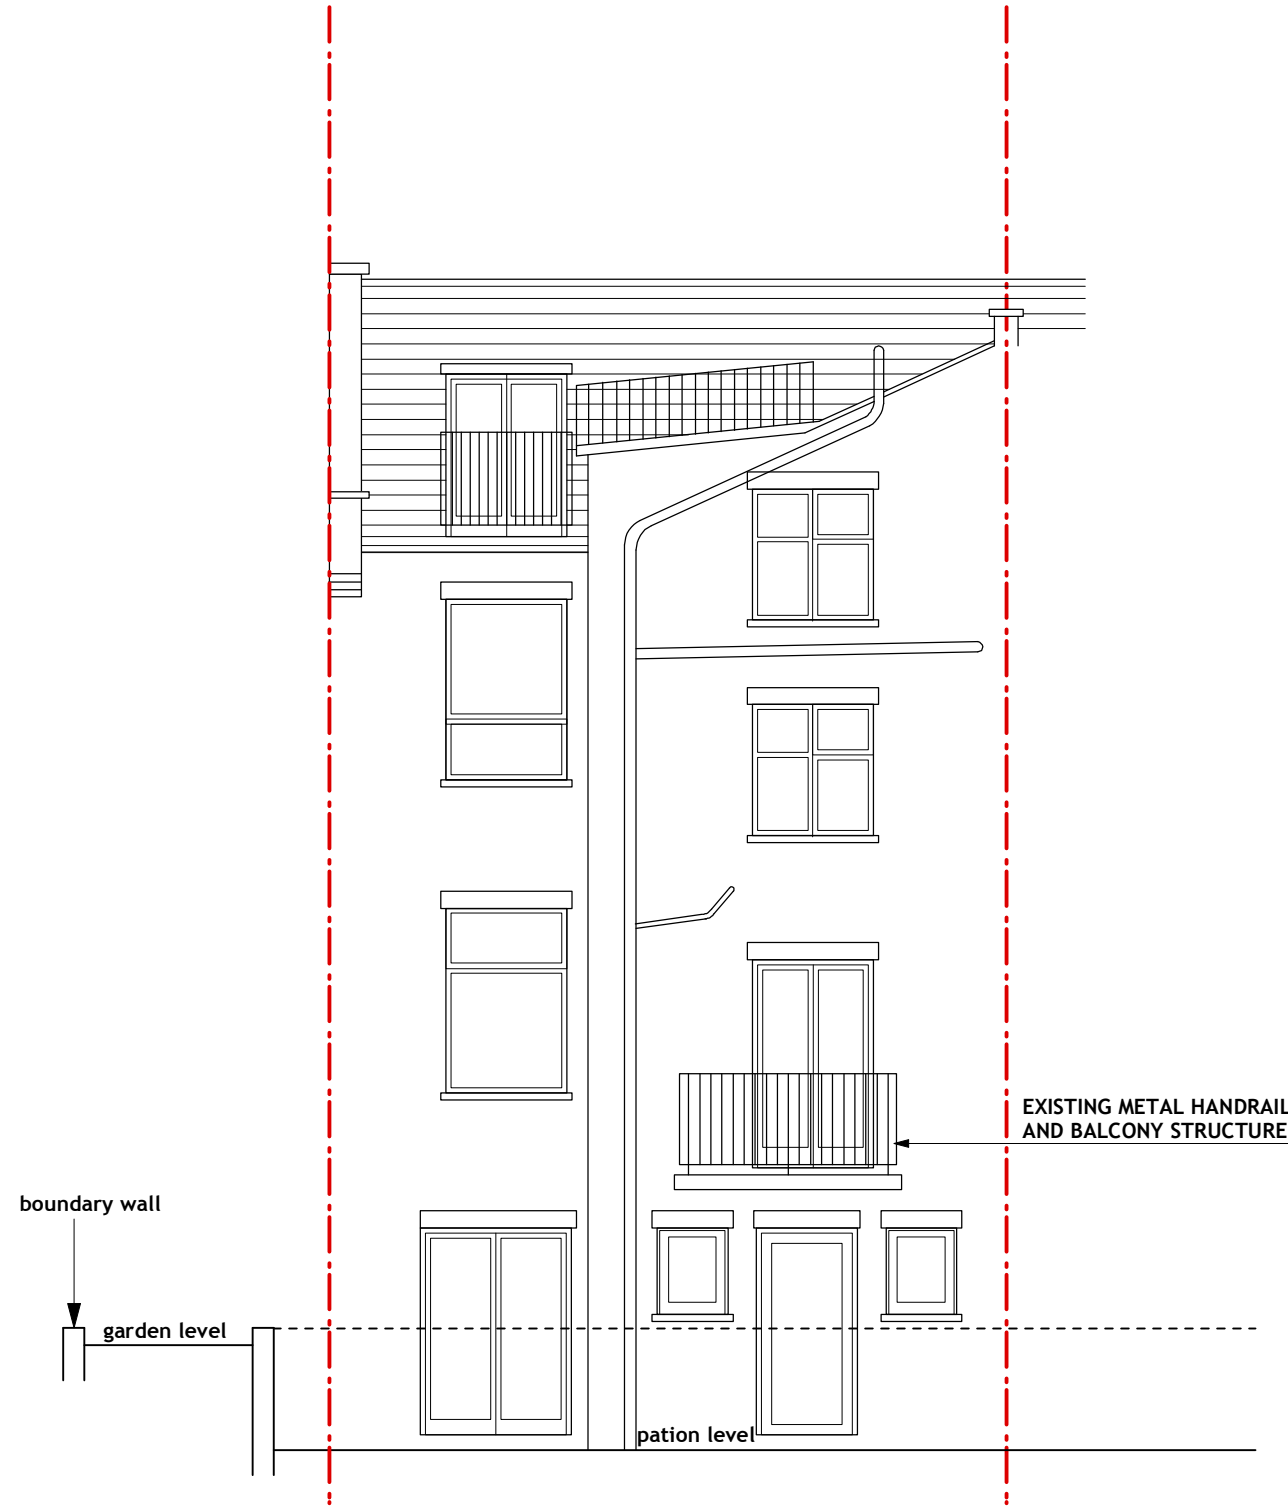

**REAR ELEVATION**

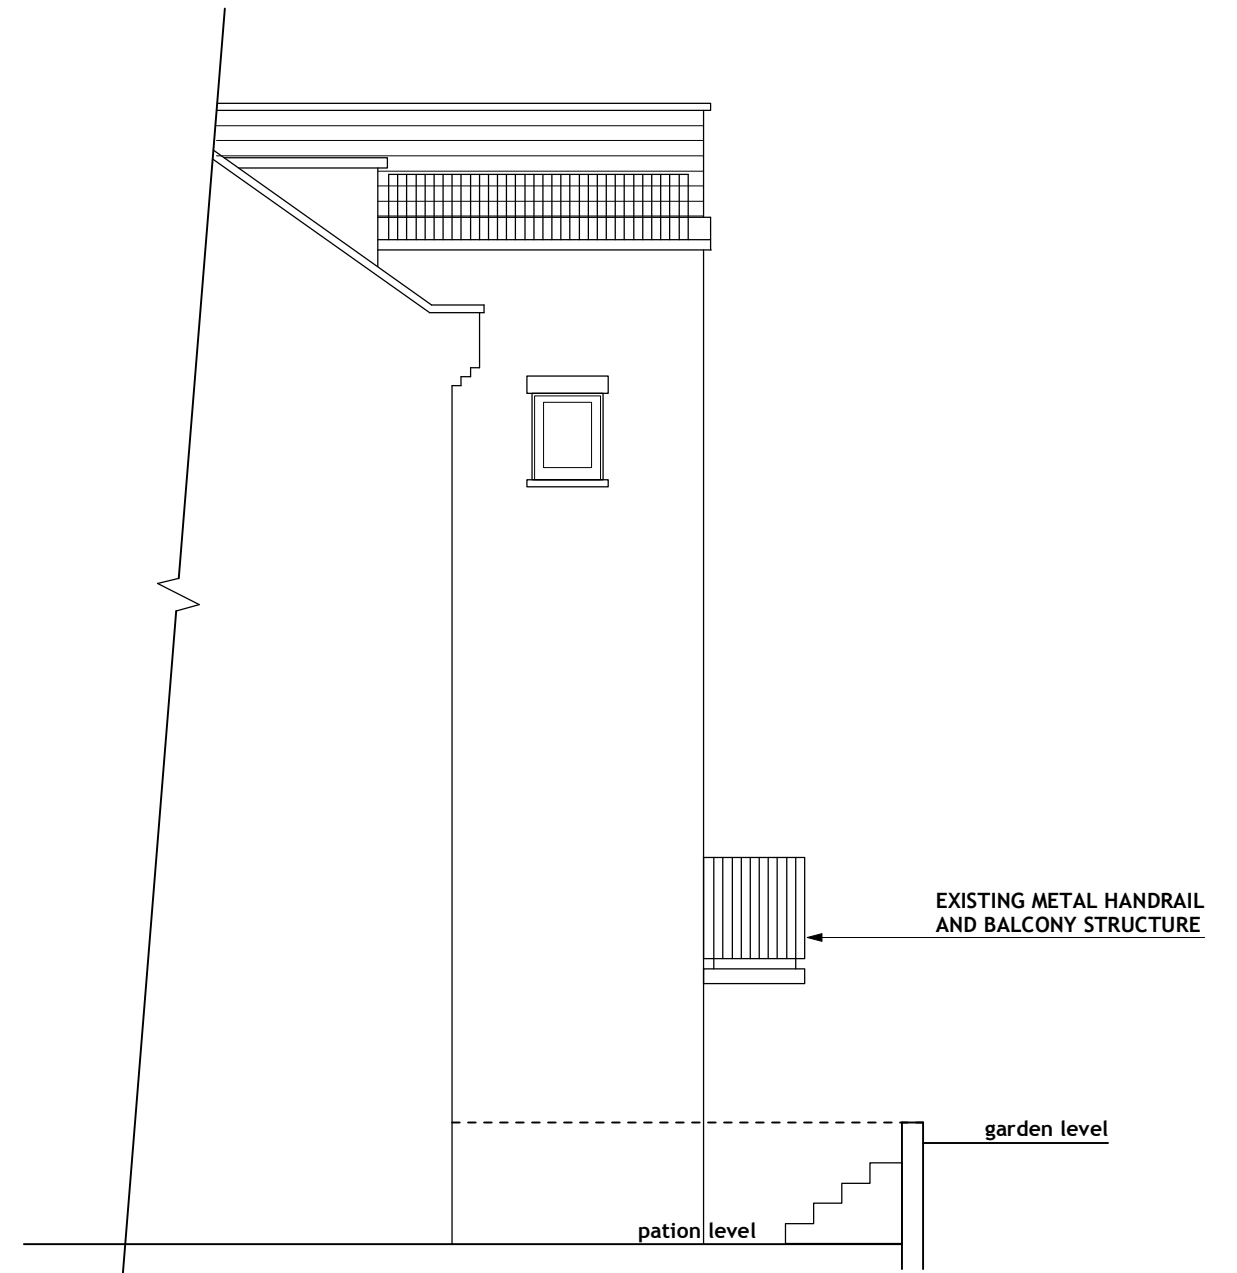

**SECTION BB**