





03 - EXISTING SECTIONS

**1 KINGDON ROAD
 LONDON NW6 1PJ**

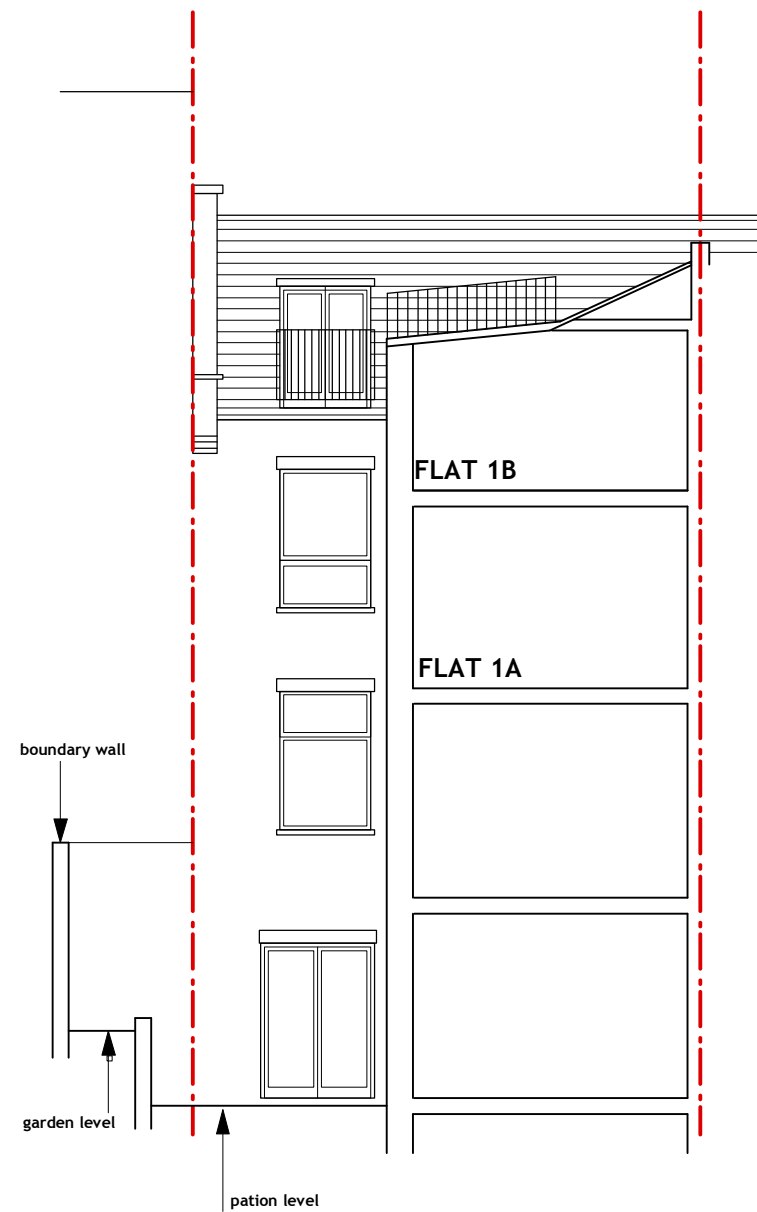

SECTION AA

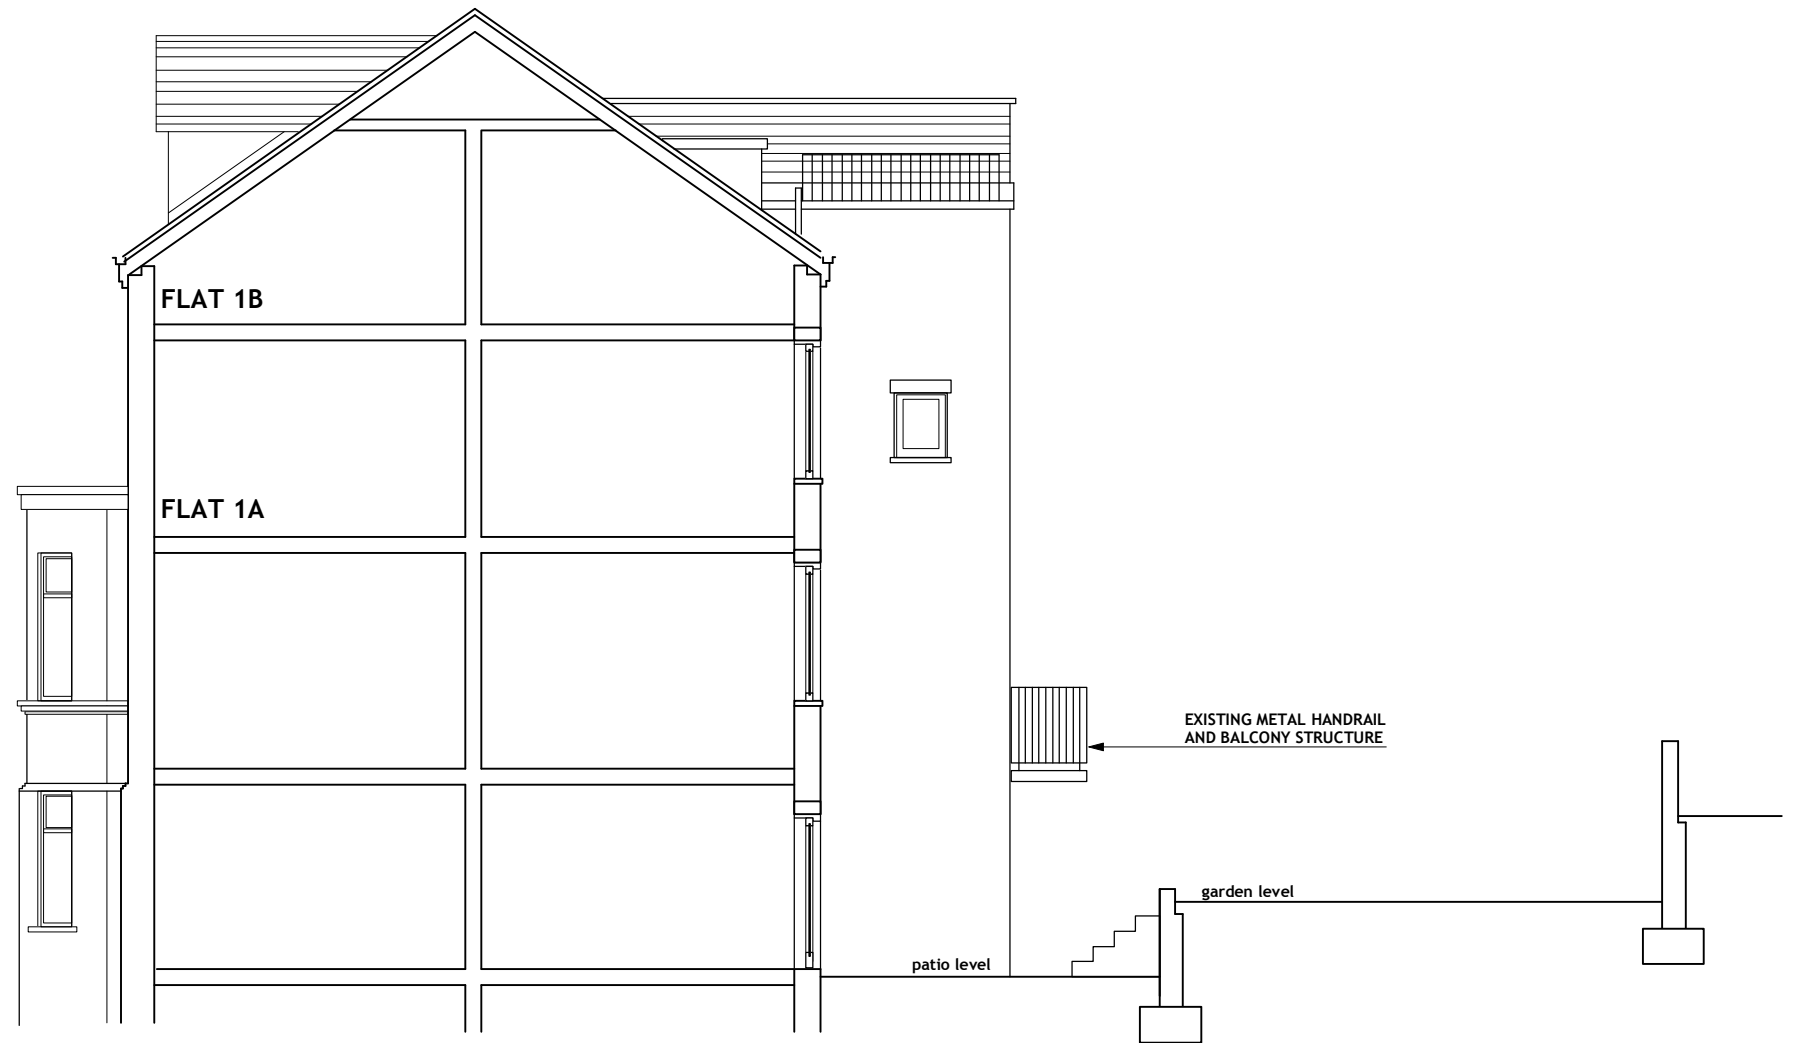

SECTION BB