




3. PART ELEVATION, WEST SIDE  
SCALE 1:10

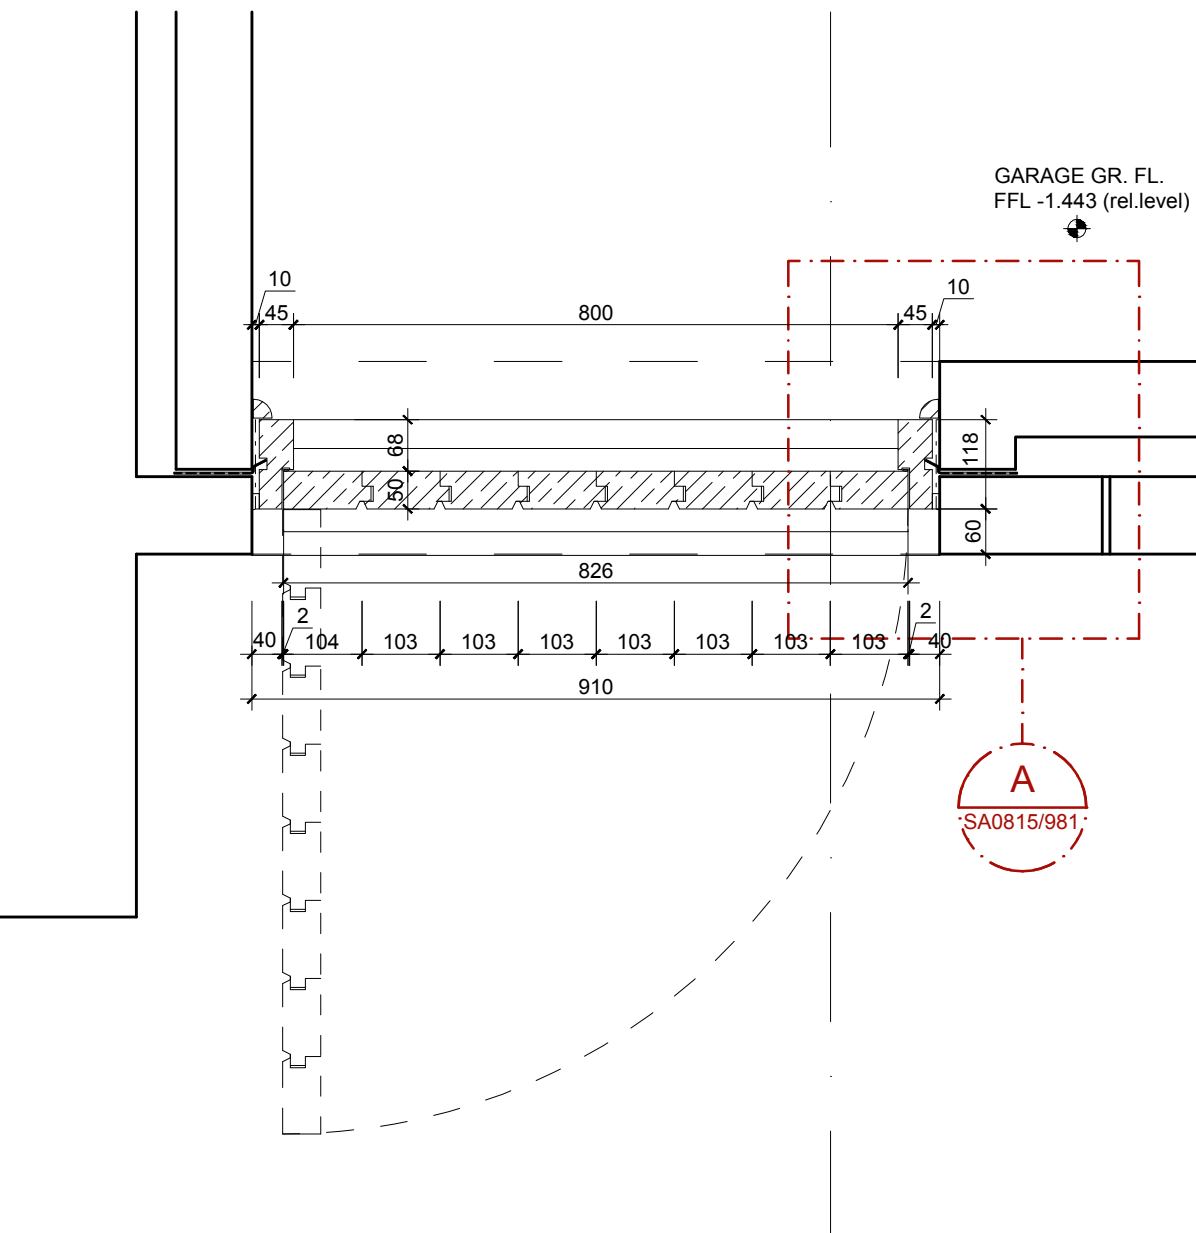


1. PART PLAN, GROUND FLOOR  
SCALE 1:10

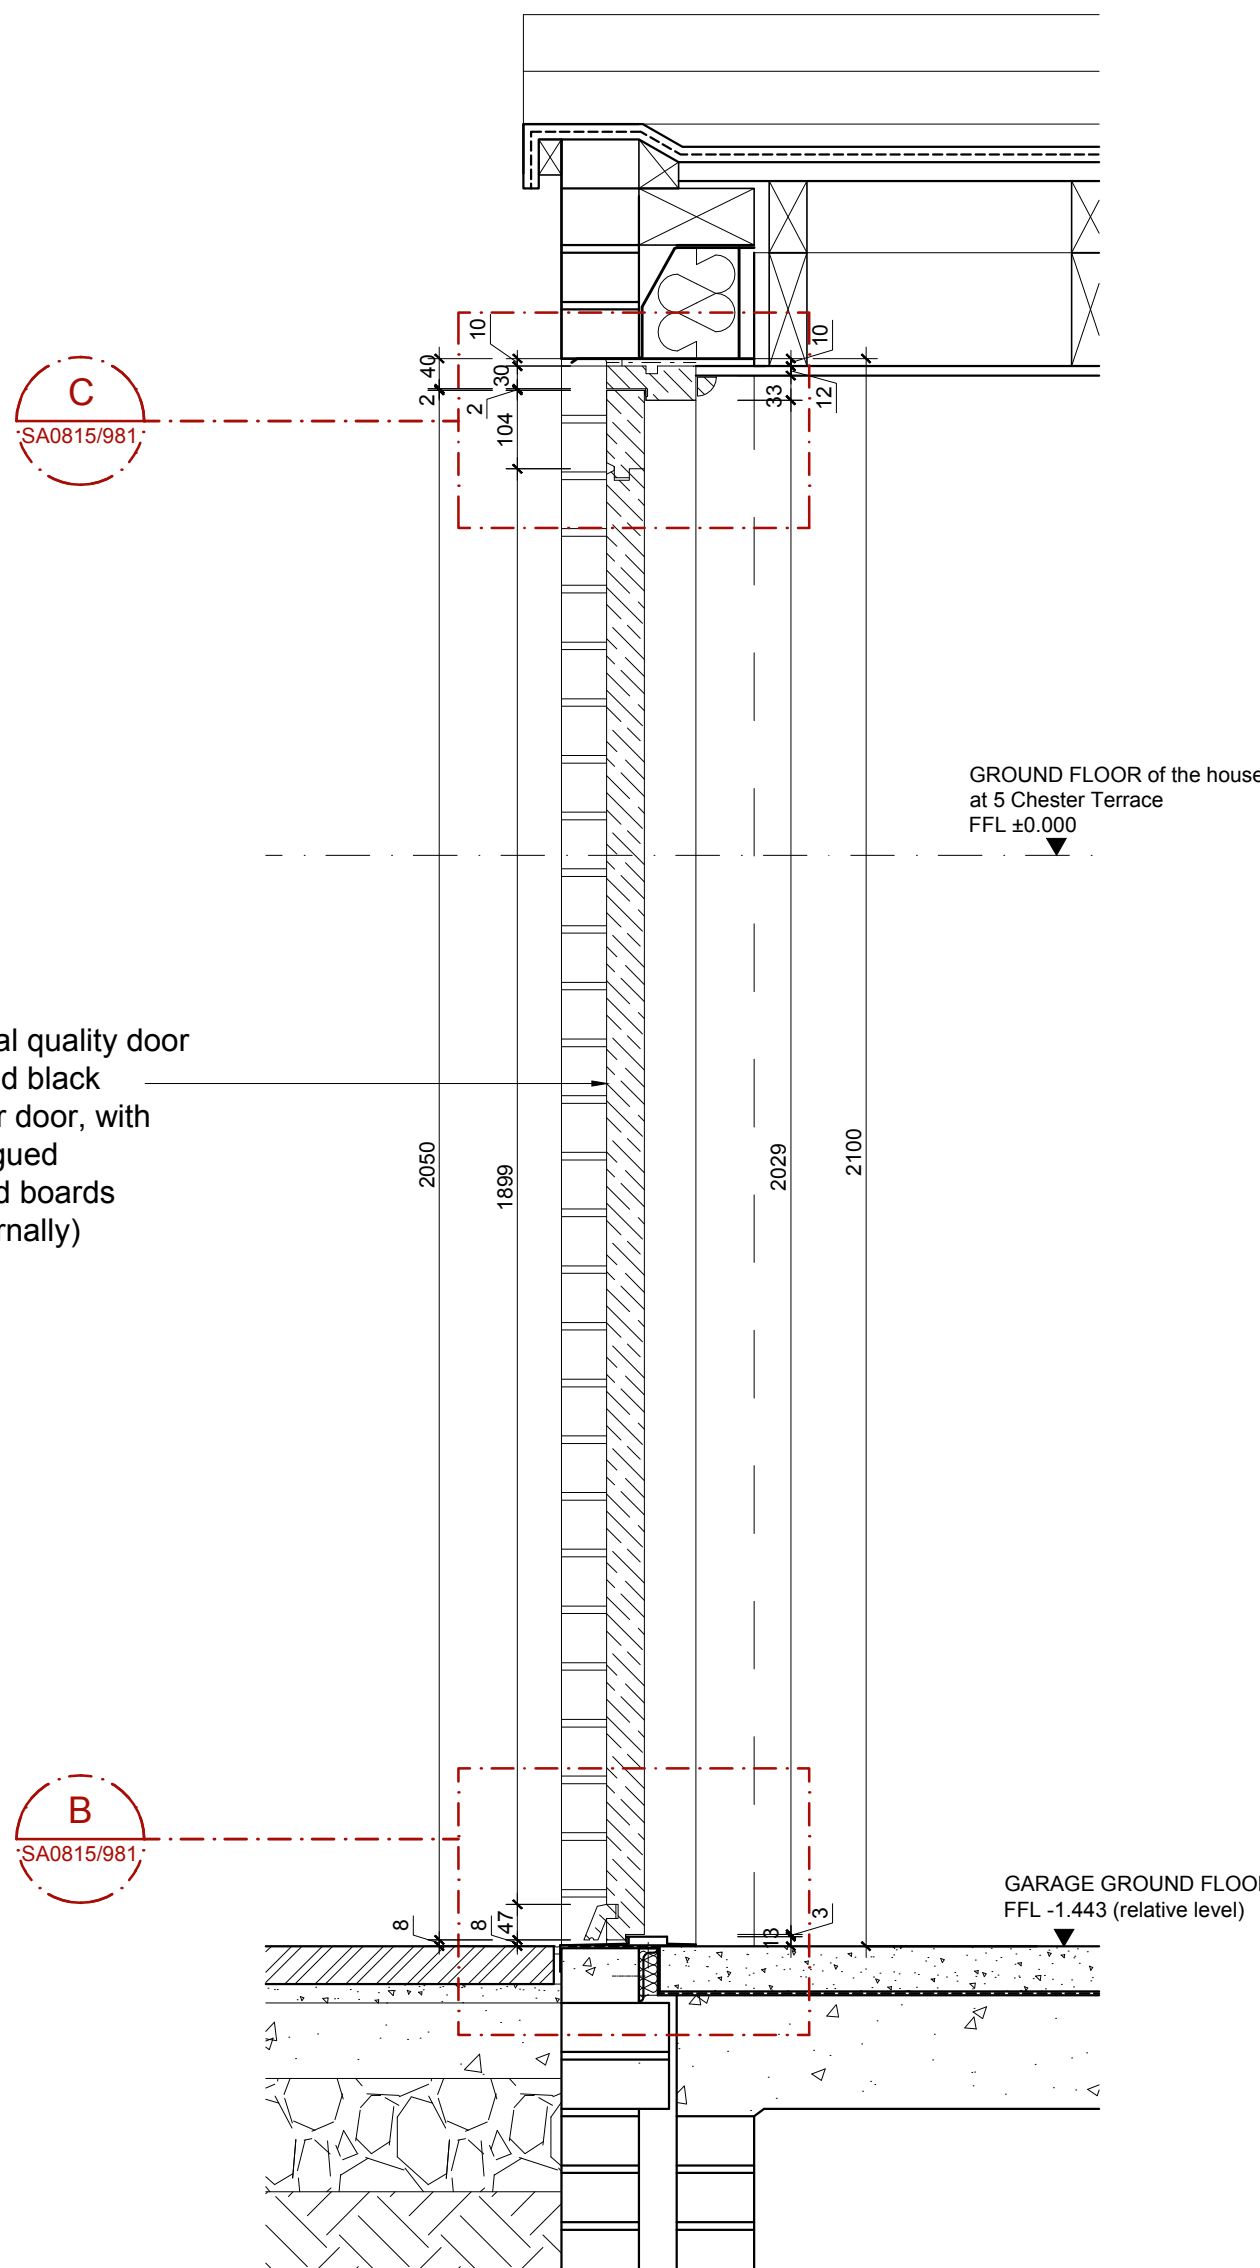


2. PART SECTION X-X  
SCALE 1:10

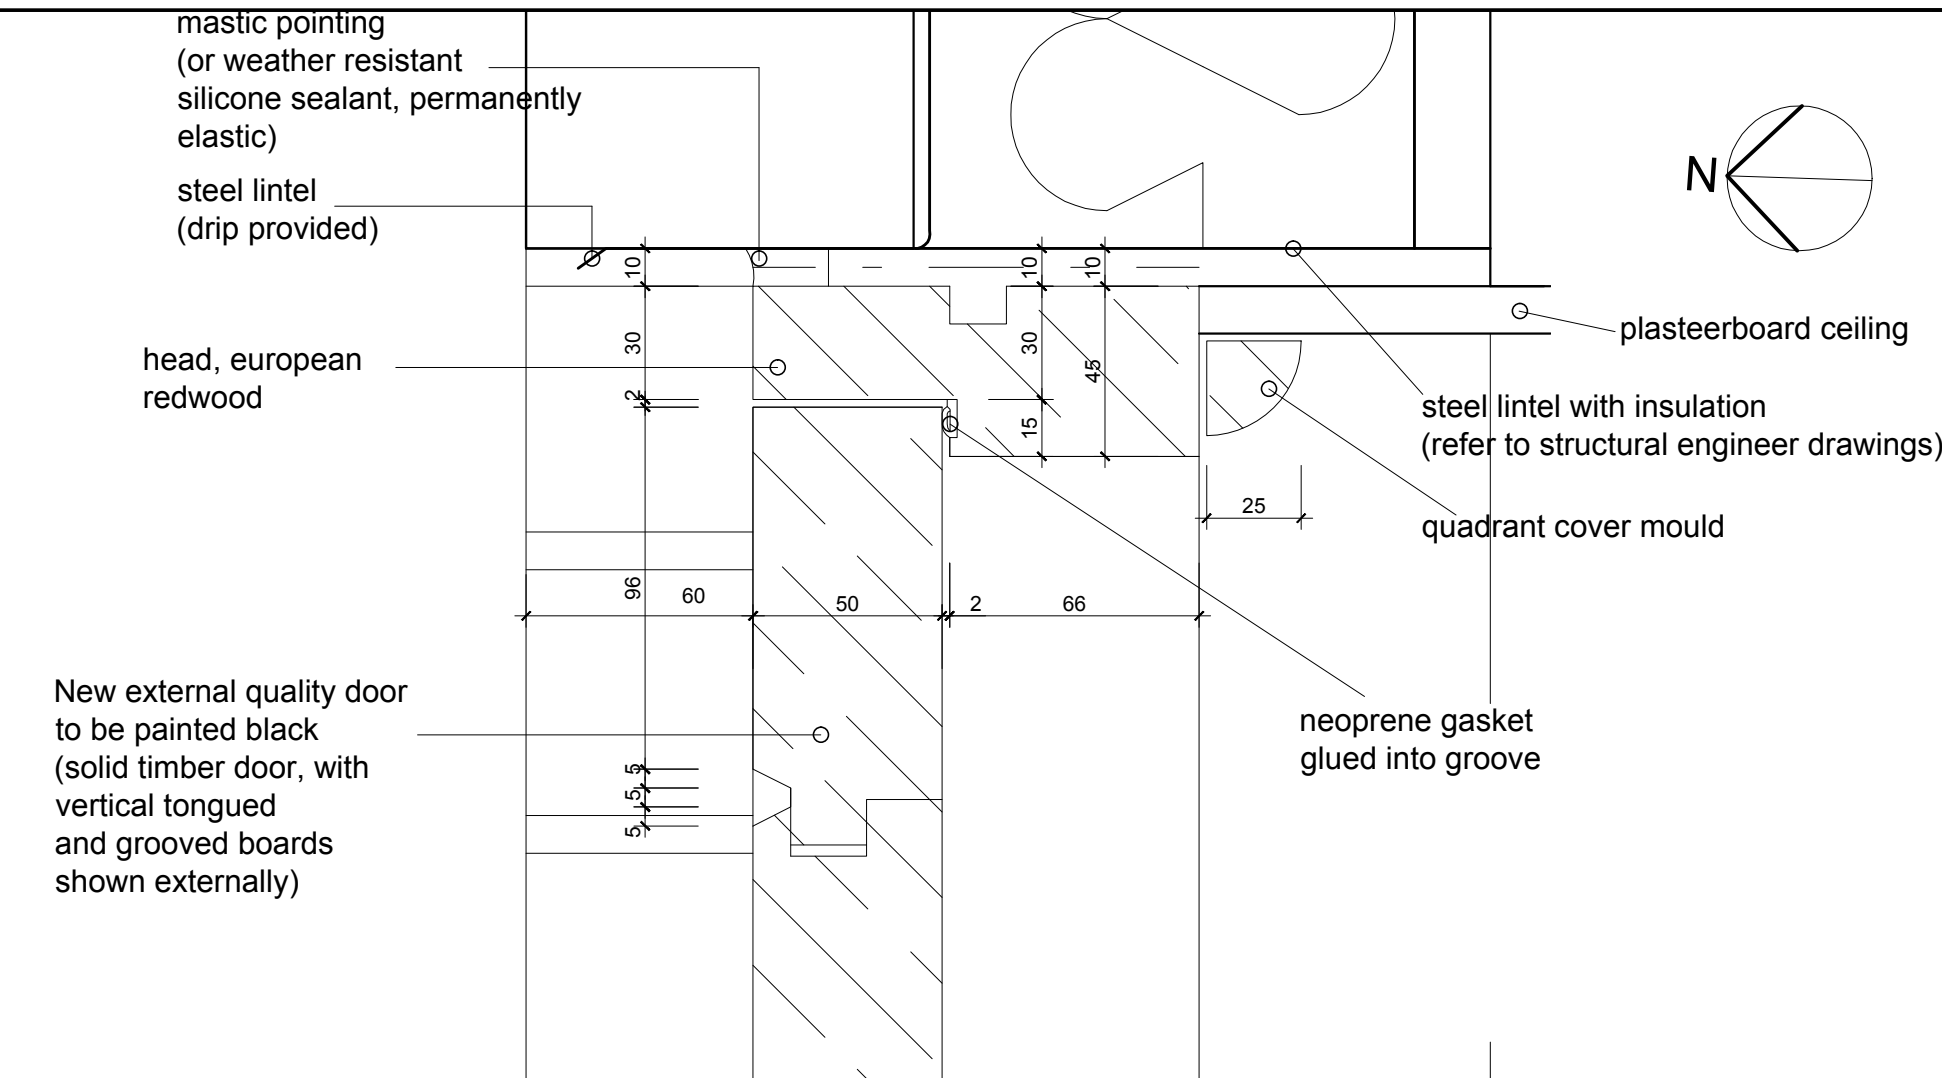


DETAIL 'C', SCALE 1:2

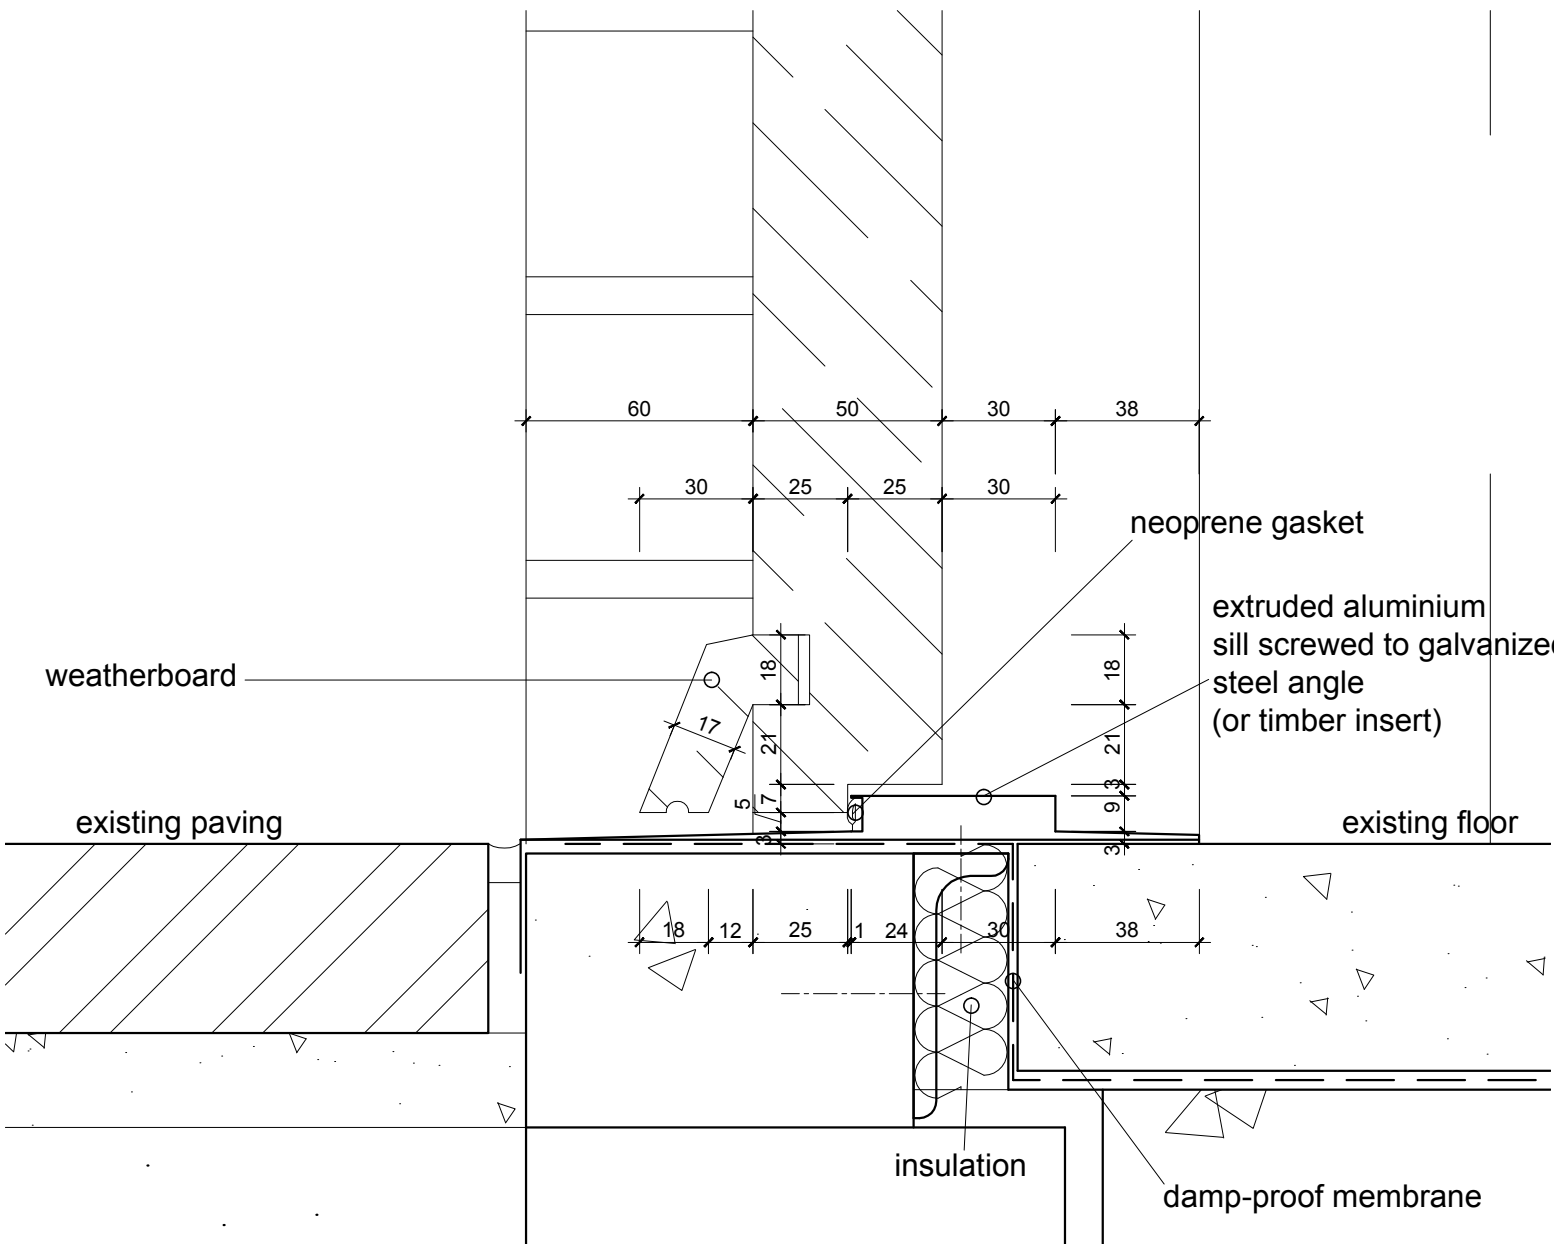

DETAIL 'B', SCALE 1:2

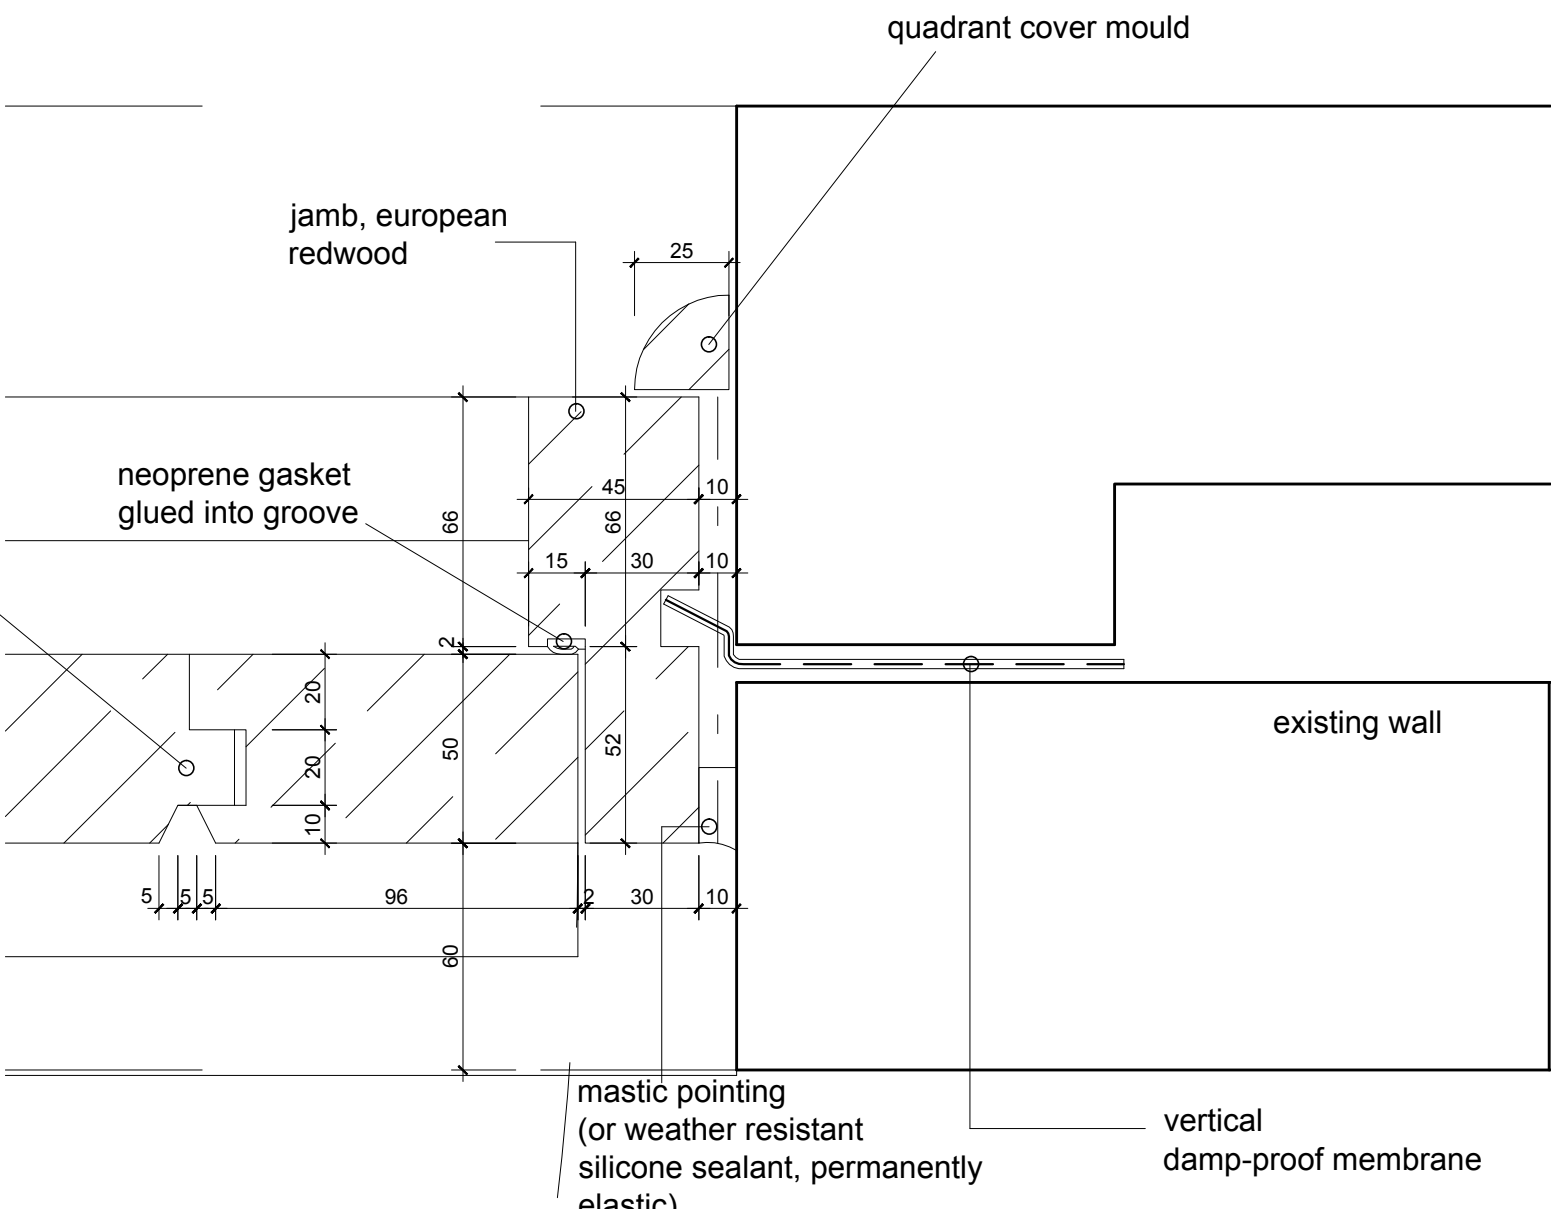

DETAIL 'A', SCALE 1:2

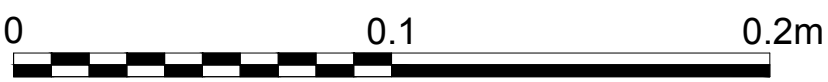

NOTES  
CONTRACTORS MUST VERIFY ALL DIMENSIONS ON  
SITE BEFORE COMMENCING ANY WORK OR  
SHOP DRAWINGS. FIGURED DIMENSIONS ARE TO BE  
USED IN PREFERENCE TO SCALED DIMENSIONS.  
IF THIS DRAWING EXCEEDS THE QUANTITIES  
TAKEN IN ANY WAY, THE ARCHITECTS ARE TO BE  
INFORMED BEFORE THE WORK IS INITIATED.  
SEIFERT COPYRIGHT

REV.	DESCRIPTION	DATE	INIT.
-	FIRST ISSUE	08.10.14	JZ



4 Duke's Mews  
London  
W1U 3ET  
T: 020 7935 6984  
F: 020 7486 6507  
www.sigma-architects.com

STATUS **PLANNING**  
CLIENT John Seifert  
JOB 5 Chester Terrace  
Regents Park, NW1 4ND  
TITLE PROPOSED GARAGE  
DOOR DETAILS

SCALE A1 @ 1:10 ; 1:2 DATE 04/04/14  
A3 @ 1:20 ; 1:4  
DRAWING No. SA 0815/981 REVISION No. -