




NOTES
 CONTRACTORS MUST VERIFY ALL DIMENSIONS ON SITE BEFORE COMMENCING ANY WORK OR SHOP DRAWINGS. FIGURED DIMENSIONS ARE TO BE USED IN PREFERENCE TO SCALED DIMENSIONS. IF THIS DRAWING EXCEEDS THE QUANTITIES TAKEN IN ANY WAY, THE ARCHITECTS ARE TO BE INFORMED BEFORE THE WORK IS INITIATED.
 SEIFERT COPYRIGHT

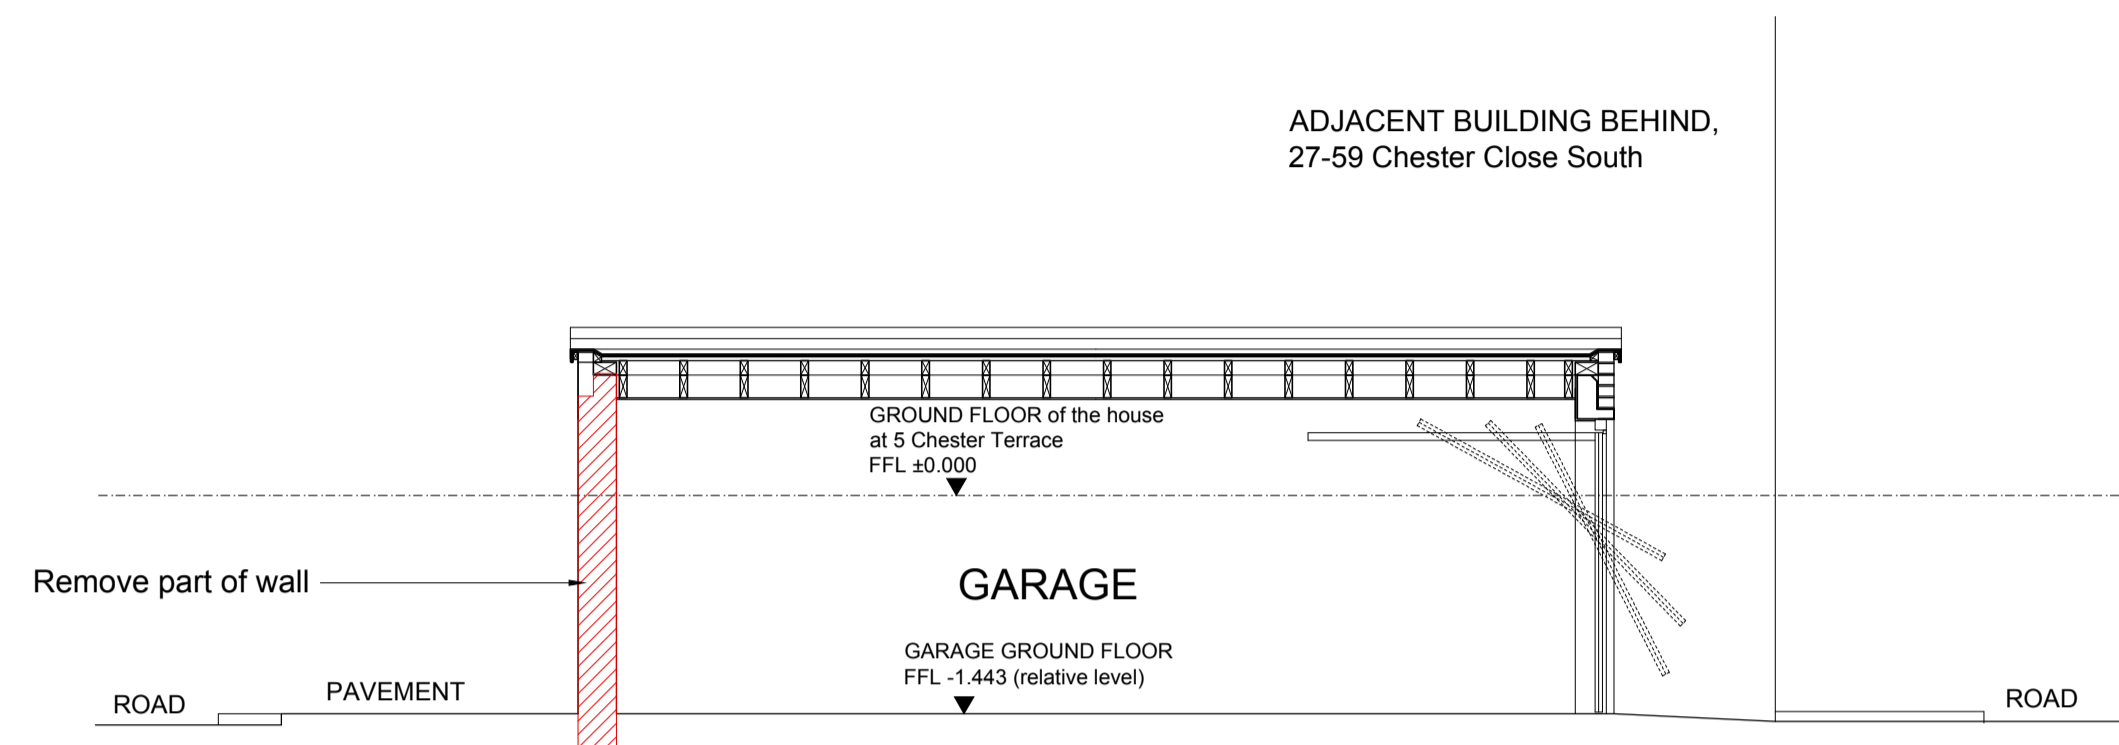


**EXISTING SECTION X-X
 (SHOWING DEMOLITION)**

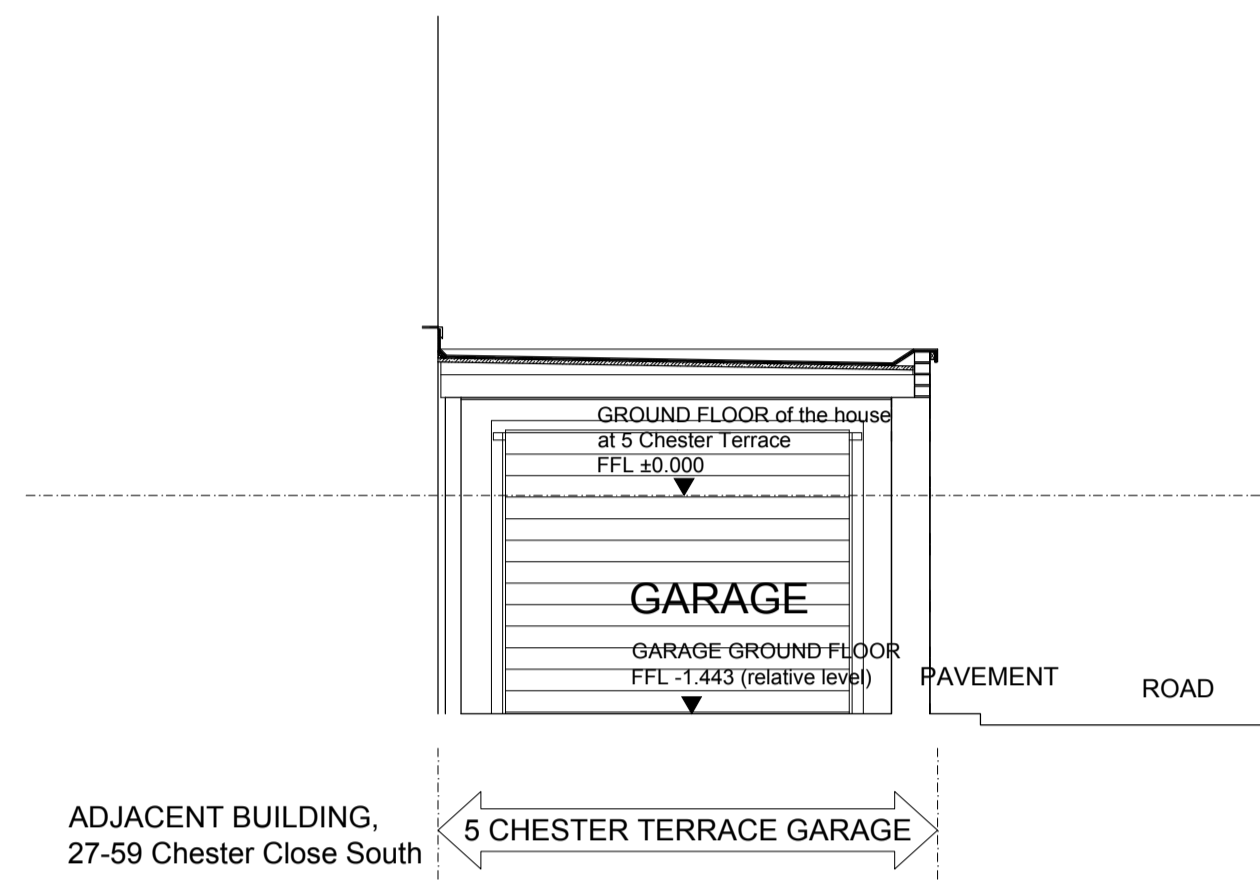

**EXISTING SECTION Y-Y
 (NO DEMOLITION)**

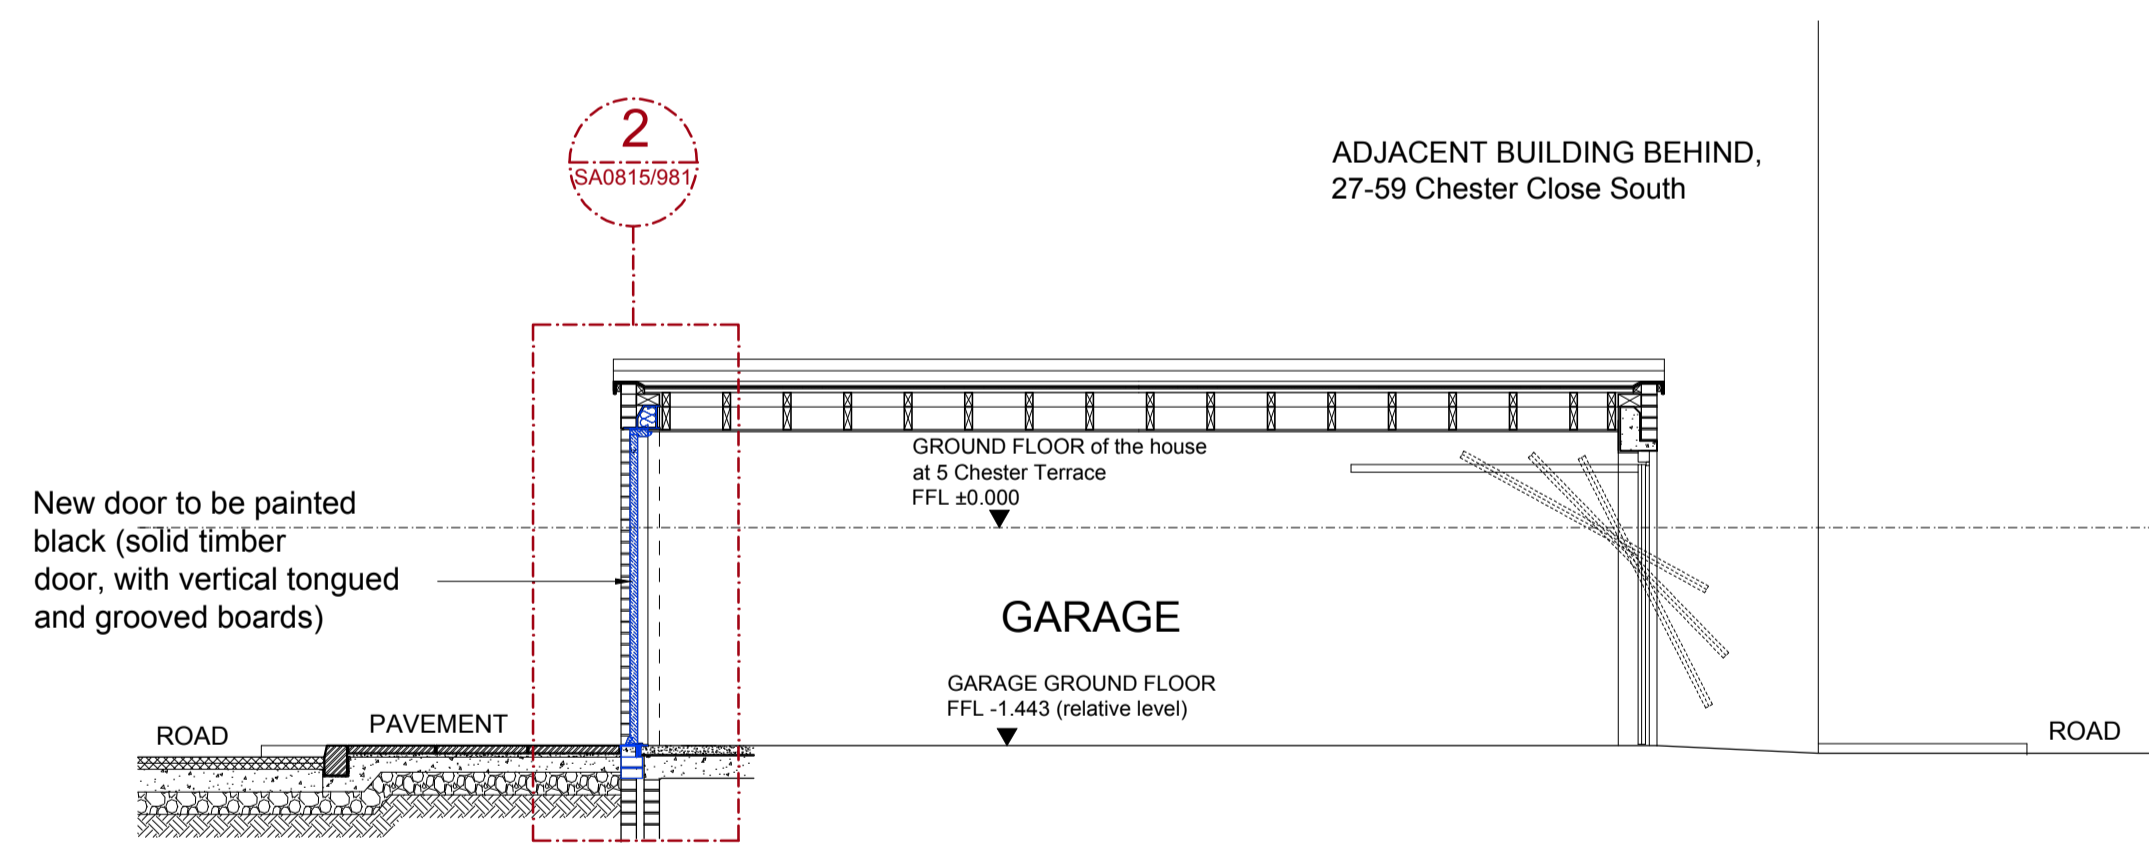

PROPOSED SECTION X-X

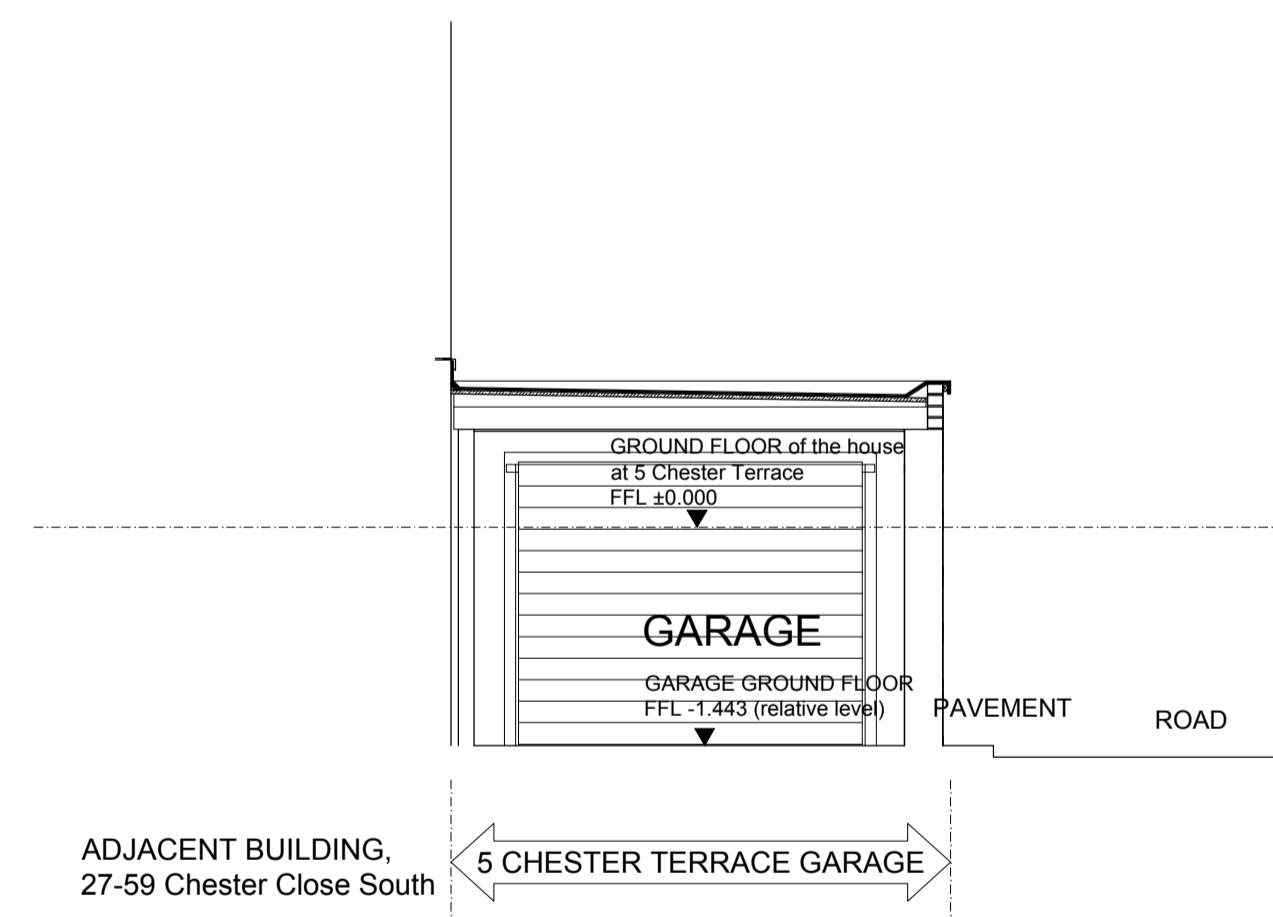

PROPOSED SECTION Y-Y

REV.	DESCRIPTION	DATE	INIT.
-	FIRST ISSUE	08.10.14	JZ



4 Duke's Mews
 London
 W1U 3ET
 T: 020 7935 6984
 F: 020 7486 6507
 www.sigma-architects.com

STATUS **PLANNING**
 CLIENT **John Seifert**
 JOB **5 Chester Terrace
 Regents Park, NW1 4ND**
 TITLE **GARAGE SECTIONS
 AS EXISTING AND
 AS PROPOSED**

TO BE DEMOLISHED / STRIPPED OUT
 NEW BUILT / FITTED



SCALE **A1 @ 1:50**
A3 @ 1:100
 DRAWING No. SA 0815/931
 DATE **04/04/14**
 REVISION No. -