




EXISTING BASEMENT DOOR (OUTSIDE)
SCALE 1:10

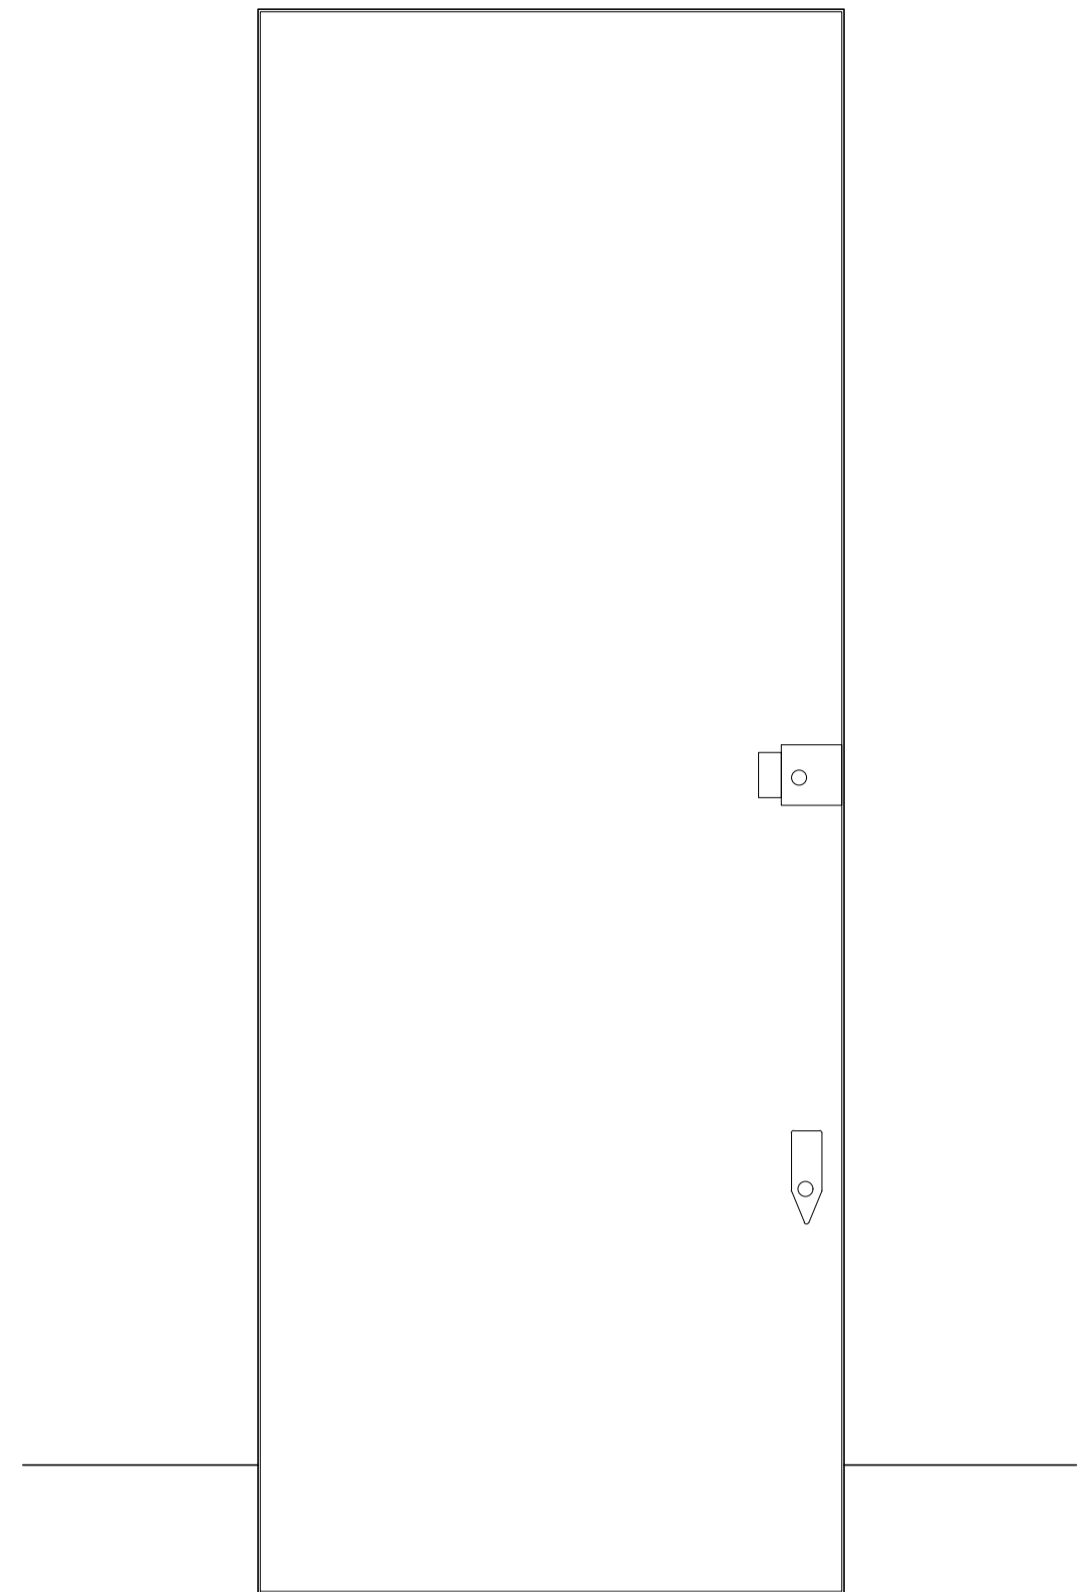


EXISTING BASEMENT DOOR (INSIDE)
SCALE 1:10

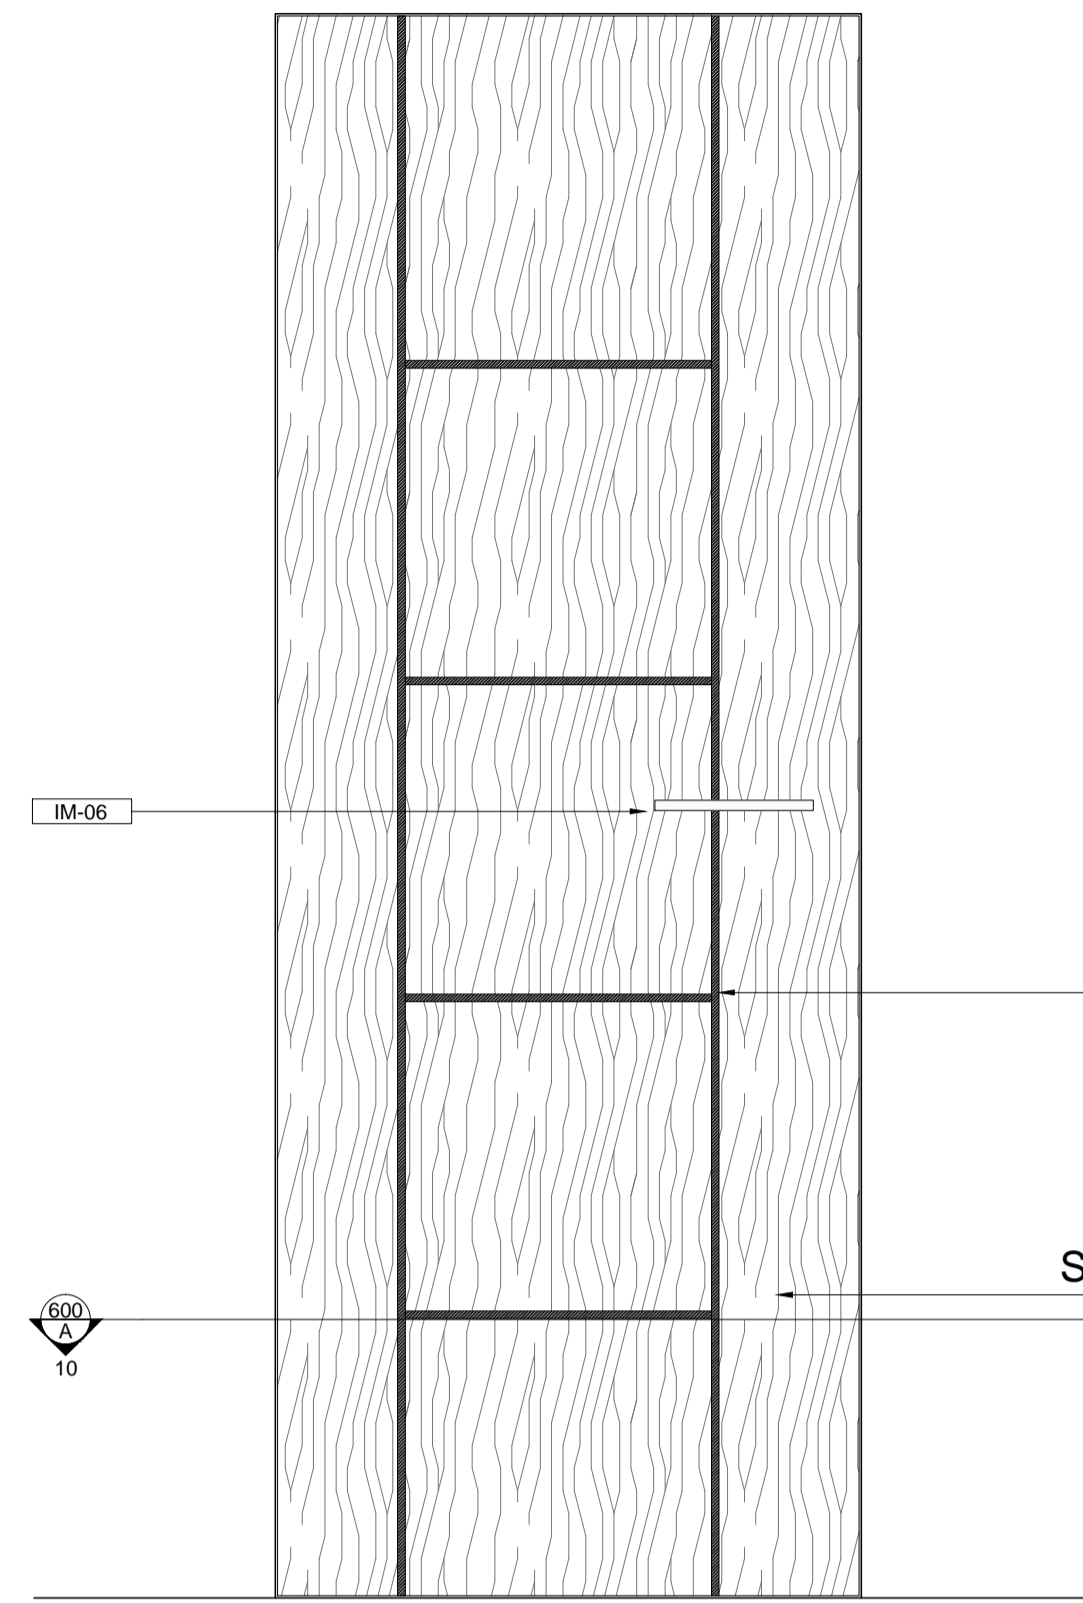

PROPOSED BASEMENT DOOR (OUTSIDE)
SCALE 1:10

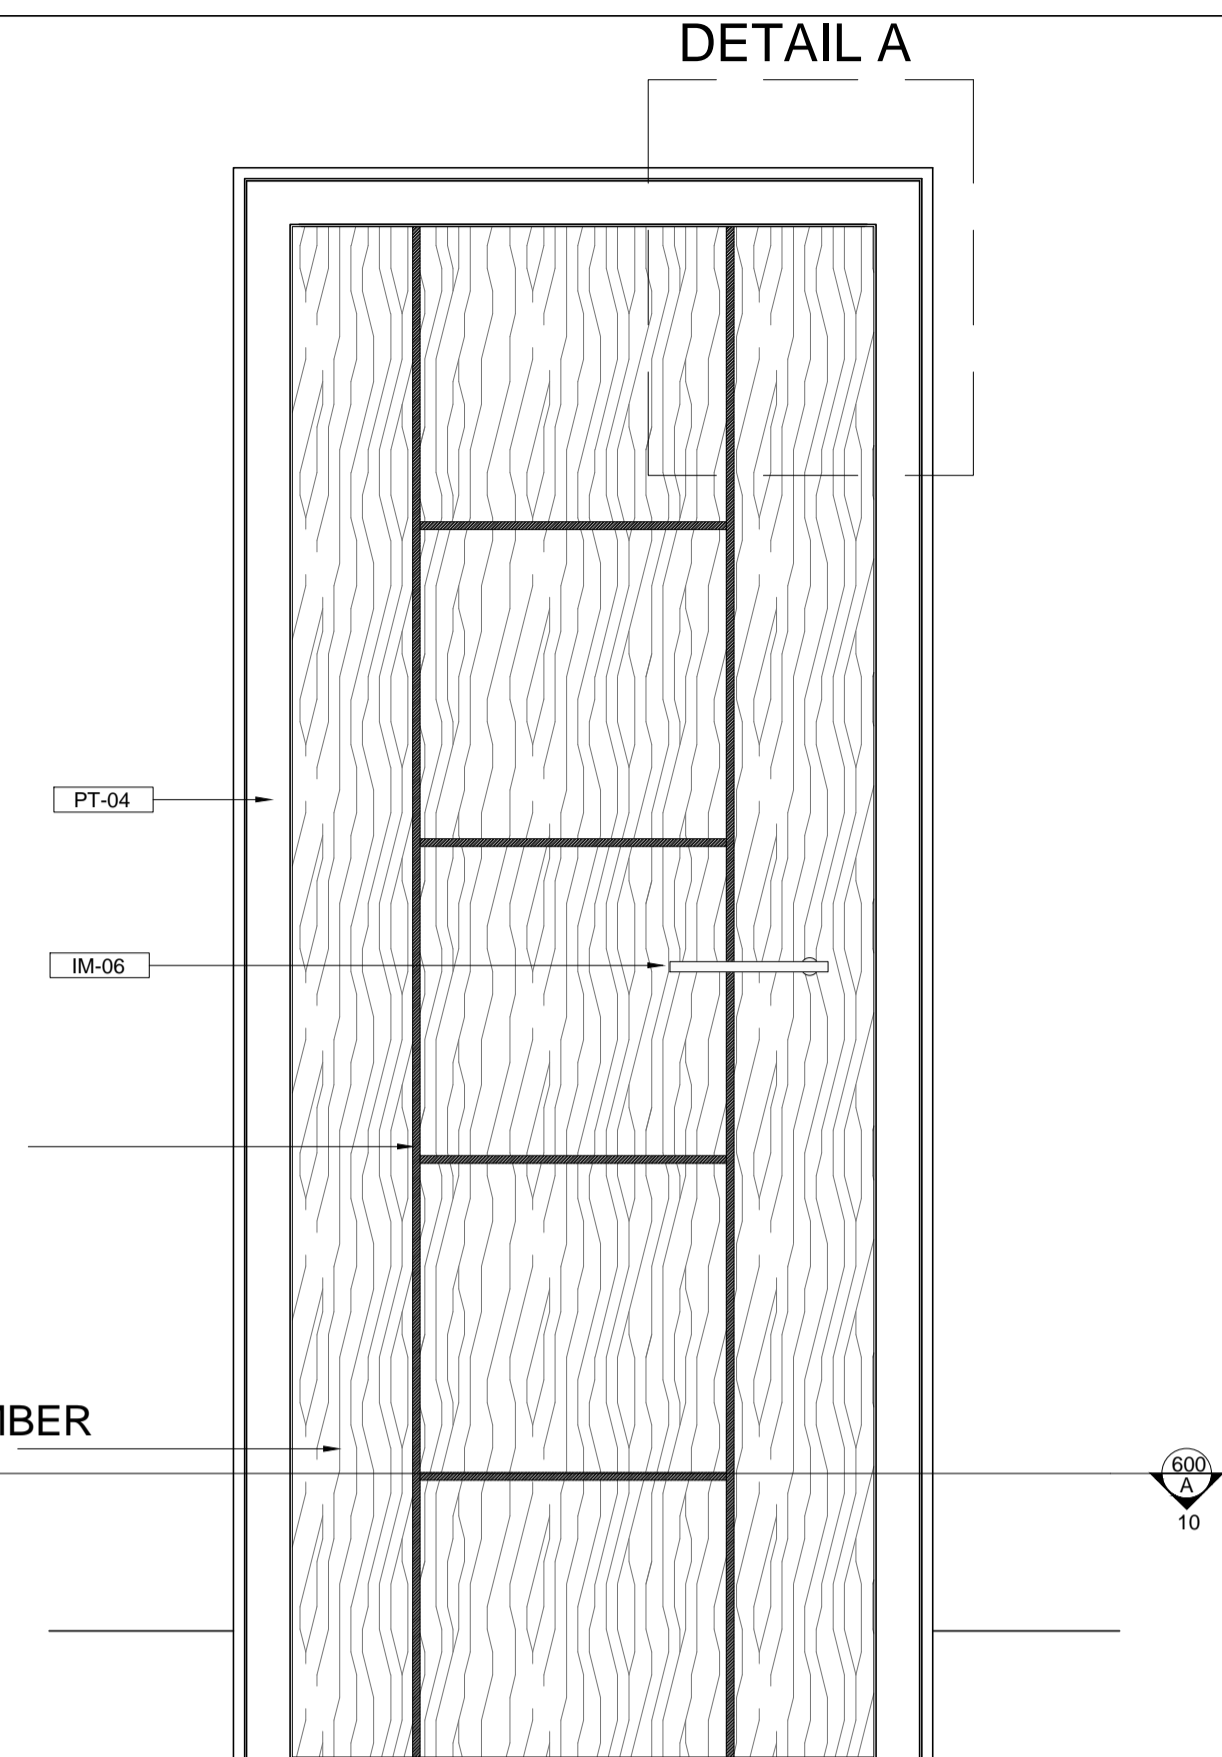

PROPOSED BASEMENT DOOR (INSIDE)
SCALE 1:10

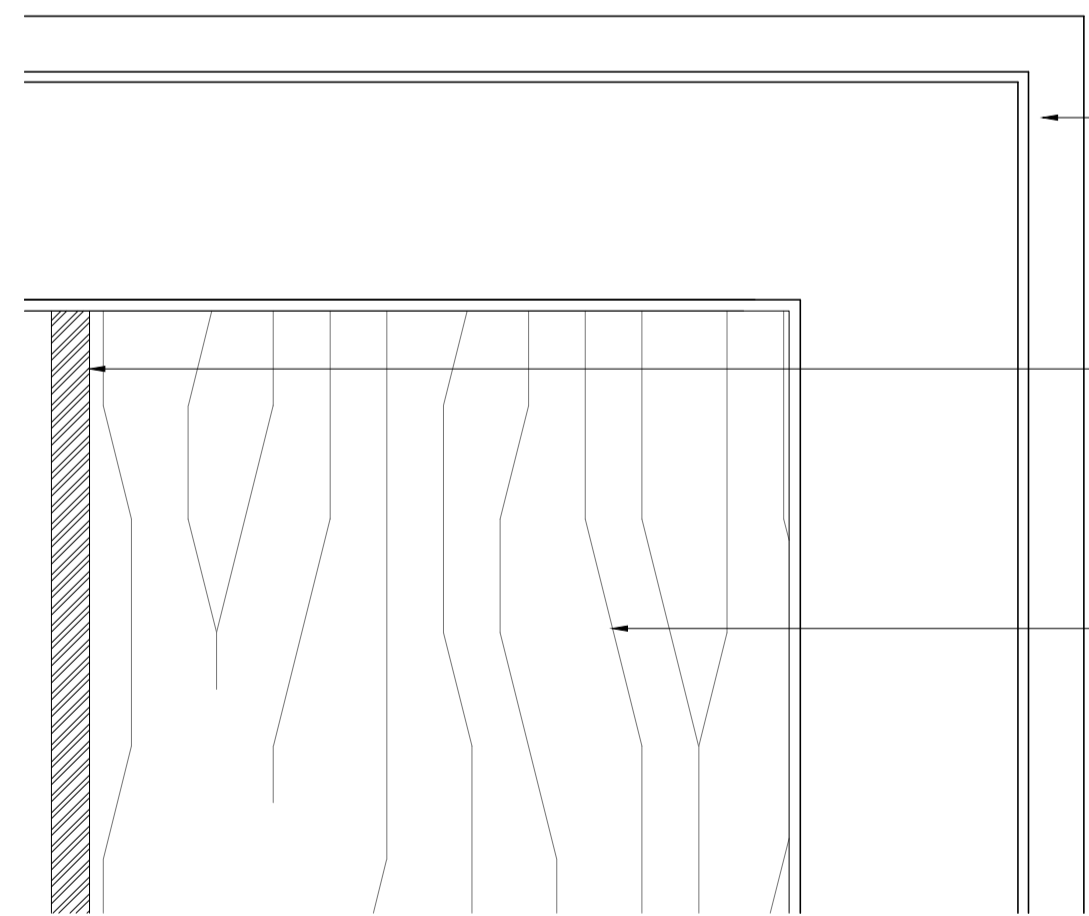


DETAIL A SCALE 1:2


PT-04
REFURBISHED
EXISTING ARCHITRAVE
PAINTED WHITE

GROOVES

SOLID WALNUT TIMBER

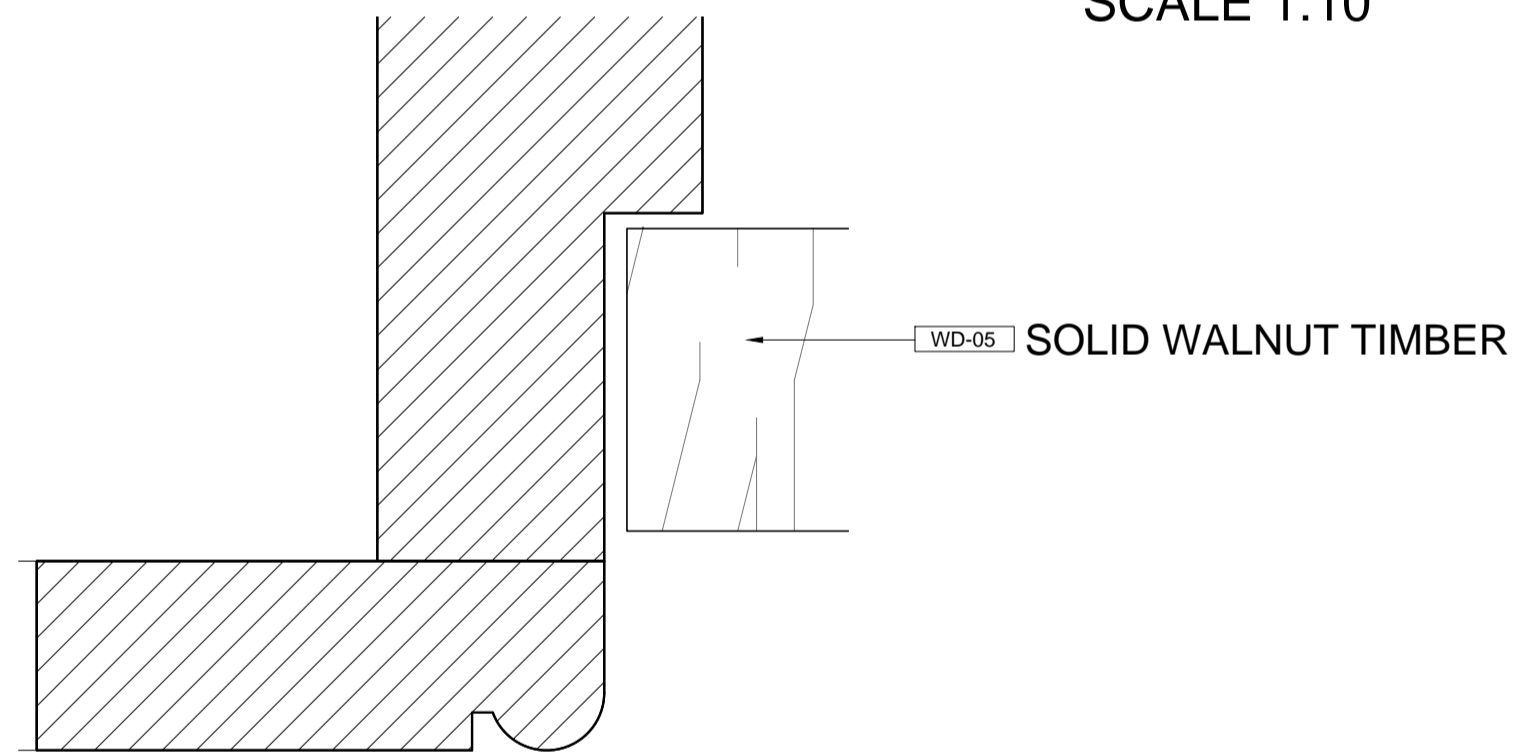

DETAIL B SCALE 1:1

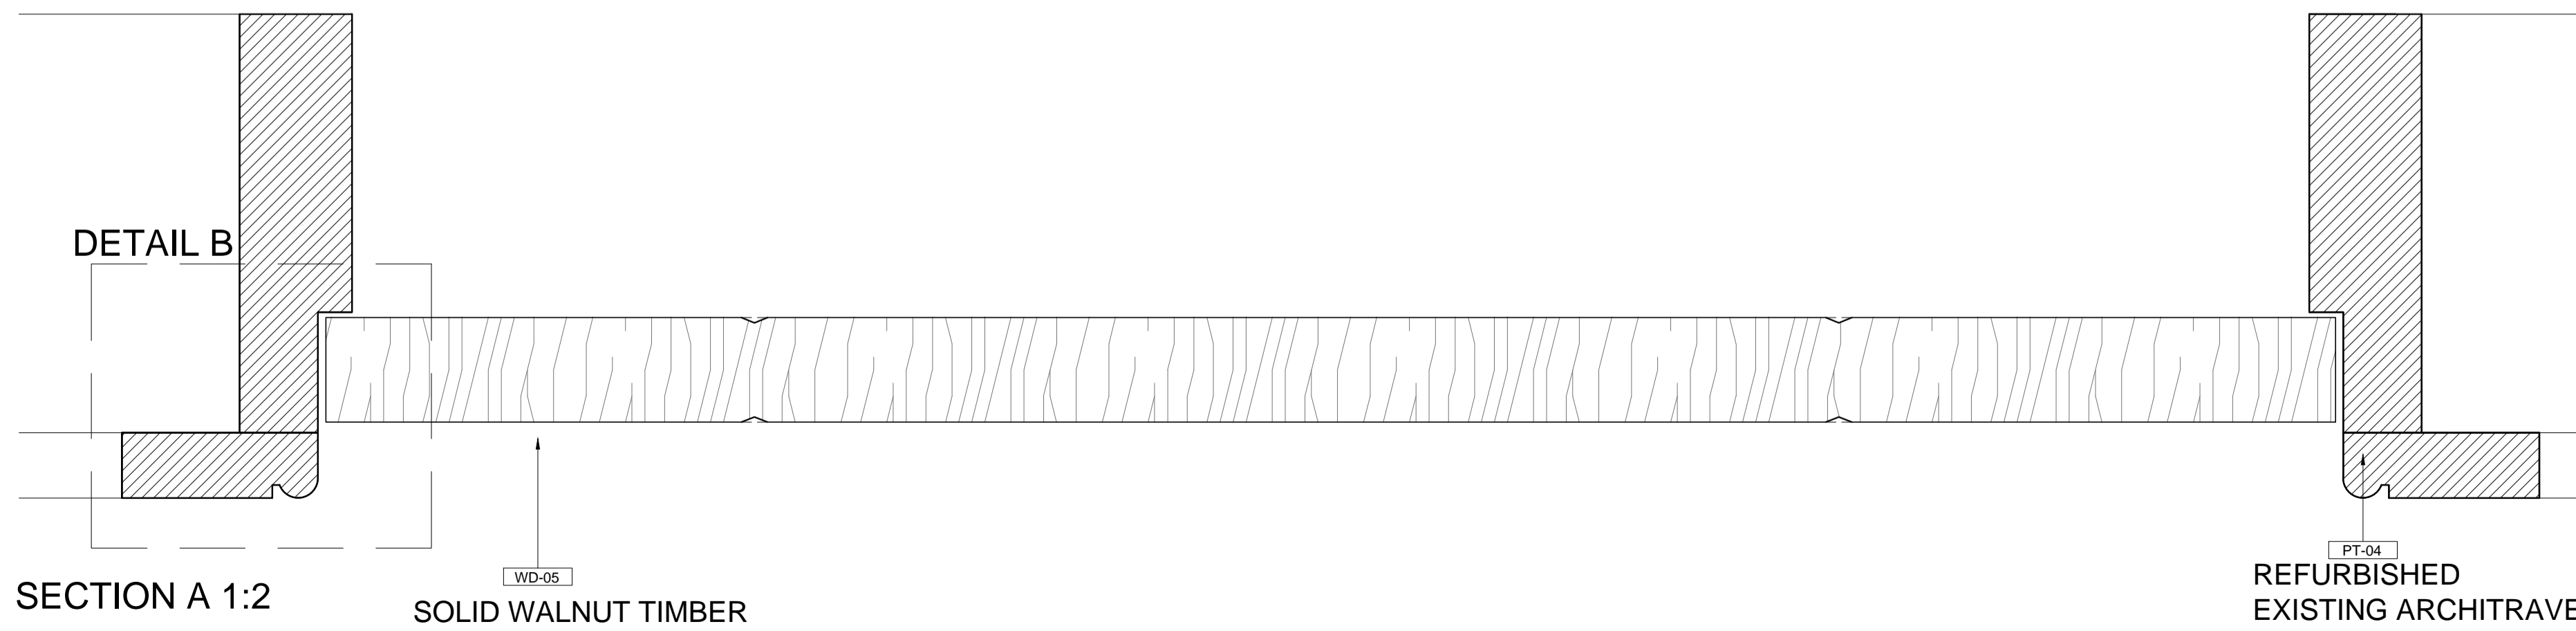

SECTION A 1:2

WD-05
SOLID WALNUT TIMBER

PT-04
REFURBISHED
EXISTING ARCHITRAVE
PAINTED WHITE

REVISIONS

Rev.	Date	Comment
------	------	---------

PLANNING

© SIGMA SEIFERT INTERIORS 2014

NOTES

1. THE DRAWINGS SHOW DESIGN INTENT ONLY. ALL DIMENSIONS TO BE CHECKED ON SITE PRIOR TO CONSTRUCTION OR PRODUCTION. CONSTRUCTION DETAILS TO BE CONFIRMED BY CONTRACTOR/ MANUFACTURER BY SUBMITTING SHOP DRAWINGS FOR DESIGNER'S APPROVAL.
2. DESIGN / DRAWING IS NOT TO BE SCALED FOR PRODUCTION AND CONSTRUCTION PURPOSES
3. ALL DISCREPANCIES AND OMISSIONS ON SITE MUST BE REPORTED TO DESIGNER FOR THEIR COMMENTS OR APPROVAL PRIOR TO COMMENCING WORK.
4. ALL ELECTRICAL, LIGHTING, HVAC AND PLUMBING ISSUES TO BE REFERRED TO ENGINEER'S DRAWINGS PRIOR TO COMMENCEMENT OF WORKS.
5. THE DESIGNS ARE SUBJECT TO APPROVAL BY STATUTORY AUTHORITIES AND ANY NECESSARY ALTERATIONS SHOULD BE MADE IF REQUIRED TO COMPLY WITH STATUTORY REQUIREMENTS.
6. ALL DESIGN CONCEPTS AND DRAWINGS ARE THE PROPERTY OF SIGMA ARCHITECTURE AND INTERIORS AND COVERED BY COPYRIGHT. NO REPRODUCTIONS, ADAPTATIONS AND/OR COPIES MAY BE MADE WITHOUT WRITTEN PERMISSION BY SIGMA.

A1 Sheet

Project
CHESTER TERRACE LONDON
Title
TYPICAL DOOR DETAILS
EXISTING & PROPOSED

Date 11/11/14 Scale 1:10, 1:2, 1:1

Project No
SI7044

Drwg No 600-10 Rev. /

SIGMA
SEIFERT
INTERIORS

SIGMA SEIFERT
INTERIORS
4 Duke's Mews
London W1U 3ET
Tel +44 (0)20 7935 6984