




ELEVATION A

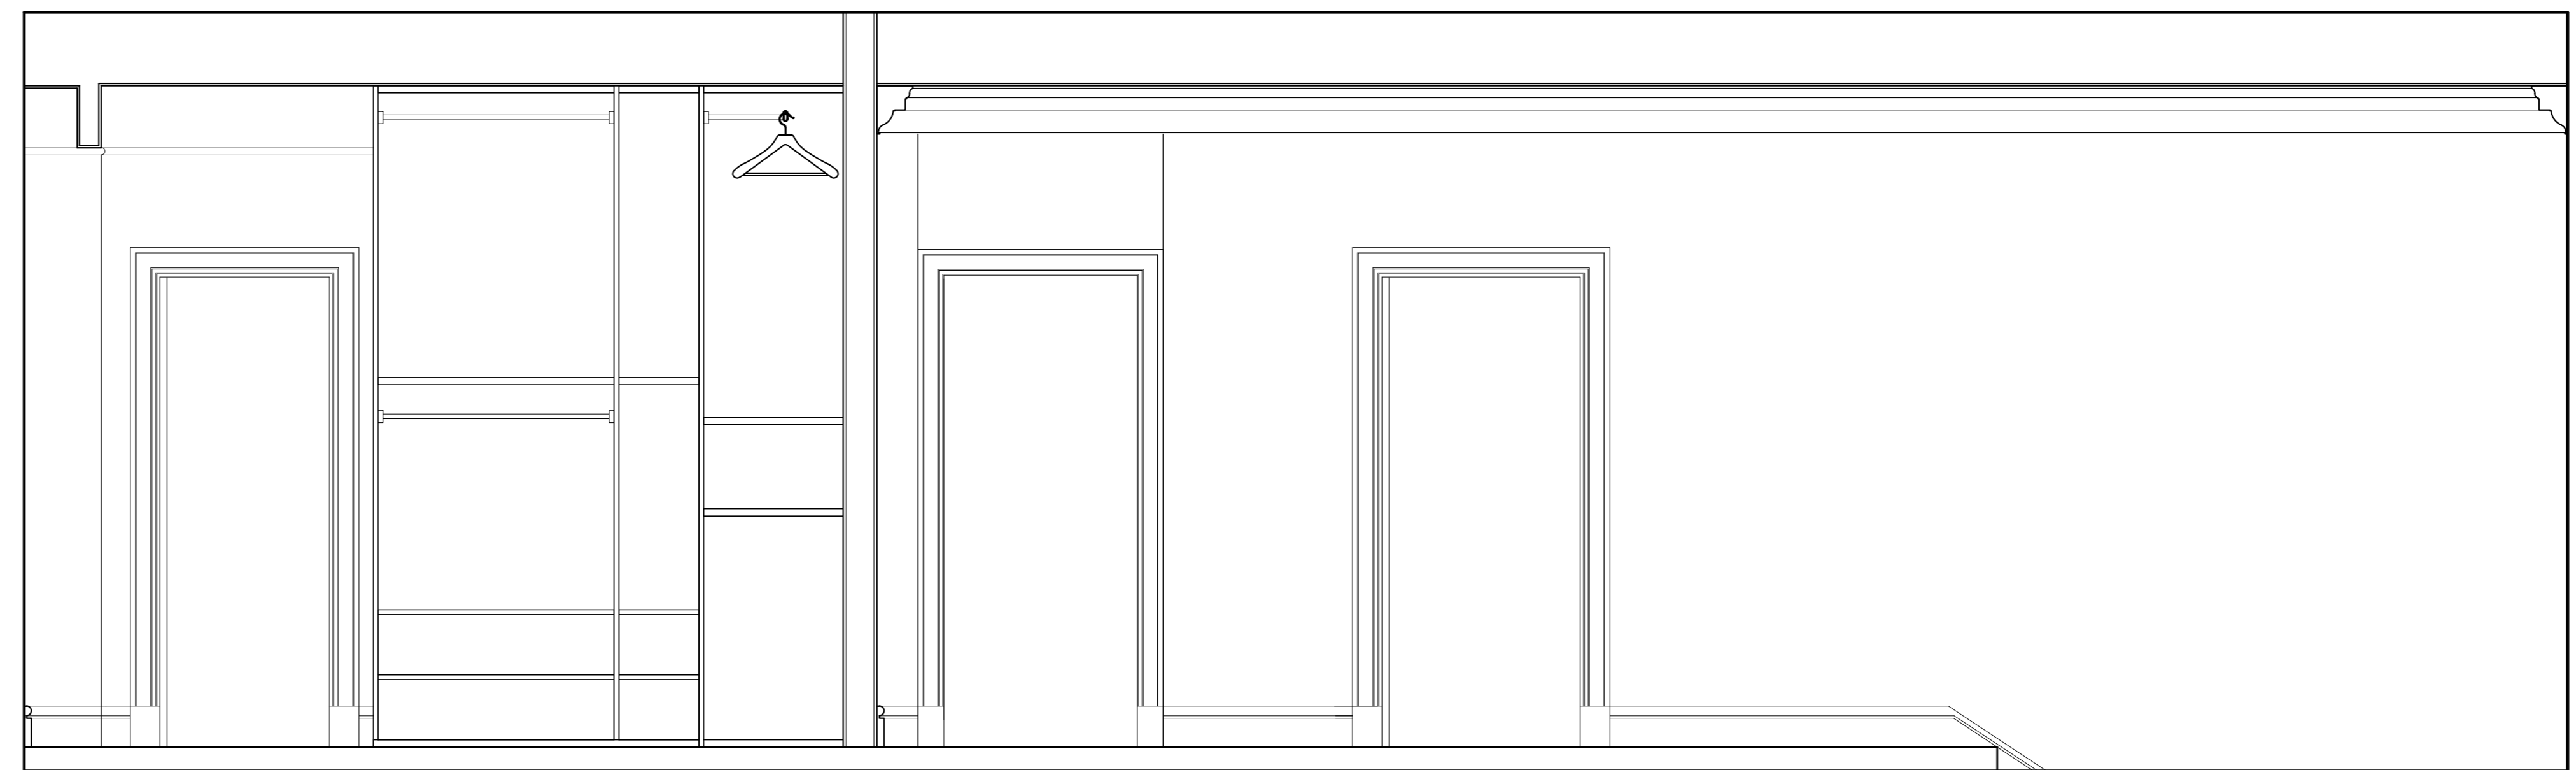


ELEVATION B

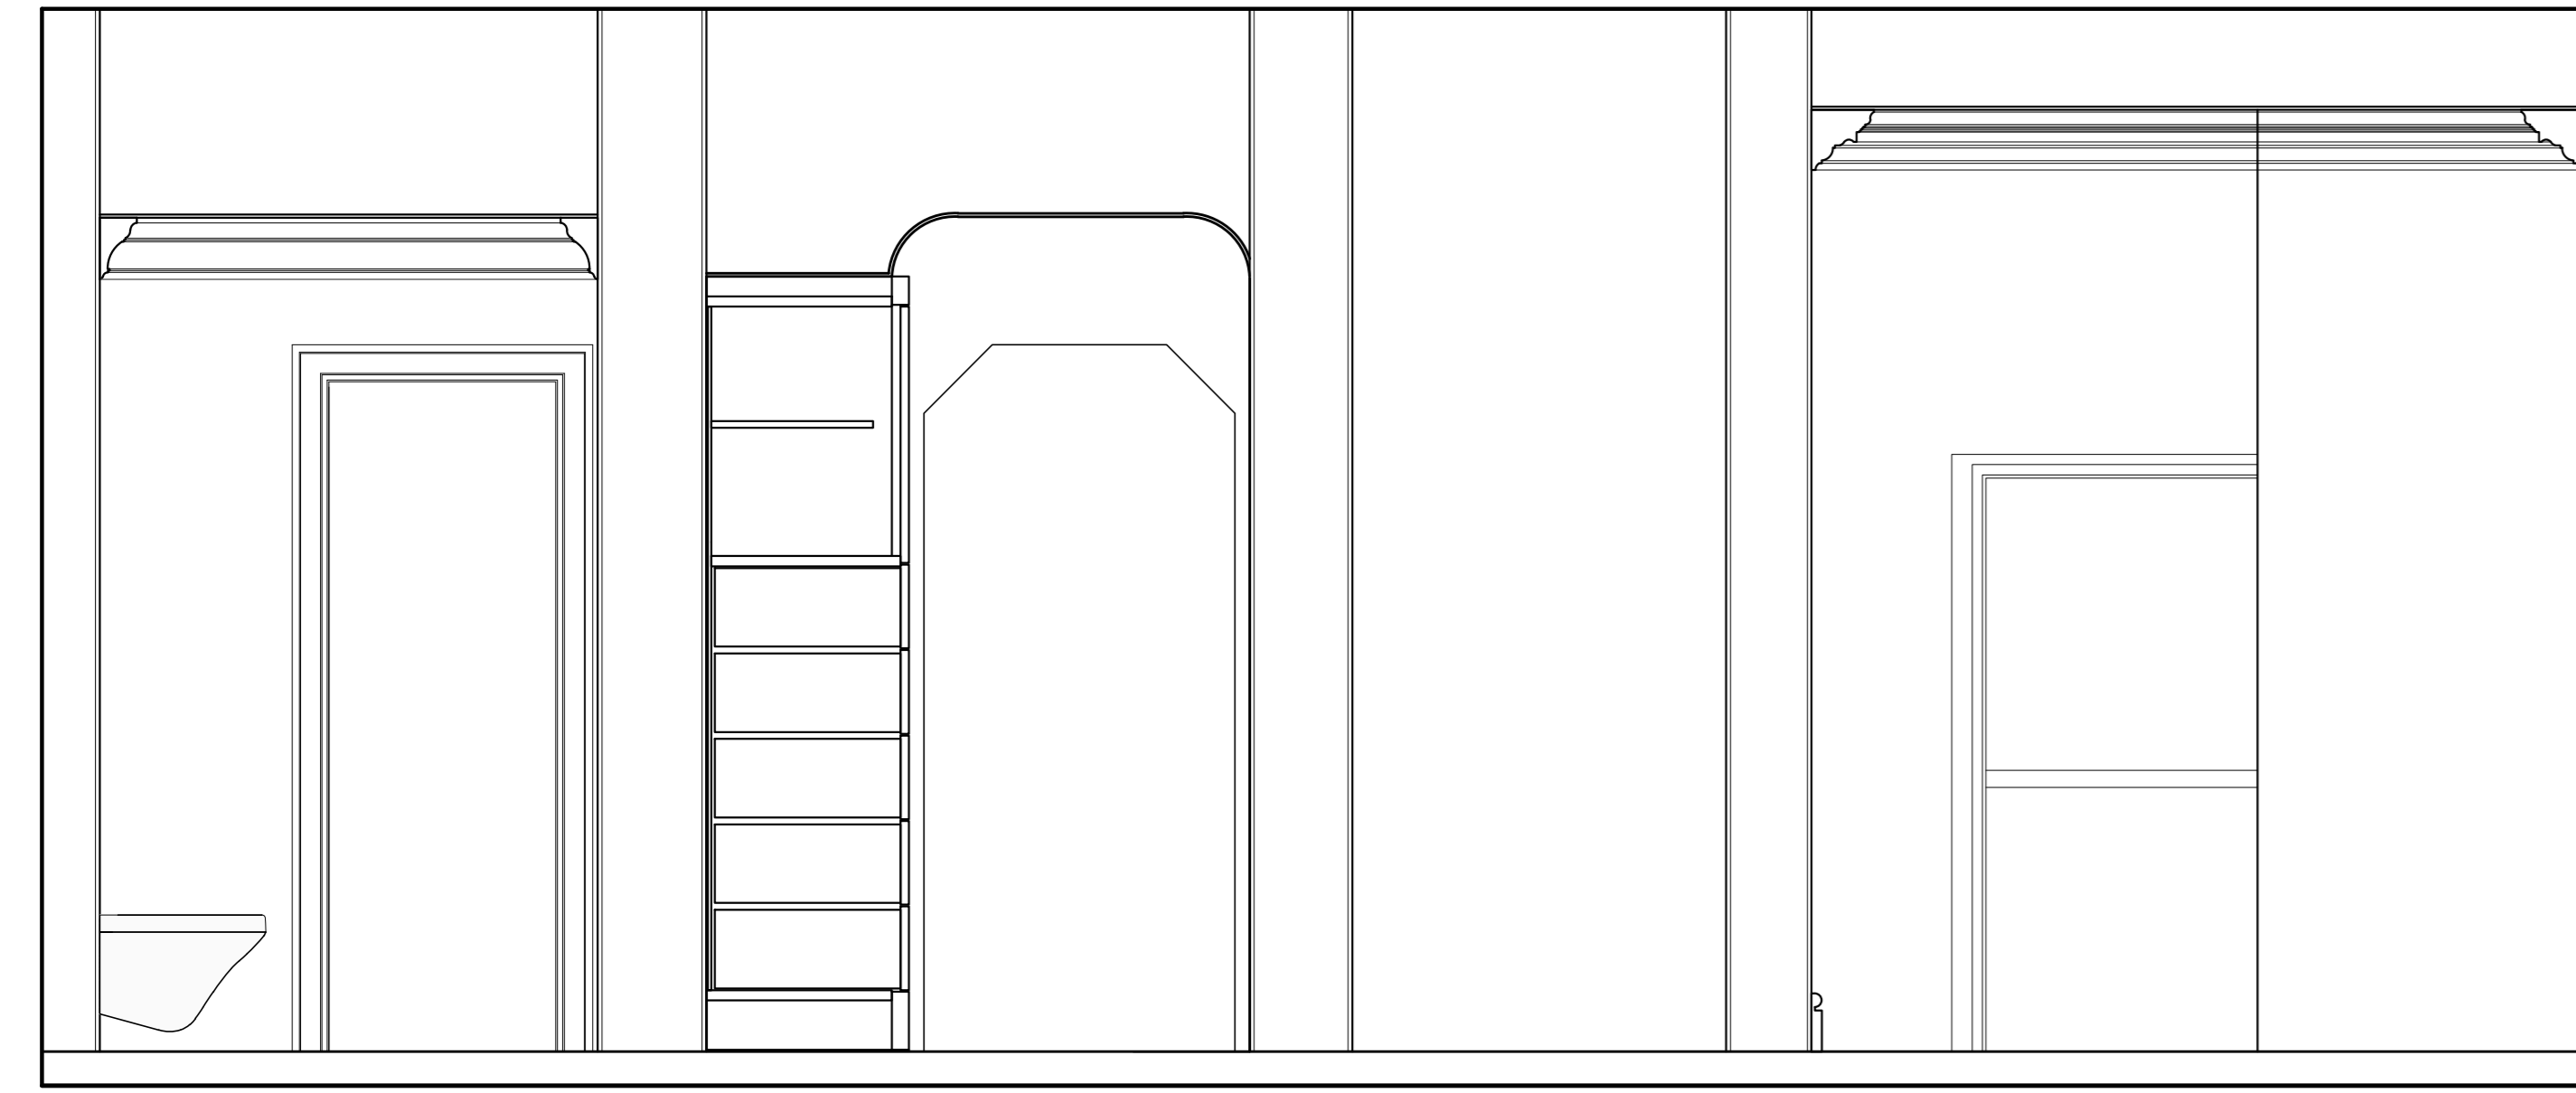

ELEVATION C

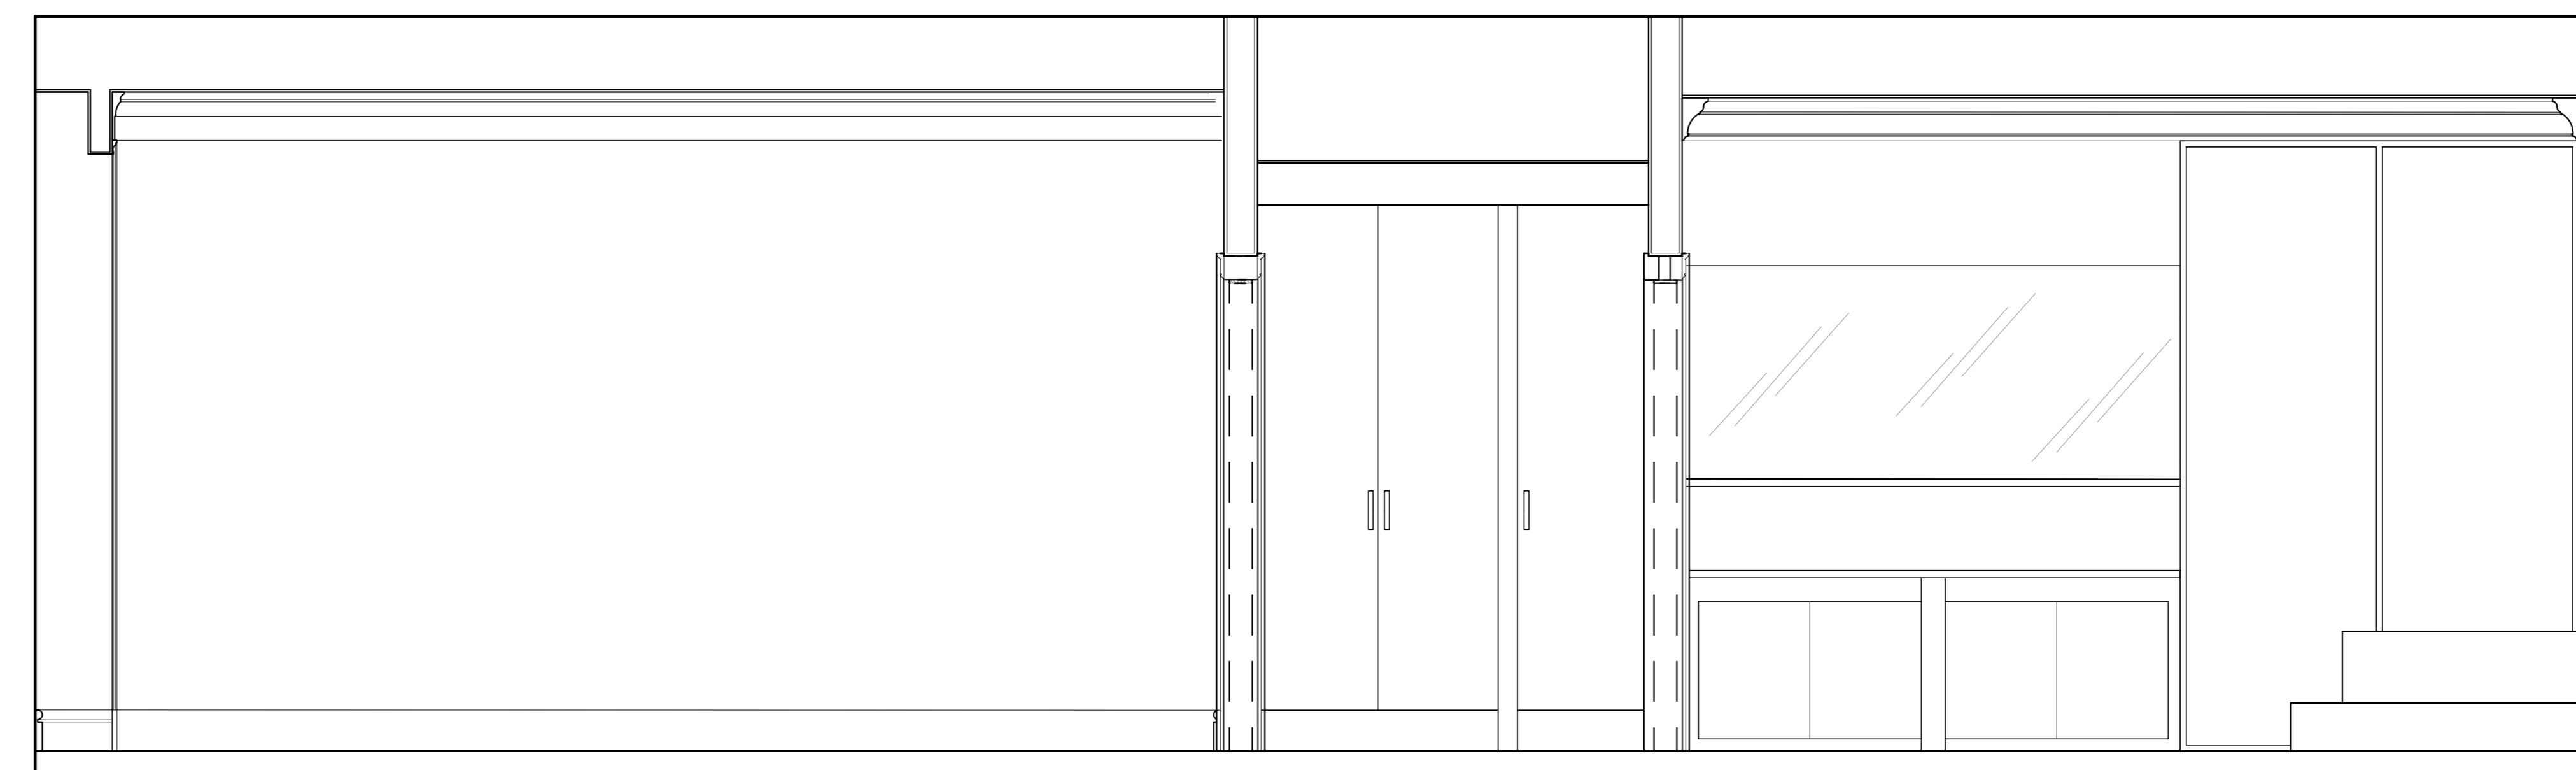

ELEVATION D

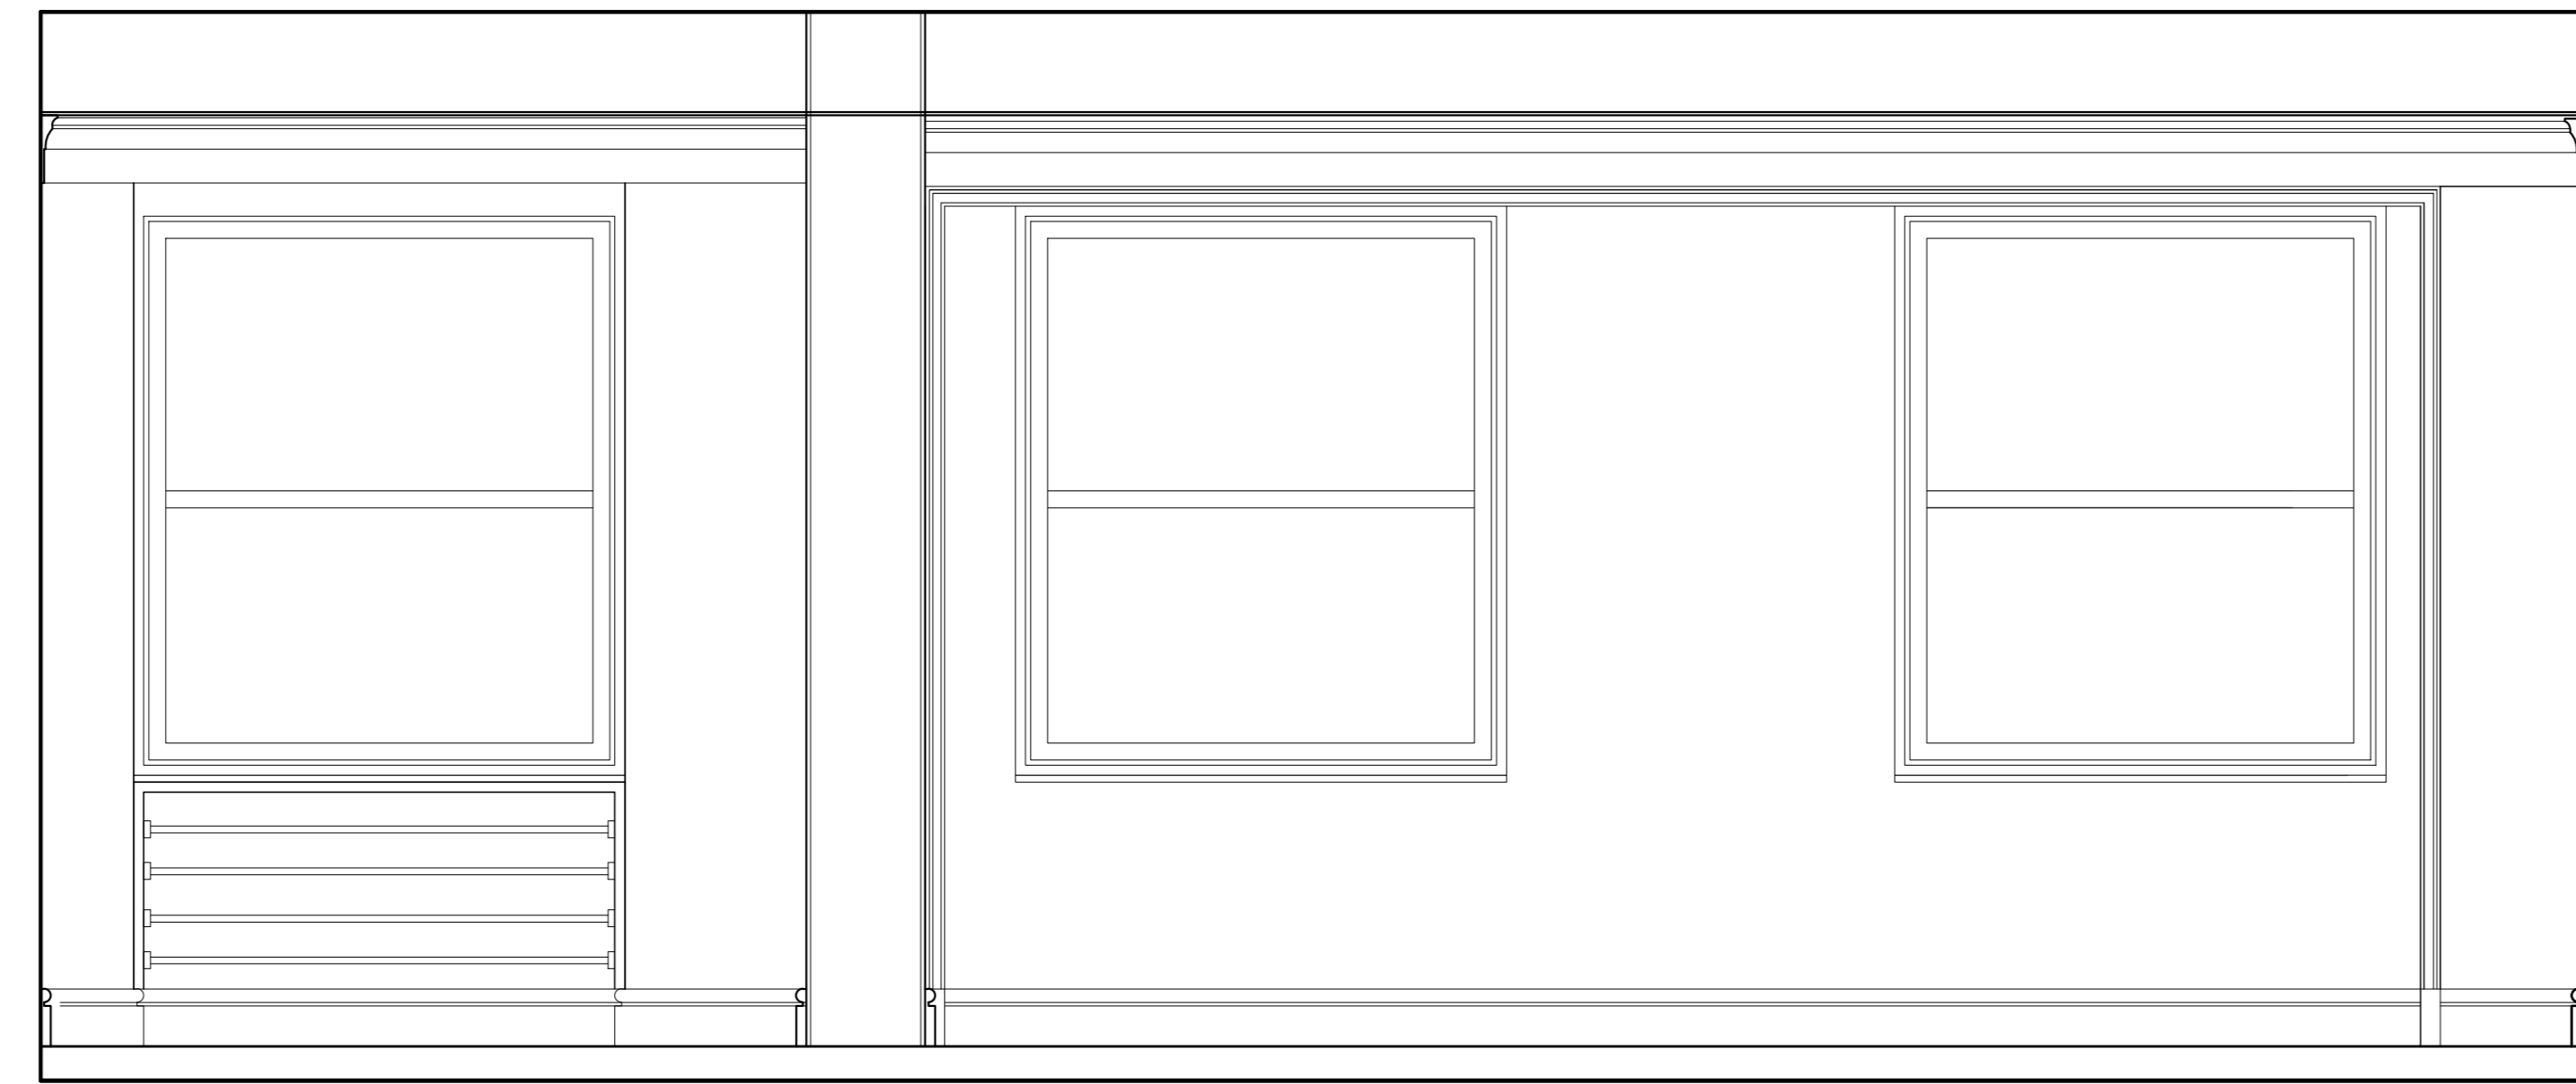

ELEVATION E

REVISIONS

Rev.	Date	Comment

PLANNING

© SIGMA SEIFERT INTERIORS 2014

NOTES

- 1. THE DRAWINGS SHOW DESIGN INTENT ONLY. ALL DIMENSIONS TO BE CHECKED ON SITE PRIOR TO CONSTRUCTION OR PRODUCTION. CONSTRUCTION DETAILS TO BE CONFIRMED BY CONTRACTOR/ MANUFACTURER BY SUBMITTING SHOP DRAWINGS FOR DESIGNER'S APPROVAL.
- 2. DESIGN / DRAWING IS NOT TO BE SCALED FOR PRODUCTION AND CONSTRUCTION PURPOSES
- 3. ALL DISCREPANCIES AND OMISSIONS ON SITE MUST BE REPORTED TO DESIGNER FOR THEIR COMMENTS OR APPROVAL PRIOR TO COMMENCING WORK.
- 4. ALL ELECTRICAL, LIGHTING, HVAC AND PLUMBING ISSUES TO BE REFERRED TO ENGINEER'S DRAWINGS PRIOR TO COMMENCEMENT OF WORKS.
- 5. THE DESIGNS ARE SUBJECT TO APPROVAL BY STATUTORY AUTHORITIES AND ANY NECESSARY ALTERATIONS SHOULD BE MADE IF REQUIRED TO COMPLY WITH STATUTORY REQUIREMENTS.
- 6. ALL DESIGN CONCEPTS AND DRAWINGS ARE THE PROPERTY OF SIGMA ARCHITECTURE AND INTERIORS AND COVERED BY COPYRIGHT. NO REPRODUCTIONS, ADAPTATIONS AND/OR COPIES MAY BE MADE WITHOUT WRITTEN PERMISSION BY SIGMA.

A0 Sheet

Project  
 5 CHESTER TERRACE

Title  
 EXISTING SECOND FLOOR  
 ELEVATIONS (SH1)

Date        Scale  
 11/11/14    1:20

Project No  
 SI7044

Drwg No                                  Rev.  
 703-01                                  /

**SIGMA SEIFERT**  
INTERIORS

4 Duke's Mews  
London W1U 3ET  
Tel +44 (0)20 7935 6984  
Fax +44 (0)20 7486 6507