



REVISIONS

Rev.	Date	Comment

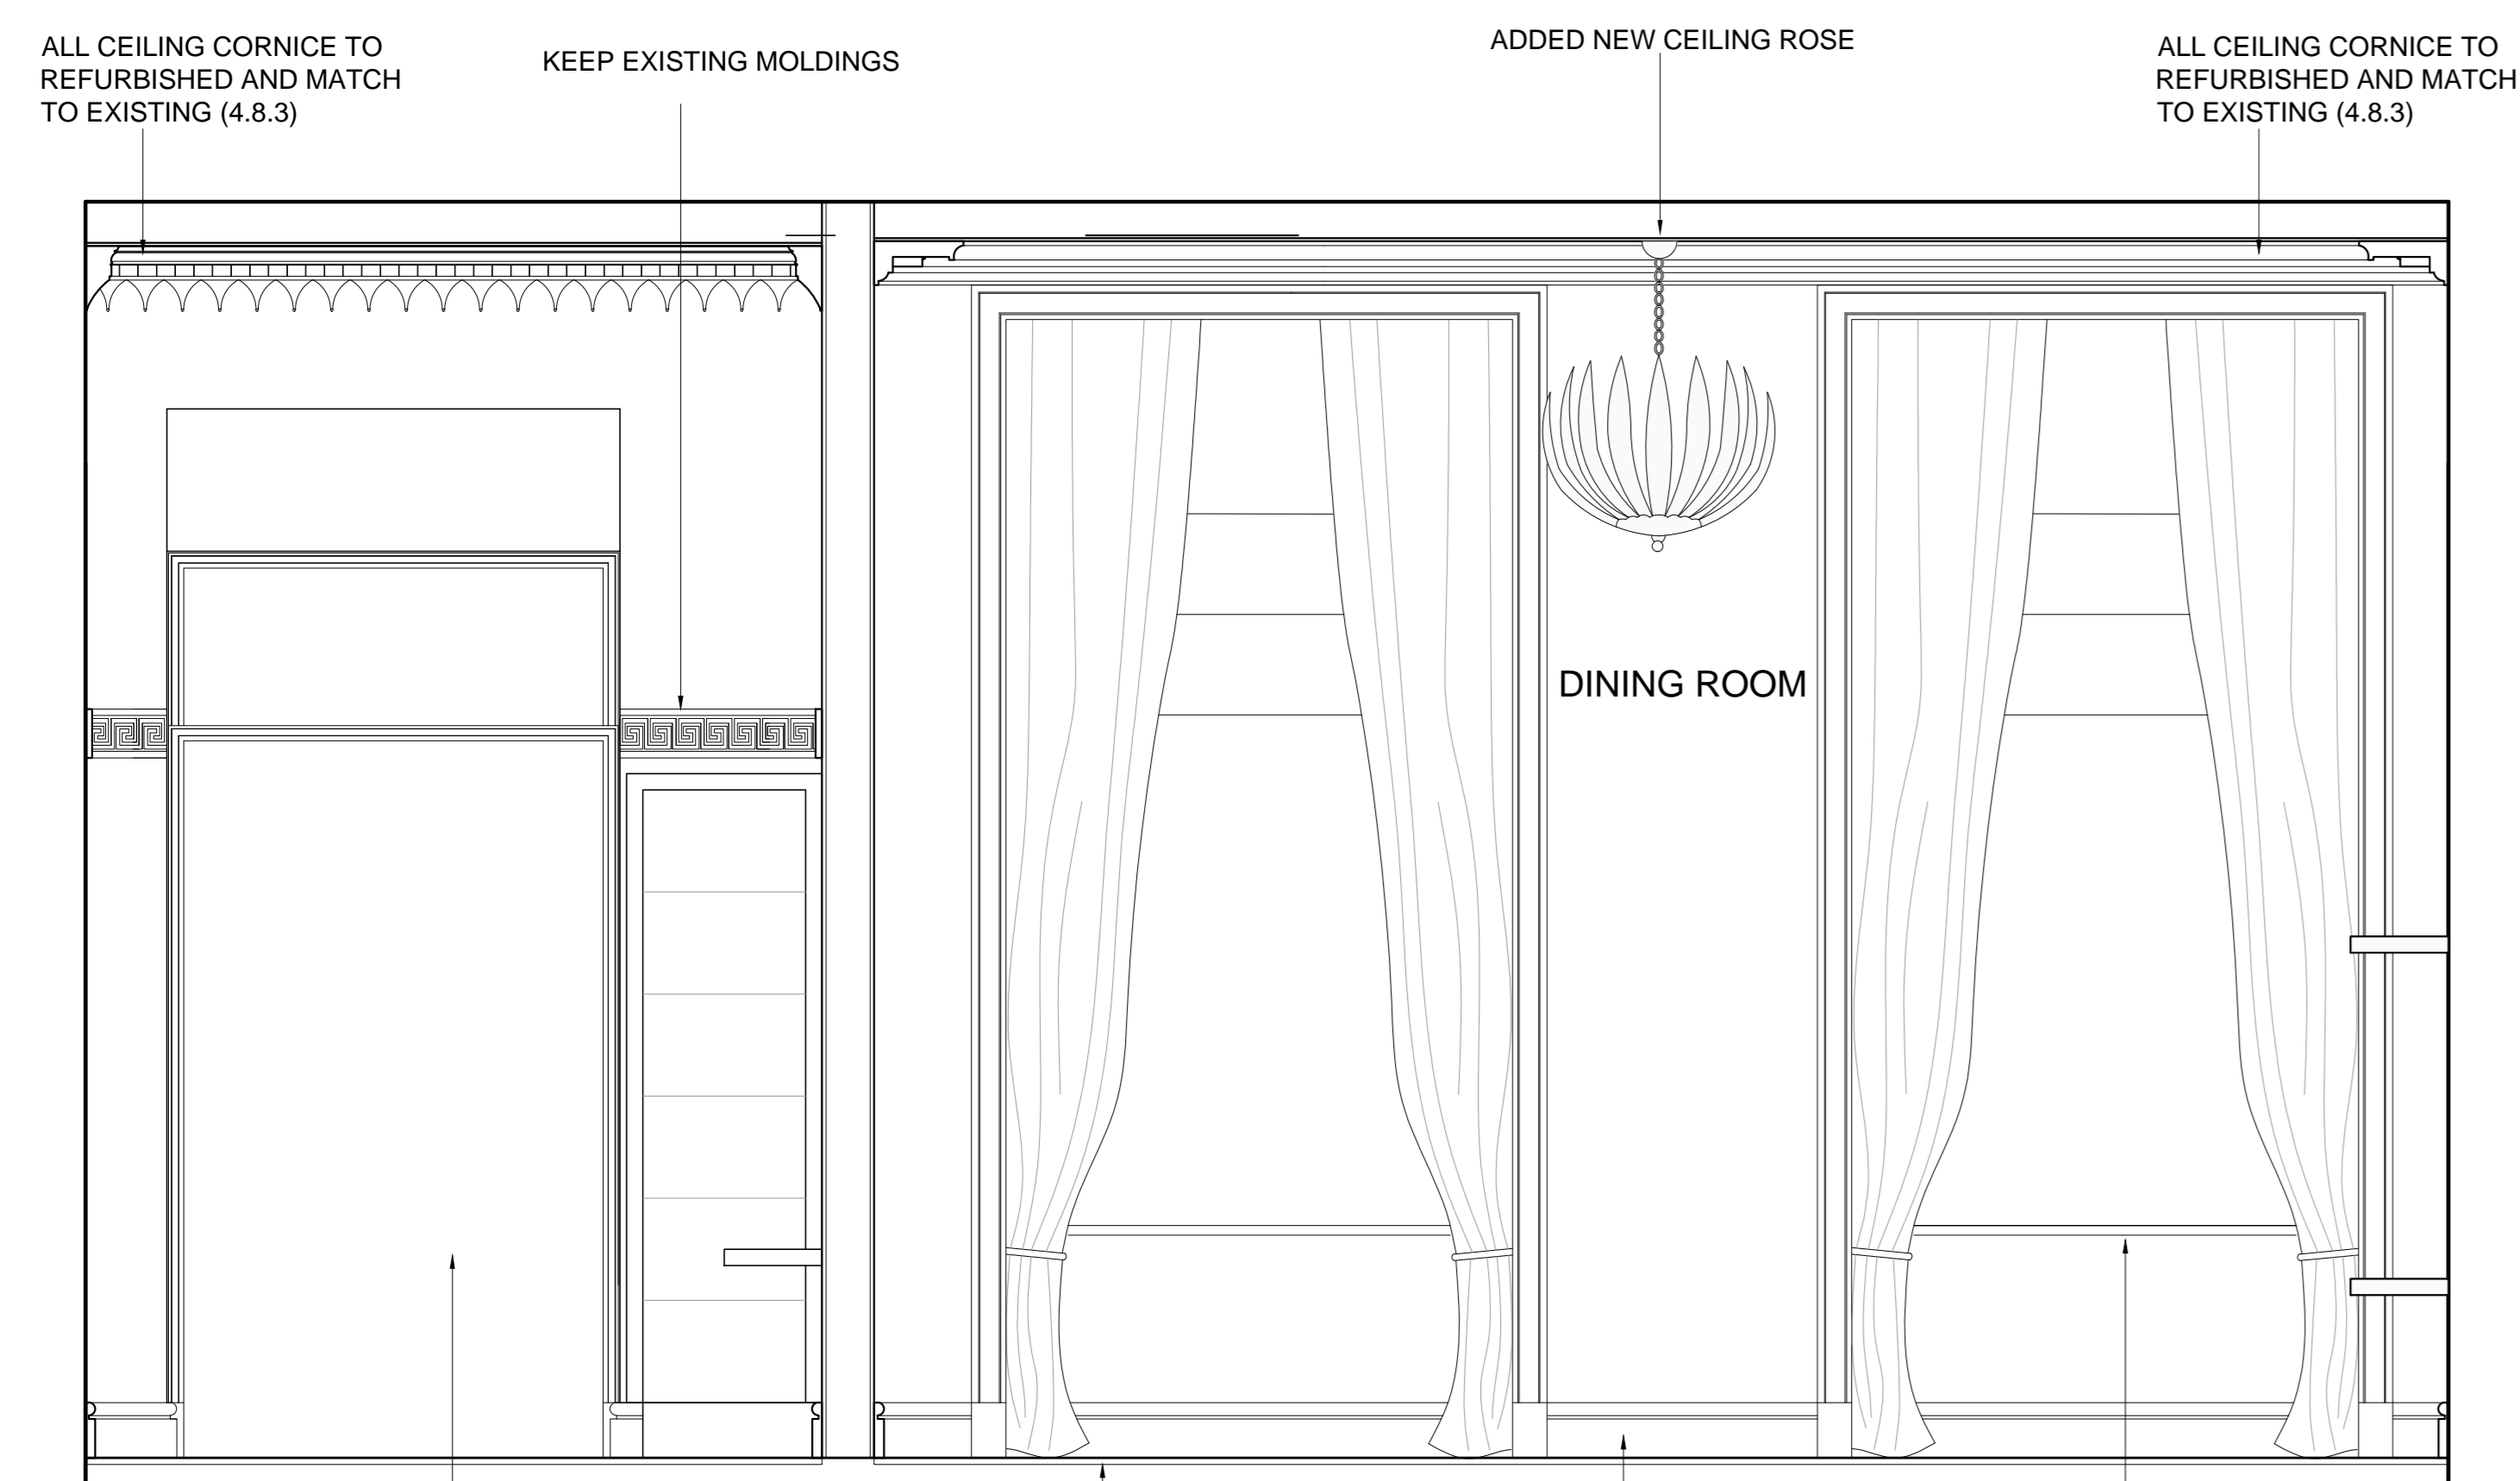


ELEVATION E

PAINT BLACK EXISTING DOOR (4.19.3)
 WATER UNDER-FLOOR HEATING THROUGHOUT
 ALL SKIRTING TO BE REFURBISHED AND MATCH TO EXISTING (4.11.2)
 WINDOWS TO BE REFURBISHED & HAVE A SECONDARY DOUBLE GLAZING ADDED (4.18.1)

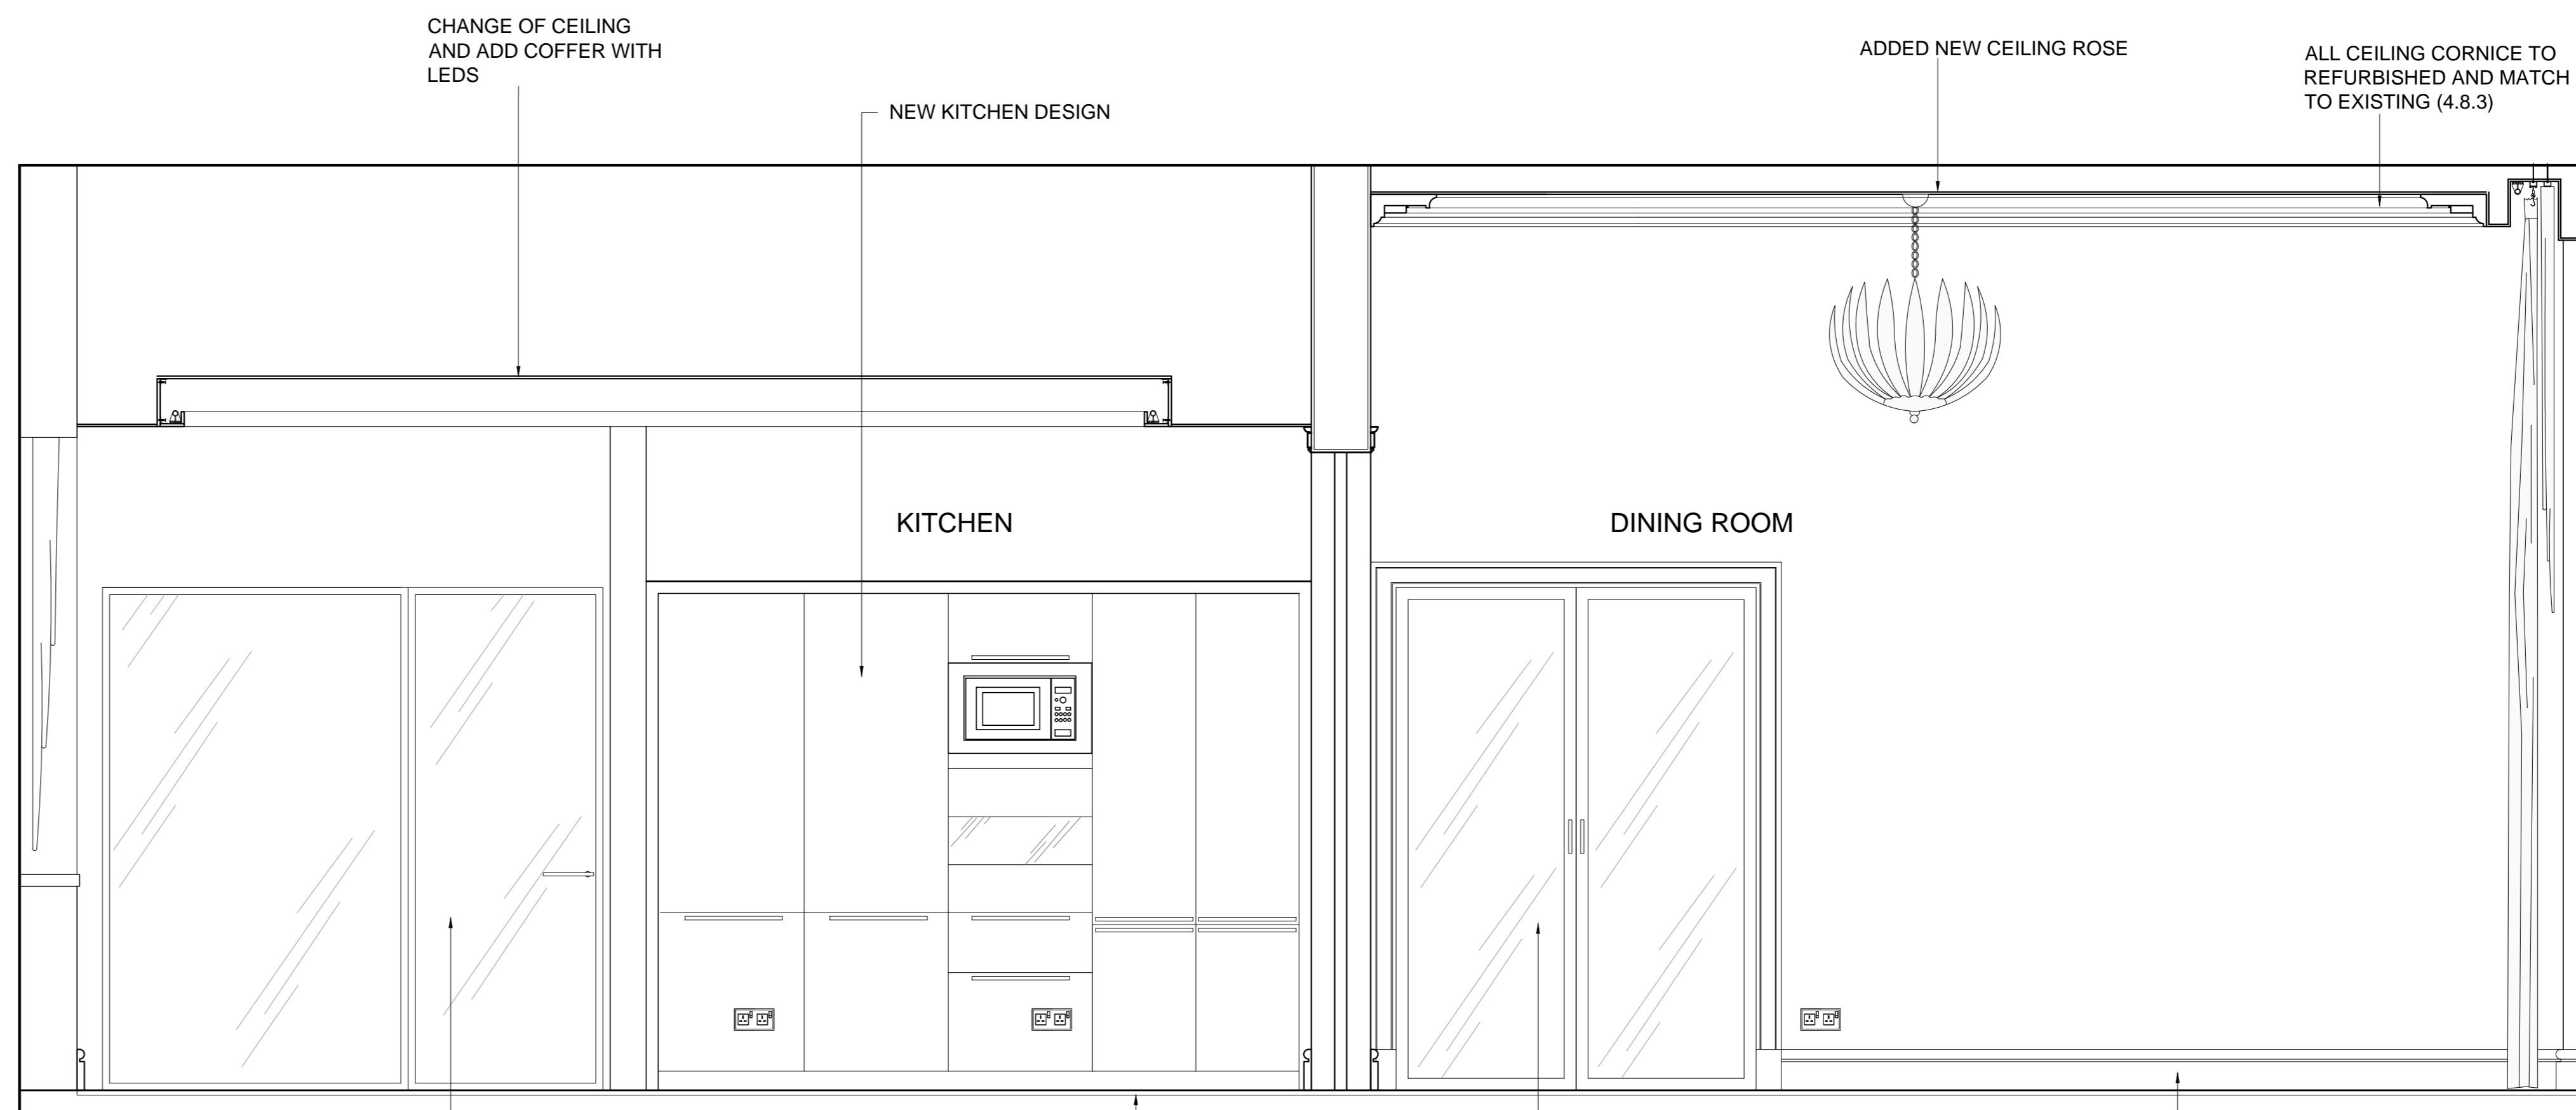


ELEVATION F

NEW GLASS WALL AND DOOR
 WATER UNDER-FLOOR HEATING THROUGHOUT
 NEW GLASS DOUBLE DOOR, EXISTING NEW ARCHITRAVE TO MATCH EXISTING (4.11.2)
 ALL SKIRTING TO BE REFURBISHED AND MATCH TO EXISTING (4.11.2)

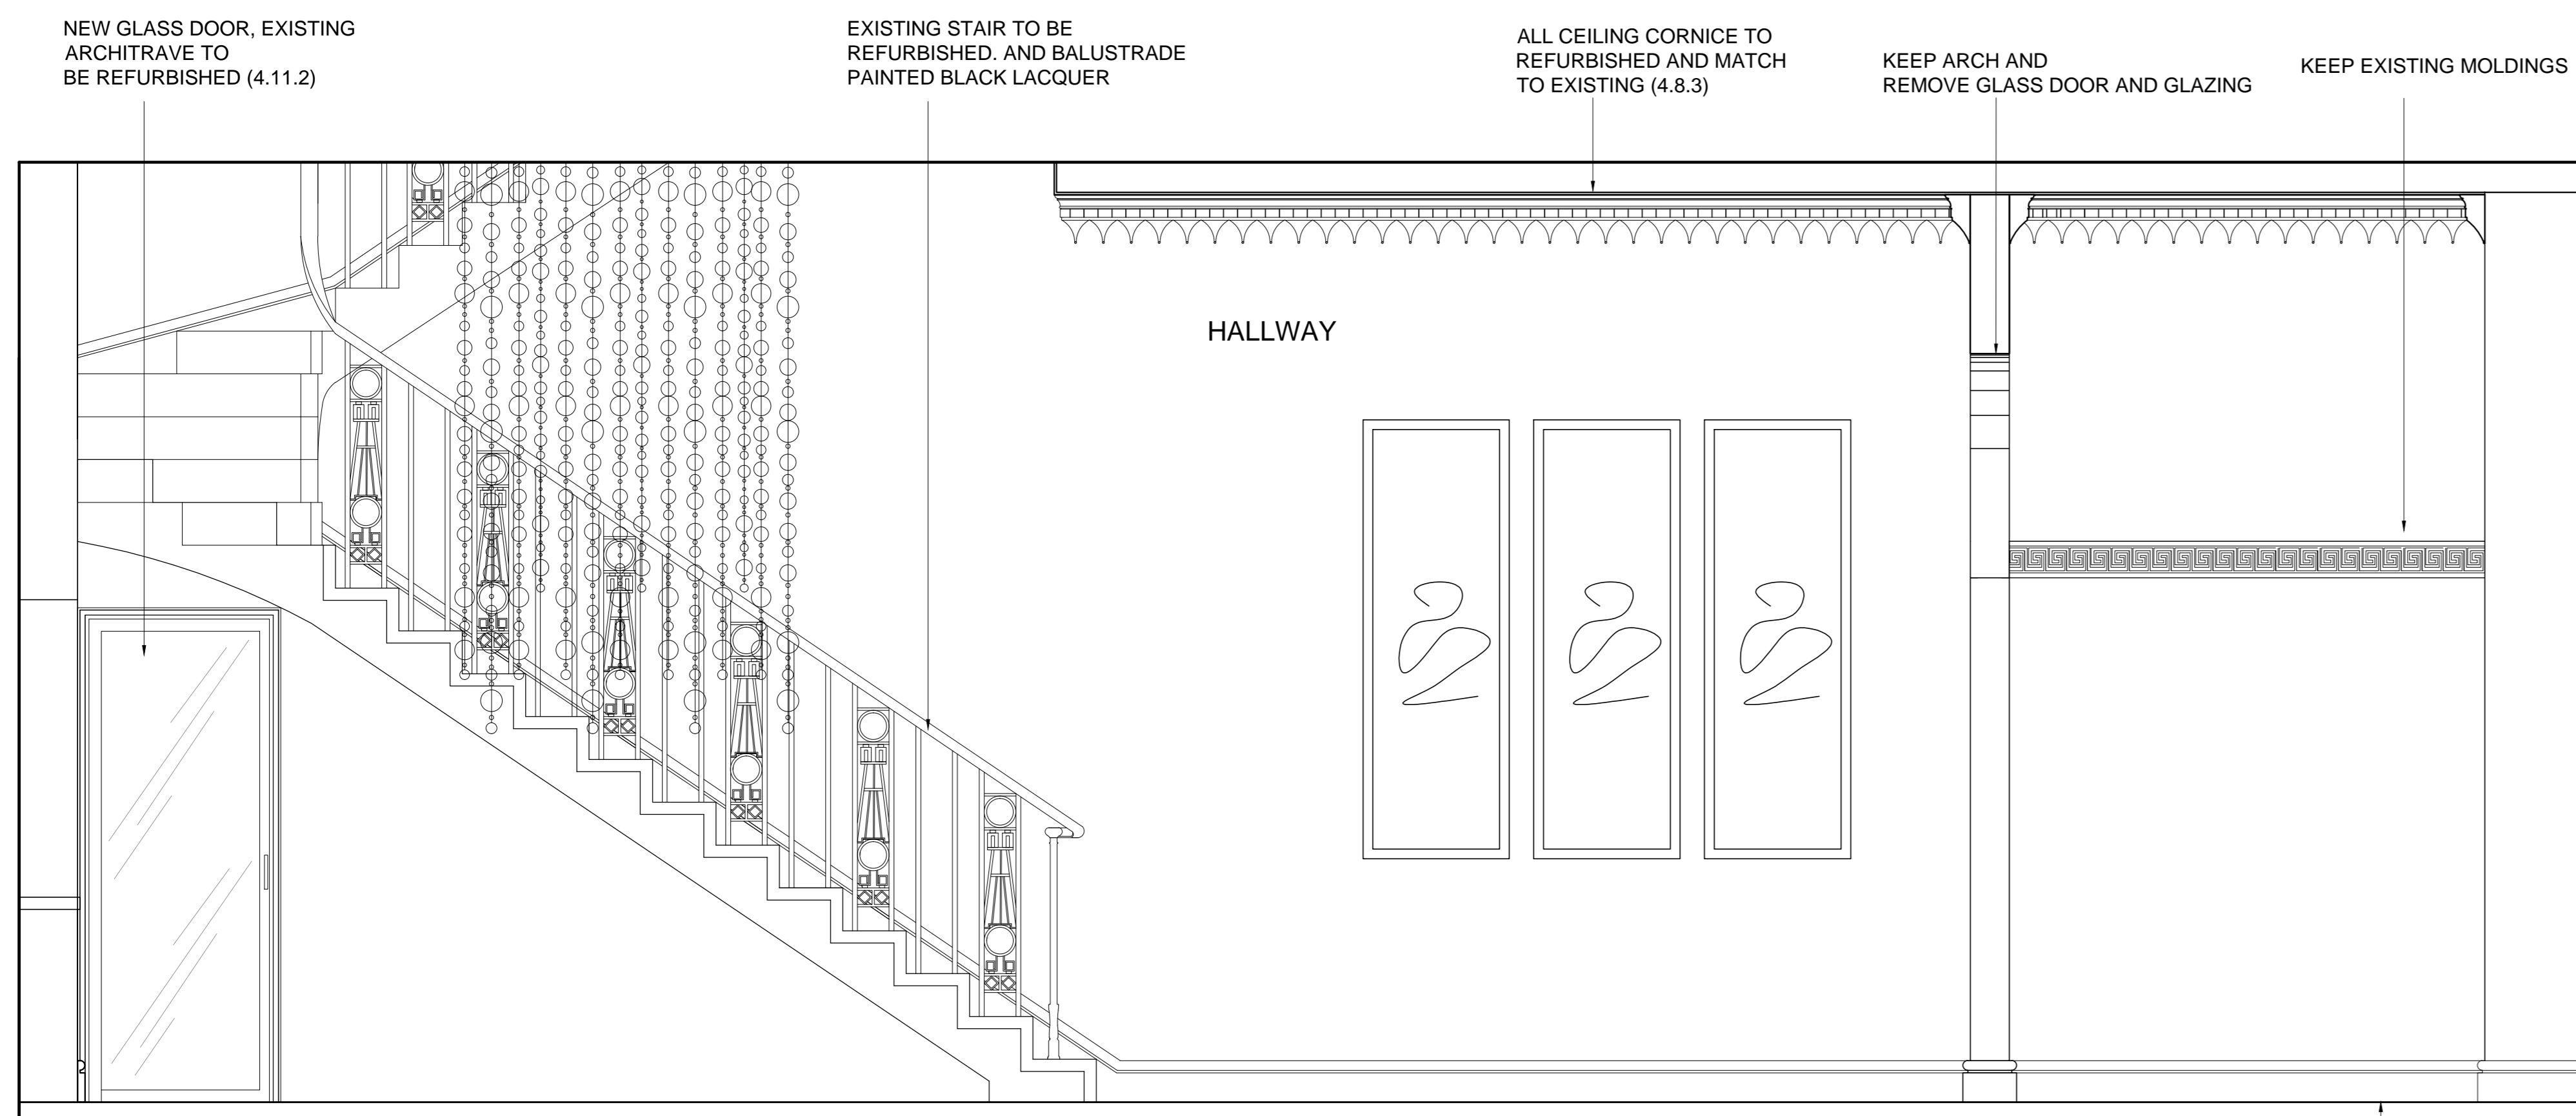


ELEVATION G

ADDED NEW CEILING ROSE
 ALL CEILING CORNICE TO REFURBISHED AND MATCH TO EXISTING (4.8.3)
 ALL SKIRTING TO REFURBISHED AND MATCH TO EXISTING (4.11.2)

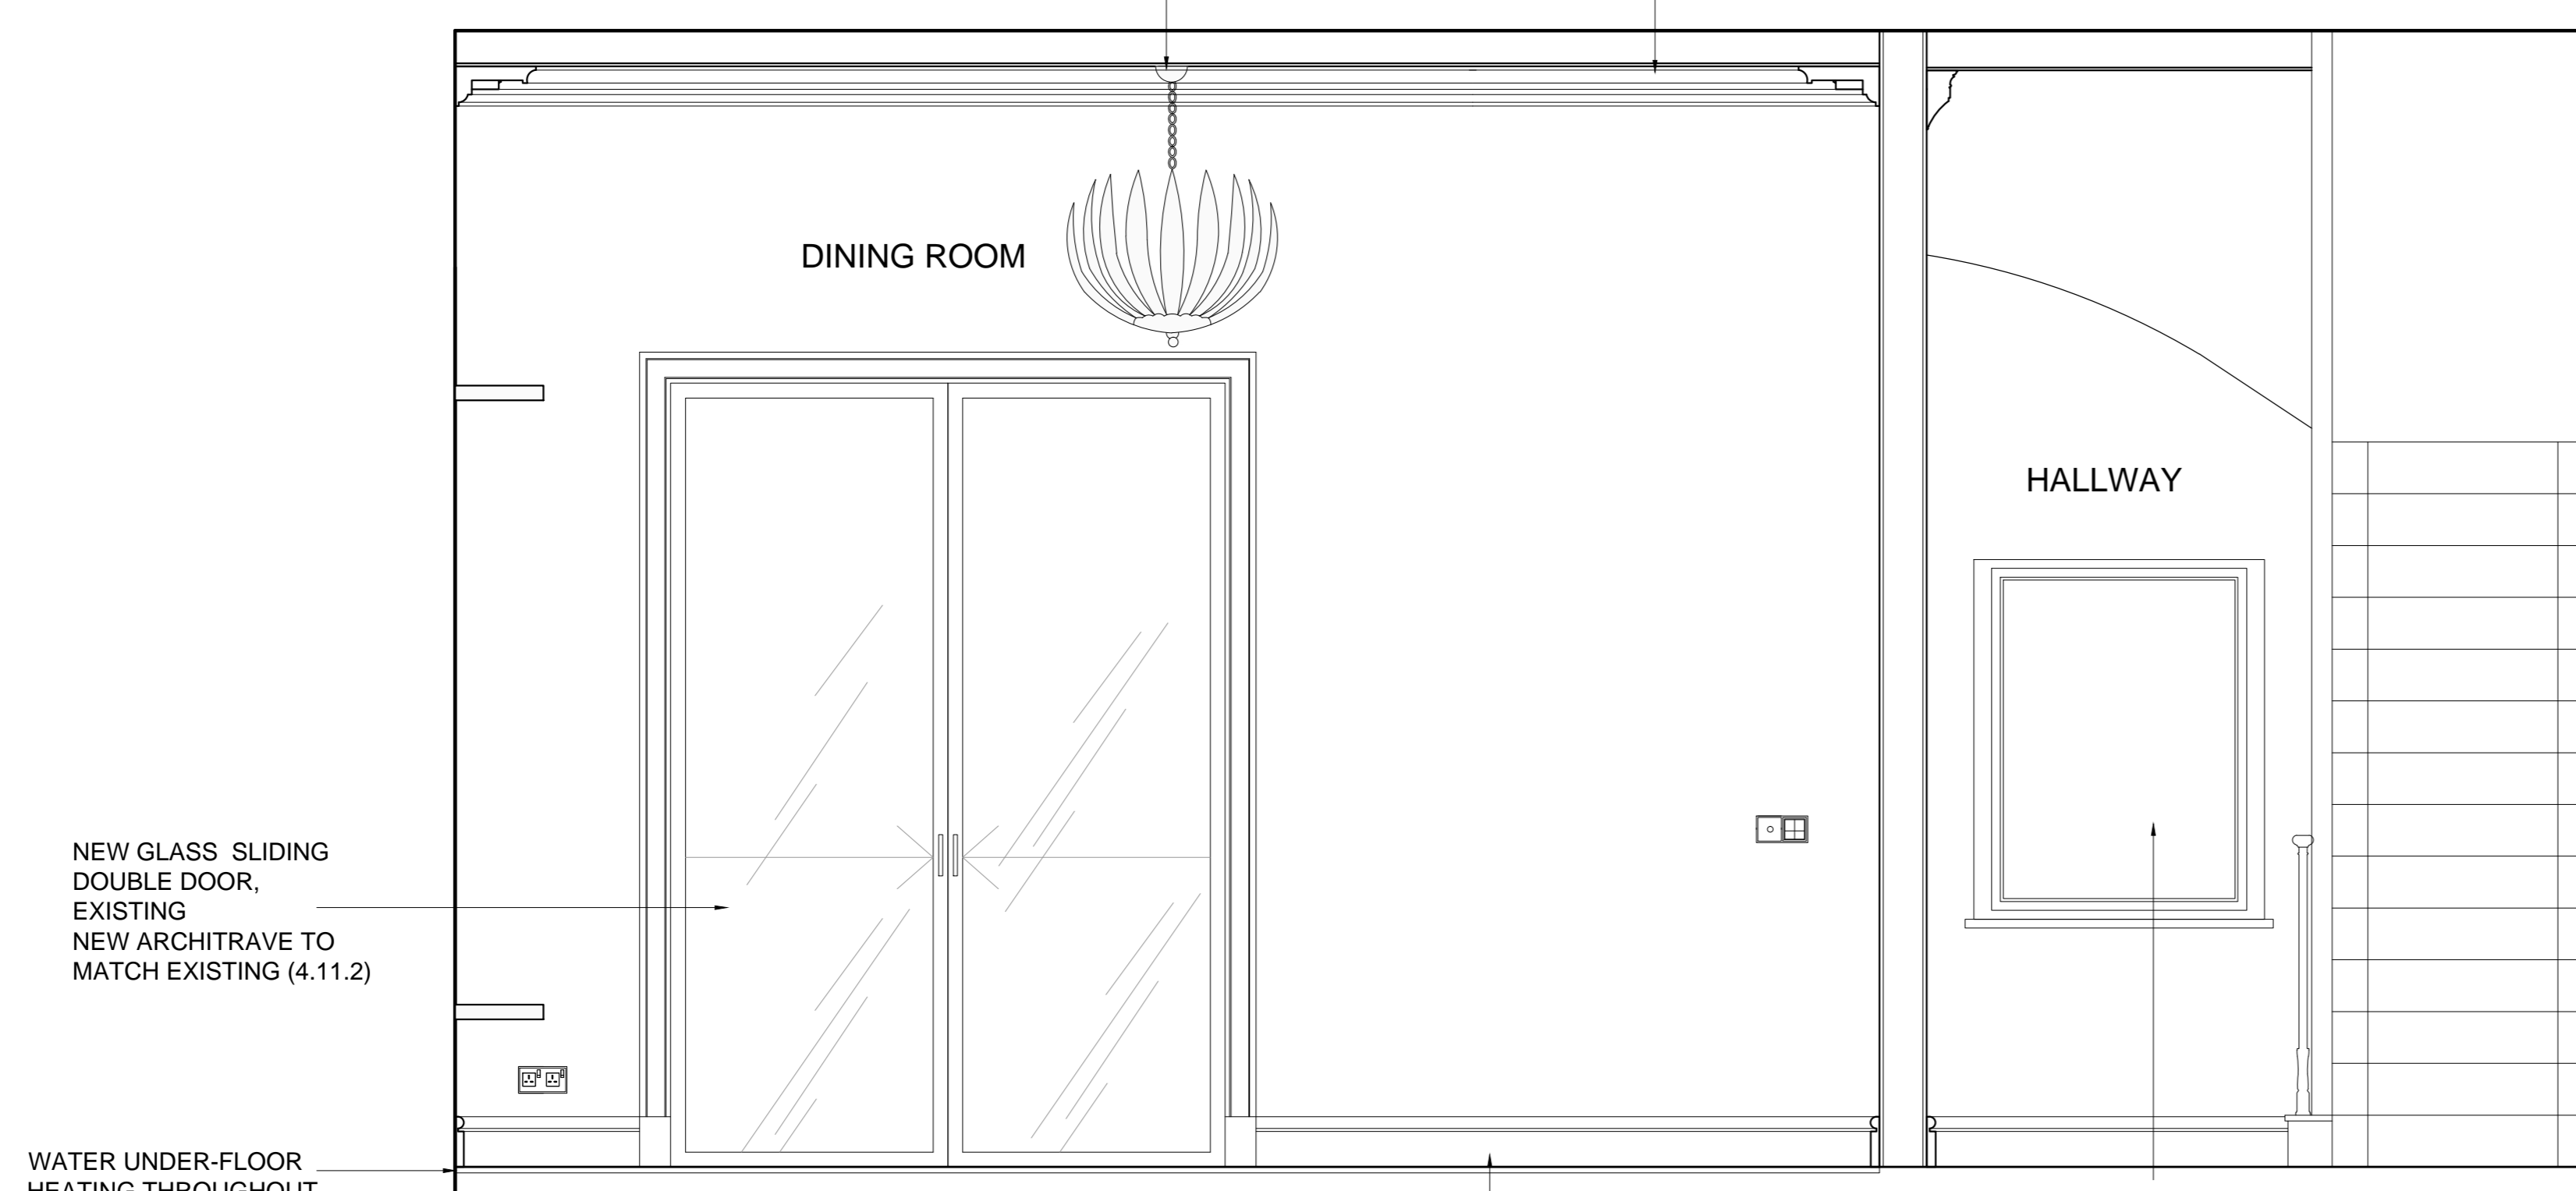

ELEVATION H

NEW GLASS SLIDING DOUBLE DOOR, EXISTING NEW ARCHITRAVE TO MATCH EXISTING (4.11.2)
 WATER UNDER-FLOOR HEATING THROUGHOUT
 ALL SKIRTING TO BE REFURBISHED AND MATCH TO EXISTING (4.11.2)
 NEW DOUBLE GLAZED WINDOW TO MATCH EXISTING WITH CRYSTAL EFFECT (4.18.3)

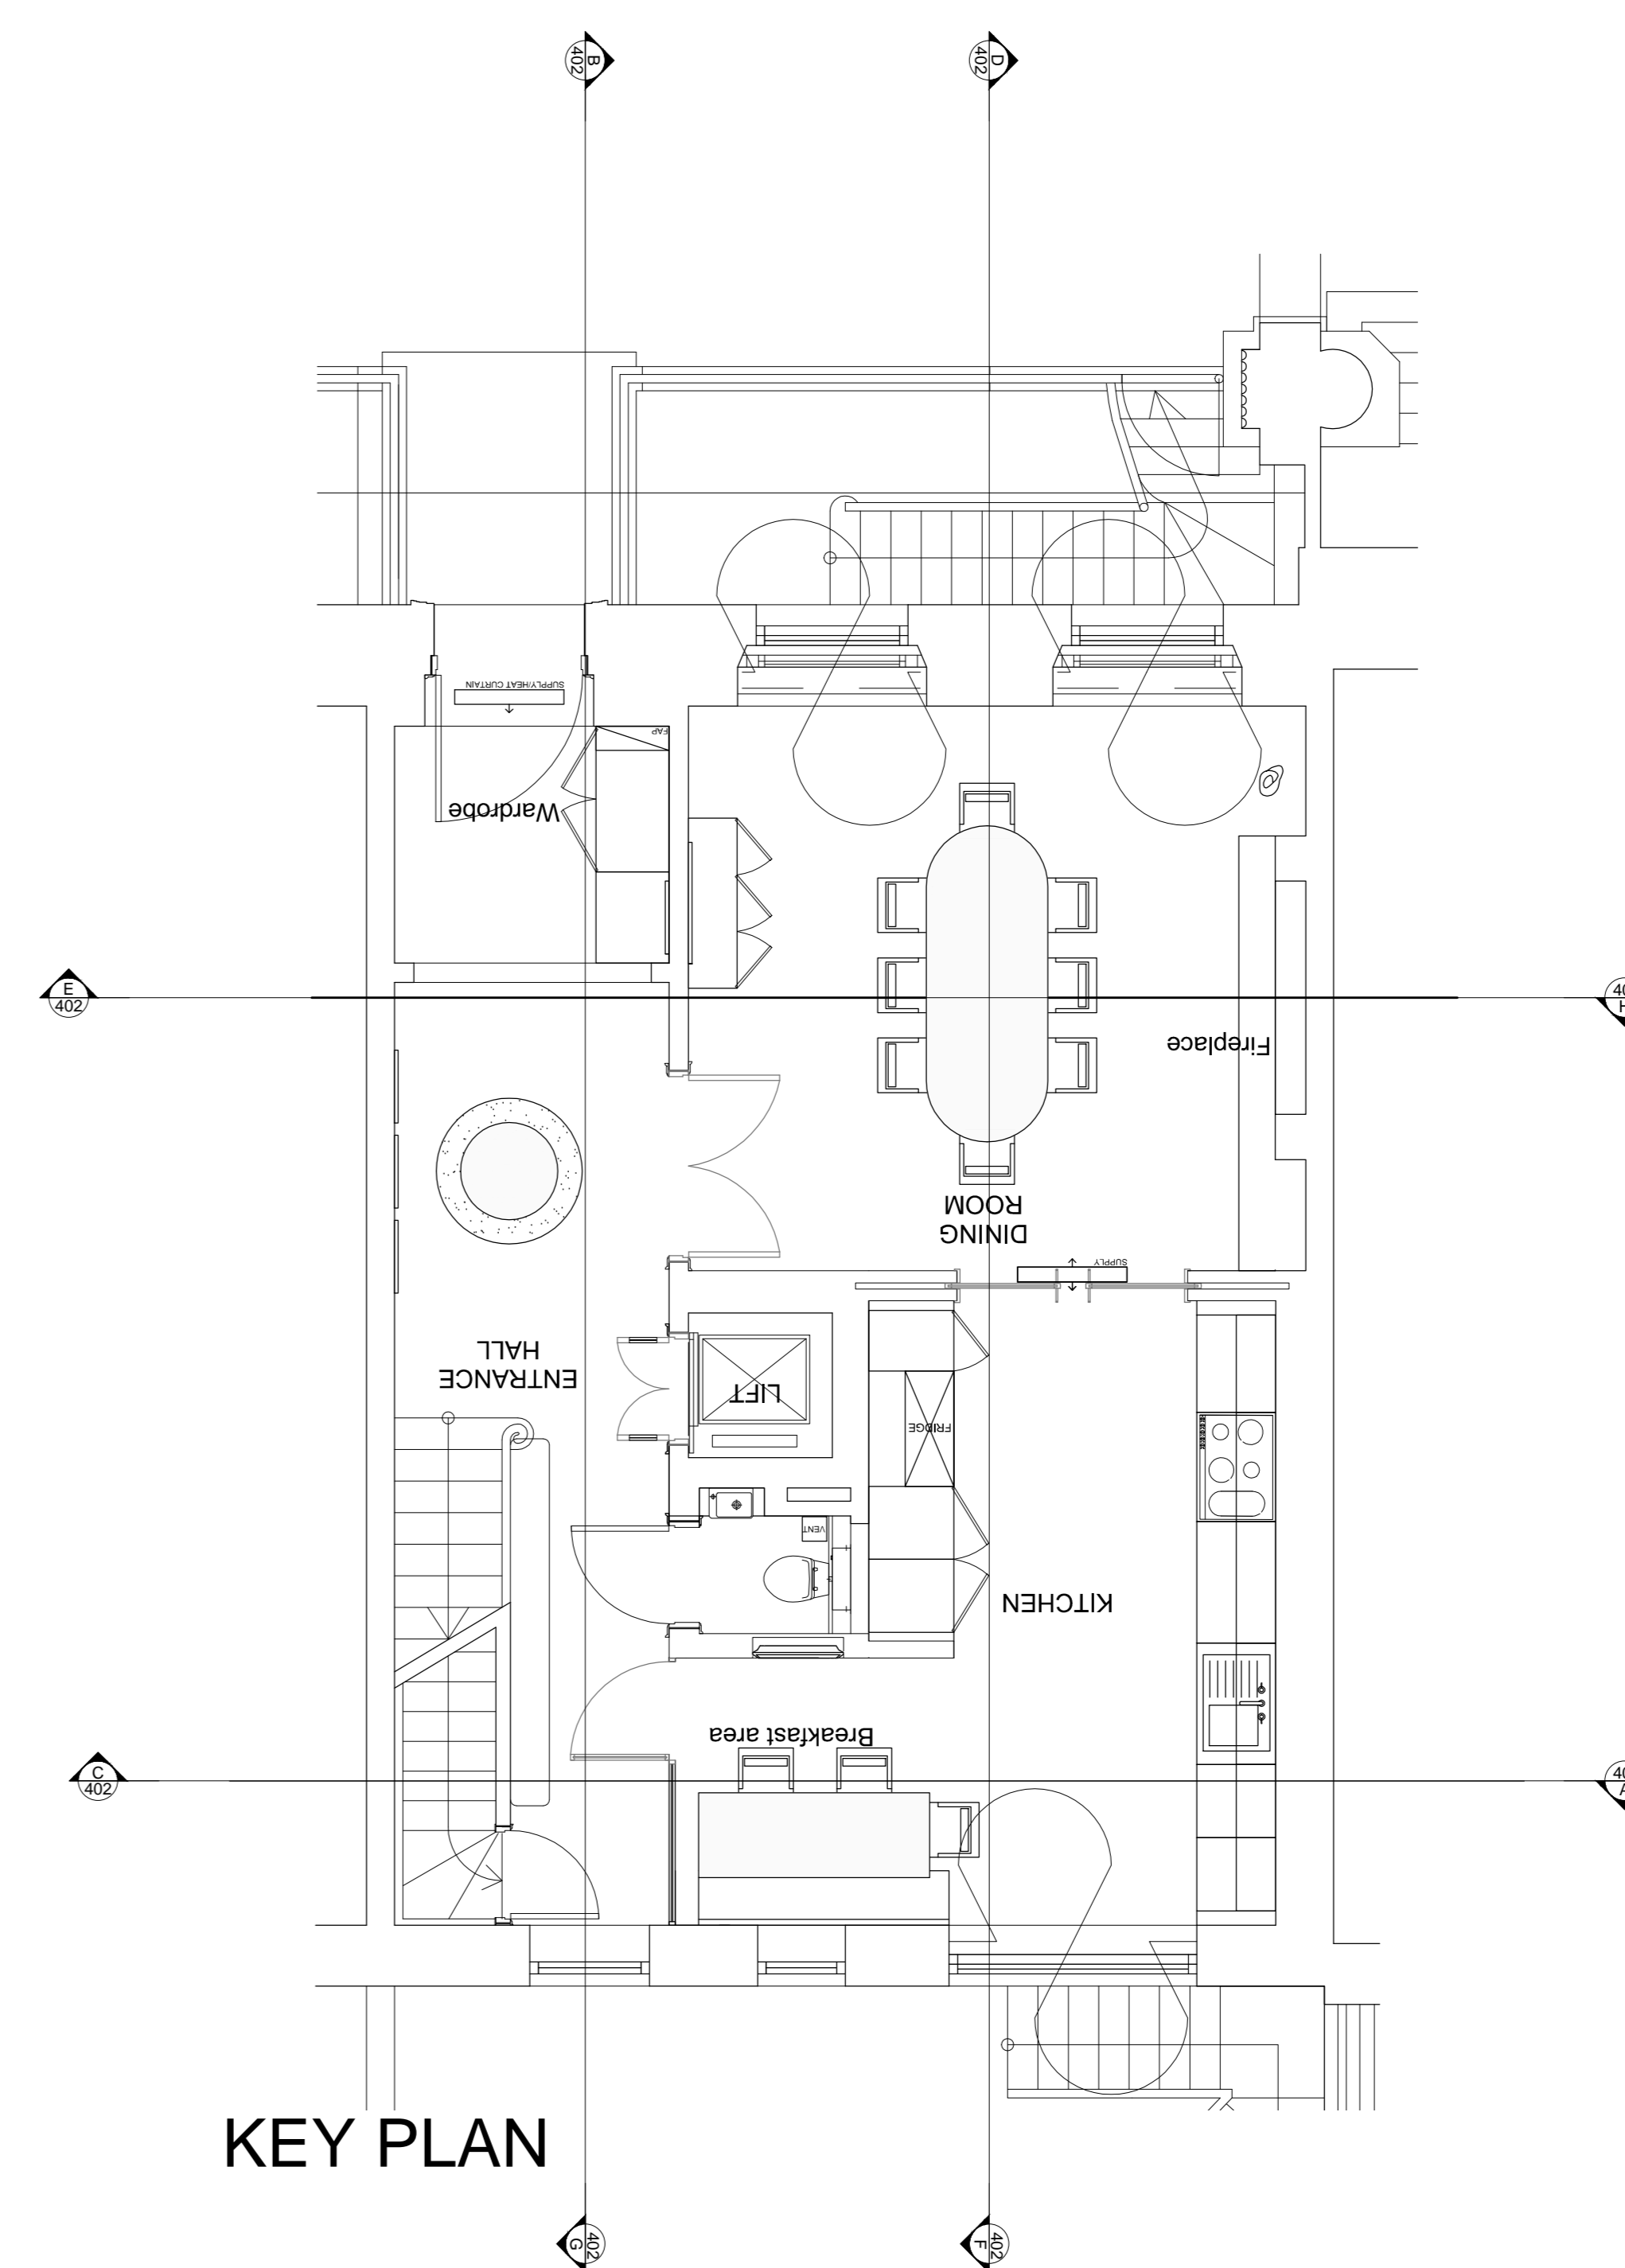

KEY PLAN

PLANNING

© SIGMA SEIFERT INTERIORS 2014

NOTES

1. THE DRAWINGS SHOW DESIGN INTENT ONLY. ALL DIMENSIONS TO BE CHECKED ON SITE PRIOR TO CONSTRUCTION OR PRODUCTION. CONSTRUCTION DETAILS TO BE CONFIRMED BY CONTRACTOR/ MANUFACTURER BY SUBMITTING SHOP DRAWINGS FOR DESIGNER'S APPROVAL.
2. DESIGN / DRAWING IS NOT TO BE SCALED FOR PRODUCTION AND CONSTRUCTION PURPOSES
3. ALL DISCREPANCIES AND OMISSIONS ON SITE MUST BE REPORTED TO DESIGNER FOR THEIR COMMENTS OR APPROVAL PRIOR TO COMMENCING WORK.
4. ALL ELECTRICAL, LIGHTING, HVAC AND PLUMBING ISSUES TO BE REFERRED TO ENGINEER'S DRAWINGS PRIOR TO COMMENCEMENT OF WORKS.
5. THE DESIGNS ARE SUBJECT TO APPROVAL BY STATUTORY AUTHORITIES AND ANY NECESSARY ALTERATIONS SHOULD BE MADE IF REQUIRED TO COMPLY WITH STATUTORY REQUIREMENTS.
6. ALL DESIGN CONCEPTS AND DRAWINGS ARE THE PROPERTY OF SIGMA ARCHITECTURE AND INTERIORS AND COVERED BY COPYRIGHT. NO REPRODUCTIONS, ADAPTATIONS AND/OR COPIES MAY BE MADE WITHOUT WRITTEN PERMISSION BY SIGMA.

A0 Sheet

Project
 5 CHESTER TERRACE
 Title
 GROUND FLOOR
 ELEVATIONS (SH2)

Date 11/11/14
 Scale 1:20

Project No
 SI7044

Drwg No
 402-02

Rev.
 /

NOTED REFERENCE

NOTES:
 Reference numbers indicated on the draws refer to the crown estate guidelines and standard specification (Seventh Edition 2014)

SIGMA SEIFERT
 INTERIORS

SIGMA SEIFERT
 INTERIORS
 4 Duke's Mews
 London W1U 3ET
 Tel +44 (0)20 7935 6984
 Fax +44 (0)20 7486 6507