



REVISIONS


Rev.	Date	Comment

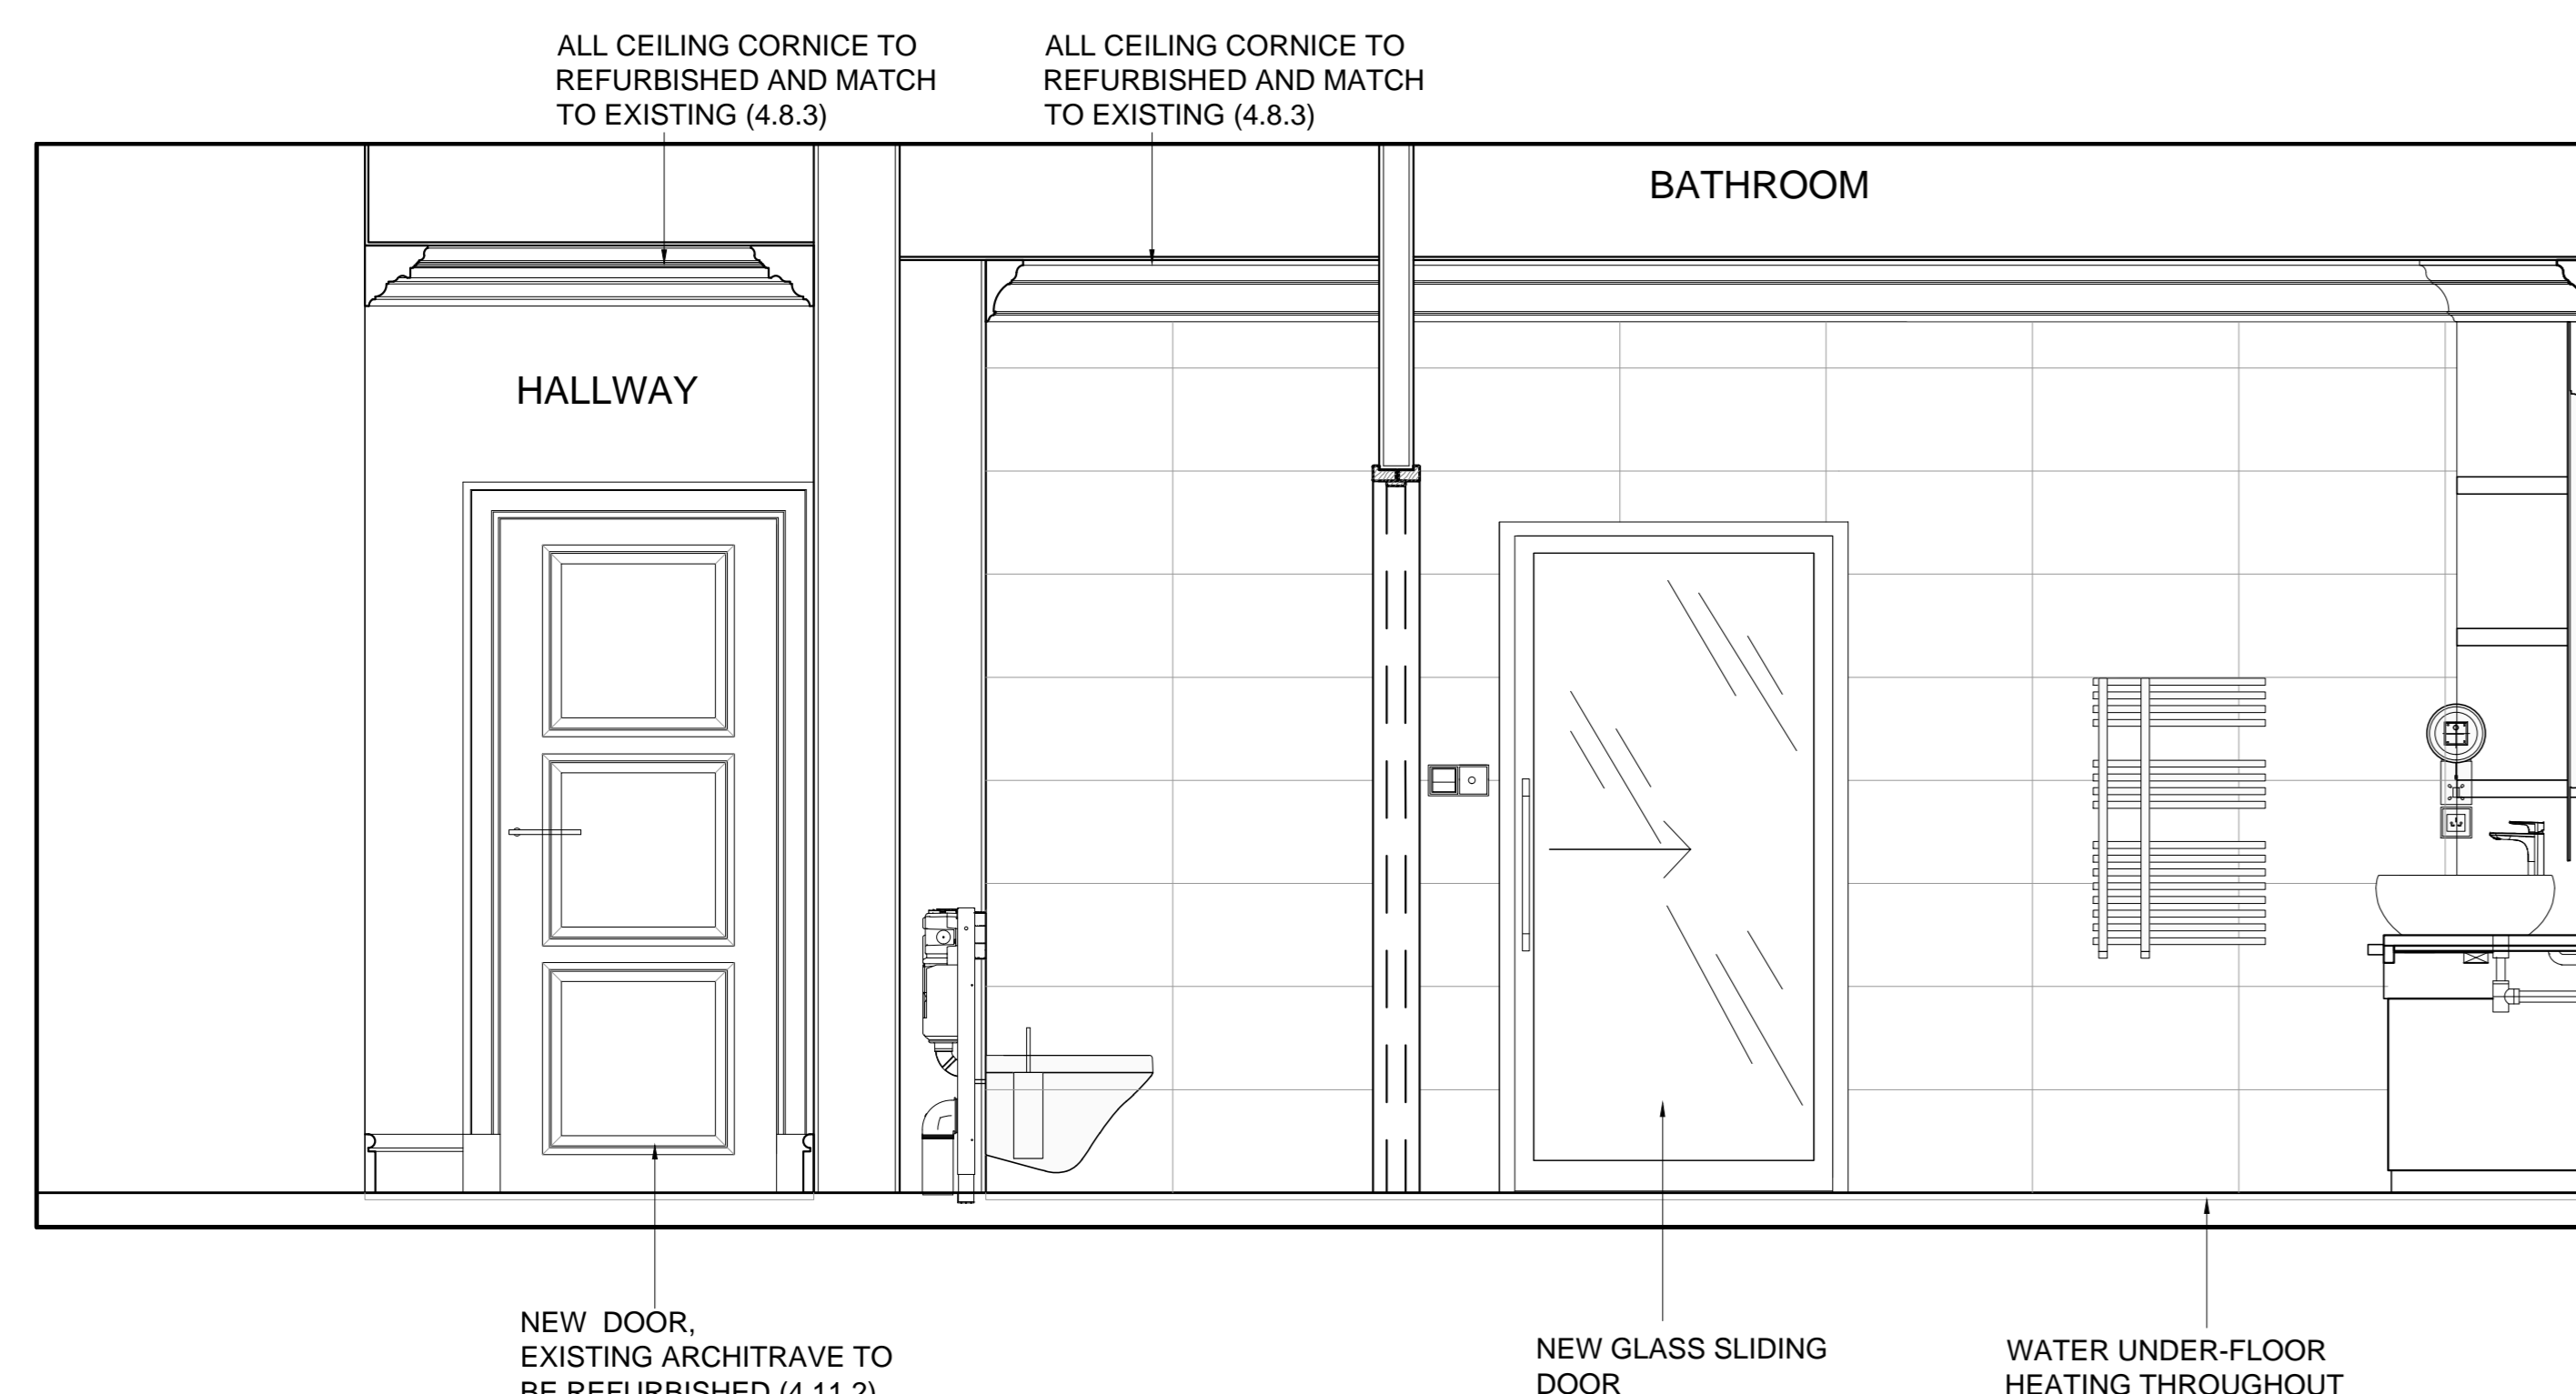


ELEVATION E

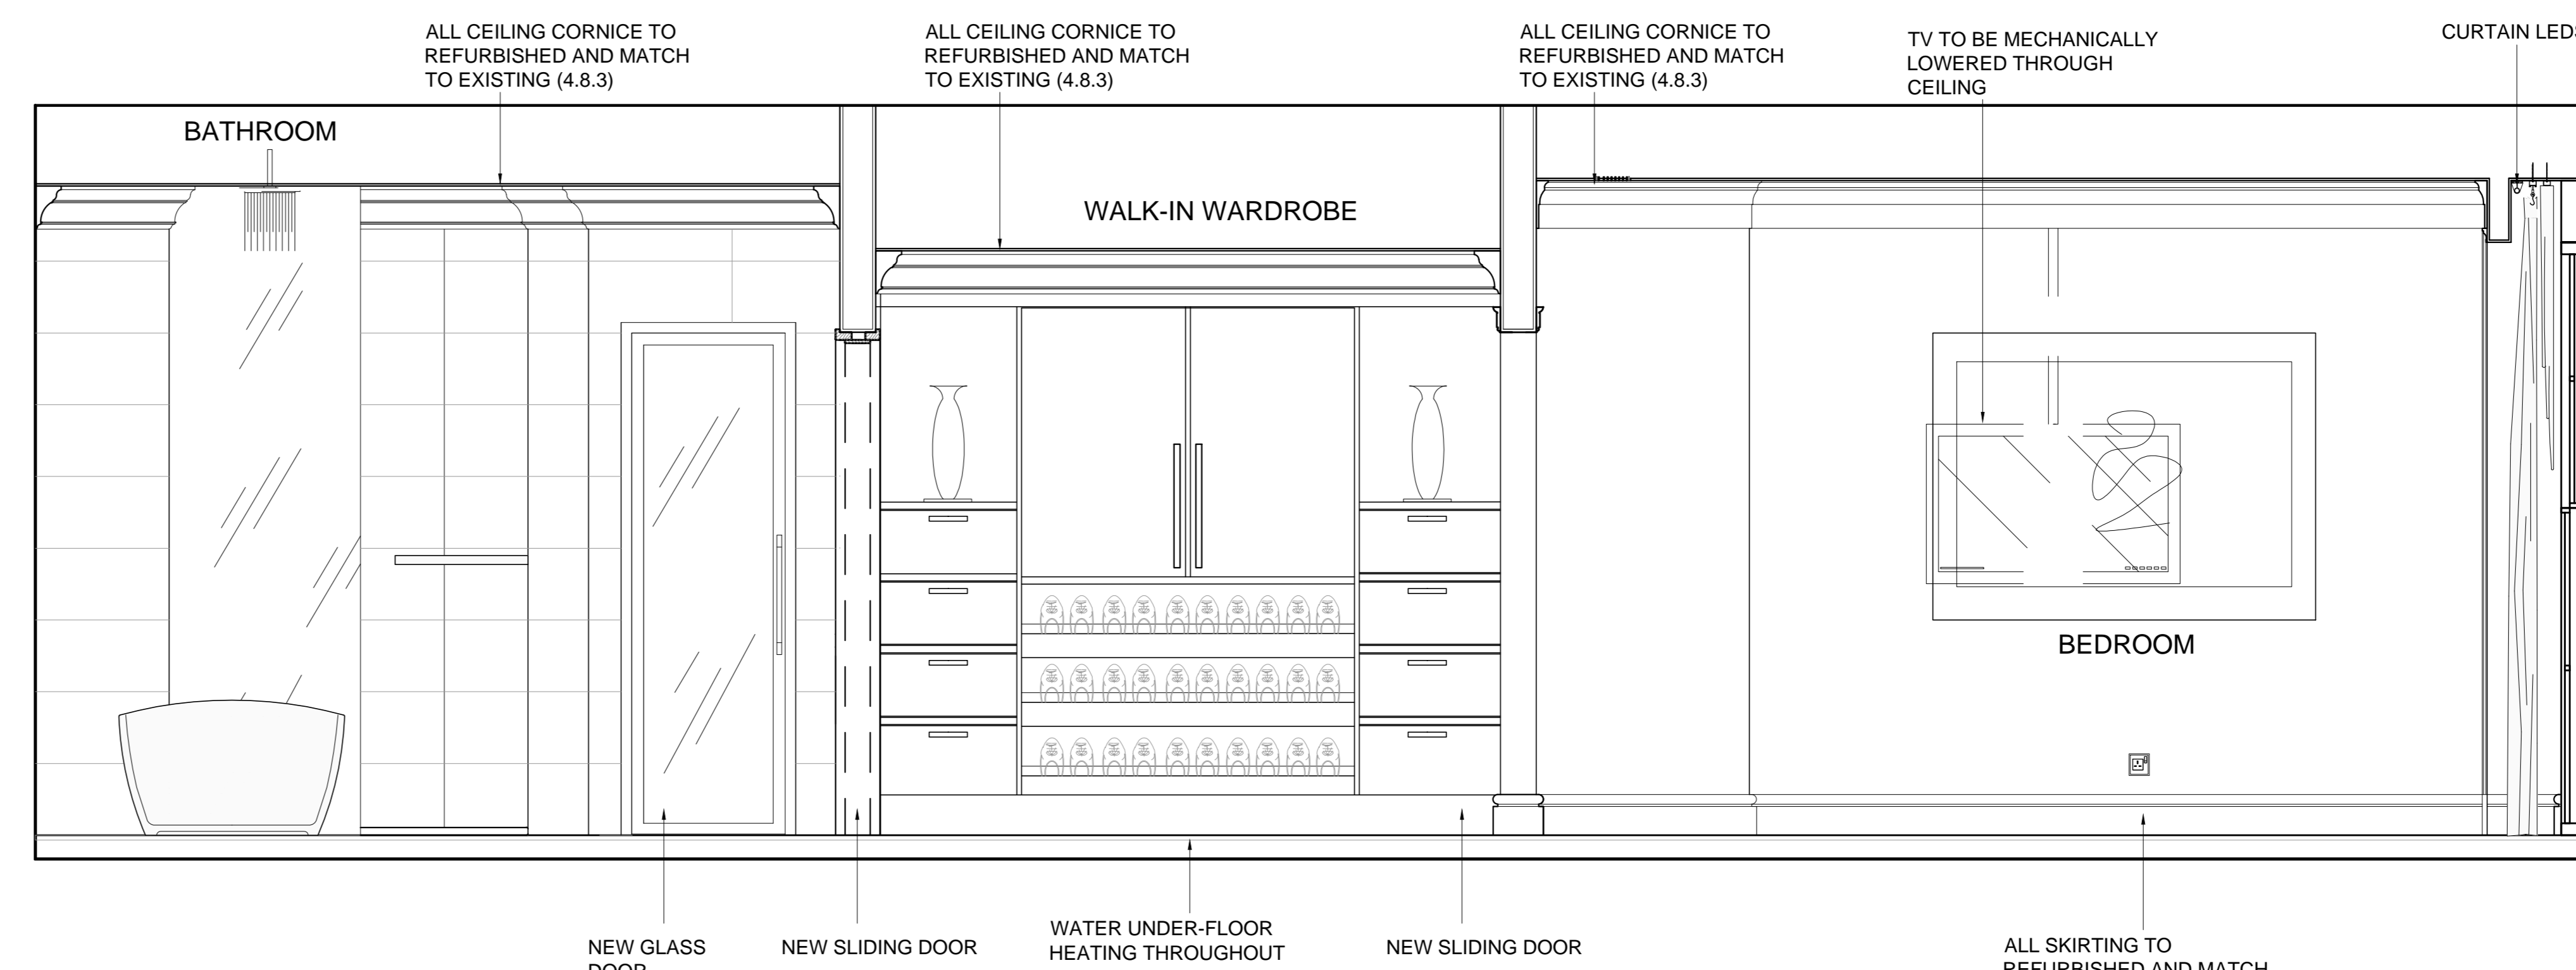


ELEVATION F

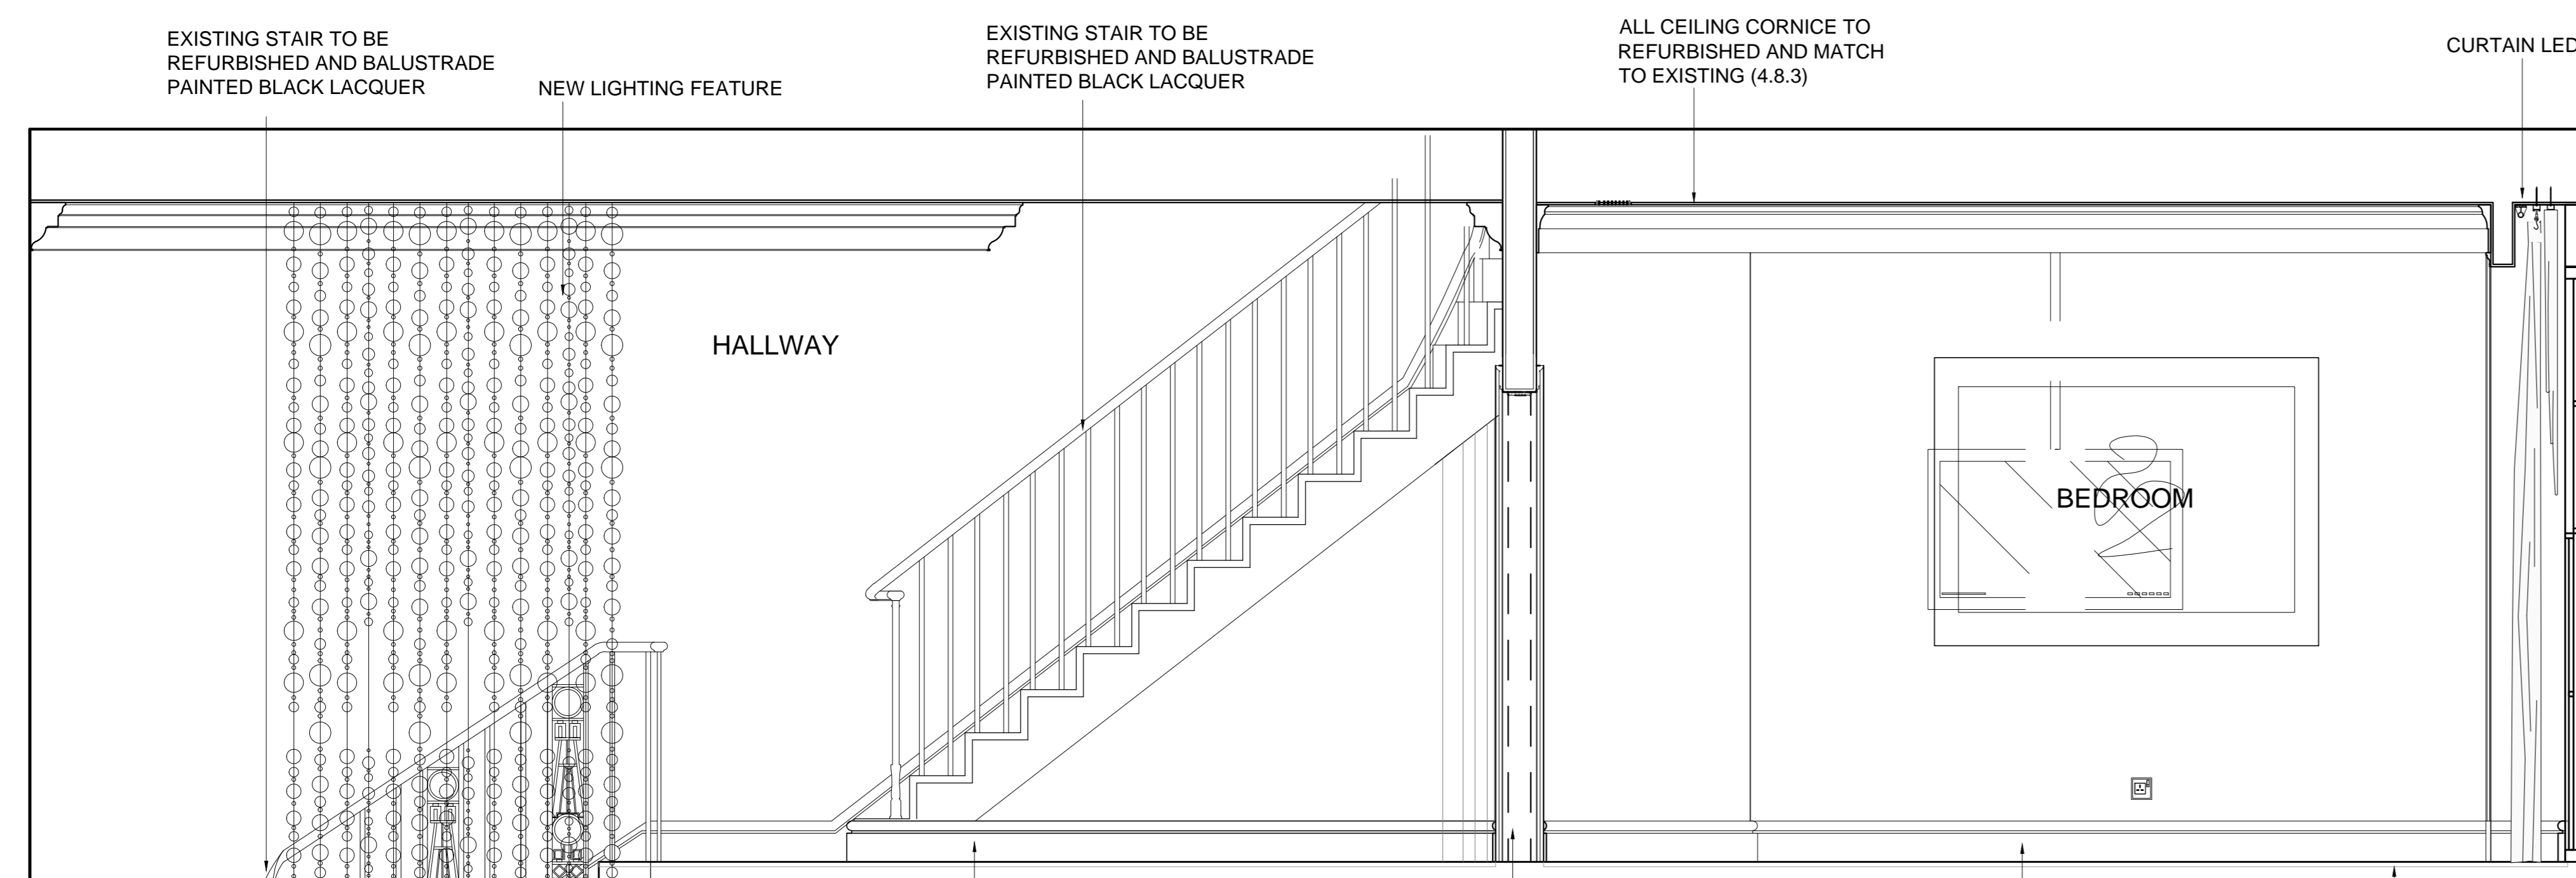

ELEVATION G

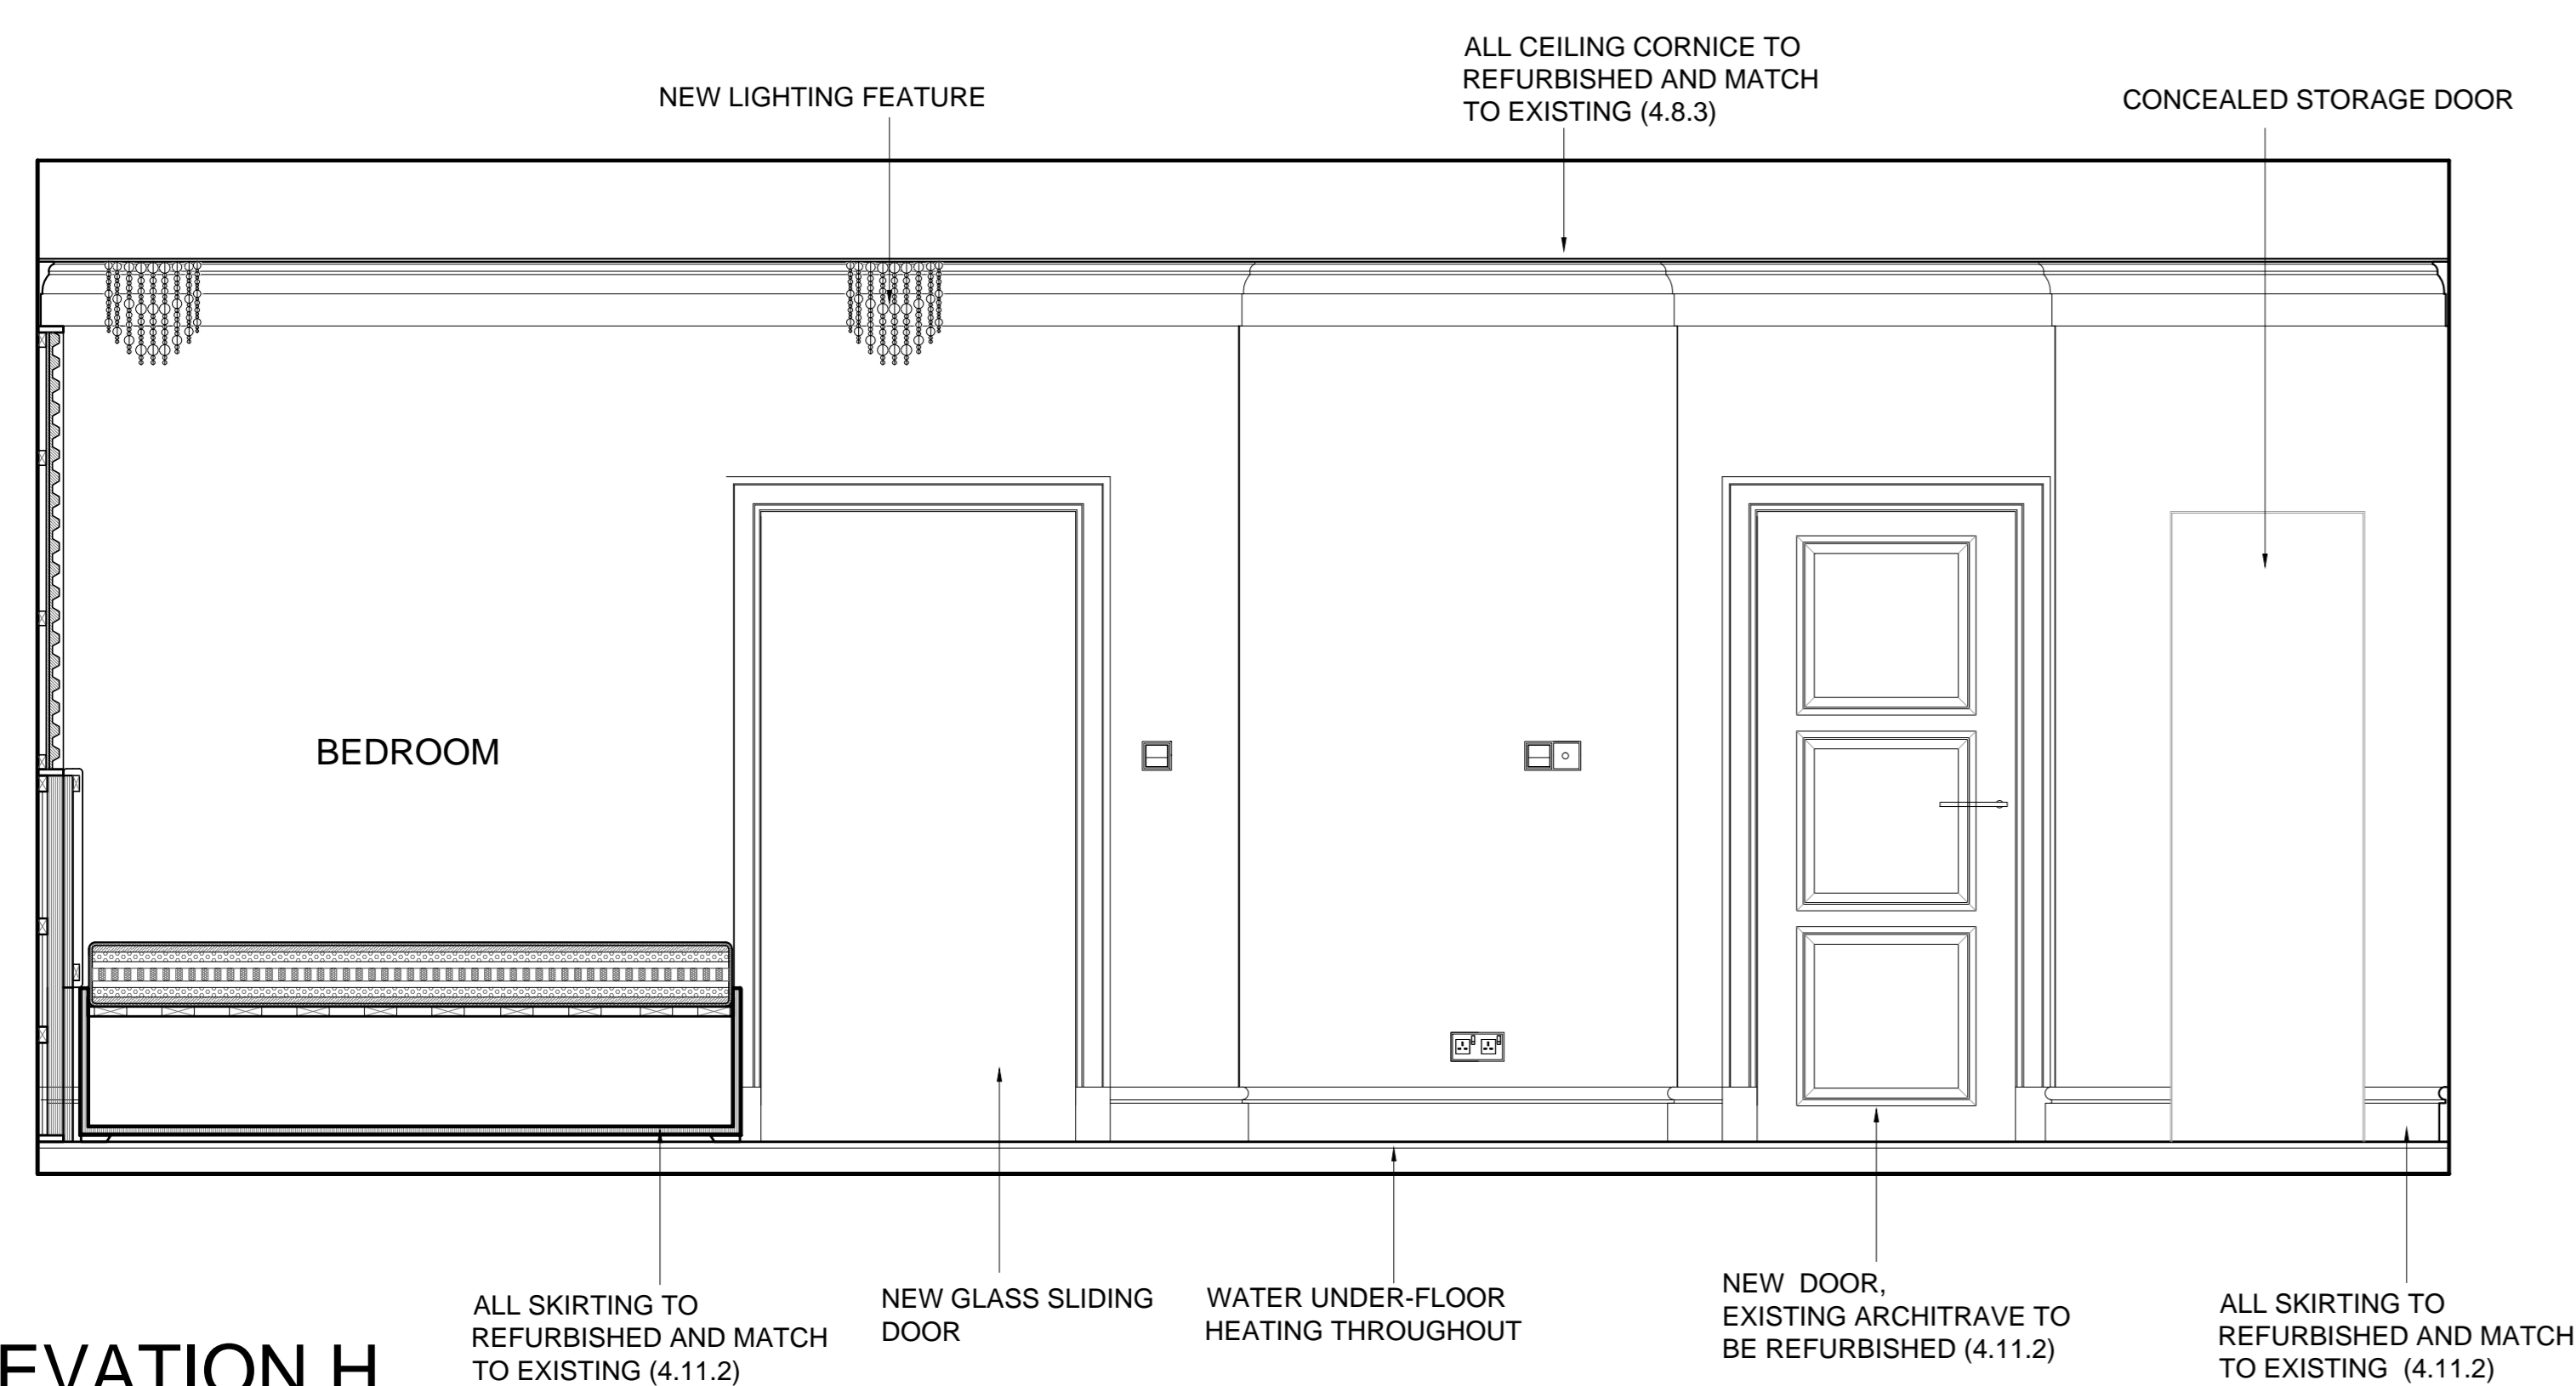

ELEVATION H

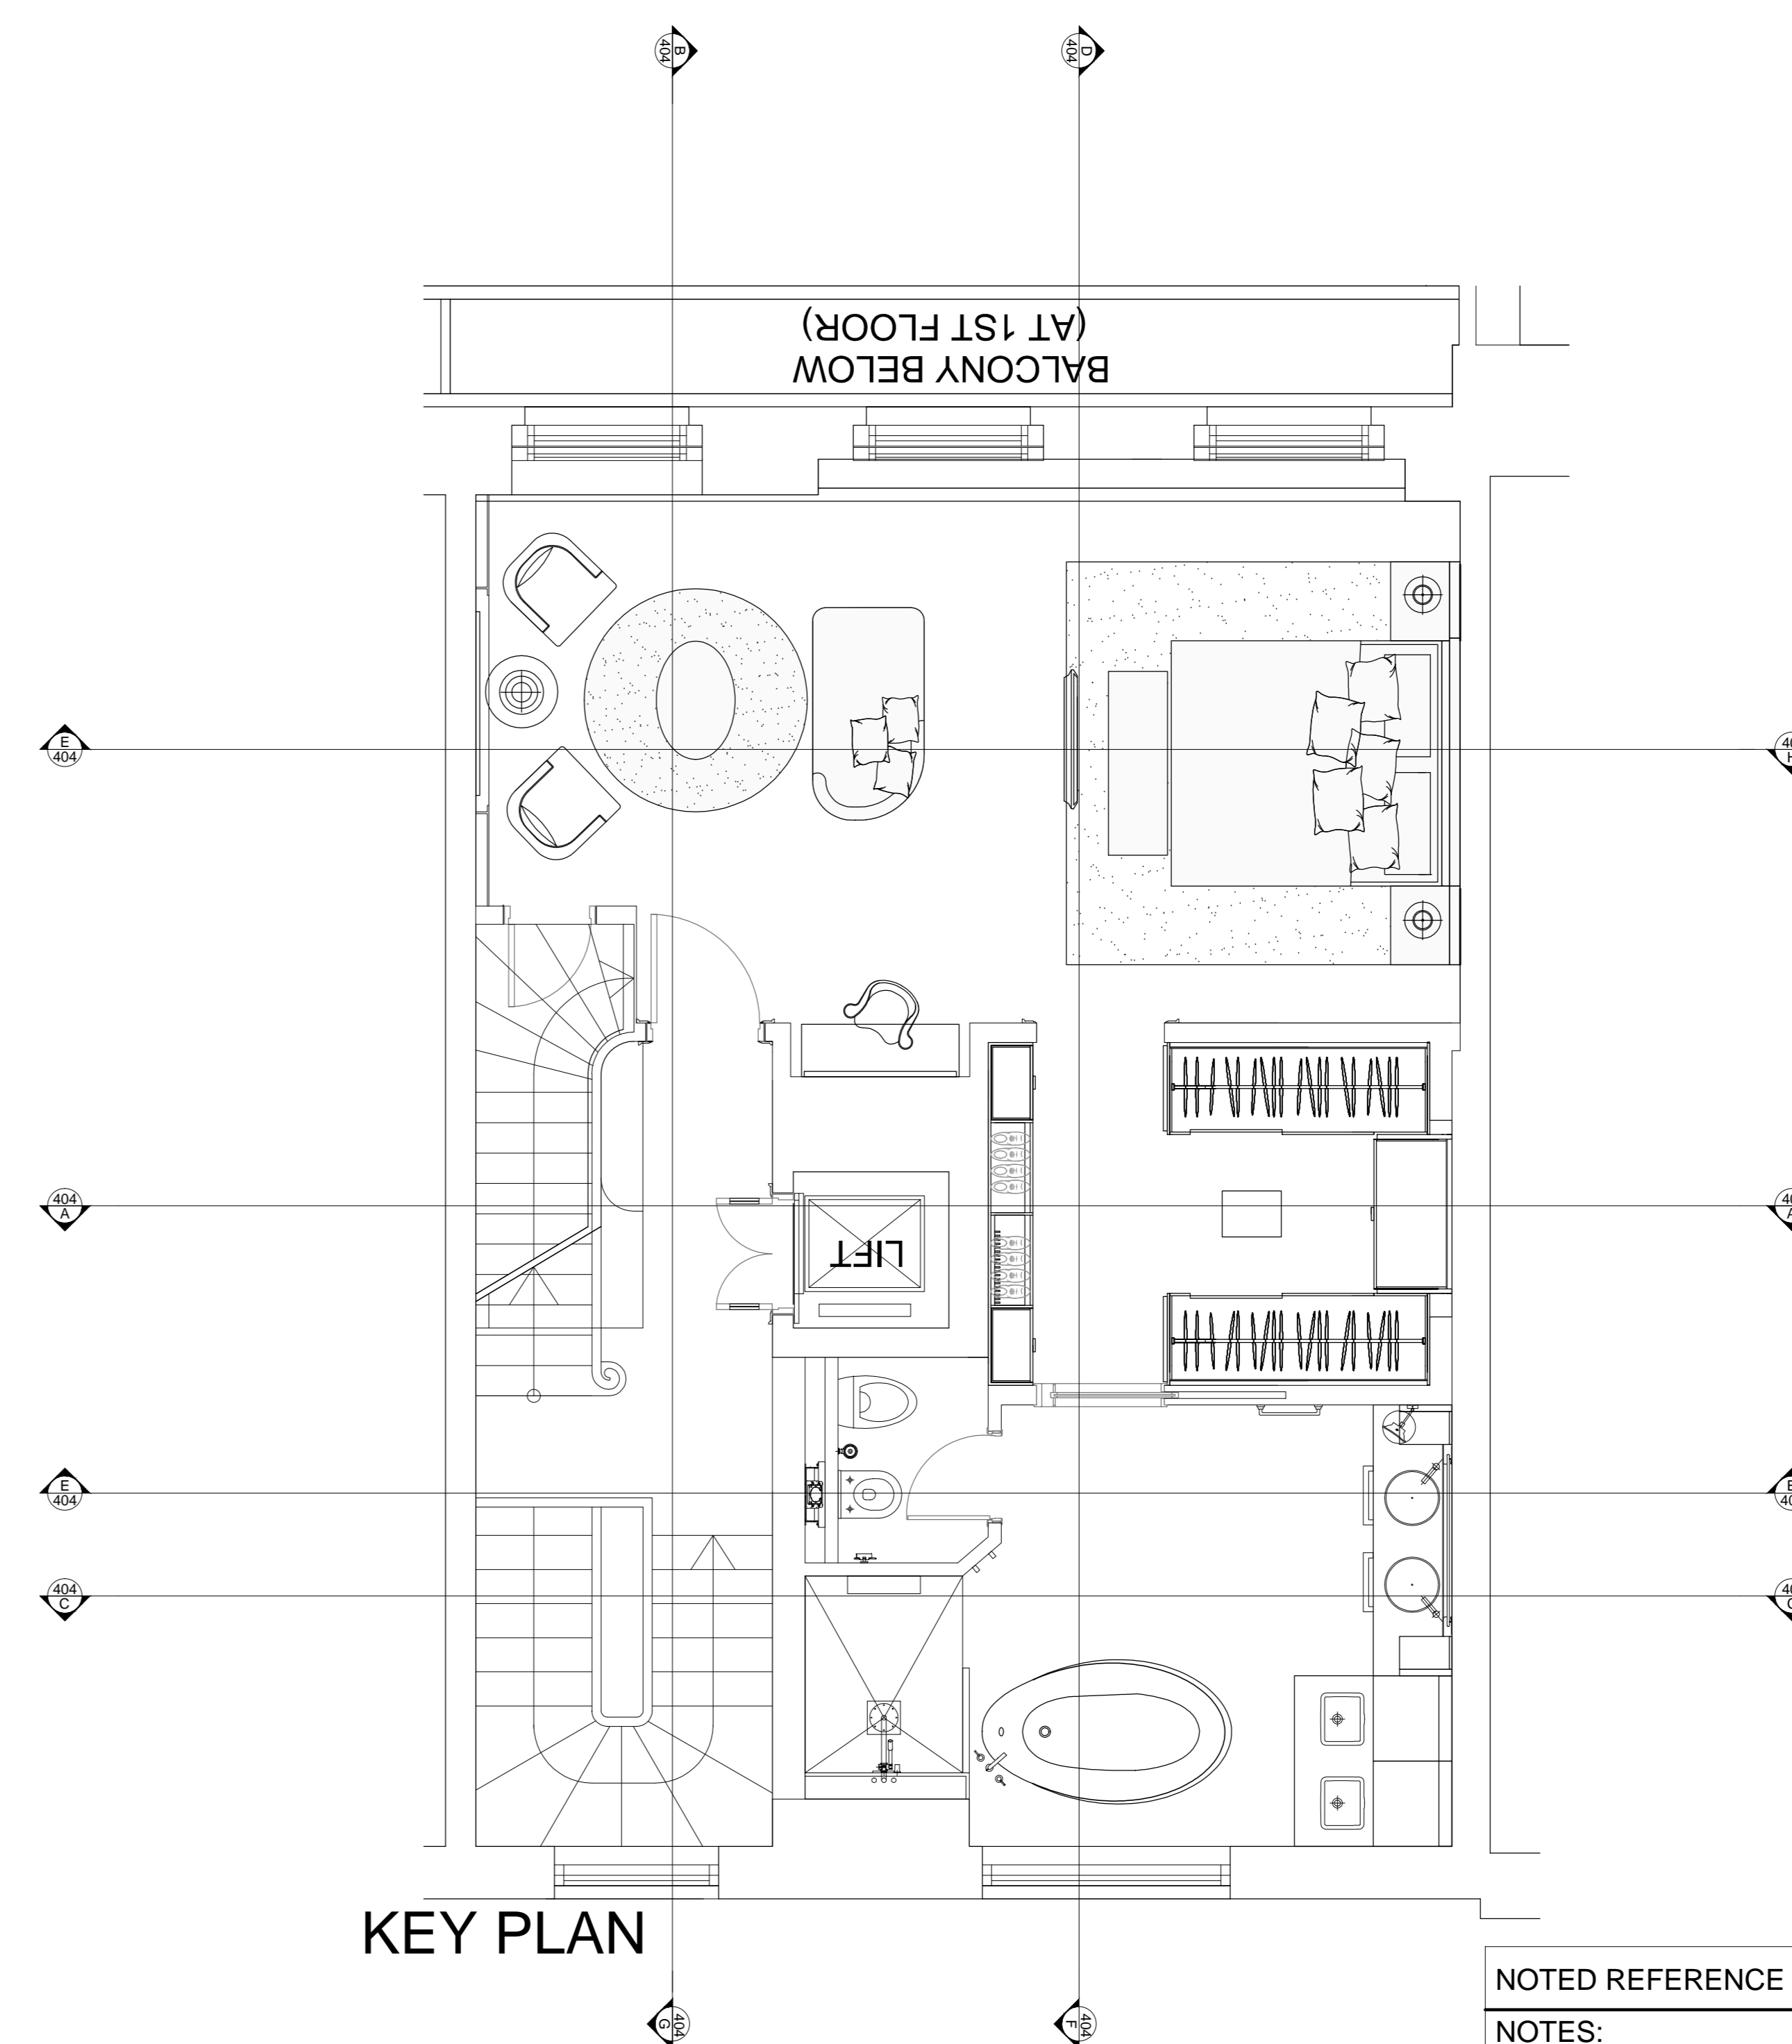

KEY PLAN

NOTED REFERENCE

NOTES:  
Reference numbers indicated on the draws refer to the crown estate guidelines and standard specification (Seventh Edition 2014)

PLANNING

© SIGMA SEIFERT INTERIORS 2014

NOTES

1. THE DRAWING SHOW DESIGN INTENT ONLY. ALL DIMENSIONS TO BE CHECKED ON SITE PRIOR TO CONSTRUCTION OR PRODUCTION. CONSTRUCTION DETAILS TO BE CONFIRMED BY CONTRACTOR/ MANUFACTURER BY SUBMITTING SHOP DRAWINGS FOR DESIGNER'S APPROVAL.
2. DESIGN / DRAWING IS NOT TO BE SCALED FOR PRODUCTION AND CONSTRUCTION PURPOSES
3. ALL DISCREPANCIES AND OMISSIONS ON SITE MUST BE REPORTED TO DESIGNER FOR THEIR COMMENTS OR APPROVAL PRIOR TO COMMENCING WORK.
4. ALL ELECTRICAL, LIGHTING, HVAC AND PLUMBING ISSUES TO BE REFERRED TO ENGINEER'S DRAWINGS PRIOR TO COMMENCEMENT OF WORKS.
5. THE DESIGNS ARE SUBJECT TO APPROVAL BY STATUTORY AUTHORITIES AND ANY NECESSARY ALTERATIONS SHOULD BE MADE IF REQUIRED TO COMPLY WITH STATUTORY REQUIREMENTS.
6. ALL DESIGN CONCEPTS AND DRAWINGS ARE THE PROPERTY OF SIGMA ARCHITECTURE AND INTERIORS AND COVERED BY COPYRIGHT. NO REPRODUCTIONS, ADAPTATIONS AND/OR COPIES MAY BE MADE WITHOUT WRITTEN PERMISSION BY SIGMA.

A0 Sheet

Project  
5 CHESTER TERRACE  
Title  
SECOND FLOOR  
ELEVATIONS (SH2)

Date      Scale  
11/11/14    1:20

Project No  
SI7044

Drwg No  
404-02

Rev.  
/

**SIGMA  
SEIFERT**  
INTERIORS

SIGMA  
SEIFERT  
INTERIORS

4 Duke's Mews  
London W1U 3ET  
Tel +44 (0)20 7935 6984  
Fax +44 (0)20 7486 6507