


EXISTING GROUND FLOOR

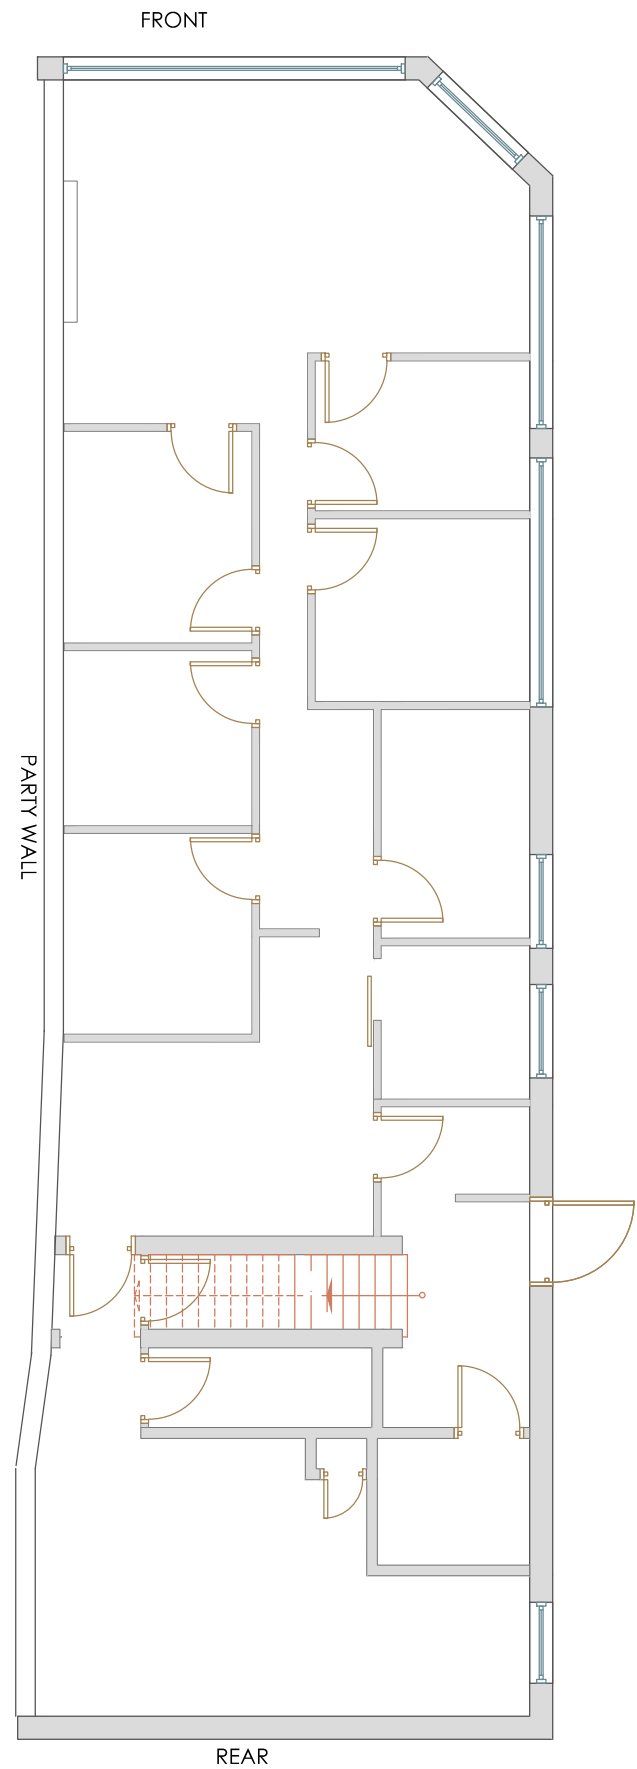

PROPOSED GROUND FLOOR

REVISION

NO		DATE
A	GENERAL REVISION	24 03 2014
B	NEW CLIENT'S NAME ADDED	16 06 2014

DRAWING NOTES

COPYRIGHT
 THIS DRAWING IS THE COPYRIGHT OF PERCEPTIONS AND MAY NOT BE USED WITHOUT THEIR CONSENT

DIMENSIONS
 WRITTEN DIMENSIONS TO BE TAKEN IN PREFERENCE TO SCALED DIMENSIONS. THE CONTRACTOR IS RESPONSIBLE FOR CHECKING ALL DIMENSIONS BEFORE WORK STARTS.

LOCAL AUTHORITY
 ALL WORK IS TO BE CARRIED OUT TO THE REQUIREMENTS, AND TO THE SATISFACTION OF THE LOCAL AUTHORITY.

DISCREPANCIES
 ANY DISCREPANCIES TO BE BROUGHT TO THE ATTENTION OF THE ARCHITECT IMMEDIATELY.

PLANNING ISSUE

CLIENT: RAFID PROPERTIES LTD
 MR AND MRS SHAKIRY
 JOB: 200 KILBURN HIGH ROAD

DRAWING:
 EXISTING AND PROPOSED GROUND FLOOR PLAN

DRAW NO 434 - 01B	SCALE A3 1:100	DATE FEB 2014
STATUS PROVISIONAL	ISSUED TO	DATE

PERCEPTIONS
 ARCHITECTURAL
 AND DESIGN SERVICES

telephone
 +44(0)208201 9818
 Facsimile
 +44(0)2084580578

