



DOOR 'DB05'

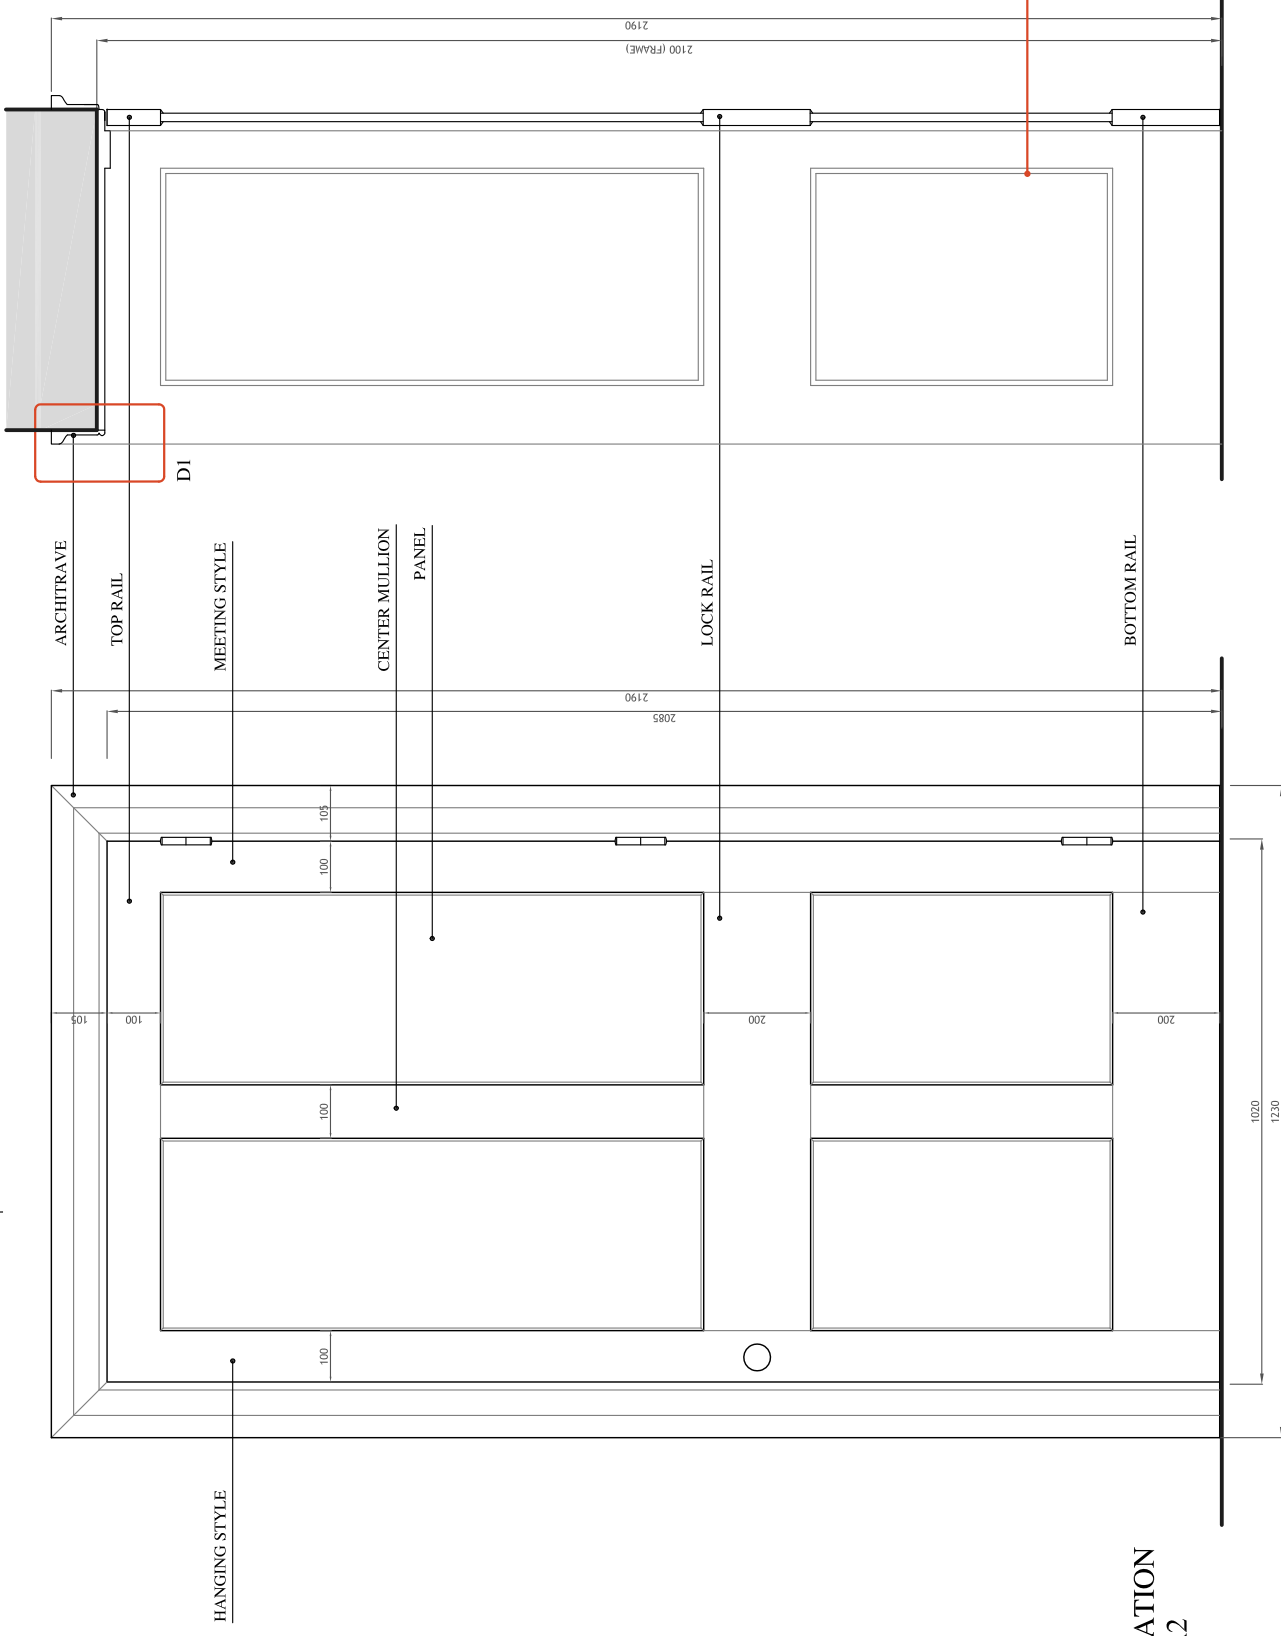


DOOR ELEVATION
Scale 1:10@A2

DOOR SECTION 1-1
Scale 1:10@A2

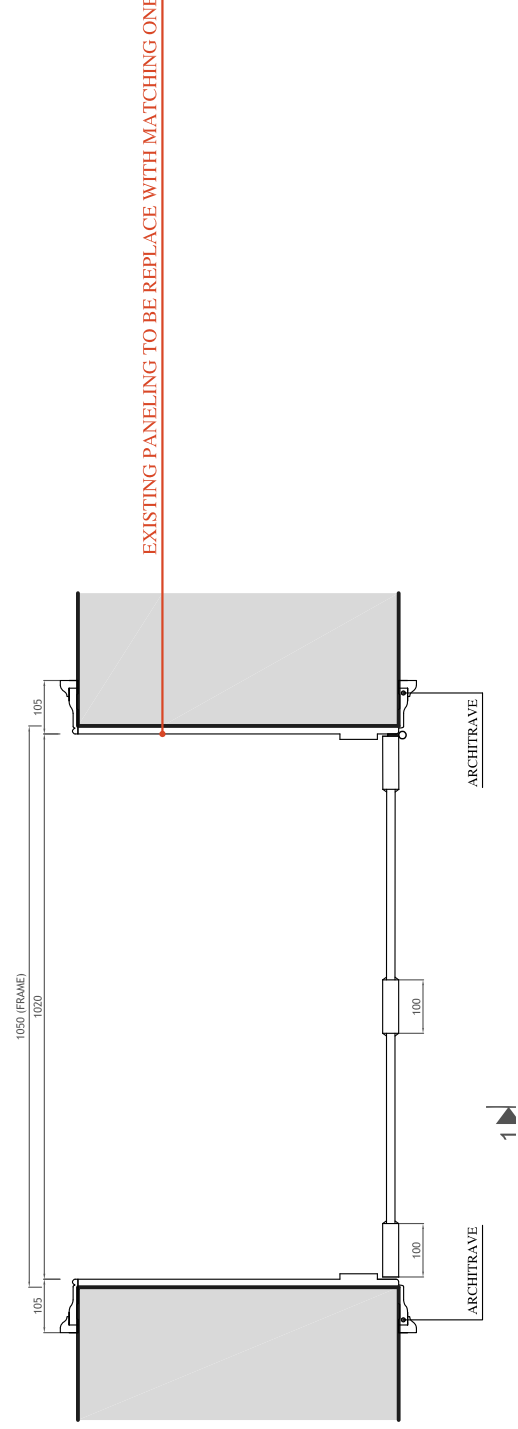

DOOR PLAN
Scale 1:10@A2

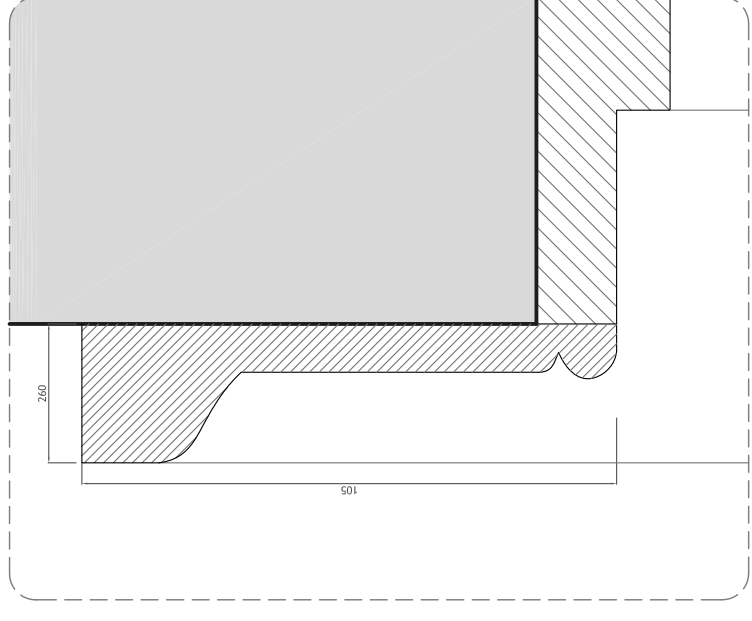

ARCHITRAVE
DETAIL 1 - Scale 1:1@A2

EXISTING PANELING TO BE REPLACE WITH MATCHING ONE

Notes

GEORGIAN STYLE FOUR PANEL DOOR
ARCHITRAVES AND DOOR OPENING'S INTERNAL PANELS TO BE REPLACED WITH MATCHING ONES;

DOORS TO BE PAINTED WHITE WOOD;
DRAWING TO BE USED AS GUIDED DESIGN FOR MANUFACTURER.