



DOORS 'D31', 'D32', 'D33' & 'D34'

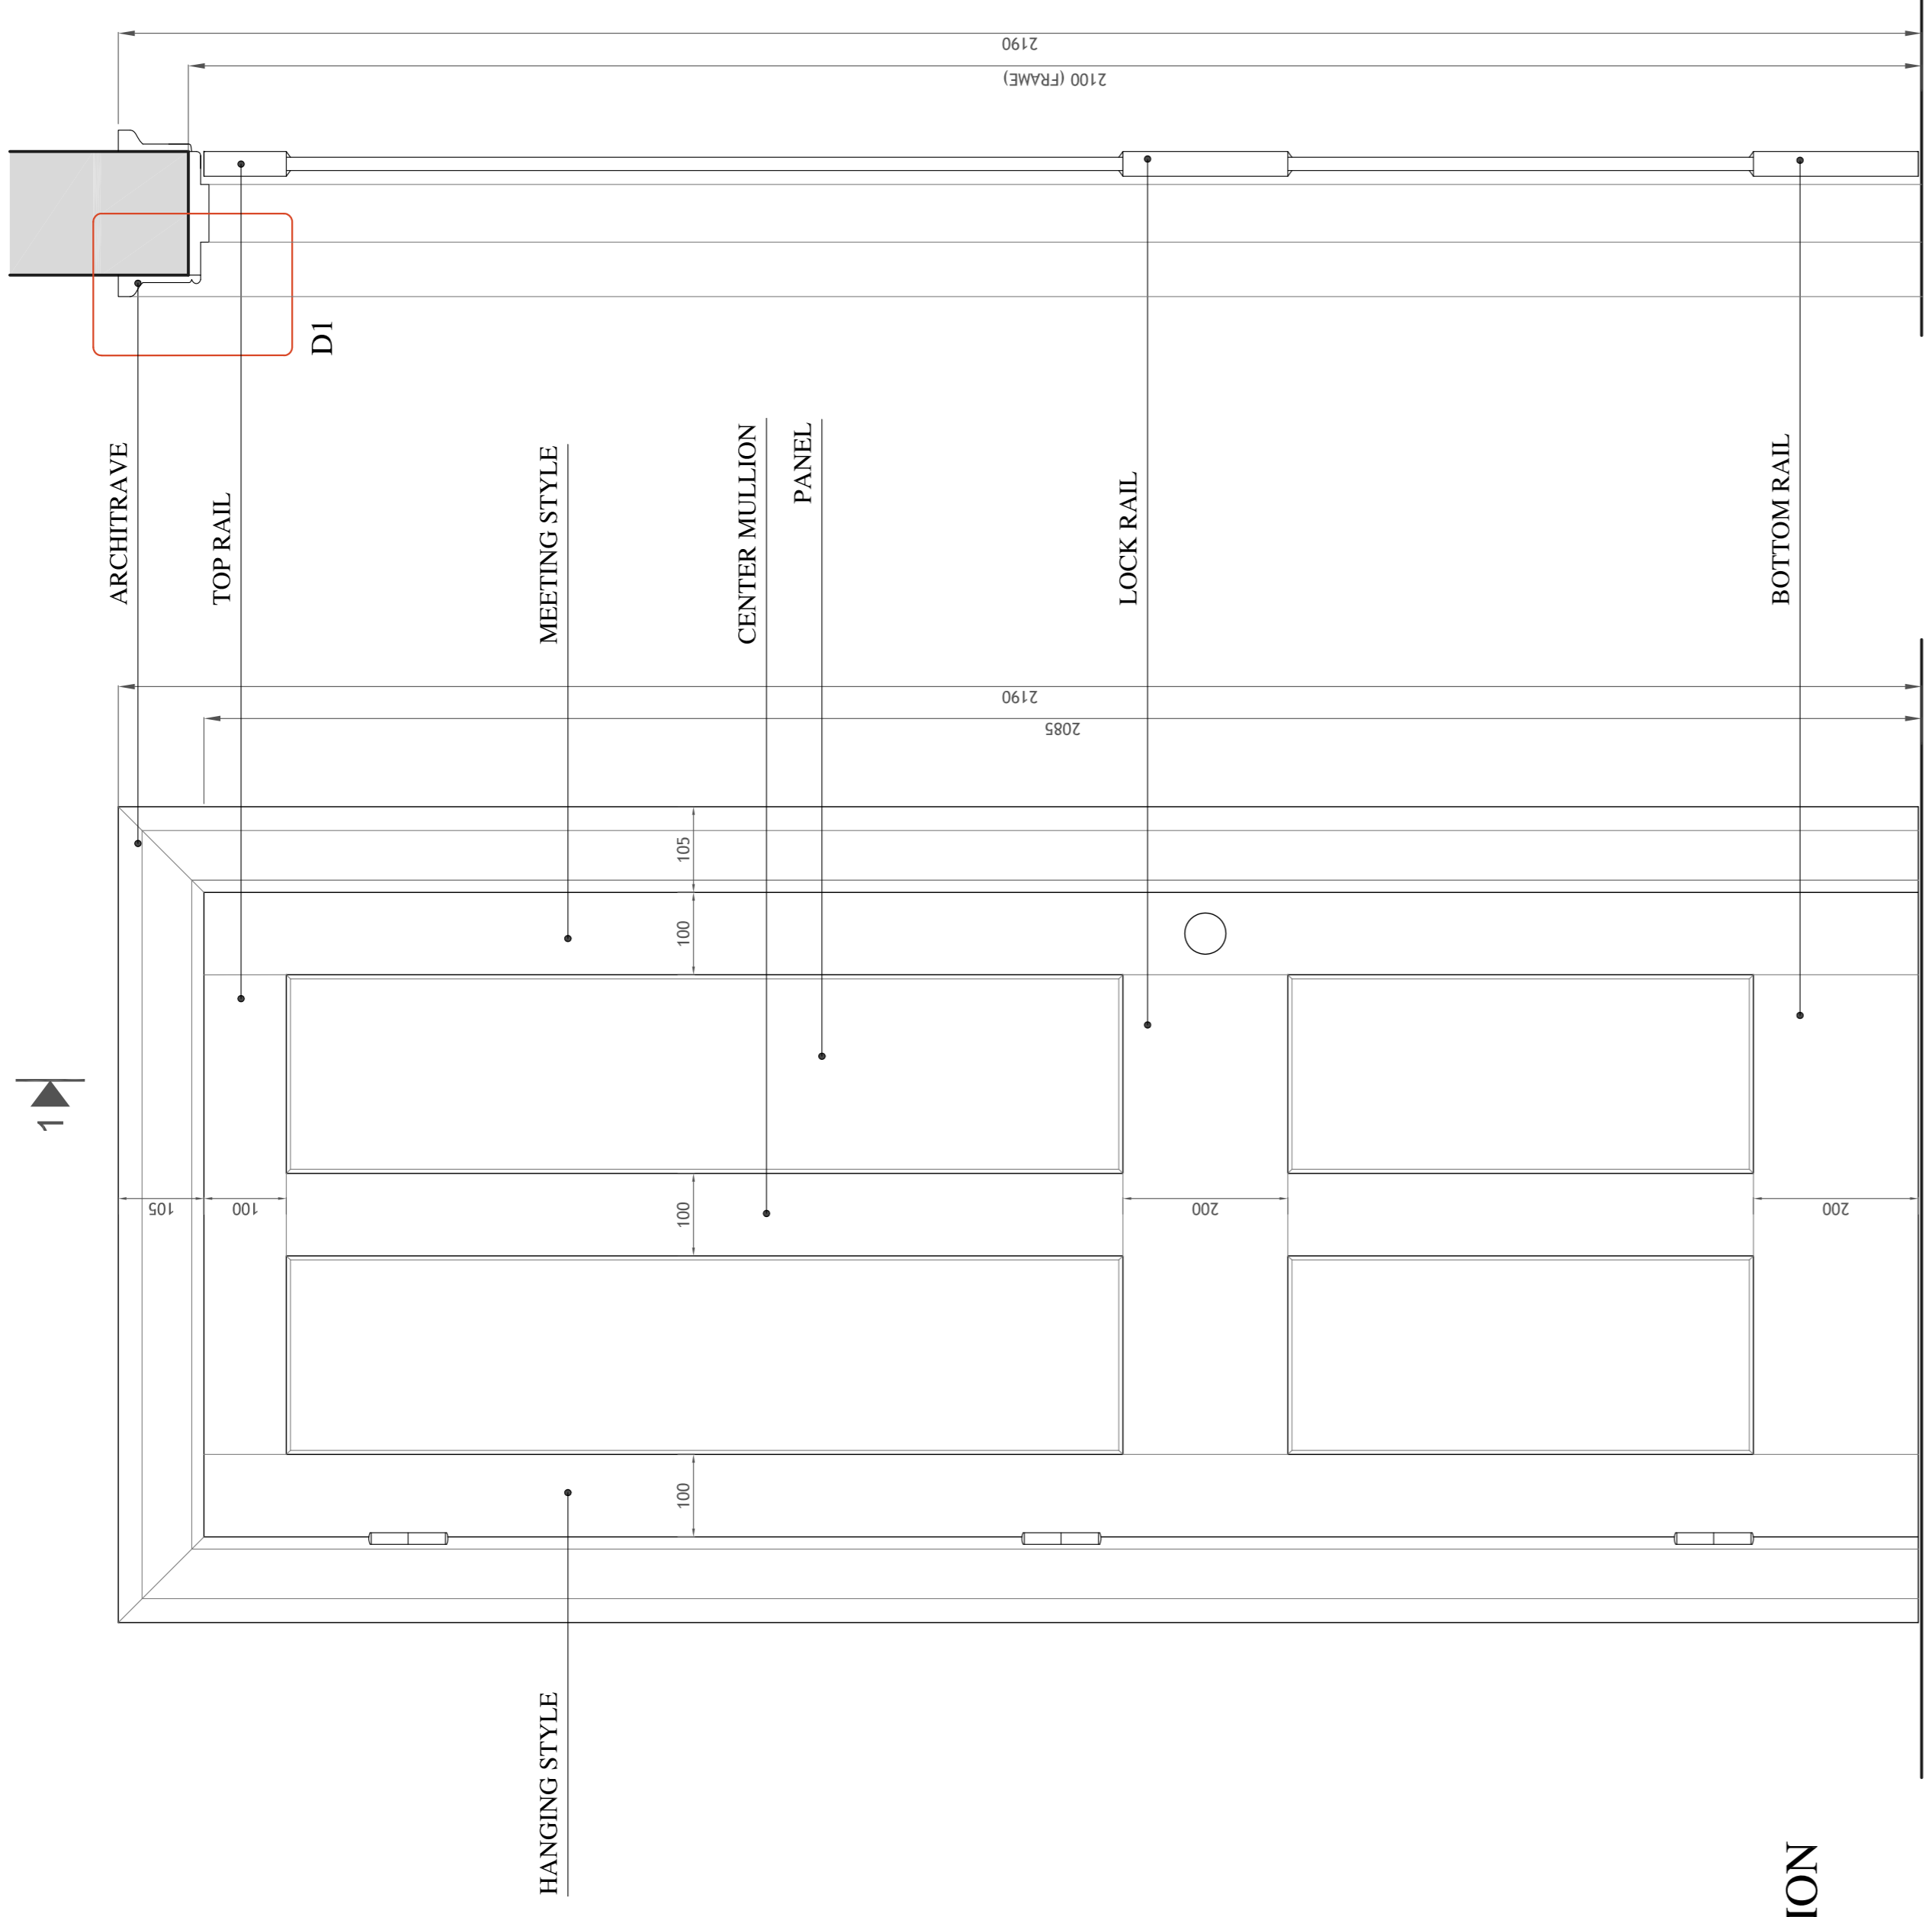


DOOR ELEVATION
Scale 1:10@A2

DOOR SECTION 1-1
Scale 1:10@A2

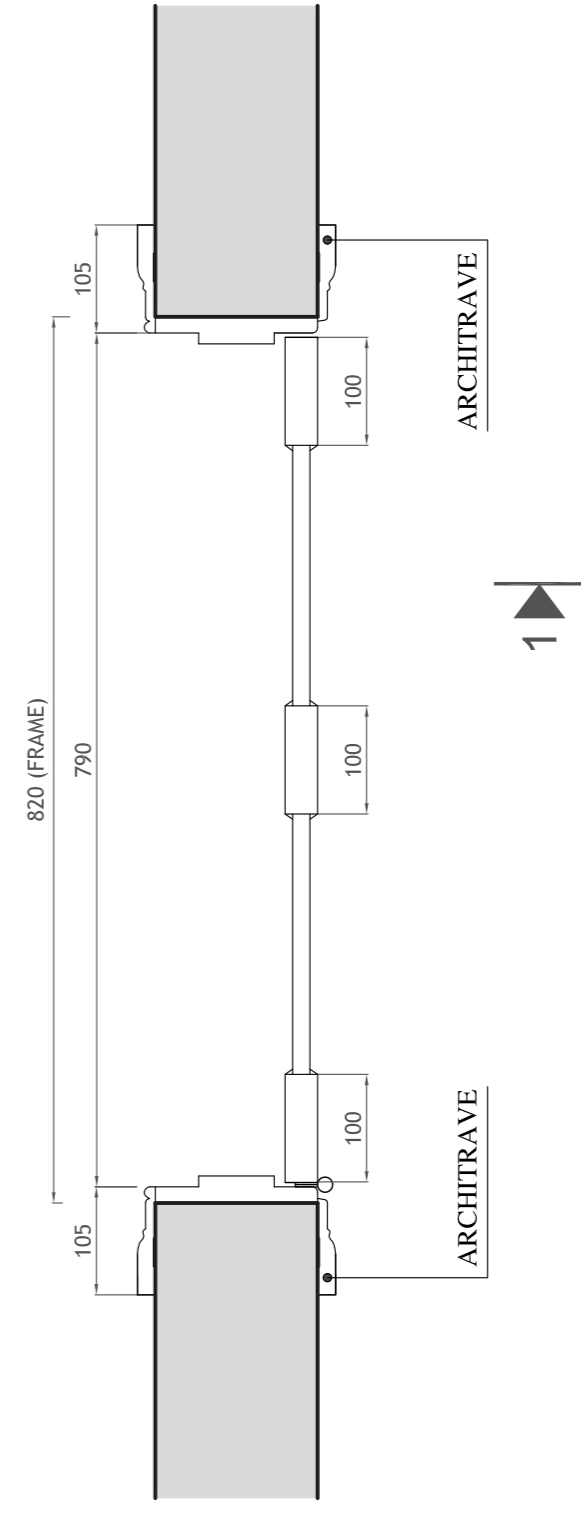

DOOR PLAN
Scale 1:10@A2

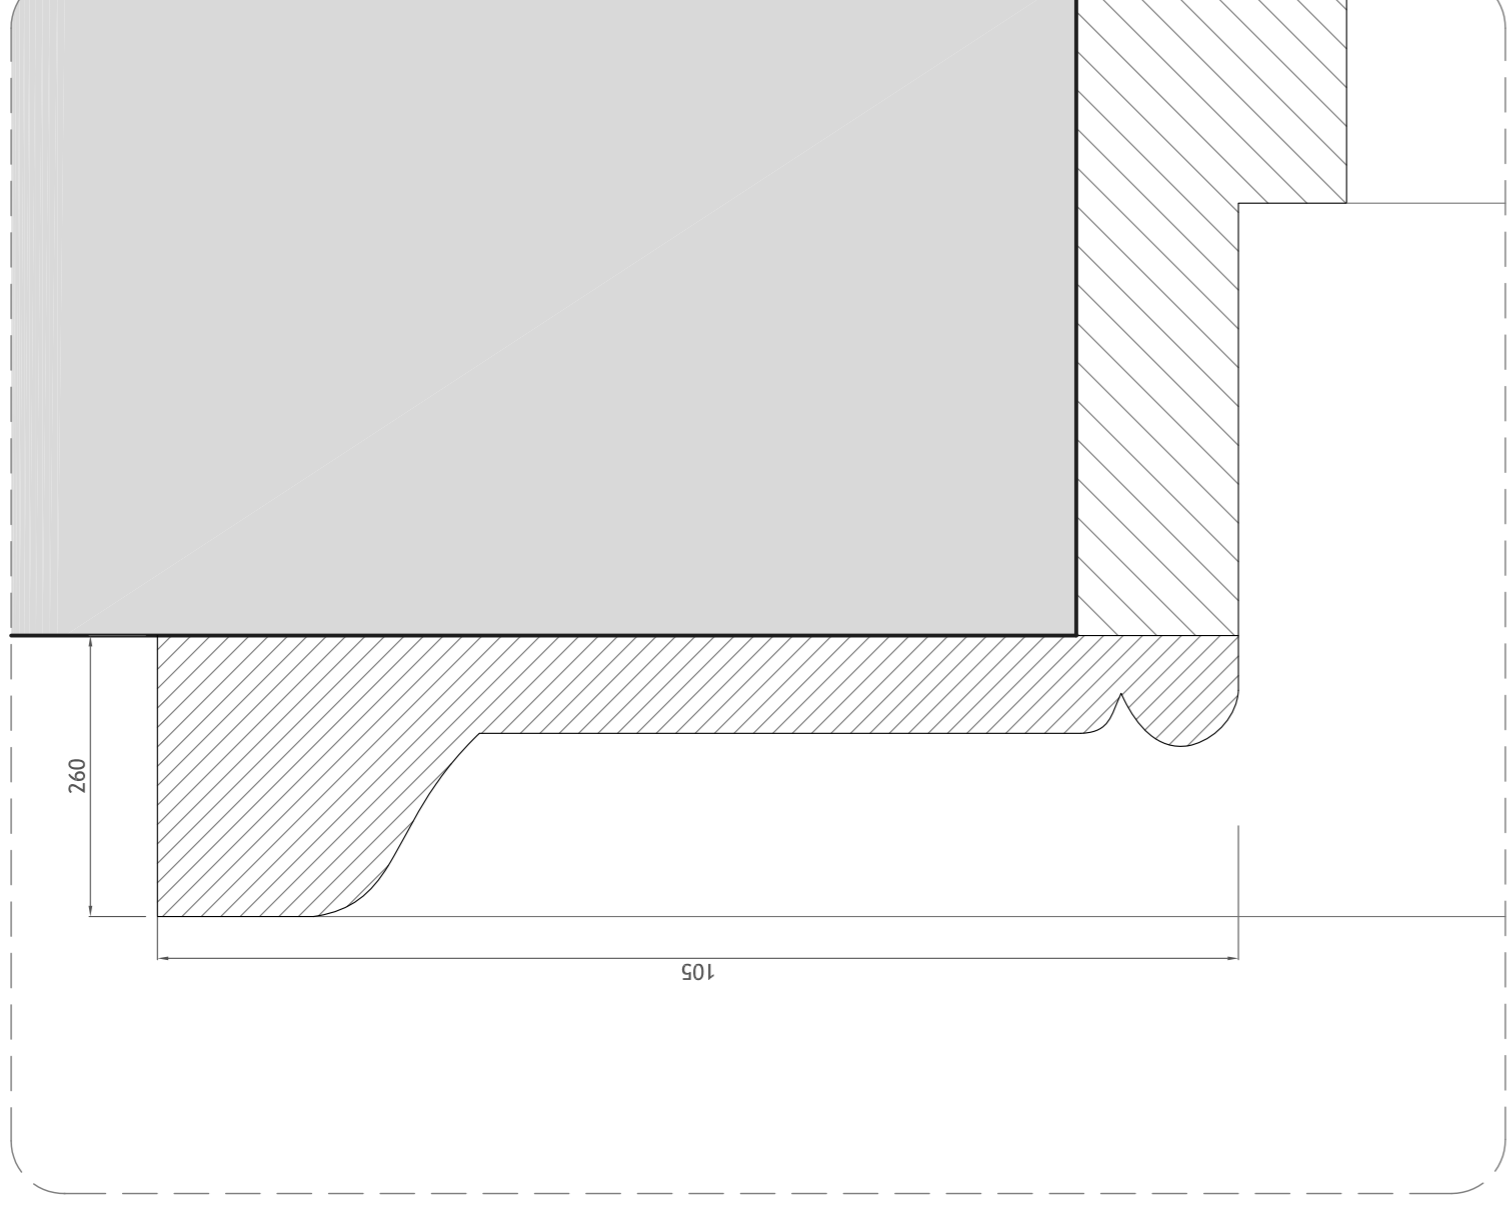

ARCHITRAVE
DETAIL 1 - Scale 1:1@A2

Notes

GEORGIAN STYLE FOUR PANEL DOOR

**DOORS TO BE PAINTED WHITE WOOD;
DRAWING TO BE USED AS GUIDED DESIGN FOR MANUFACTURER.**

Mira A - Architecture & Engineering Ltd

Regent's Place 338 Euston Road London NW1 3BT
Tel: +44 (0) 207 544 8477 Fax: +44 (0) 207 544 8401
info@mira-a.com www.mira-a.com

Client: Mrs Dzhansari Umarova

**21 Park Square East
London NW1 4LH**

Job Title:

**21 Park Square East
London NW1 4LH**

Drawing Title:

Third Floor Doors

Drawing No:

657/110

Drawing Scale:

**1:10
1:1**

Stage:

Planning

Revision:

All design, ideas, and arrangements as indicated on these drawings are the legal property of Mira A - Architecture Engineering Product Design Limited and will be restricted to the original site and specific project for which they were prepared. There shall be no changes or deviations from these drawings and documents without the written consent. Visual contact with these drawings shall constitute prima facie evidence of the acceptance of all these restrictions without prejudice.