




DOOR 'D23'

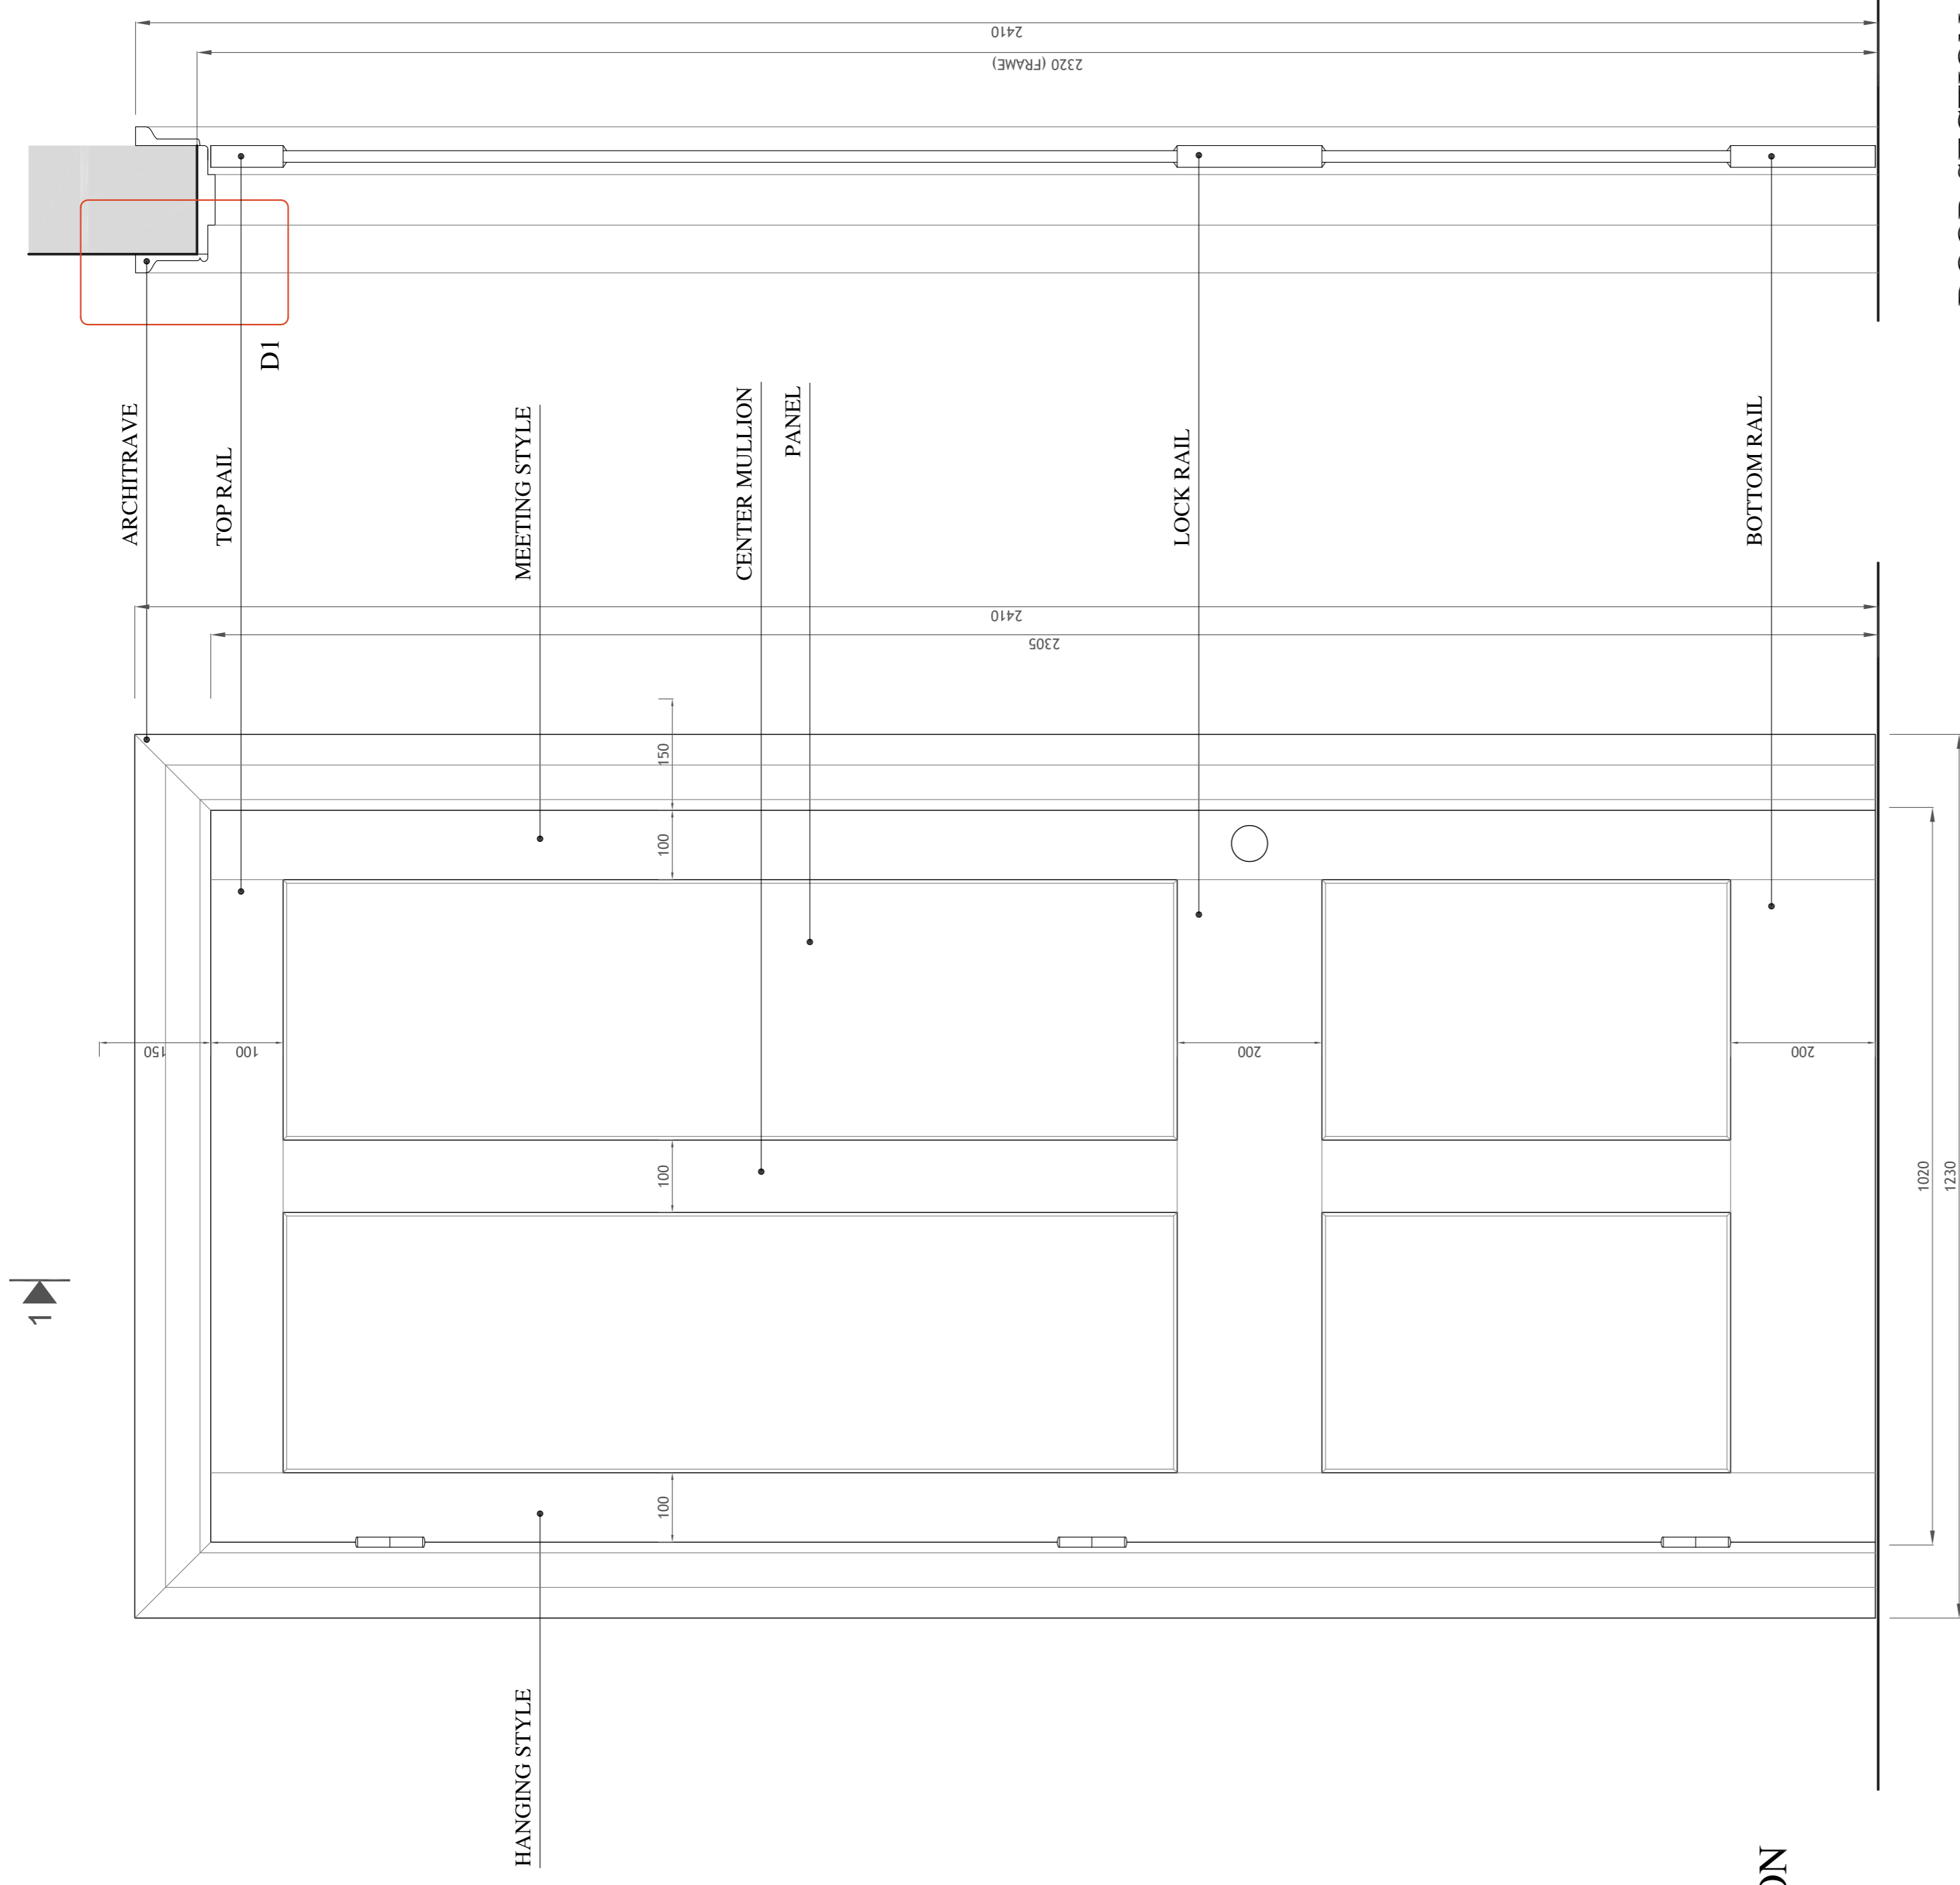

DOOR ELEVATION
Scale 1:10@A2

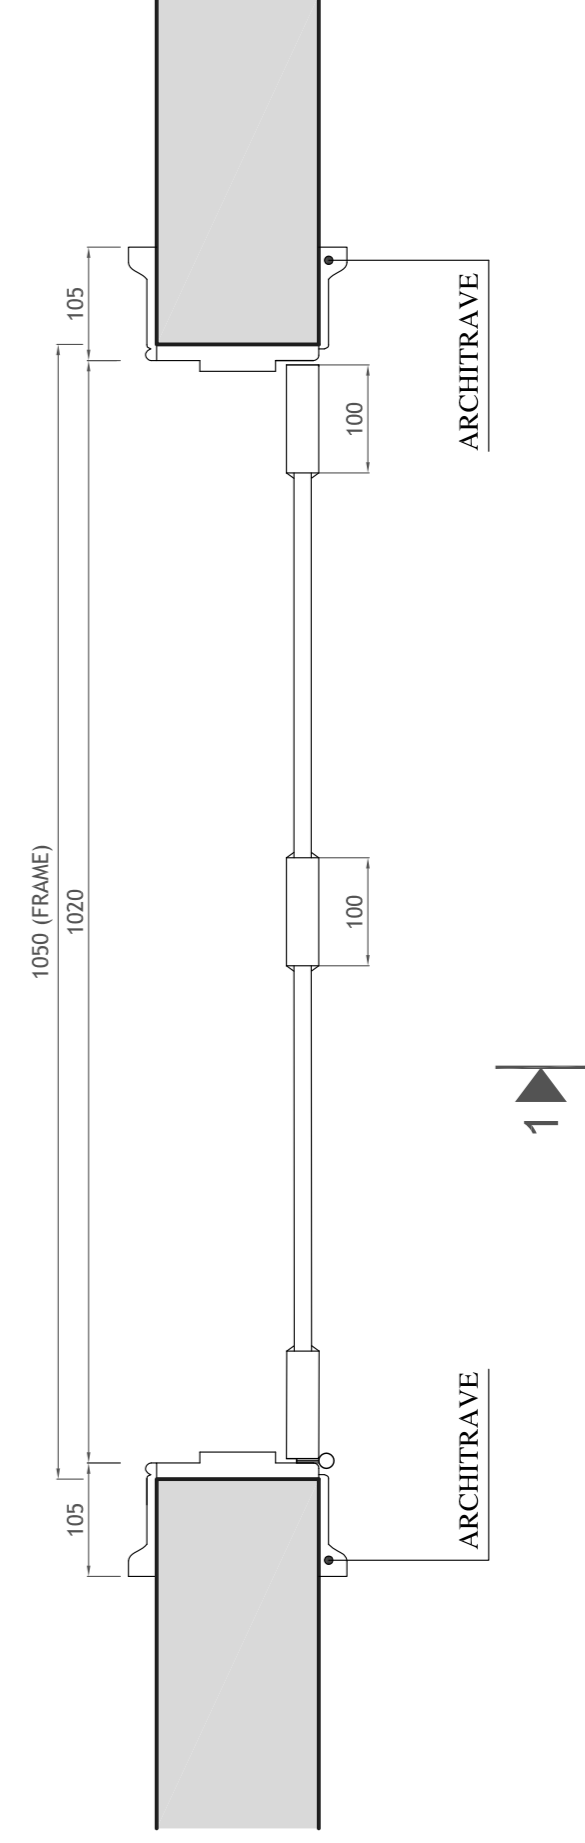

DOOR PLAN
Scale 1:10@A2

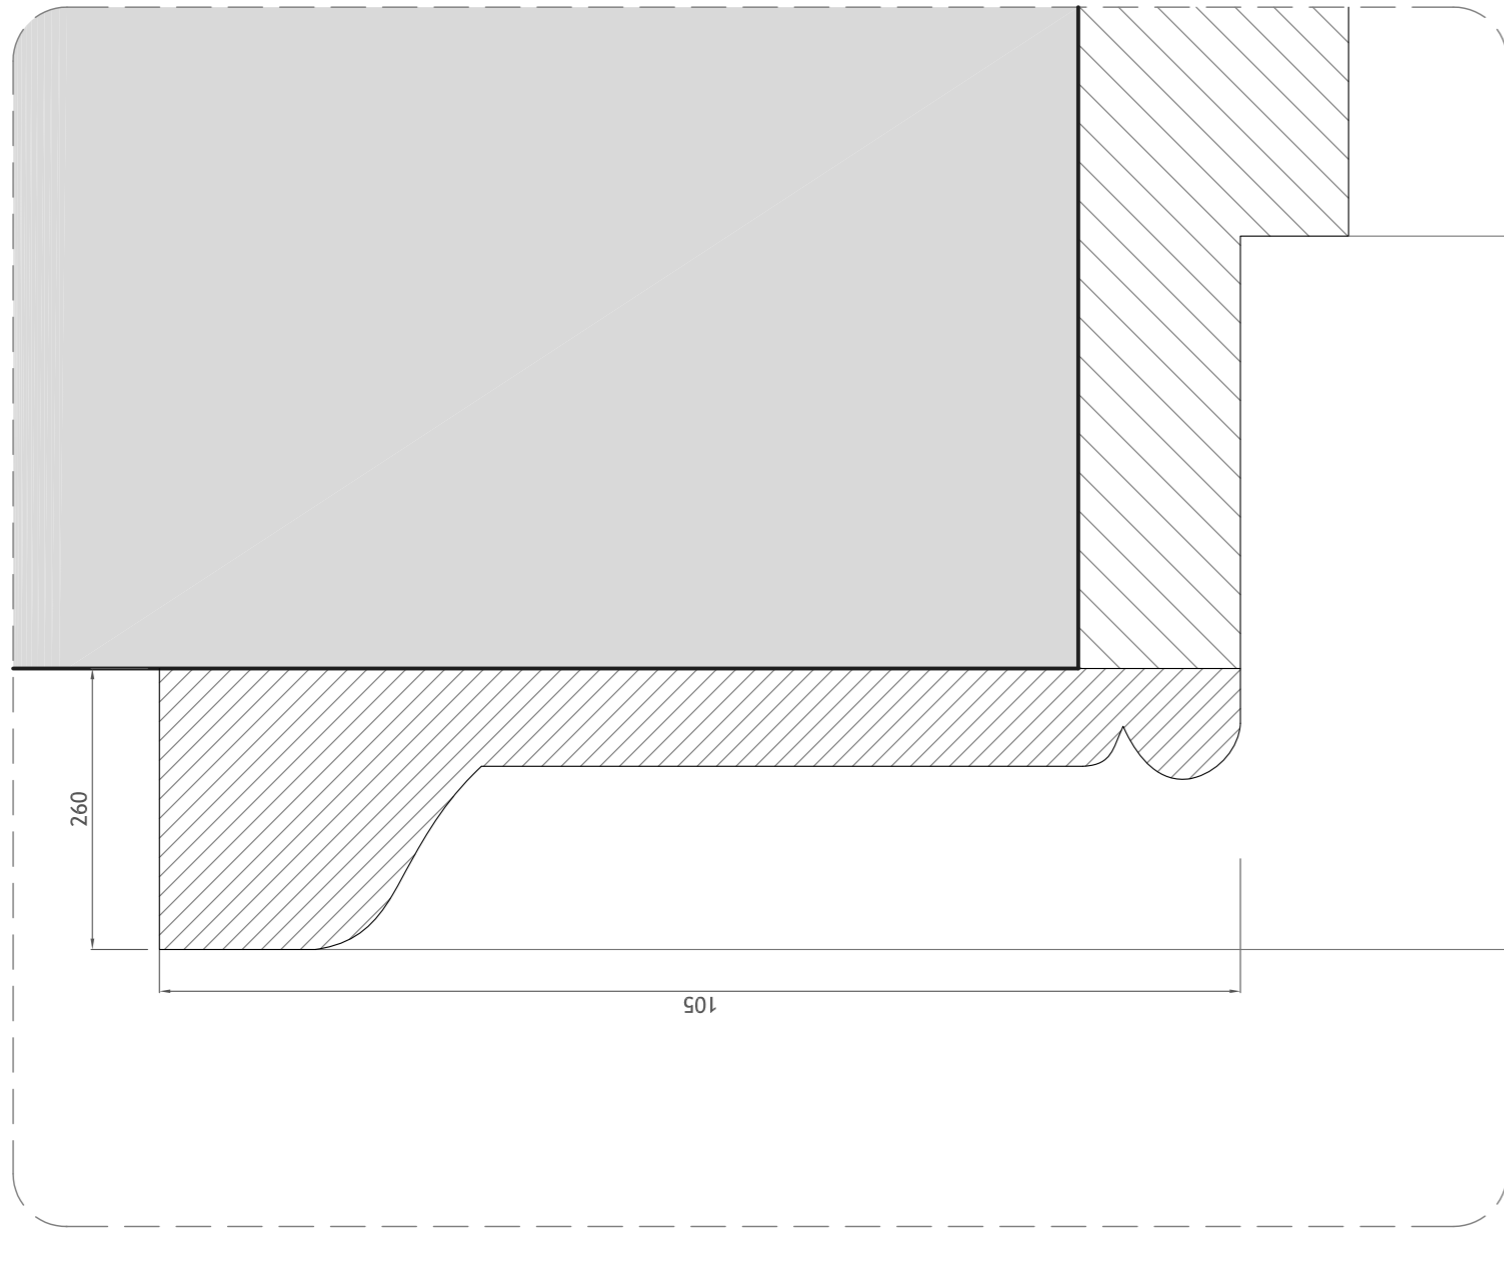

ARCHITRAVE
DETAIL 1 - Scale 1:1@A2

Notes
GEORGIAN STYLE FOUR PANEL DOOR
DOORS TO BE PAINTED WHITE WOOD;
DRAWING TO BE USED AS GUIDED DESIGN FOR MANUFACTURER.

DOOR SECTION 1-1
Scale 1:10@A2