




# DOOR 'DG02'

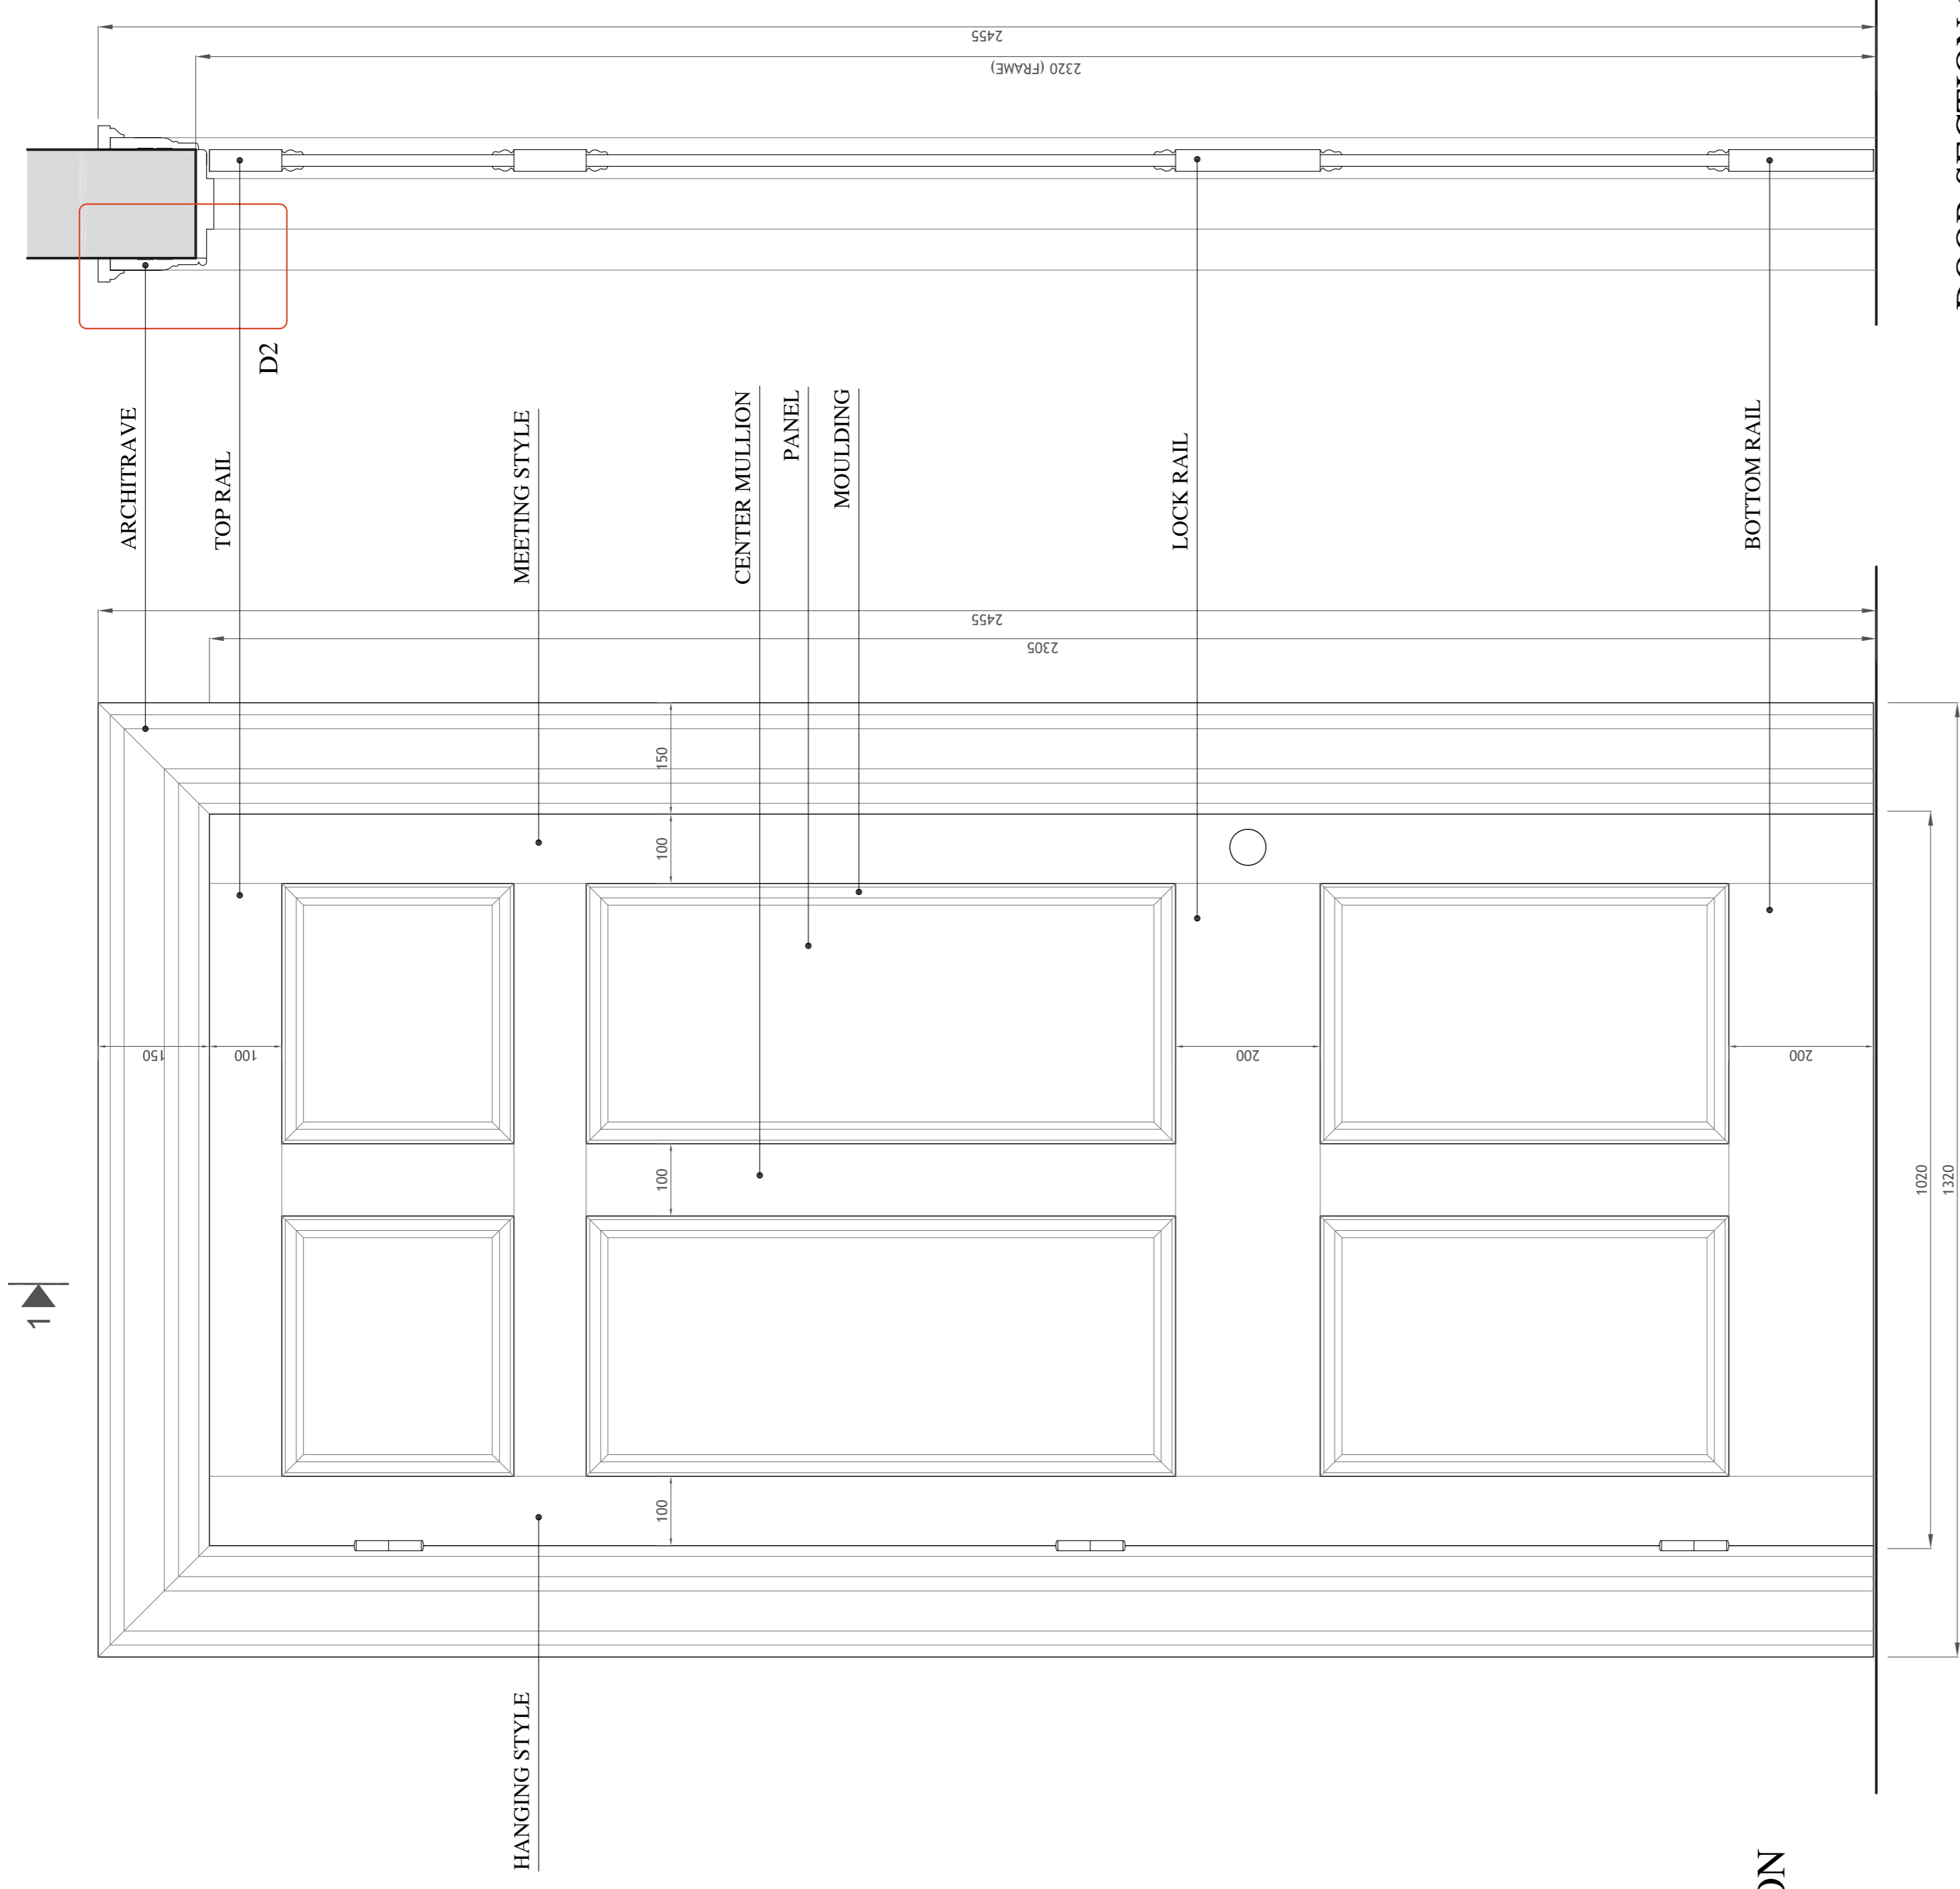

DOOR SECTION 1-1  
Scale 1:10@A2

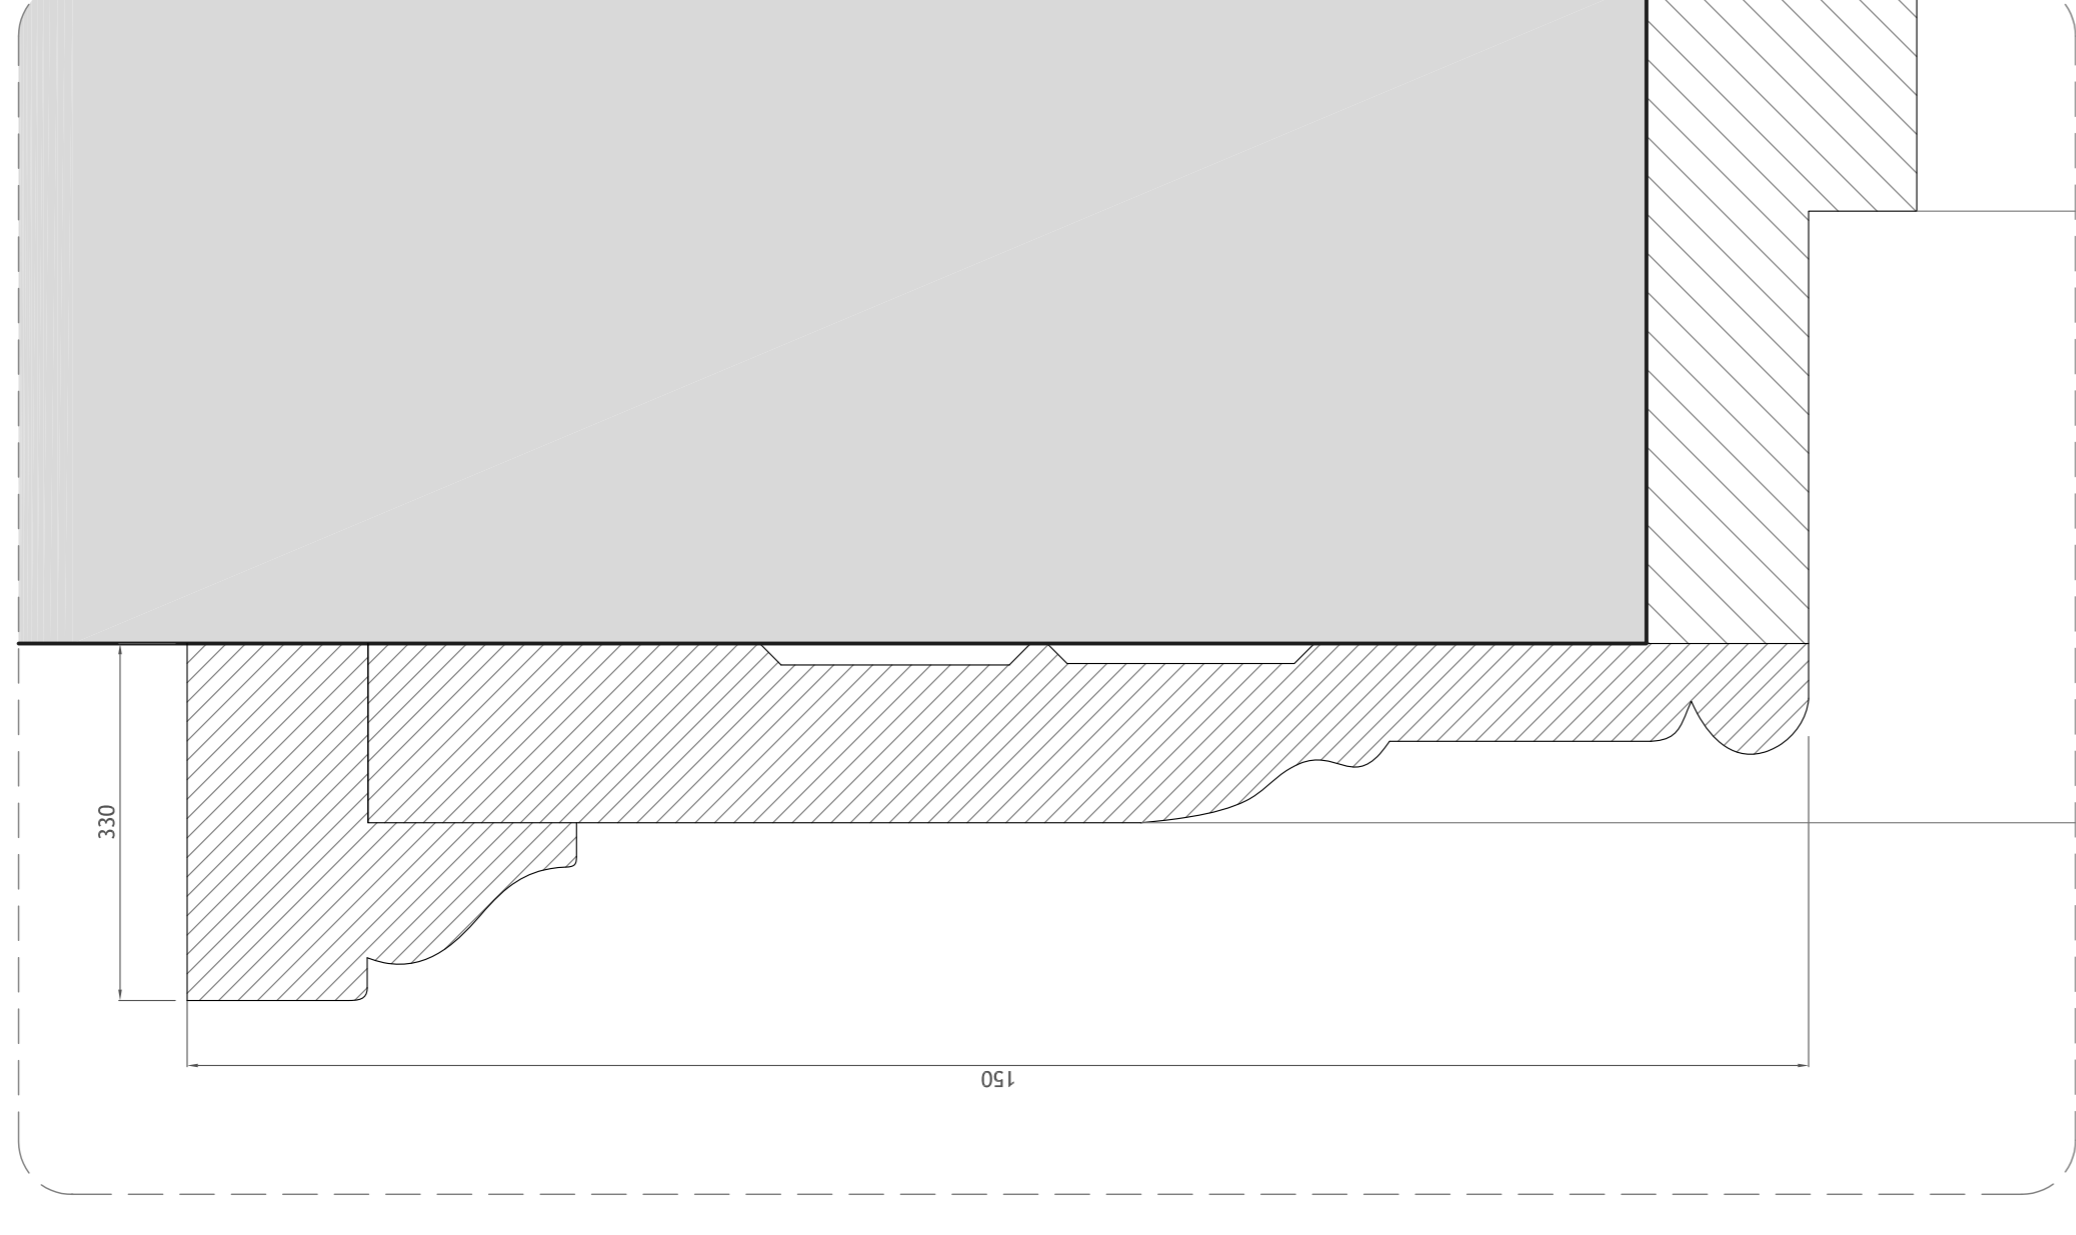

DOOR PLAN  
Scale 1:10@A2

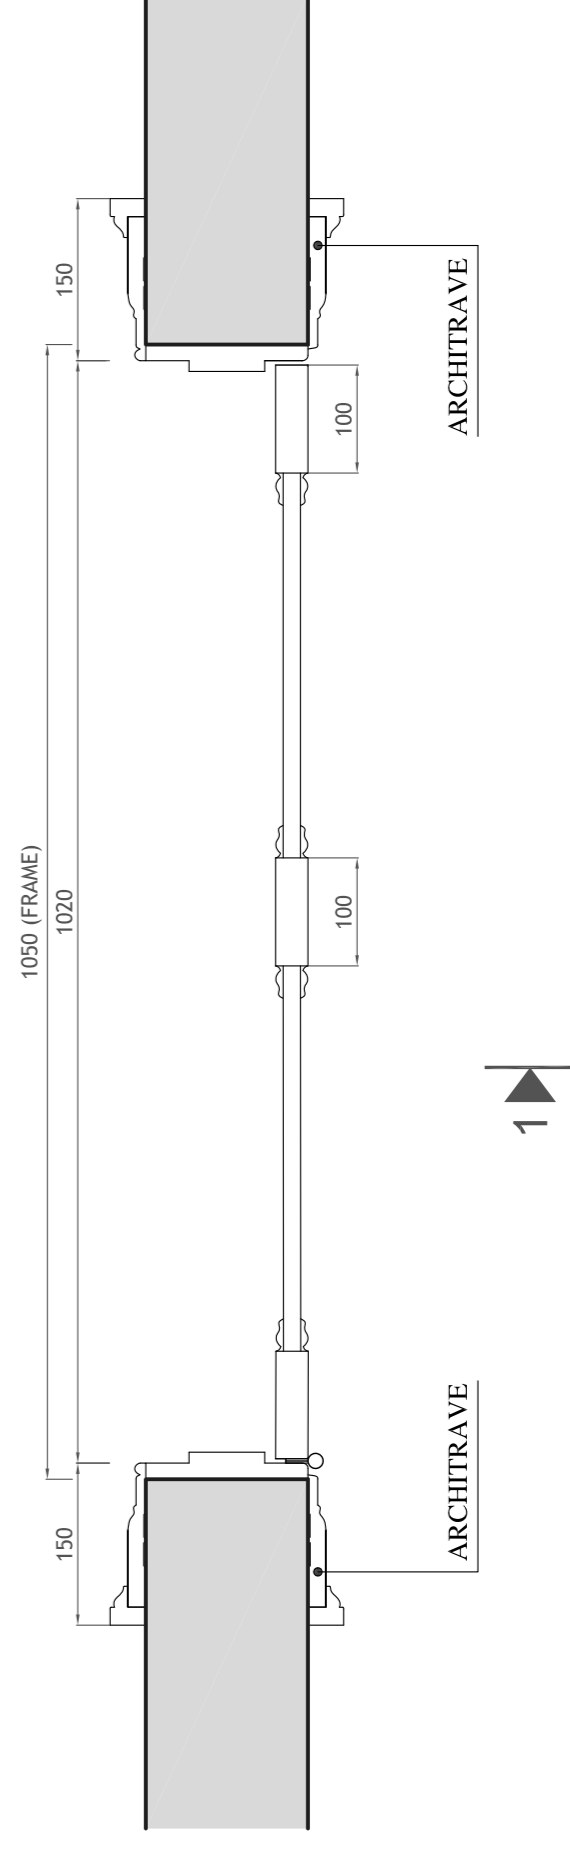

### Notes

**GEORGIAN STYLE SIX PANEL DOOR**

**DOORS TO BE PAINTED WHITE WOOD:**

**DRAWING TO BE USED AS GUIDED DESIGN FOR MANUFACTURER.**