



DOOR 'DG04'

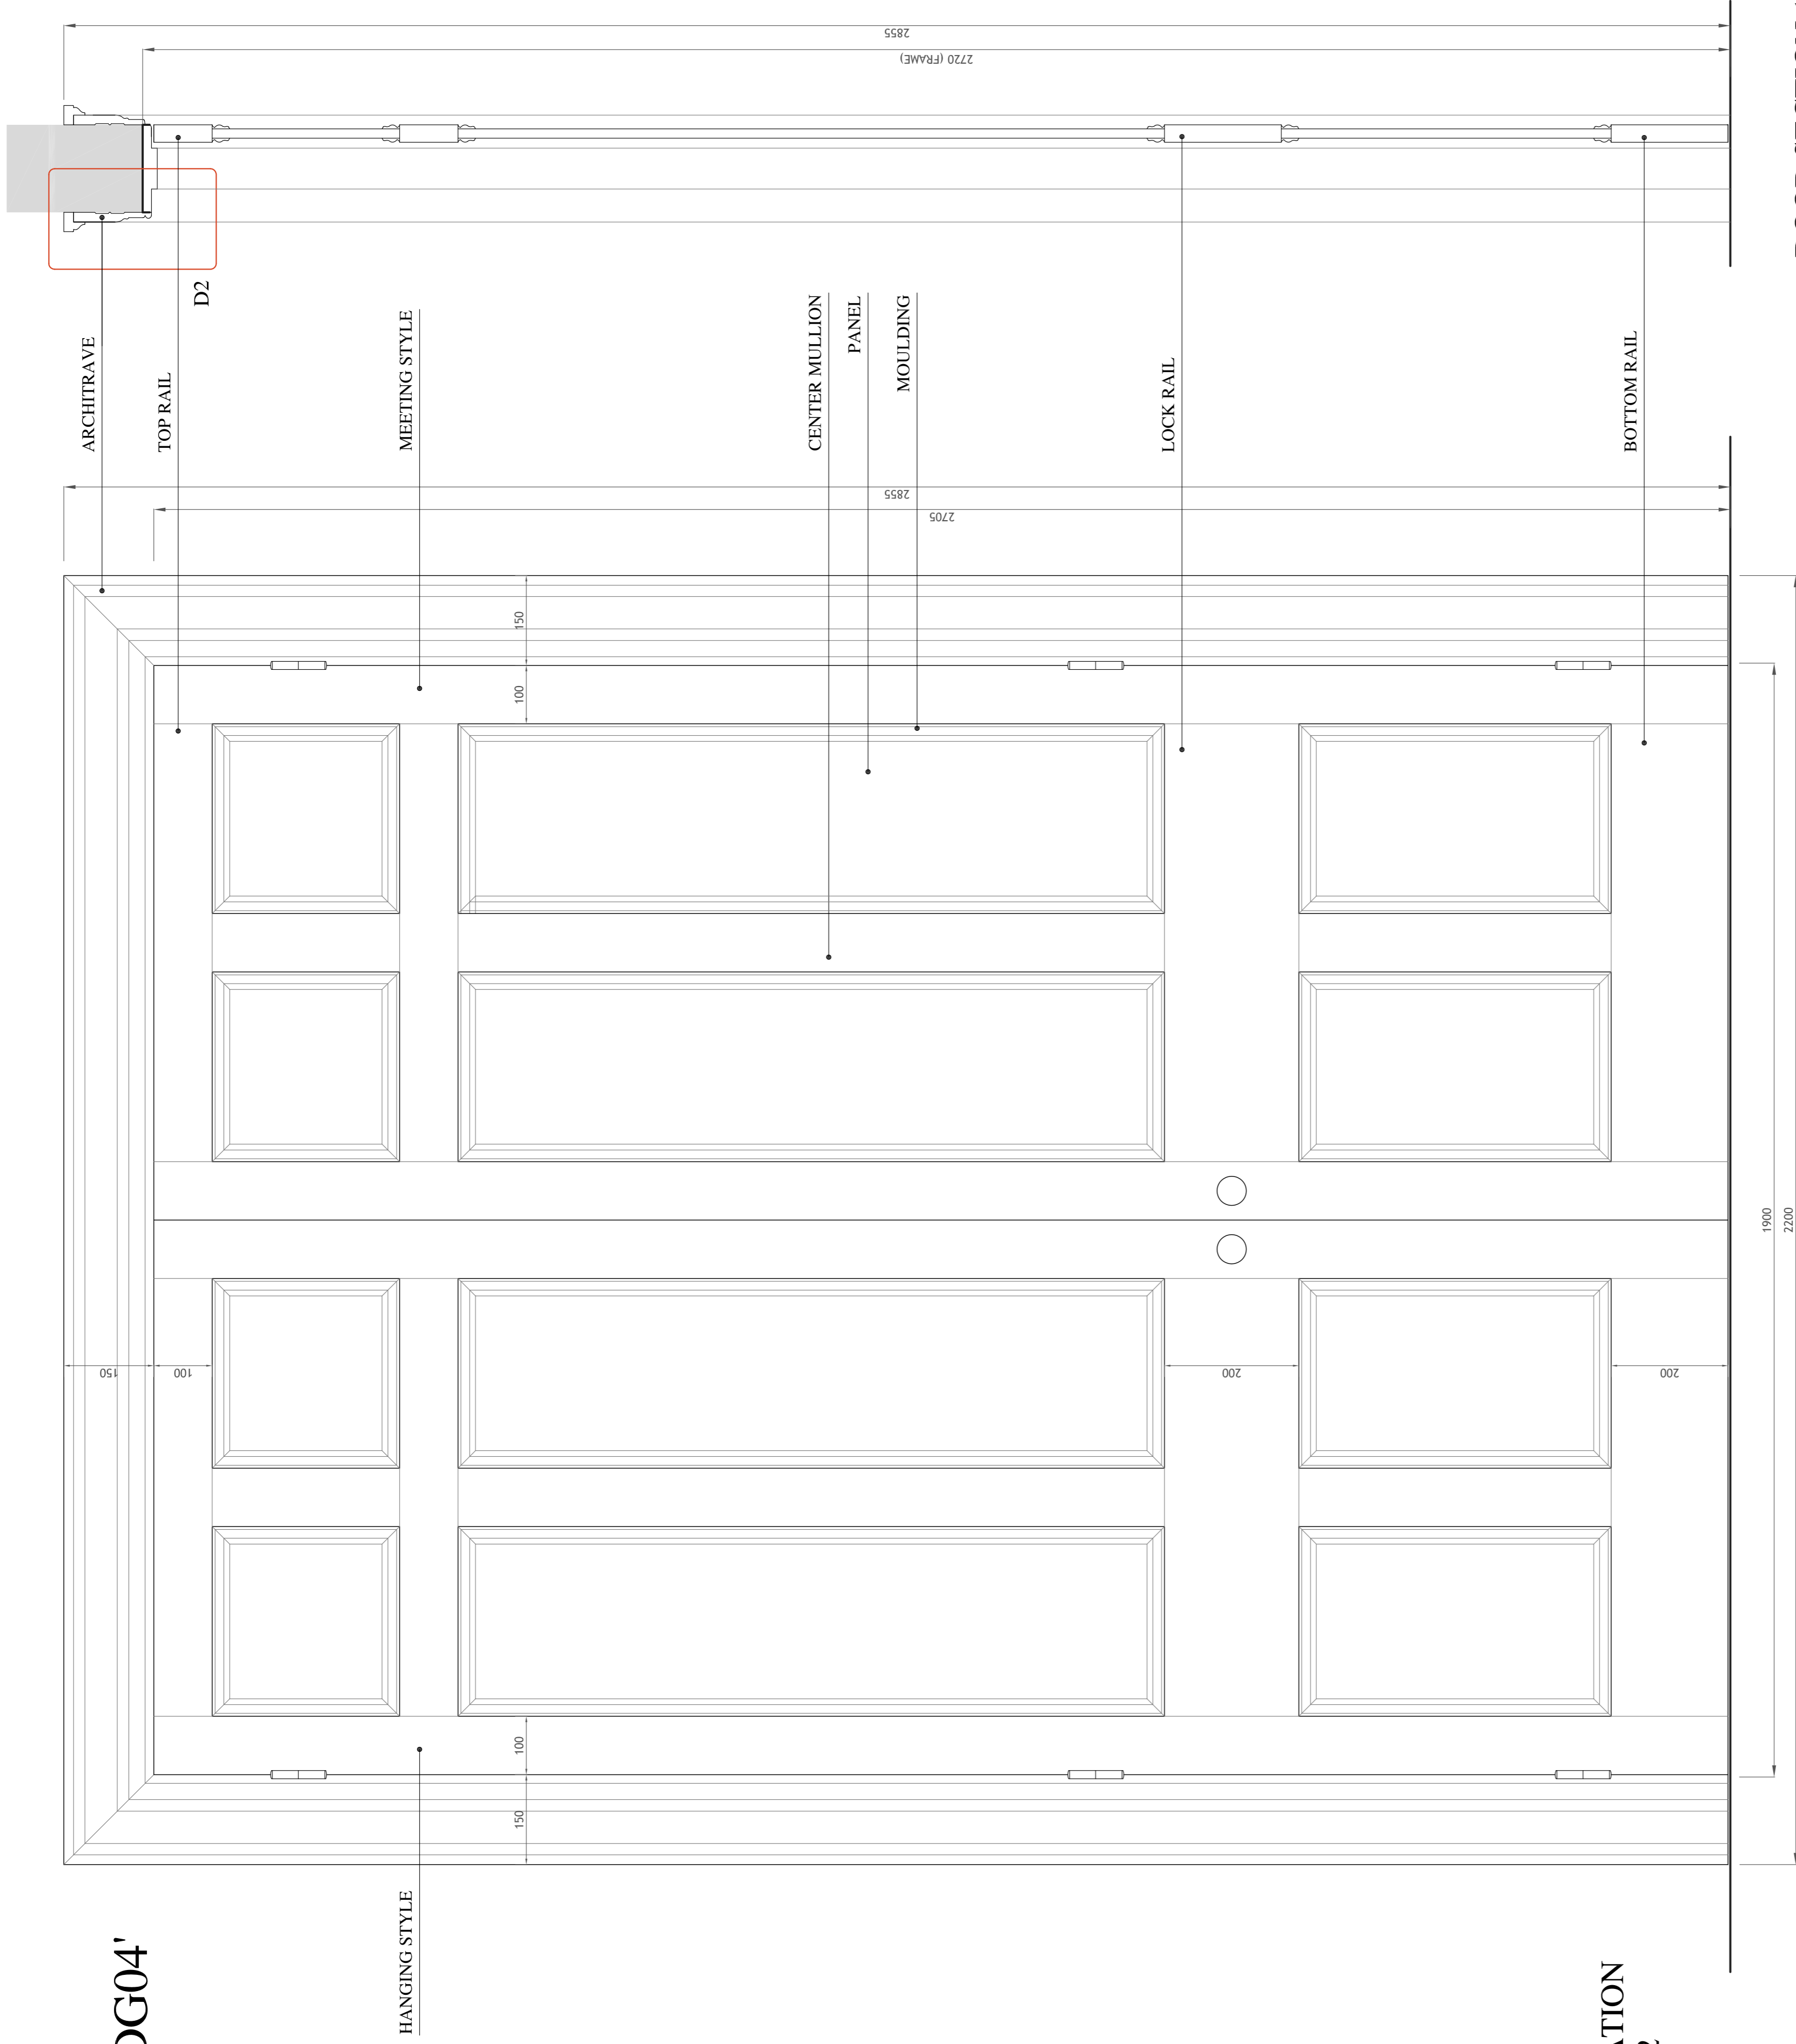


DOOR ELEVATION
Scale 1:10@A2

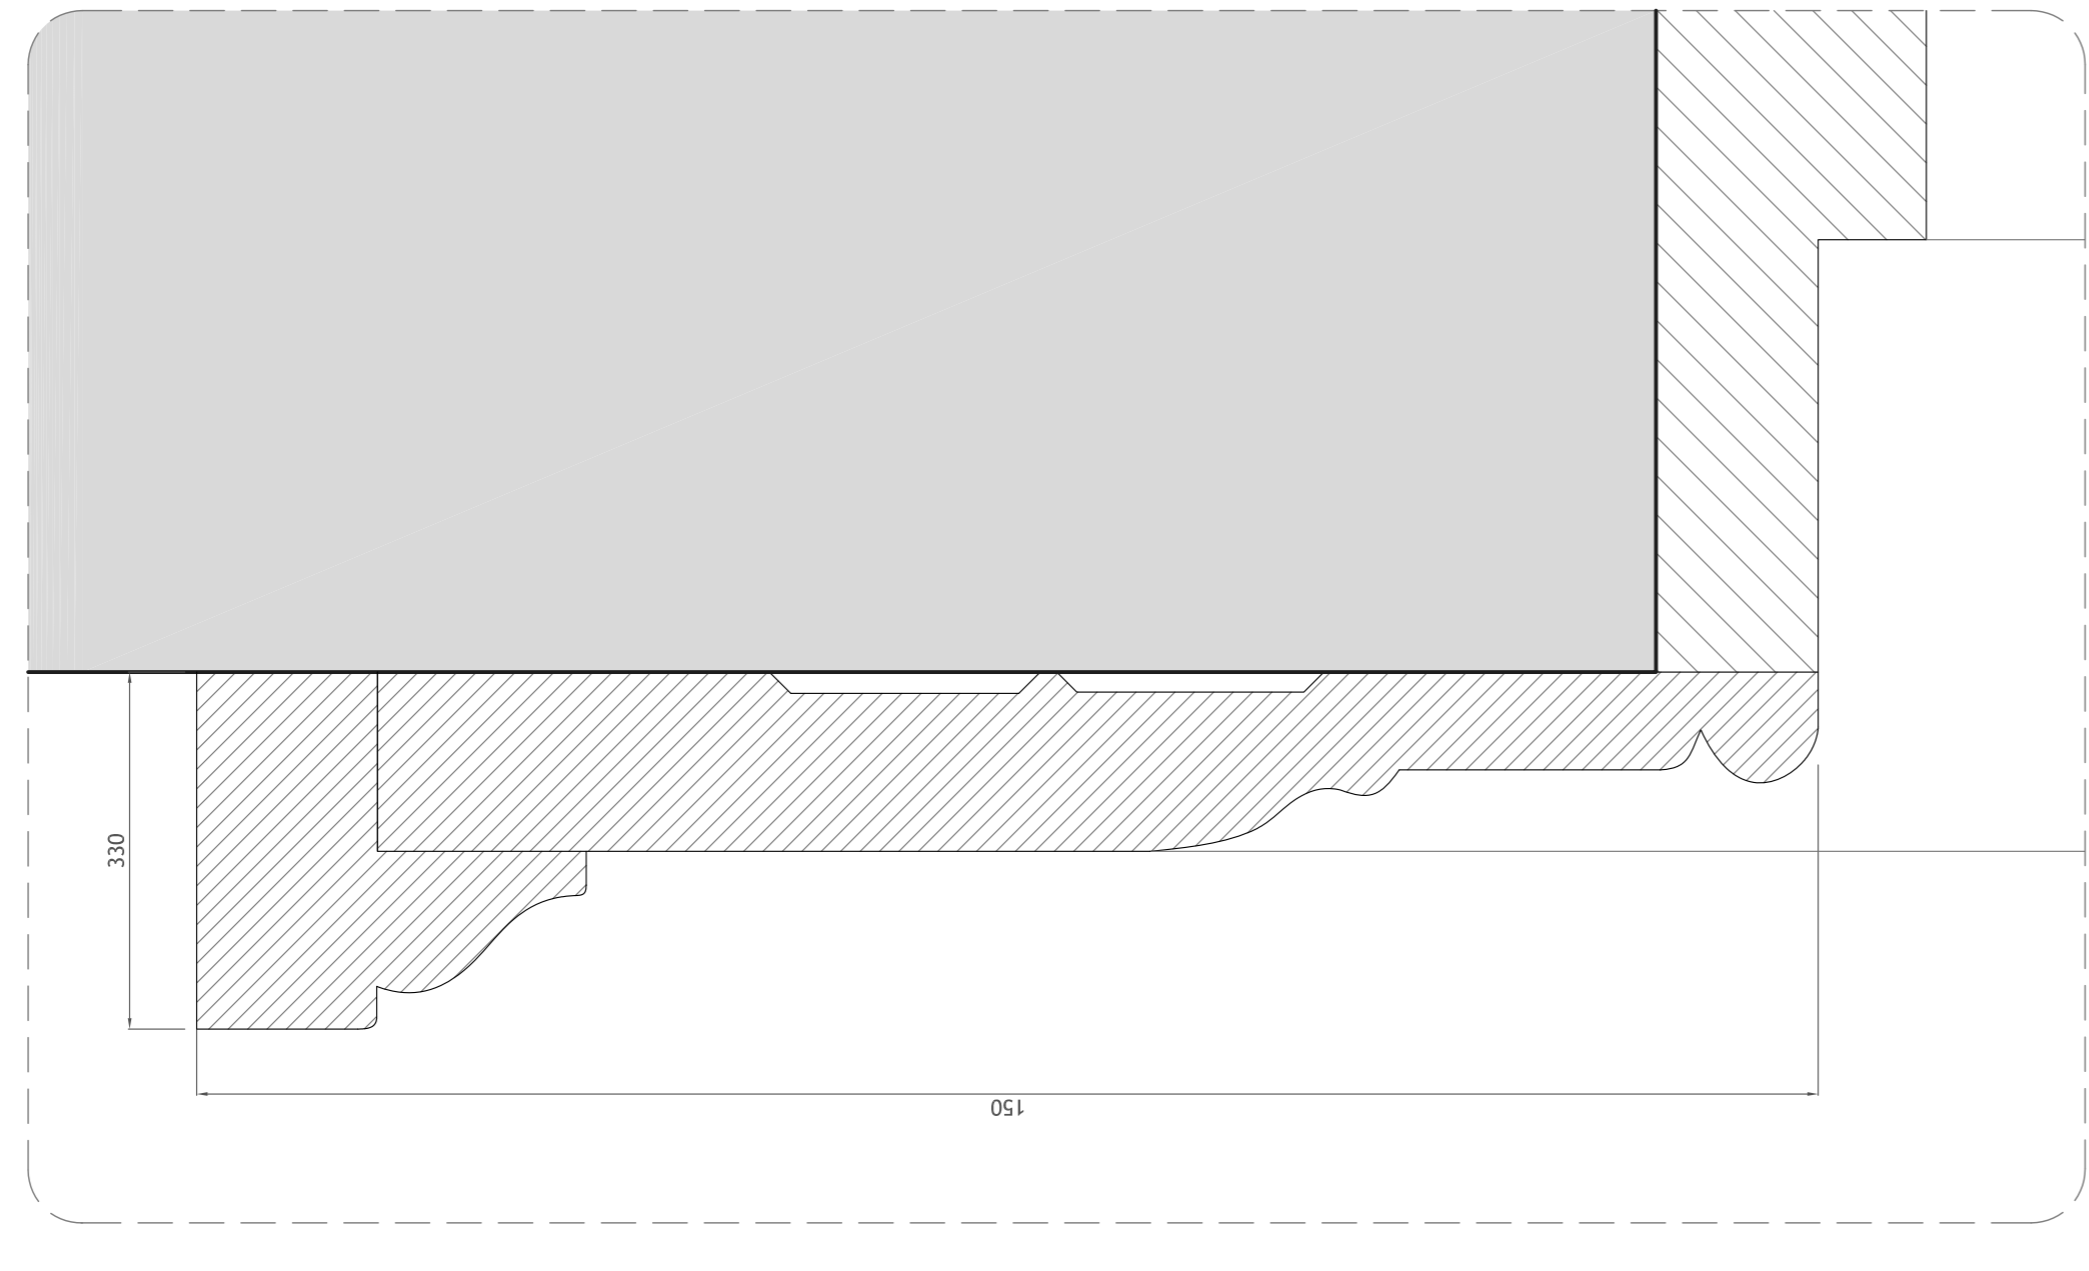

ARCHITRAVE
DETAIL 2 - Scale 1:1@A2

DOOR SECTION 1-1
Scale 1:10@A2

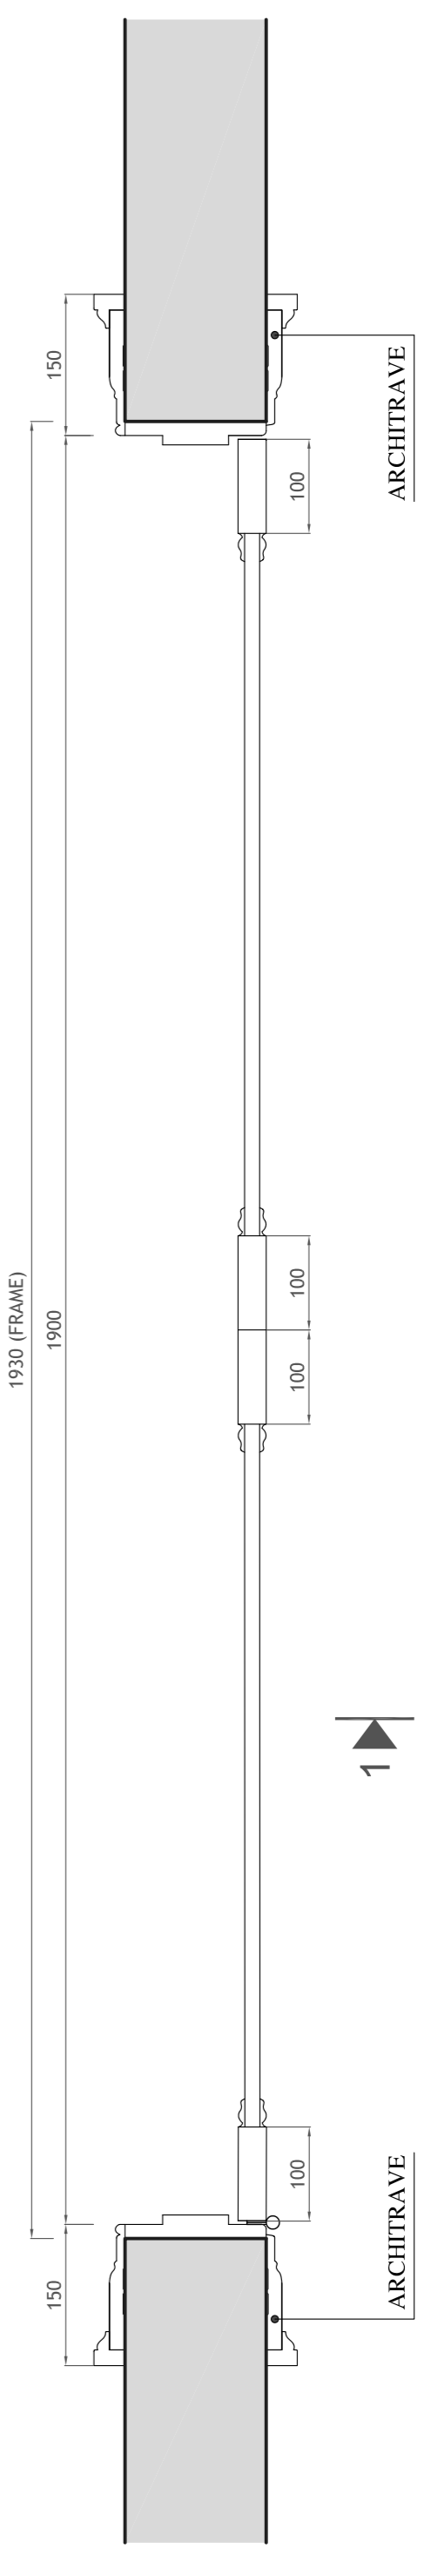

DOOR PLAN
Scale 1:10@A2

Notes

GEORGIAN STYLE DOUBLE DOOR

**DOORS TO BE PAINTED WHITE WOOD:
DRAWING TO BE USED AS GUIDED DESIGN FOR MANUFACTURER.**