

Sources of information

Architects drawings  
RFMR\_E\_North\_Proposed\_141003\_Stage D.dwg  
RFMR\_E\_South\_Proposed\_141003\_Stage D.dwg  
RFMR\_HA\_00\_3000\_141003\_Stage D.dwg  
RFMR\_HA\_01\_3001\_141003\_Stage D.dwg  
RFMR\_HA\_02\_3002\_141003\_Stage D.dwg  
RFMR\_HA\_03\_3003\_141003\_Stage D.dwg  
RFMR\_HA\_04\_3004\_141003\_Stage D.dwg  
RFMR\_HA\_05\_3005\_141003\_Stage D.dwg  
RFMR\_HA\_06\_3006\_141003\_Stage D.dwg  
RFMR\_HA\_07\_3007\_141003\_Stage D.dwg  
RFMR\_X\_Cross BB\_141003\_Stage D.dwg  
RFMR\_X\_Cross CC\_141003\_Stage D.dwg  
RFMR\_X\_Cross DD\_141003\_Stage D.dwg  
RFMR\_X\_East\_Proposed\_141003\_Stage D.dwg  
RFMR\_X\_Long AA\_141003\_Stage D.dwg  
RFMR\_X\_West\_Proposed\_141003\_Stage D.dwg  
Received 21/10/2014

Project Pears Building

Title Window Map  
Hampstead Hill School


Drawn DF Checked DS

Date 11/11/2014 Rel no. 01

Drawing no. 1398-05

Sources of information

Architects drawings  
 RFMR\_E\_North\_Proposed\_141003\_Stage D.dwg  
 RFMR\_E\_South\_Proposed\_141003\_Stage D.dwg  
 RFMR\_HA\_00\_3000\_141003\_Stage D.dwg  
 RFMR\_HA\_01\_3001\_141003\_Stage D.dwg  
 RFMR\_HA\_02\_3002\_141003\_Stage D.dwg  
 RFMR\_HA\_03\_3003\_141003\_Stage D.dwg  
 RFMR\_HA\_04\_3004\_141003\_Stage D.dwg  
 RFMR\_HA\_05\_3005\_141003\_Stage D.dwg  
 RFMR\_HA\_06\_3006\_141003\_Stage D.dwg  
 RFMR\_HA\_07\_3007\_141003\_Stage D.dwg  
 RFMR\_X\_Cross BB\_141003\_Stage D.dwg  
 RFMR\_X\_Cross CC\_141003\_Stage D.dwg  
 RFMR\_X\_Cross DD\_141003\_Stage D.dwg  
 RFMR\_X\_East\_Proposed\_141003\_Stage D.dwg  
 RFMR\_X\_Long AA\_141003\_Stage D.dwg  
 RFMR\_X\_West\_Proposed\_141003\_Stage D.dwg  
 Received 21/10/2014

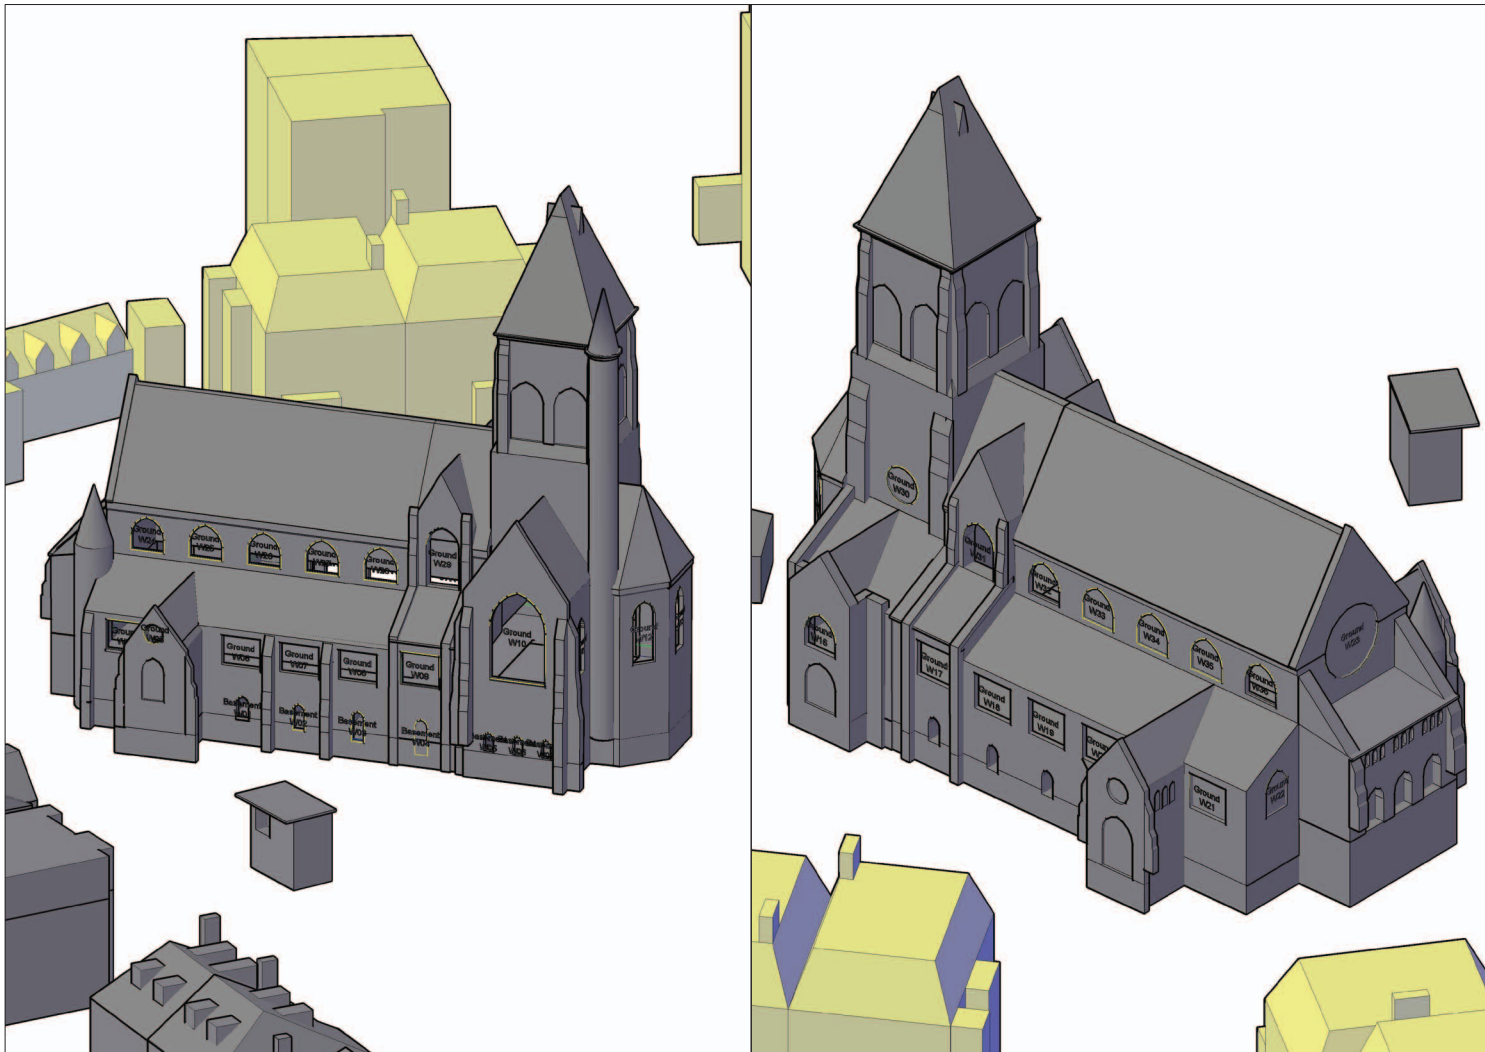

Project Pears Building

Title Window Map  
 Church

Drawn DF Checked DS

Date 11/11/2014 Rel no. 01

Drawing no. 1398-06