



1. New sliding folding metal doors
2. Extension at rear of building
3. Internal layout amended
4. Additional window
5. Small extension to ground floor conservatory

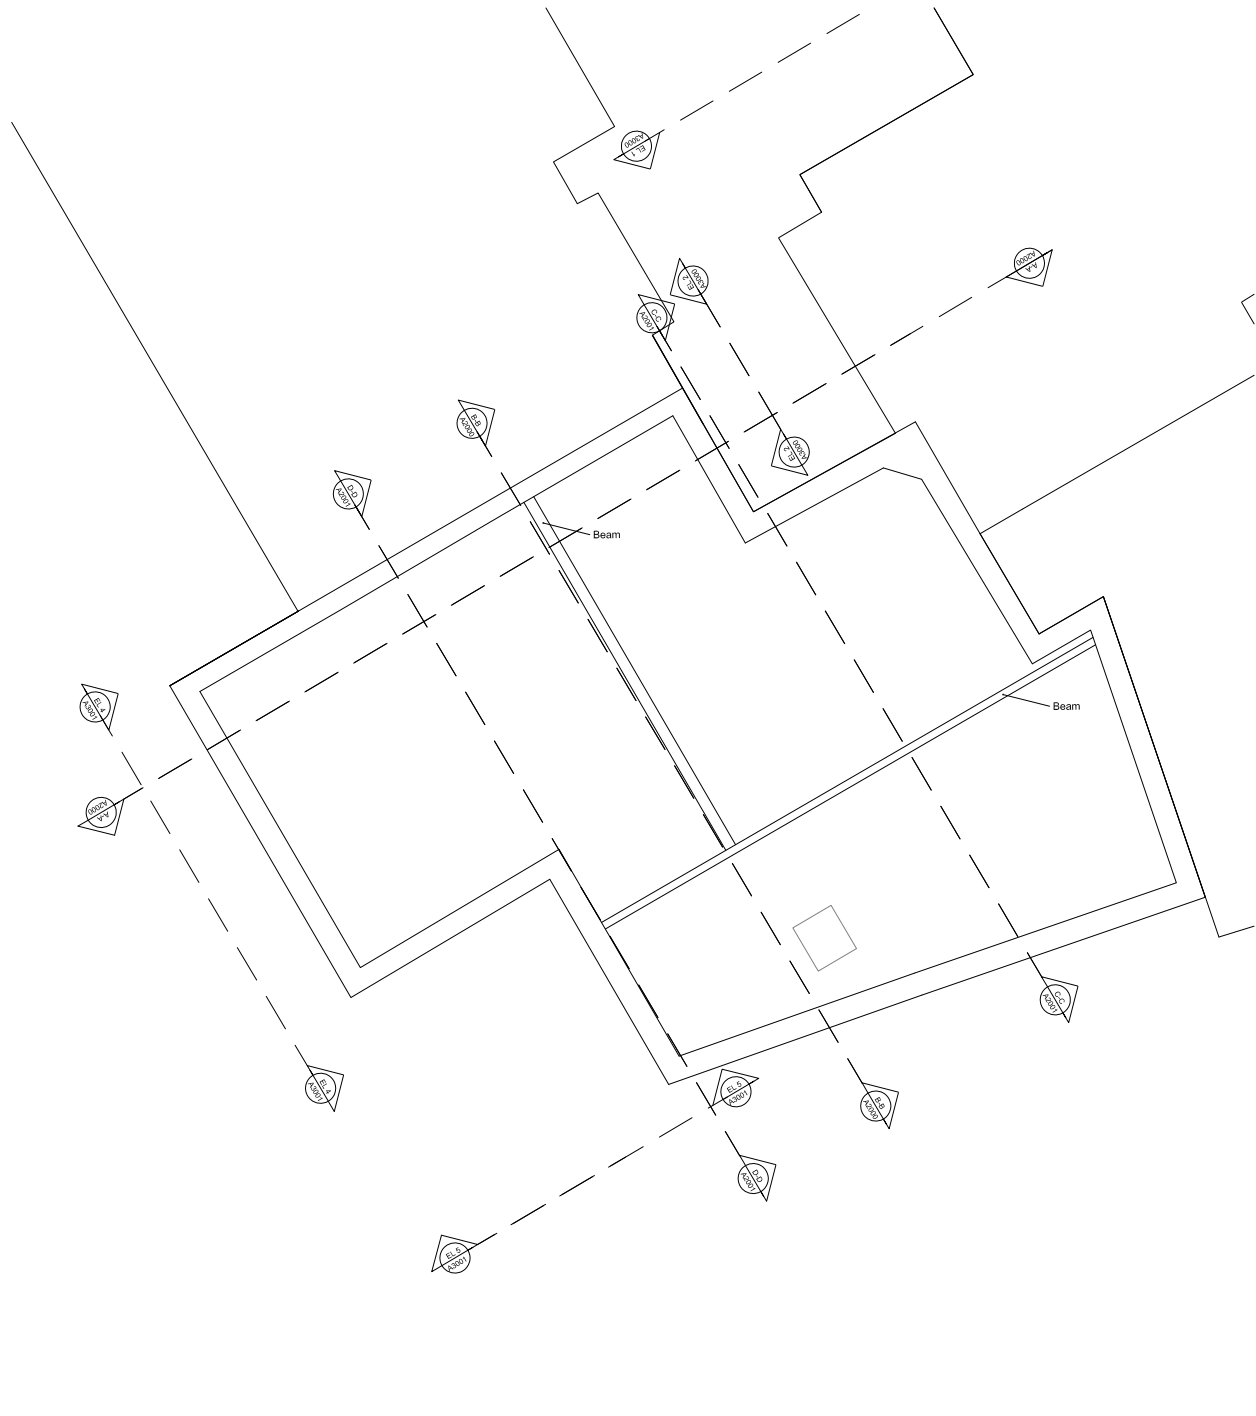


EXISTING

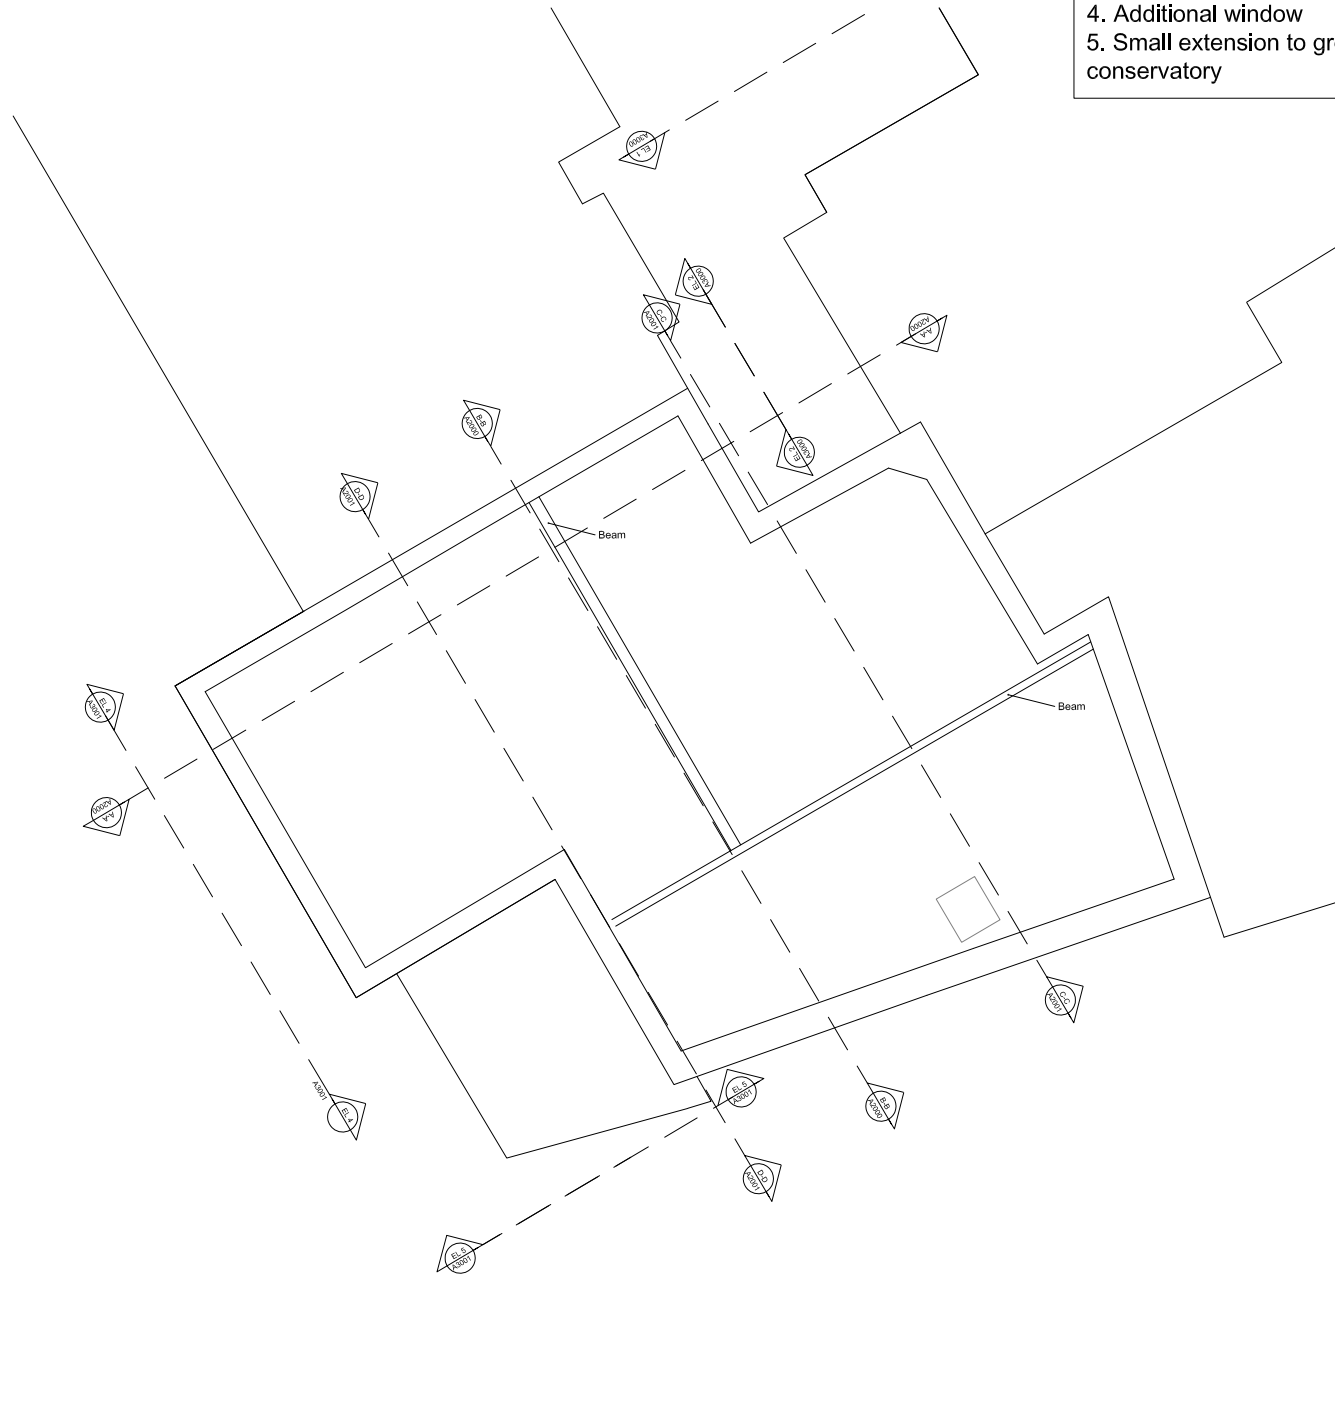

PROPOSED

date    rev    revisions

key plan

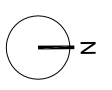

notes

DMFK Architects Ltd take no responsibility for dimensions obtained by scaling from this drawing. If no dimension is shown the recipient must ascertain the dimension specifically from the architect or by site measurement and may not rely on the drawing. Supply of the drawing in digital form is solely for convenience and no reliance may be placed on any data in digital form. All data must be checked against hard copy. This drawing is issued for design intent only and should not be used for construction unless stated.

**copyright**  
This drawing is the property of dMFK Architects Ltd. No disclosure or copy of it may be made without the written permission of dMFK Architects Ltd.



**DE METZ FORBES KNIGHT ARCHITECTS**

the old library 119 cholmley gardens london nw6 1aa t 020 7435 1144 f 020 7435 0884 mail info@dmfk.co.uk

project    drawing title

**Maryon Mews**    Second Floor Existing and Proposed Plan

client    scale at A1    scale at A3    drawn    date

-    1:50    1:100    IC    JAN 15

project no.    drawing no.    revision

1979    A1002    -