





ELEVATION FACING ABBEY ROAD

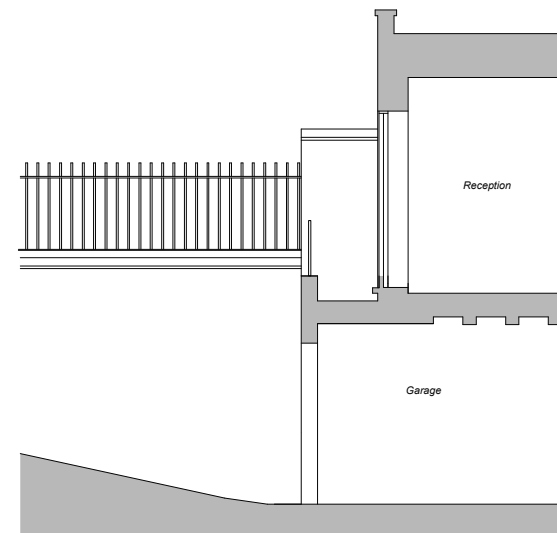

SECTION FACING NORTH-WEST

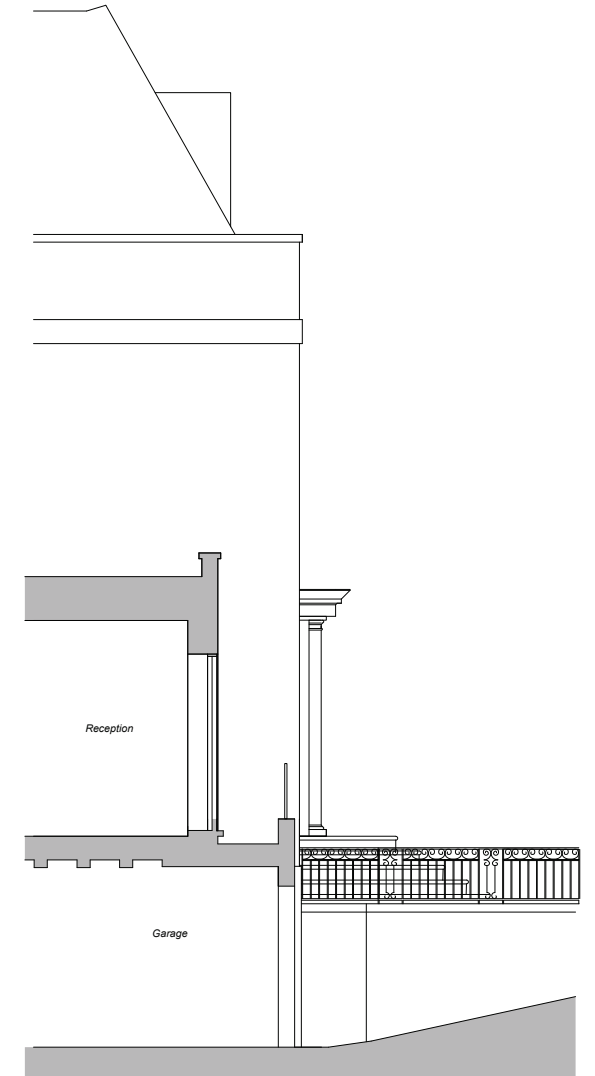

SECTION FACING SOUTH-EAST

0m 0.5m 1m 2.0m 2.5m 3.0m 3.5m  
 1:50 @ A1  
 Purpose of issue  
**For Planning**  
 Project : 56 Avenue Road NW8  
 Drawing Title: Avenue Road Elevation as Existing  
 Drawing No: 2848/03  
 Revision:  
 Scale: 1:50 at A1 Date: December 2014

UPCHURCH ASSOCIATES  
 11 Bedford Way  
 London  
 WC1E 6EJ  
 Tel: 020 7645 1620  
 Fax: 020 7407 5500  
 www.upchurch-architects.com