
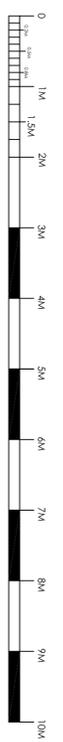
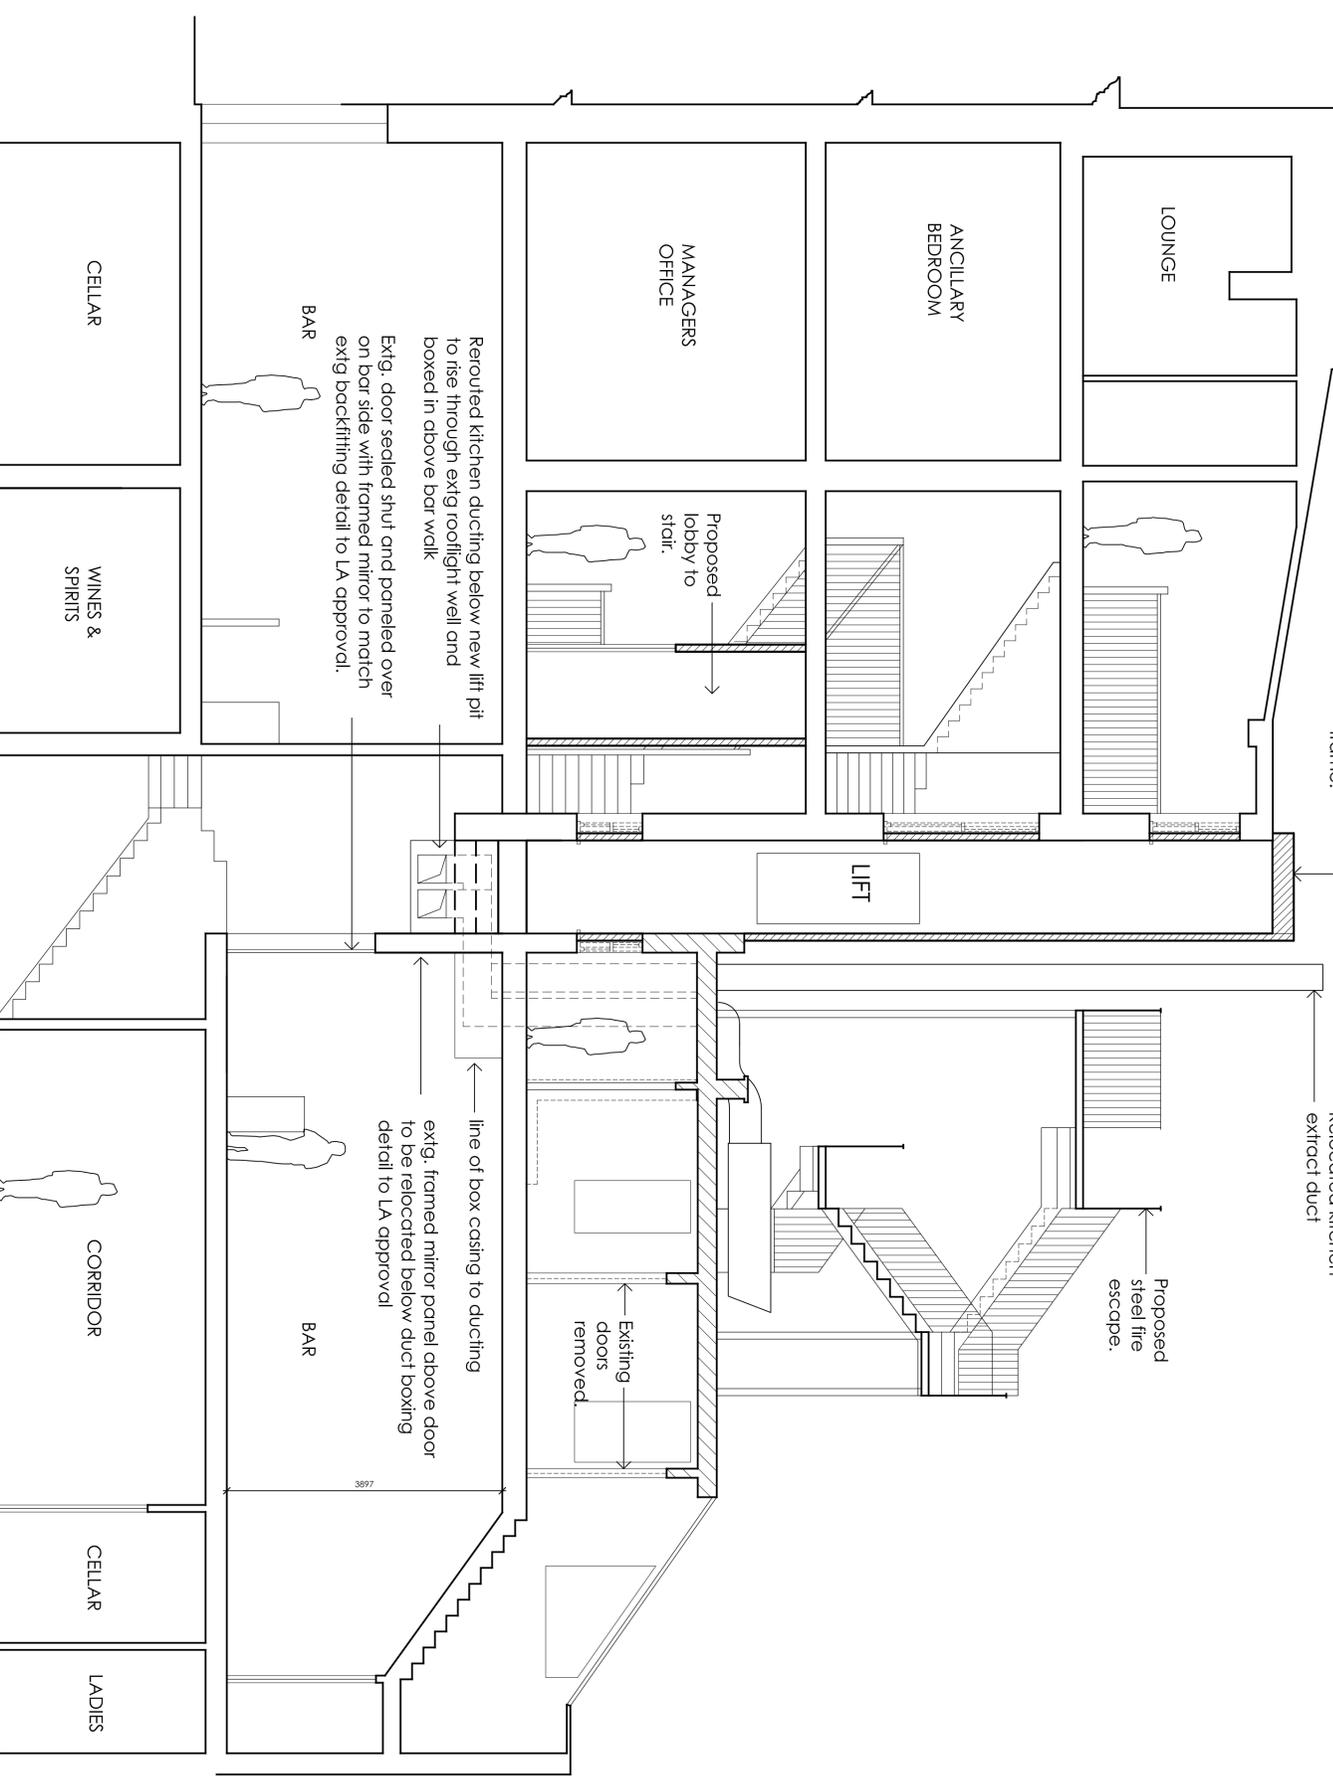


NOTES
Copyright of this drawing is owned solely by ADS Design & Brand Development Ltd. This drawing is to be used for the project and site only. It is not to be reproduced, stored in a retrieval system, or transmitted in any form or by any means, without the prior consent of ADS Design & Brand Development Ltd. All dimensions should be checked on site prior to commencement of work or associated manufacturing.
2. This drawing should be read in conjunction with relevant specifications and documentation information and reporting determinations to ADS Design prior to commencement of work.
3. The contractor is responsible for ensuring that all works comply with Local Authority requirements and national regulations.

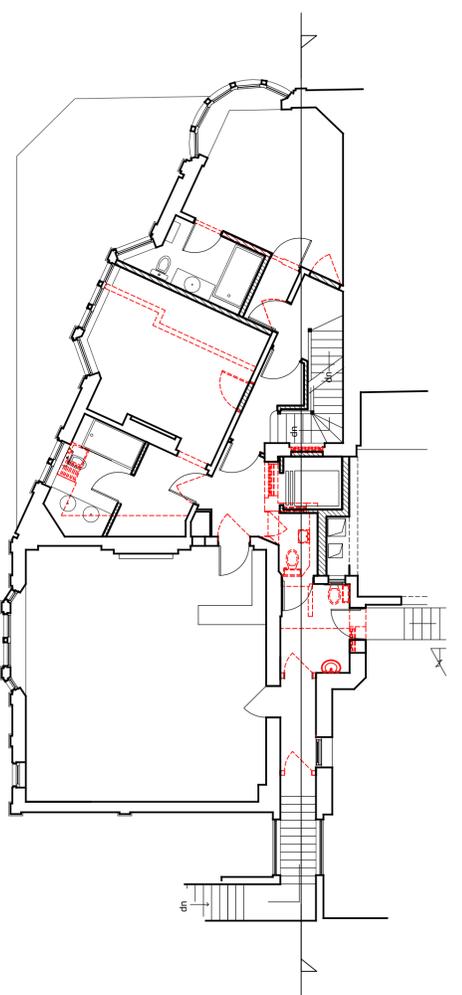

| REV | NOTES | DATE | BY |
|-----|---------------------------------|---------|----|
| A | New items to be shall indicated | 23-7-14 | RA |

ADSDESIGN
INTERIORS • ARCHITECTURE

ADS DESIGN & BRAND DEVELOPMENT LTD
King John's Gallery, King John's Island, Mythe Road,
Tewkesbury, GL20 6EB
Tel: +44 (0) 1684 870 870 Fax: +44 (0) 1684 878 202
email: info@ads-design.co.uk

CLIENT
Greene King

PROJECT
**The Assembly House,
292-294 Kenish Town Road,
London, NW5 2TG.**

DRAWING TITLE
**Section
as Proposed**

SCALE 1:50 SHEET A1

DATE June 2014 DRAWN A.L.

DRAWING NUMBER 029

A