


Notes  
 -All dimensions to be checked on site.  
 -Do not scale from this drawing  
 -All dimensions are shown in mm unless otherwise stated  
 -Refer to drawing issue sheet for purpose of issue  
 -If in doubt ask  
 -This drawing is Copyright © Llewelyn Davies

<b>Unit Type 01</b>	
110.70 sq m	
Beds:	3
Persons:	5
Living/ Dining area:	26.25
Kitchen area:	10.25
Bed 1 area:	8.75
Bed 2 area:	12.3
Bed 3 area:	14.0

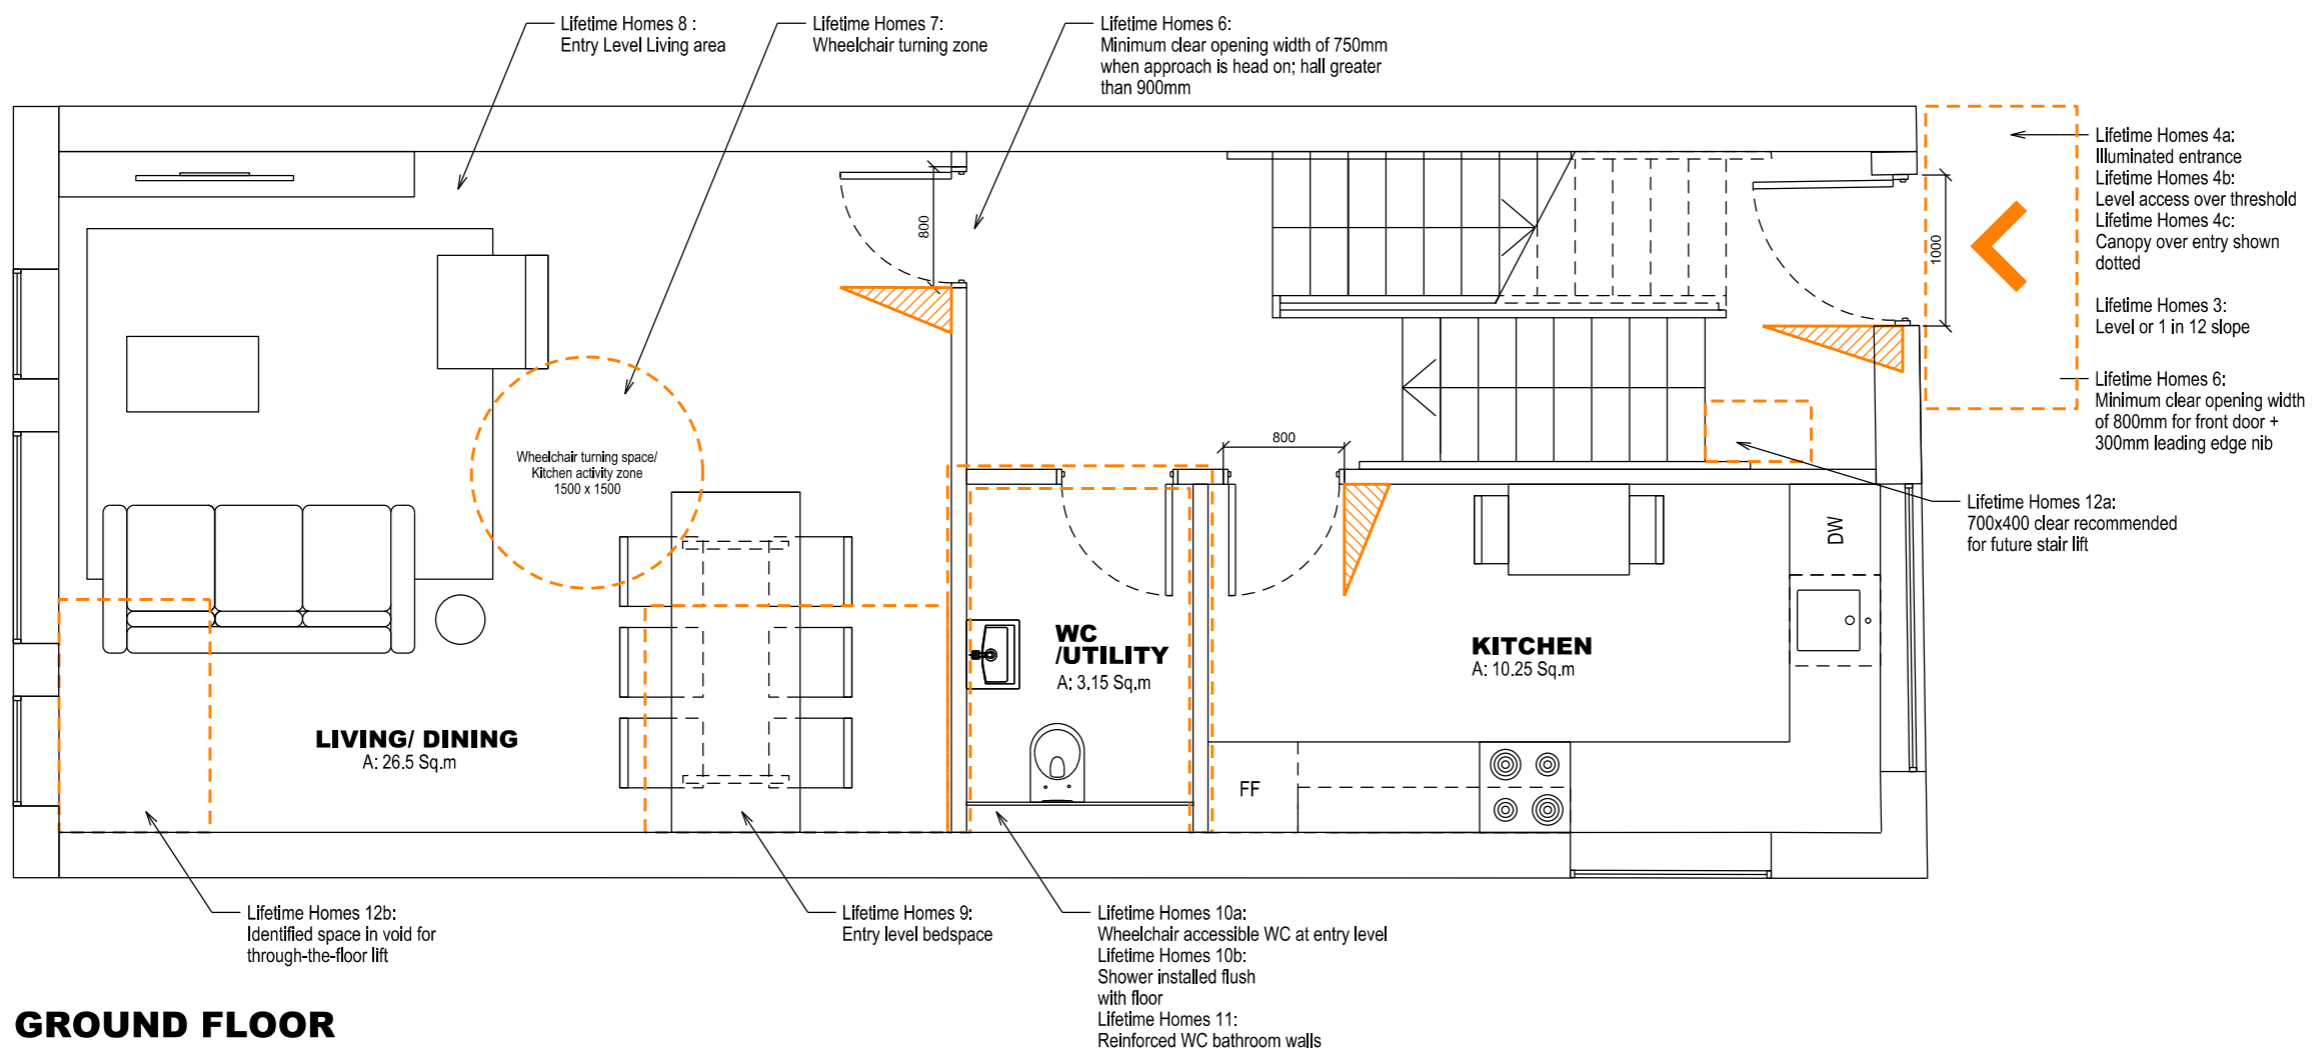

**GROUND FLOOR**

P1	PLANNING APPLICATION	15-01-19	ZL
No.	Description	Date	By
Revisions			

Structural Consultant	Services Consultant
URS	ARUP
Project Manager	Cost Consultant
	Equals Consulting

Project Title  
 Arthur Stanley House

Client  
 University College of London Hospitals Charity (UCLHC)

Drawing Title  
 Lifetime Homes

Unit Type 01 (Pages 1 of 2)


Job number	Drawing number	Revision
LD13 002.00	LFT - 001	P1

Scale @ A3  
 1:50  
 Date

Architects  
**LLEWELYN DAVIES**

Notes  
 -All dimensions to be checked on site.  
 -Do not scale from this drawing  
 -All dimensions are shown in mm unless otherwise stated  
 -Refer to drawing issue sheet for purpose of issue  
 -If in doubt ask  
 -This drawing is Copyright © Llewelyn Davies

<b>Unit Type 01</b>	
110.70 sq m	
Beds:	3
Persons:	5
Living/ Dining area:	26.25
Kitchen area:	10.25
Bed 1 area:	8.75
Bed 2 area:	12.3
Bed 3 area:	14.0

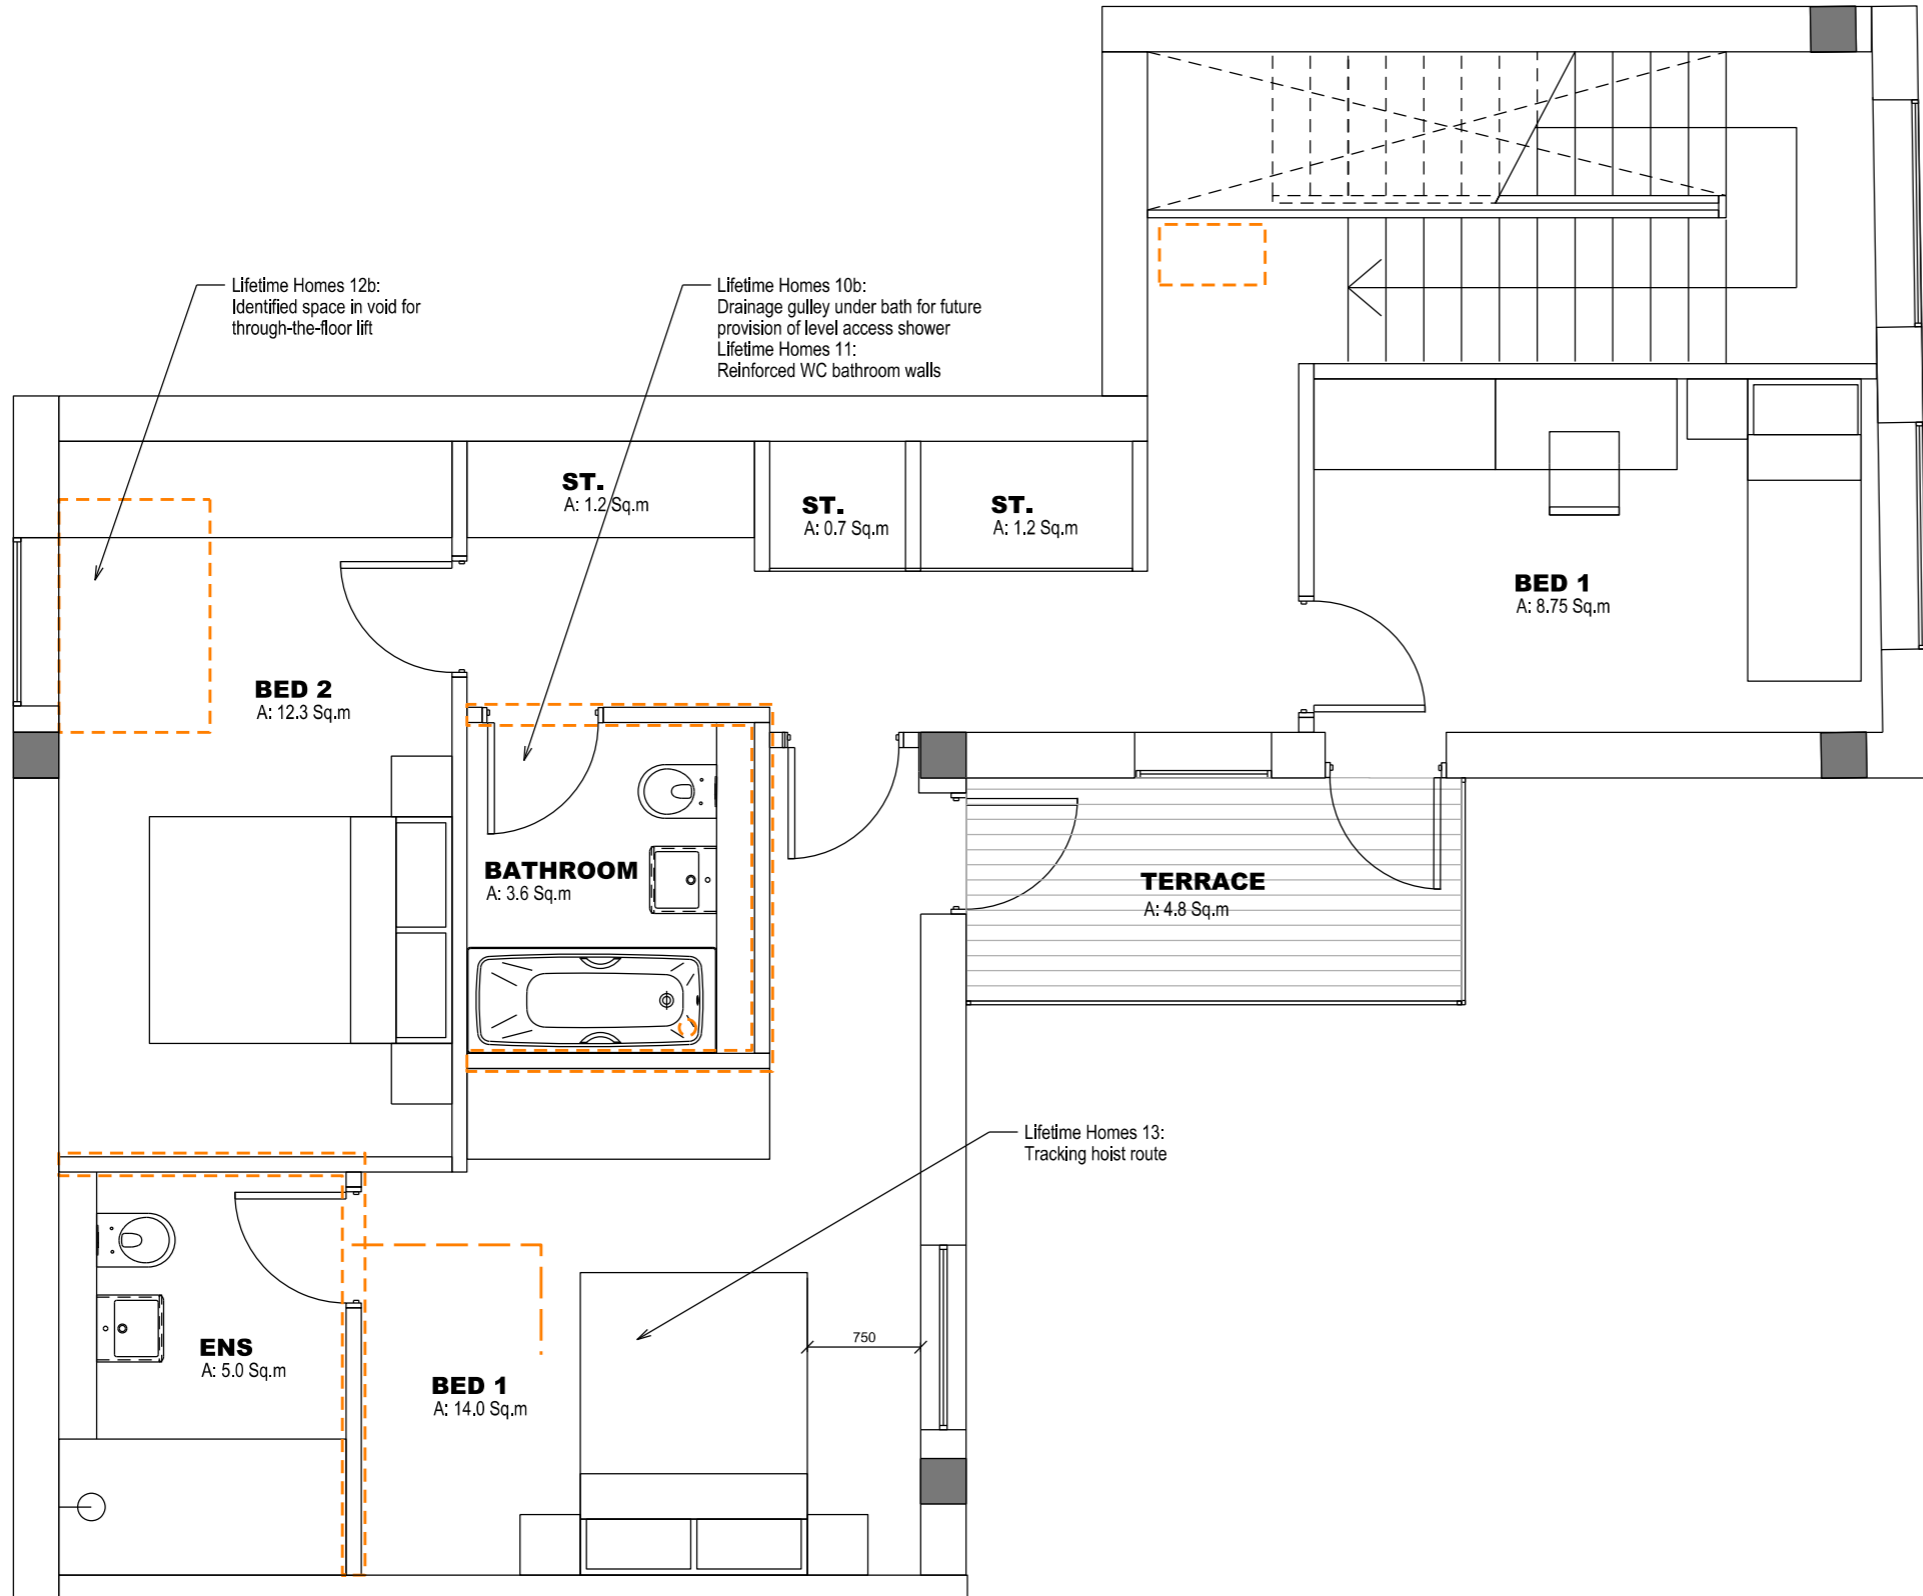

**FIRST FLOOR**

P1 PLANNING APPLICATION	15-01-19	ZL
No. Description	Date	By
Revisions		

Structural Consultant	Services Consultant
URS	ARUP
Project Manager	Cost Consultant
	Equals Consulting

Project Title  
**Arthur Stanley House**

Client  
 University College of London  
 Hospitals Charity (UCLHC)

Drawing Title  
**Lifetime Homes**

Unit Type 01 (Pages 2 of 2)


Job number	Drawing number	Revision
LD13 002.00	LFT - 002	P1

Scale @ A3  
**1:50**  
 Date

Architects  
**LLEWELYN DAVIES**

Notes  
 -All dimensions to be checked on site.  
 -Do not scale from this drawing  
 -All dimensions are shown in mm unless otherwise stated  
 -Refer to drawing issue sheet for purpose of issue  
 -If in doubt ask  
 -This drawing is Copyright © Llewelyn Davies

<b>Unit Type 02</b>	
115.25 sq m	
Beds:	2
Persons:	4
Living/ Dining	51.0
Kitchen area:	12.4
Bed 1 area:	12.4
Bed 2 area:	12.7

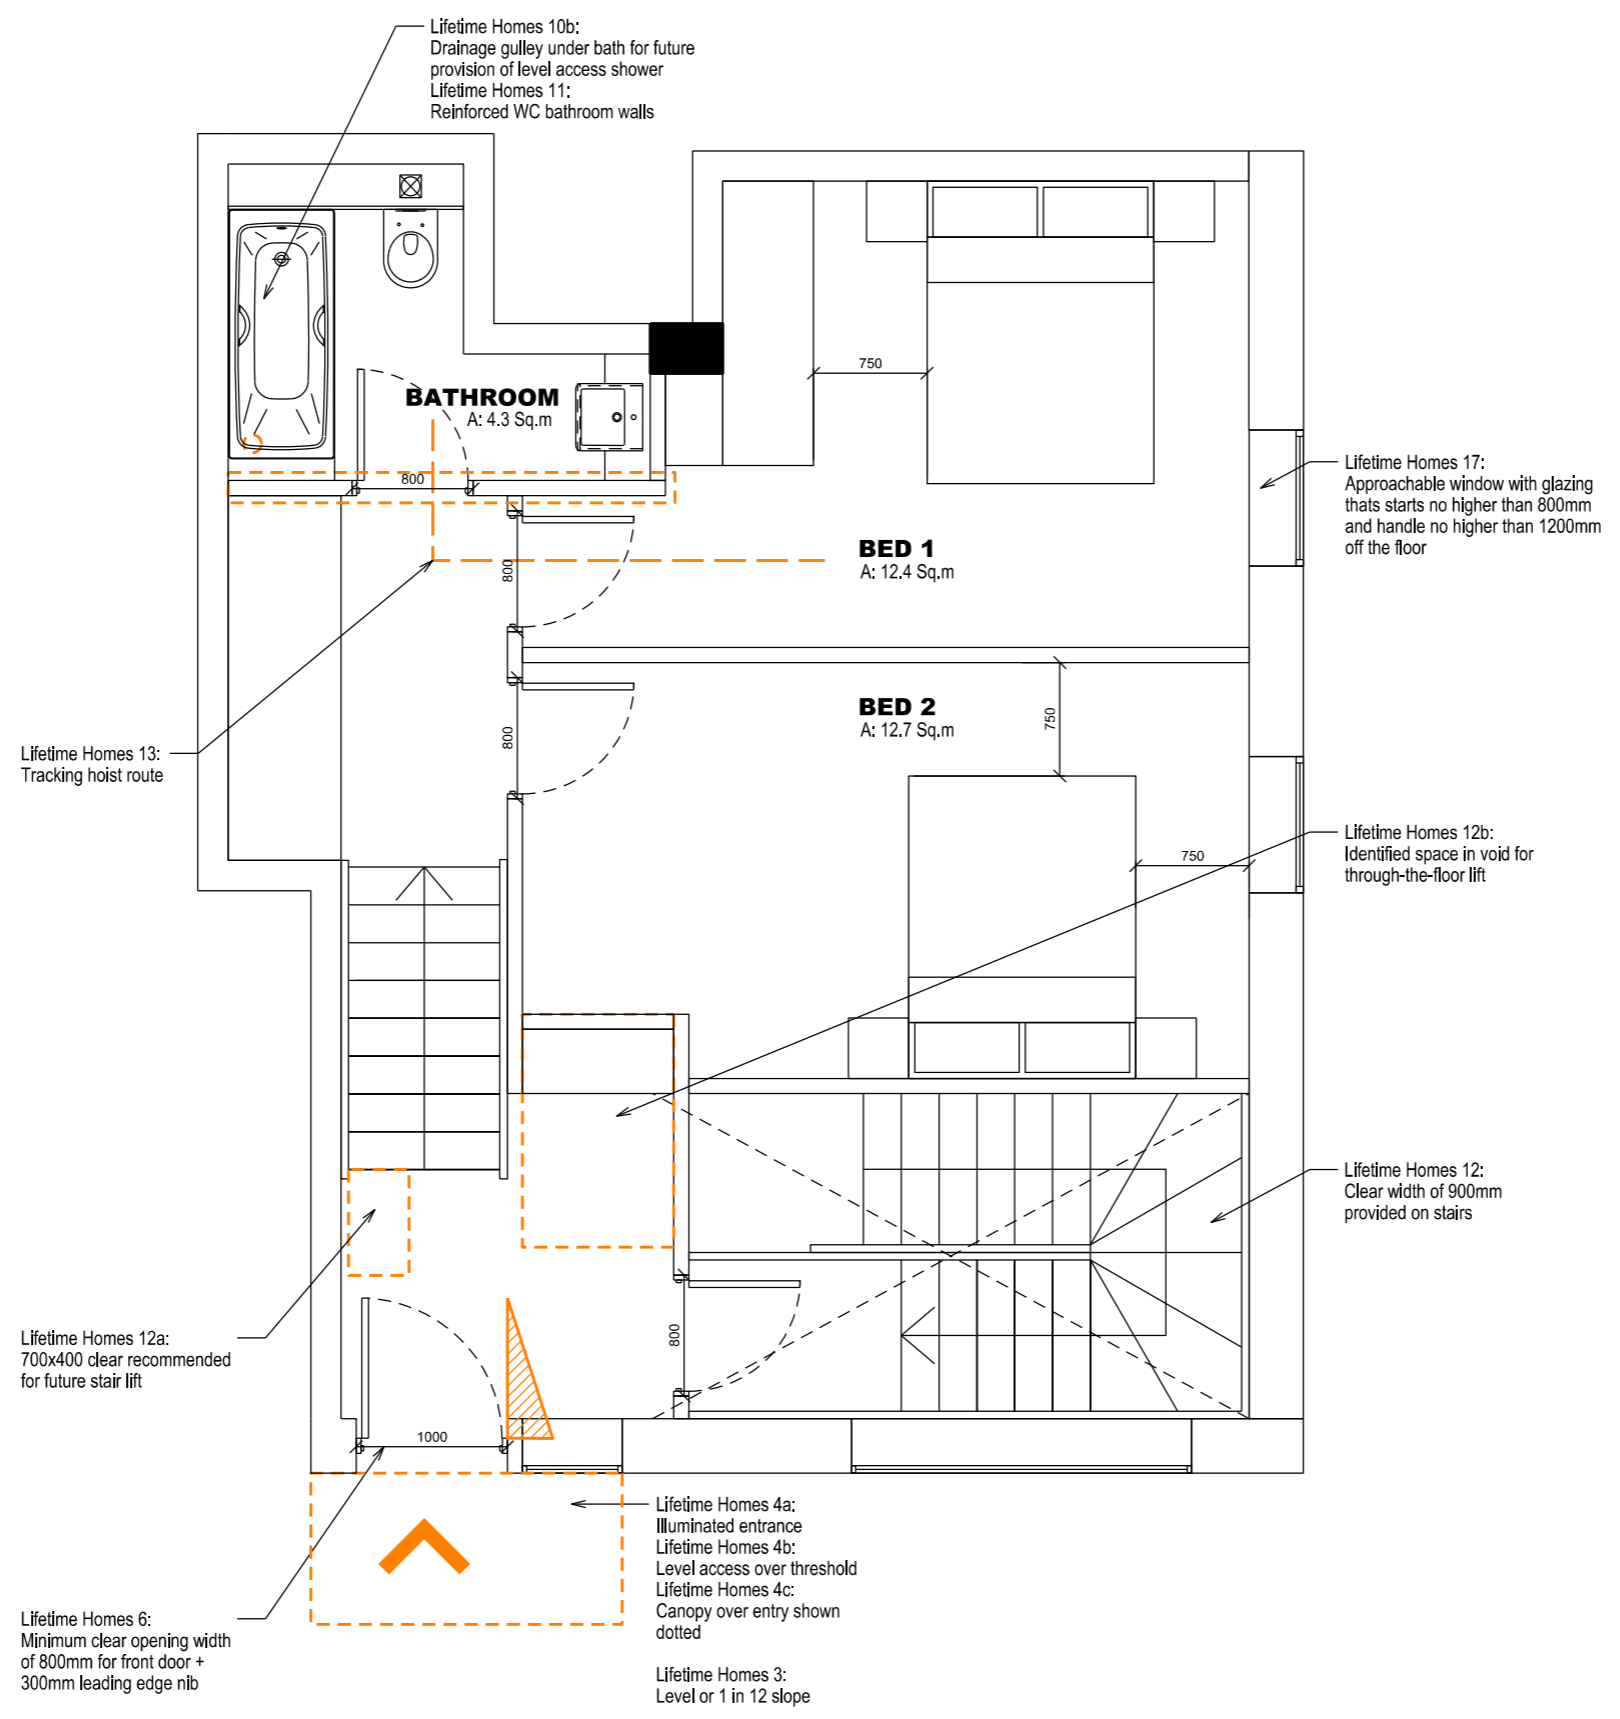

P1 PLANNING APPLICATION	15-01-19	ZL
No. Description	Date	By
Revisions		

Structural Consultant	Services Consultant
URS	ARUP
Project Manager	Cost Consultant
	Equals Consulting

Project Title  
**Arthur Stanley House**

Client  
**University College of London Hospitals Charity (UCLHC)**

Drawing Title  
**Lifetime Homes**


**Unit Type 02 ( Page 1 of 2)**

Job number	Drawing number	Revision
LD13 002.00	LFT - 003	P1

Scale @ A3  
**1:50**

Date

Notes  
 -All dimensions to be checked on site.  
 -Do not scale from this drawing  
 -All dimensions are shown in mm unless otherwise stated  
 -Refer to drawing issue sheet for purpose of issue  
 -If in doubt ask  
 -This drawing is Copyright © Llewelyn Davies

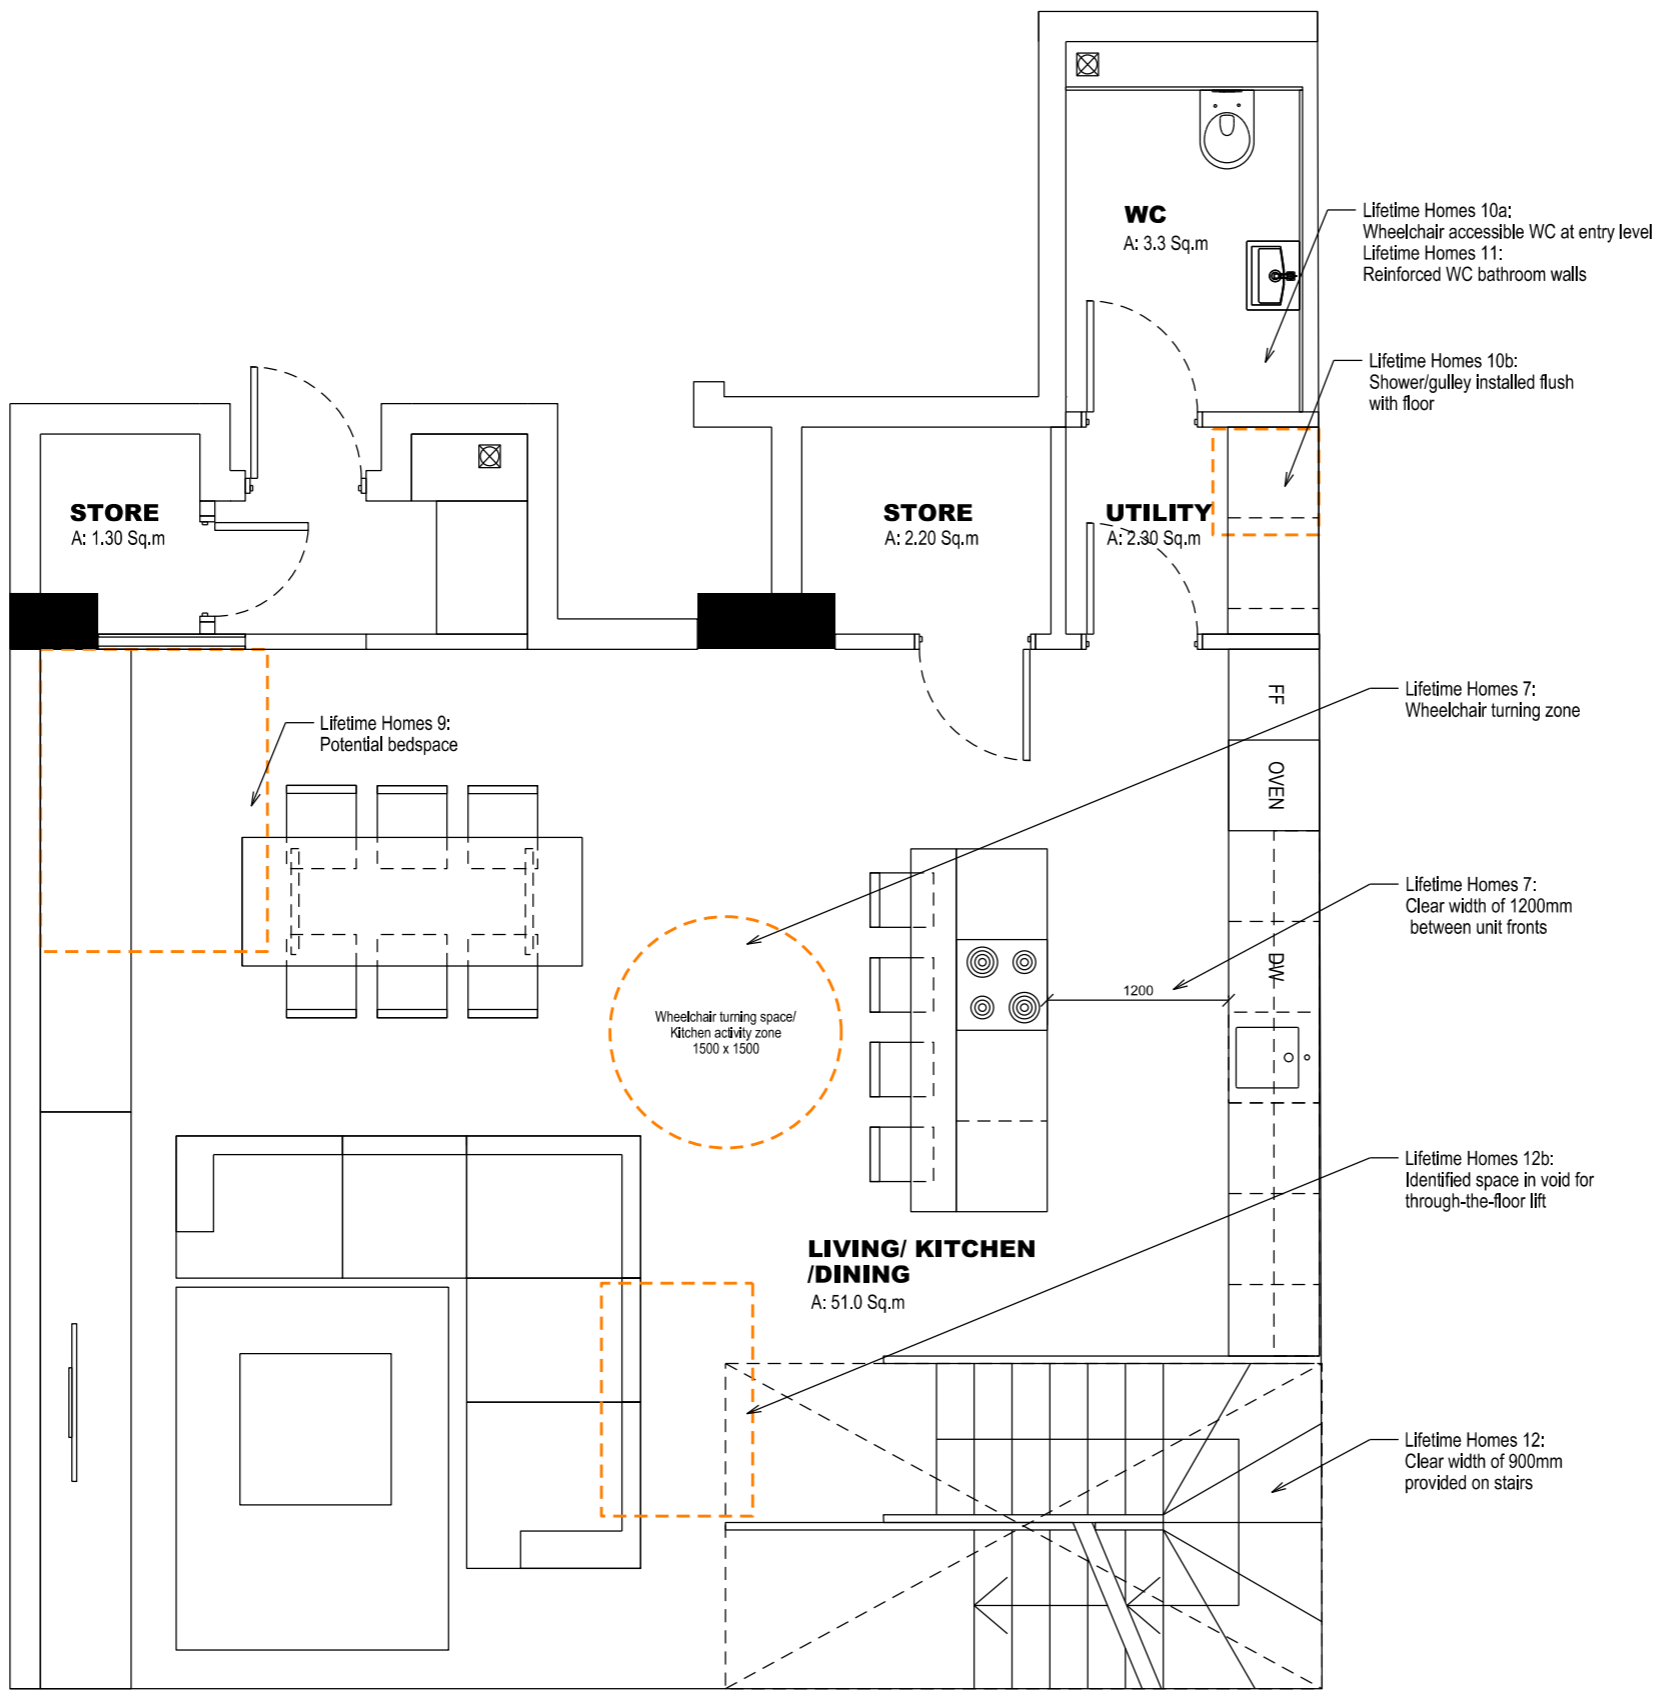

<b>Unit Type 02</b>	
115.25 sq m	
Beds:	2
Persons:	4
Living/ Dining	
Kitchen area:	51.0
Bed 1 area:	12.4
Bed 2 area:	12.7

P1 PLANNING APPLICATION	15-01-19	ZL
No. Description	Date	By
Revisions		

Structural Consultant	Services Consultant
<b>URS</b>	<b>ARUP</b>
Project Manager	Cost Consultant
	<b>Equals Consulting</b>

Project Title  
**Arthur Stanley House**

Client  
**University College of London Hospitals Charity (UCLHC)**

Drawing Title  
**Lifetime Homes**

Unit Type 02 ( Page 2 of 2)

Job number	Drawing number	Revision
LD13 002.00	LFT - 004	P1


Scale @ A3  
**1:50**

Date

Architects  
**LLEWELYN DAVIES**

Notes  
 -All dimensions to be checked on site.  
 -Do not scale from this drawing  
 -All dimensions are shown in mm unless otherwise stated  
 -Refer to drawing issue sheet for purpose of issue  
 -If in doubt ask  
 -This drawing is Copyright © Llewelyn Davies

<b>Unit Type 04</b>	
52.20 sq m	
Beds:	1
Persons:	2
Living/ Dining	
Kitchen area:	22.0
Bed 1 area:	13.7

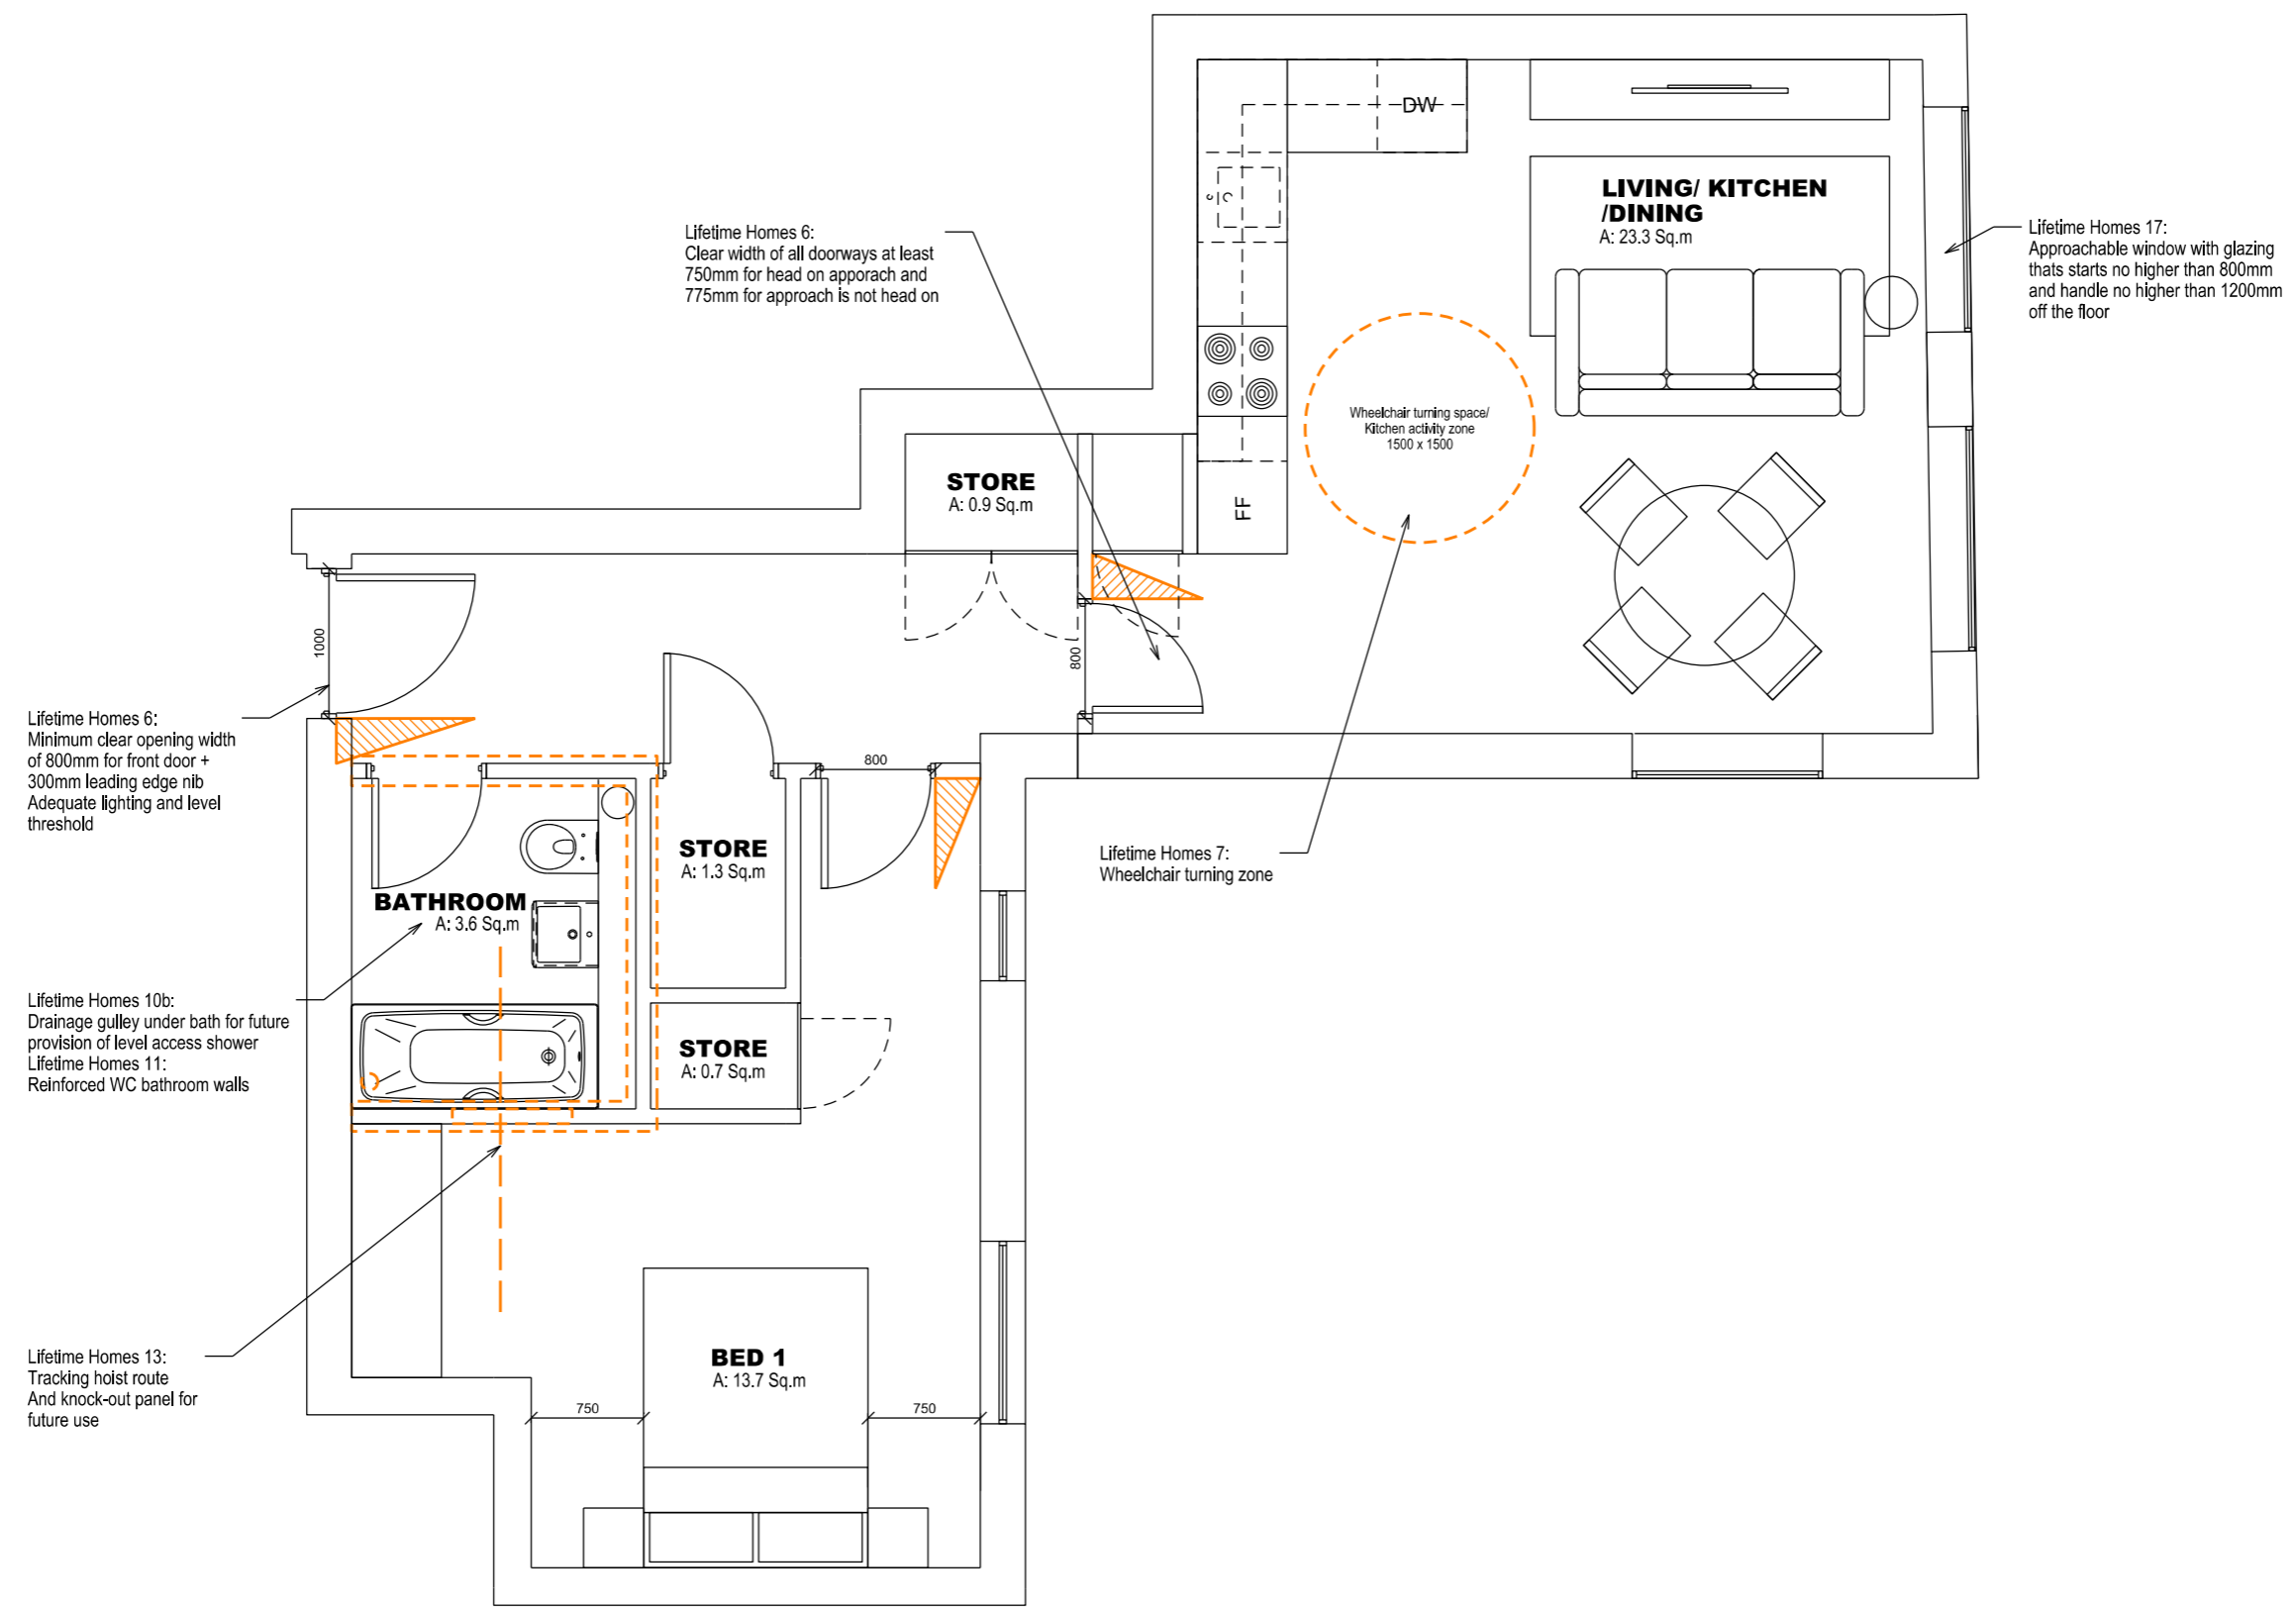

**1B2P Flat Type**

P1 PLANNING APPLICATION	15-01-19	ZL
No. Description	Date	By
Revisions		

Structural Consultant	Services Consultant
URS	ARUP
Project Manager	Cost Consultant
	Equals Consulting

Project Title  
**Arthur Stanley House**

Client  
**University College of London Hospitals Charity (UCLHC)**

Drawing Title  
**Lifetime Homes**

**Unit Type 04**


Job number	Drawing number	Revision
LD13 002.00	LFT - 006	P1

Scale @ A3  
**1:50**  
 Date

Architects  
**LLEWELYN DAVIES**

Notes  
 -All dimensions to be checked on site.  
 -Do not scale from this drawing  
 -All dimensions are shown in mm unless otherwise stated  
 -Refer to drawing issue sheet for purpose of issue  
 -If in doubt ask  
 -This drawing is Copyright © Llewelyn Davies

<b>Unit Type 05</b>	
73.90 sq m	
Beds:	2
Persons:	4
Living/ Dining	
Kitchen area:	28.5
Bed 1 area:	14.8
Bed 2 area:	12.3

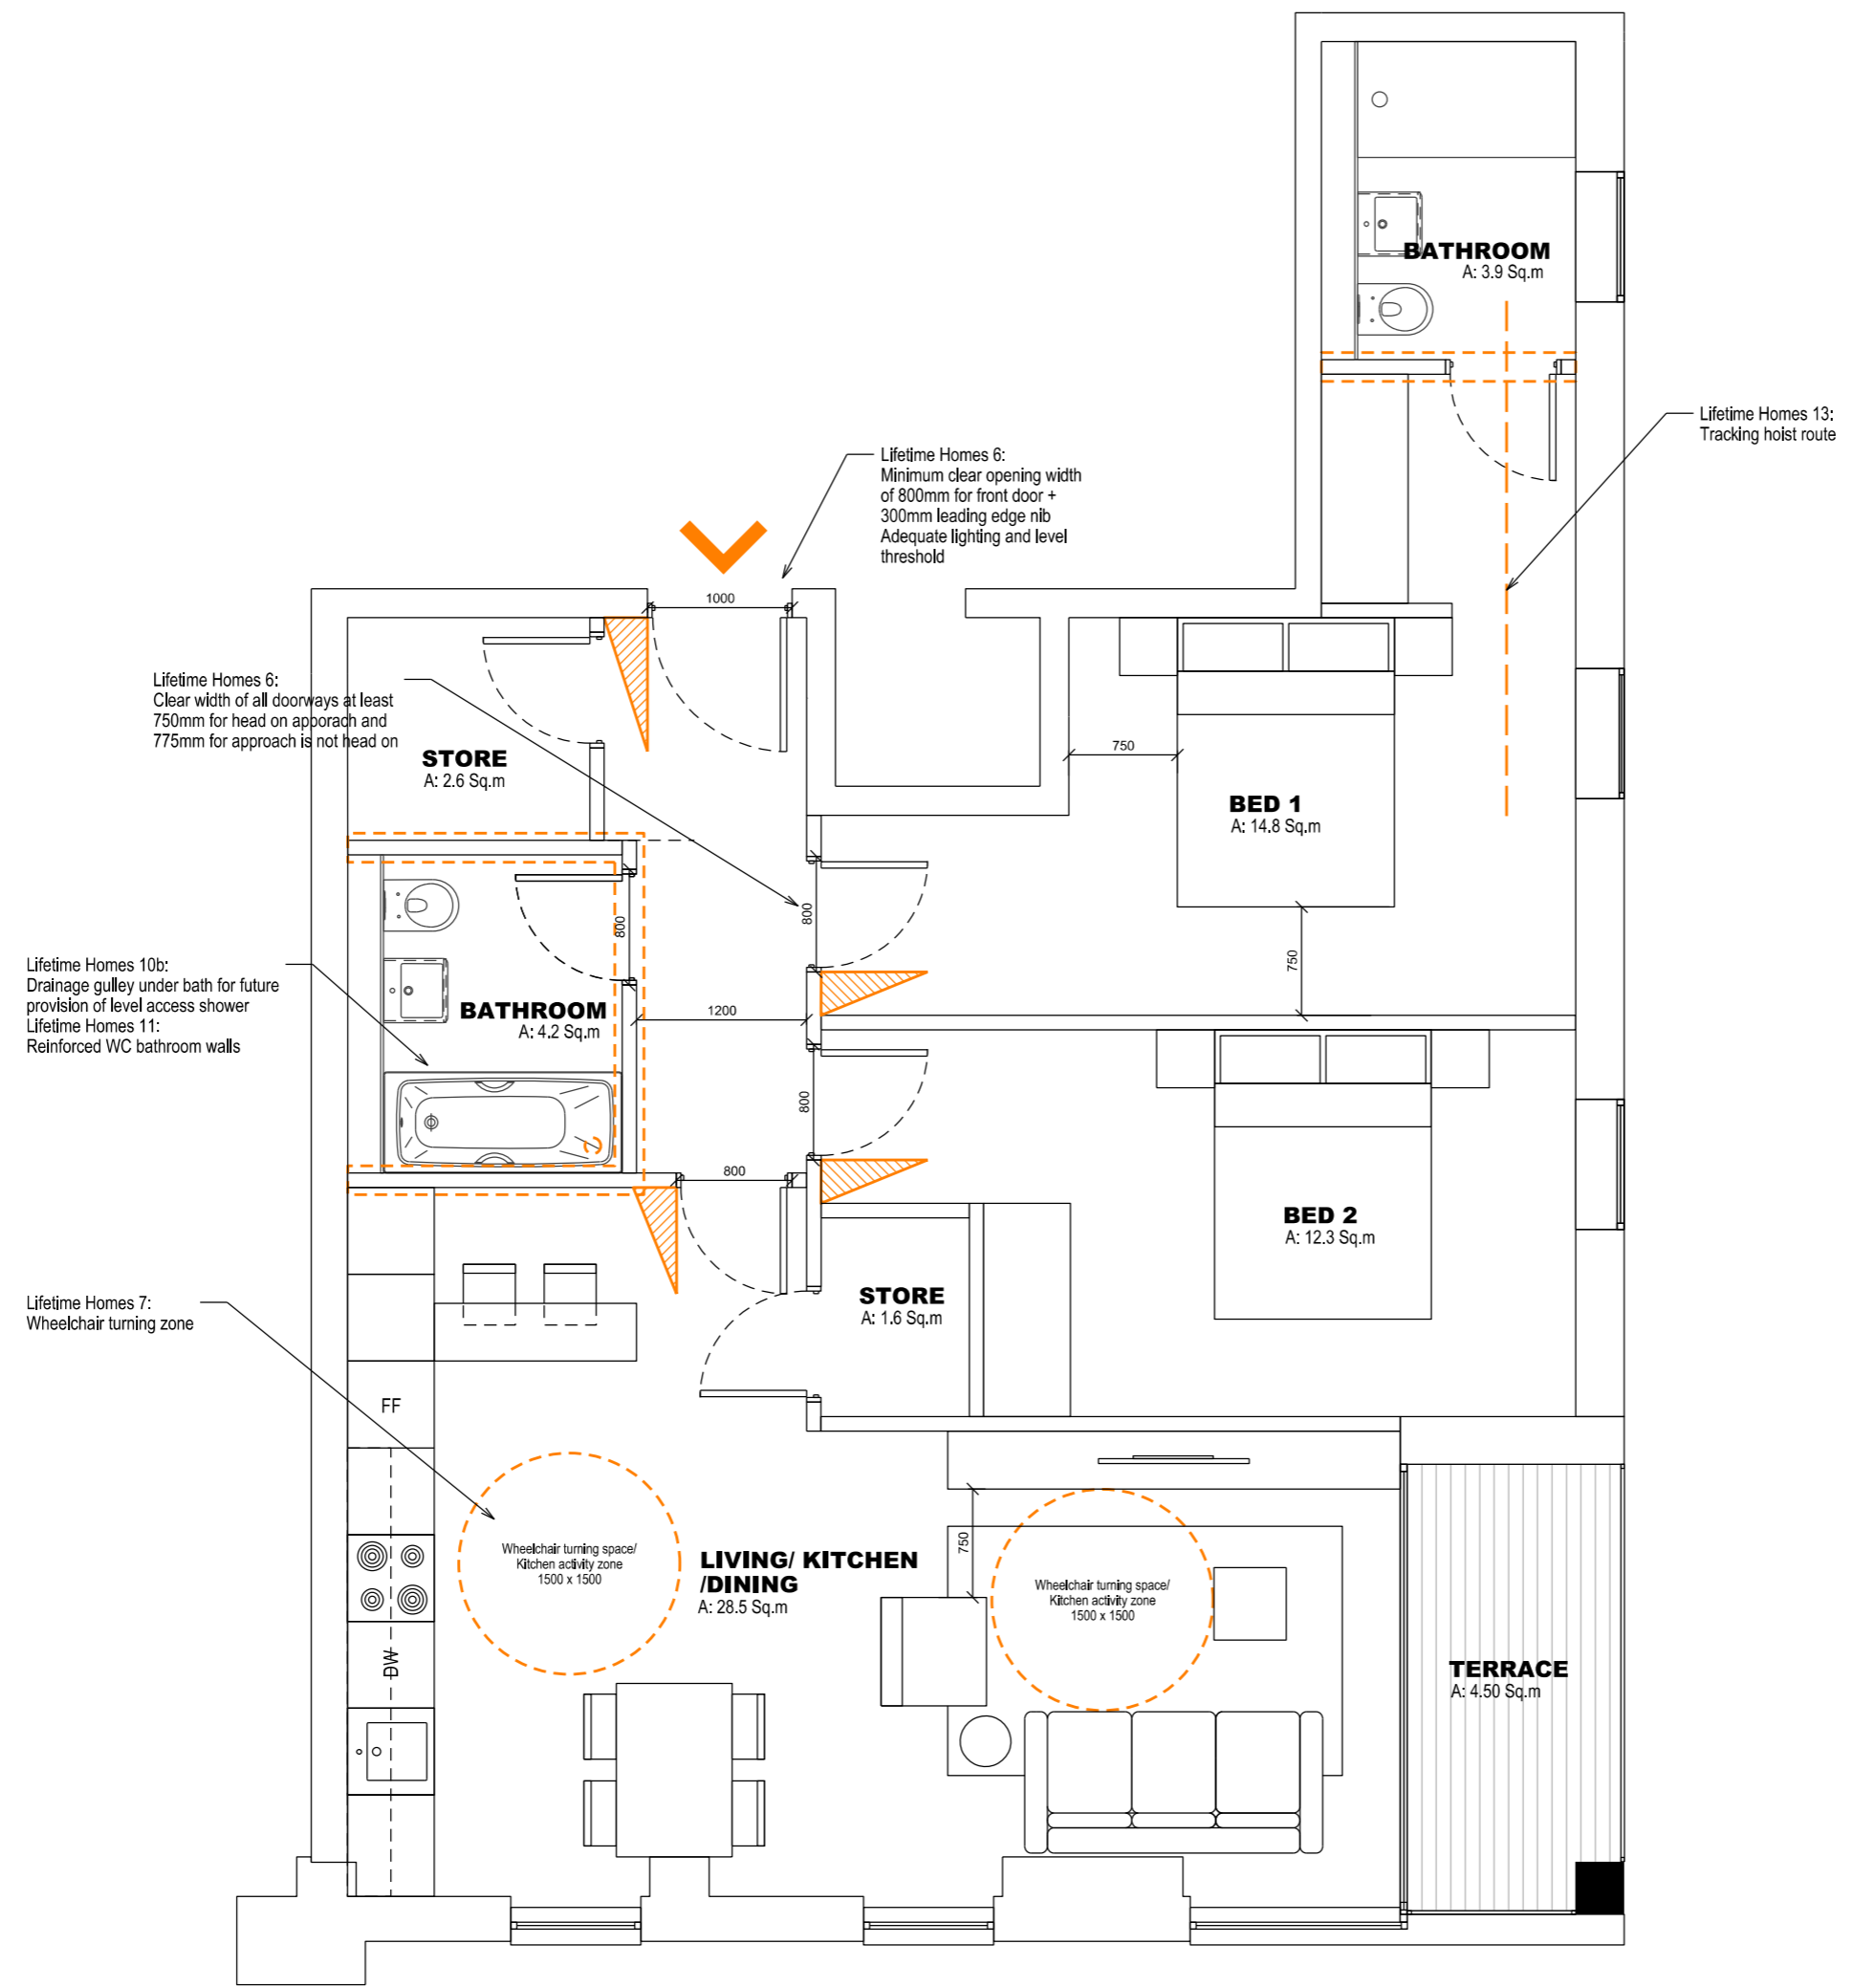

P1 PLANNING APPLICATION	15-01-19	ZL
No. Description	Date	By
Revisions		

Structural Consultant	Services Consultant
URS	ARUP
Project Manager	Cost Consultant
	Equals Consulting

Project Title  
**Arthur Stanley House**

Client  
**University College of London Hospitals Charity (UCLHC)**

Drawing Title  
**Lifetime Homes**

**Unit Type 05**


Job number	Drawing number	Revision
LD13 002.00	LFT - 007	P1

Scale @ A3  
**1:50**  
 Date

Architects  
**LLEWELYN DAVIES**

Notes  
 -All dimensions to be checked on site.  
 -Do not scale from this drawing  
 -All dimensions are shown in mm unless otherwise stated  
 -Refer to drawing issue sheet for purpose of issue  
 -If in doubt ask  
 -This drawing is Copyright © Llewelyn Davies

<b>Unit Type 06</b>	
49.30 sq m	
Beds:	1
Persons:	2
Living/ Dining	
Kitchen area:	20.4
Bed 1 area:	13.7

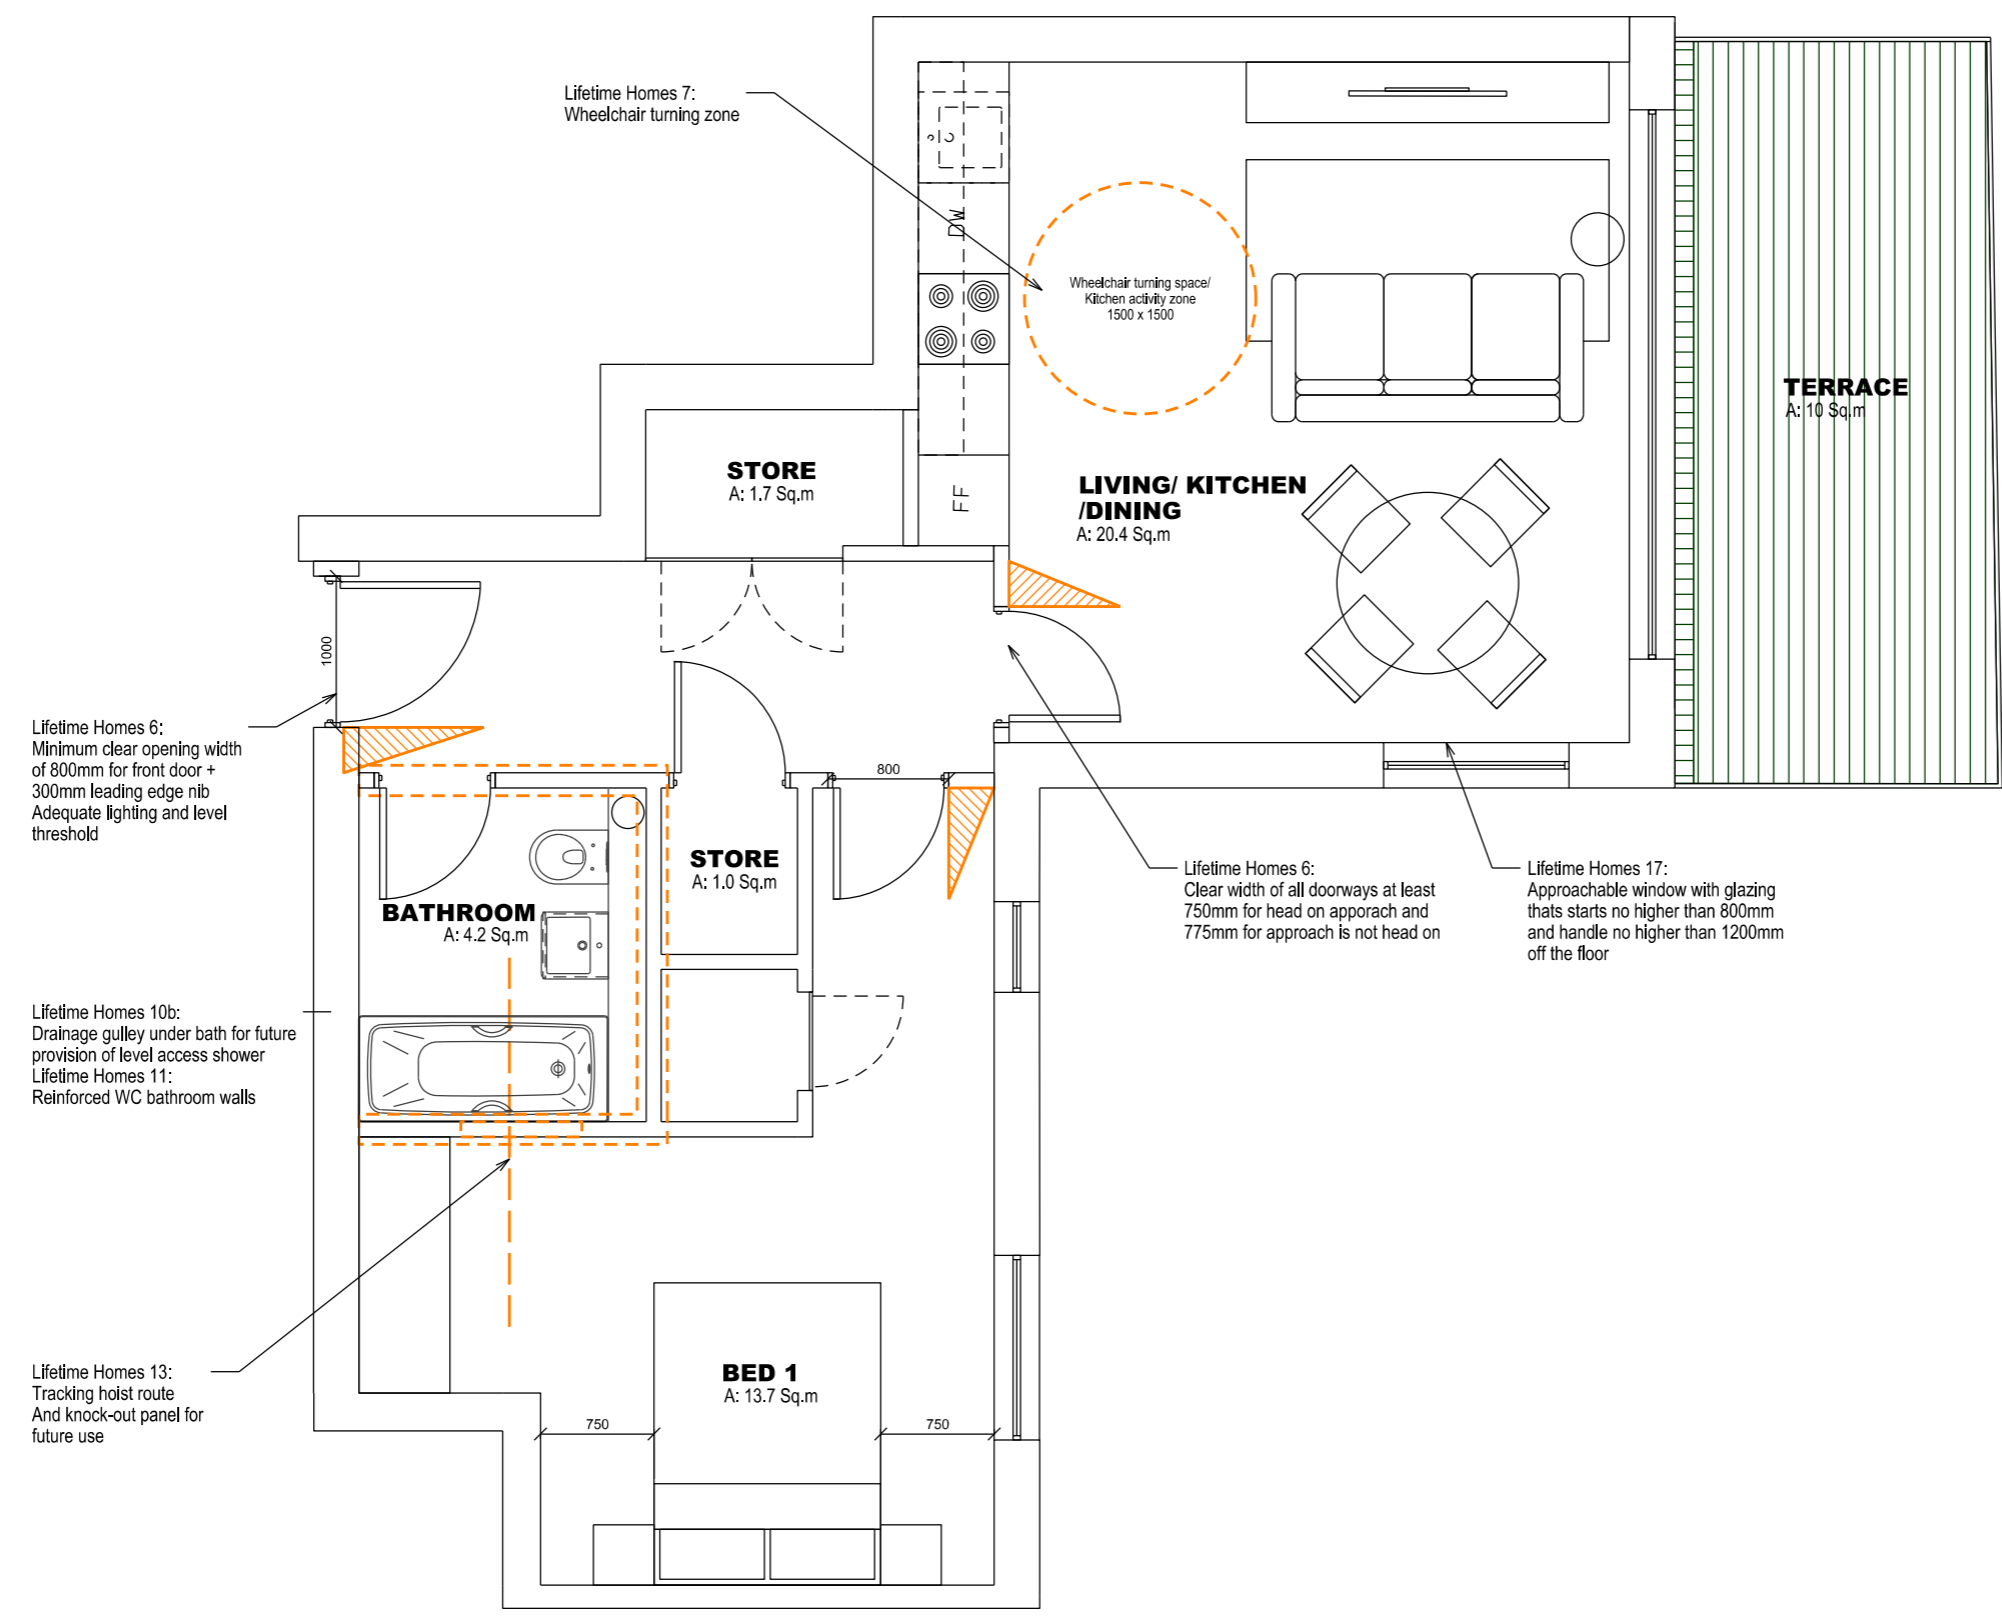

Lifetime Homes 7:  
Wheelchair turning zone

Wheelchair turning space/  
Kitchen activity zone  
1500 x 1500

**STORE**  
A: 1.7 Sq.m

**LIVING/ KITCHEN /DINING**  
A: 20.4 Sq.m

**TERRACE**  
A: 10 Sq.m

Lifetime Homes 6:  
Minimum clear opening width  
of 800mm for front door +  
300mm leading edge nib  
Adequate lighting and level  
threshold

1000

**STORE**  
A: 1.0 Sq.m

**BATHROOM**  
A: 4.2 Sq.m

800

Lifetime Homes 6:  
Clear width of all doorways at least  
750mm for head on approach and  
775mm for approach is not head on

Lifetime Homes 17:  
Approachable window with glazing  
that starts no higher than 800mm  
and handle no higher than 1200mm  
off the floor

Lifetime Homes 10b:  
Drainage gully under bath for future  
provision of level access shower  
Lifetime Homes 11:  
Reinforced WC bathroom walls

Lifetime Homes 13:  
Tracking hoist route  
And knock-out panel for  
future use

**BED 1**  
A: 13.7 Sq.m

750

750

P1 PLANNING APPLICATION	15-01-19	ZL
No. Description	Date	By
Revisions		

Structural Consultant	Services Consultant
<b>URS</b>	<b>ARUP</b>
Project Manager	Cost Consultant
	<b>Equals Consulting</b>

Project Title  
**Arthur Stanley House**

Client  
**University College of London  
 Hospitals Charity (UCLHC)**

Drawing Title  
**Lifetime Homes**

**Unit Type 07**


Job number	Drawing number	Revision
LD13 002.00	LFT - 009	P1

Scale @ A3  
**1:50**  
 Date

Architects  
**LLEWELYN DAVIES**

Notes  
 -All dimensions to be checked on site.  
 -Do not scale from this drawing  
 -All dimensions are shown in mm unless otherwise stated  
 -Refer to drawing issue sheet for purpose of issue  
 -If in doubt ask  
 -This drawing is Copyright © Llewelyn Davies

<b>Unit Type 08</b>	
83 sq m	
Beds:	2
Persons:	4
Living/ Dining	
Kitchen area:	36.8
Bed 1 area:	12.8
Bed 2 area:	13.7

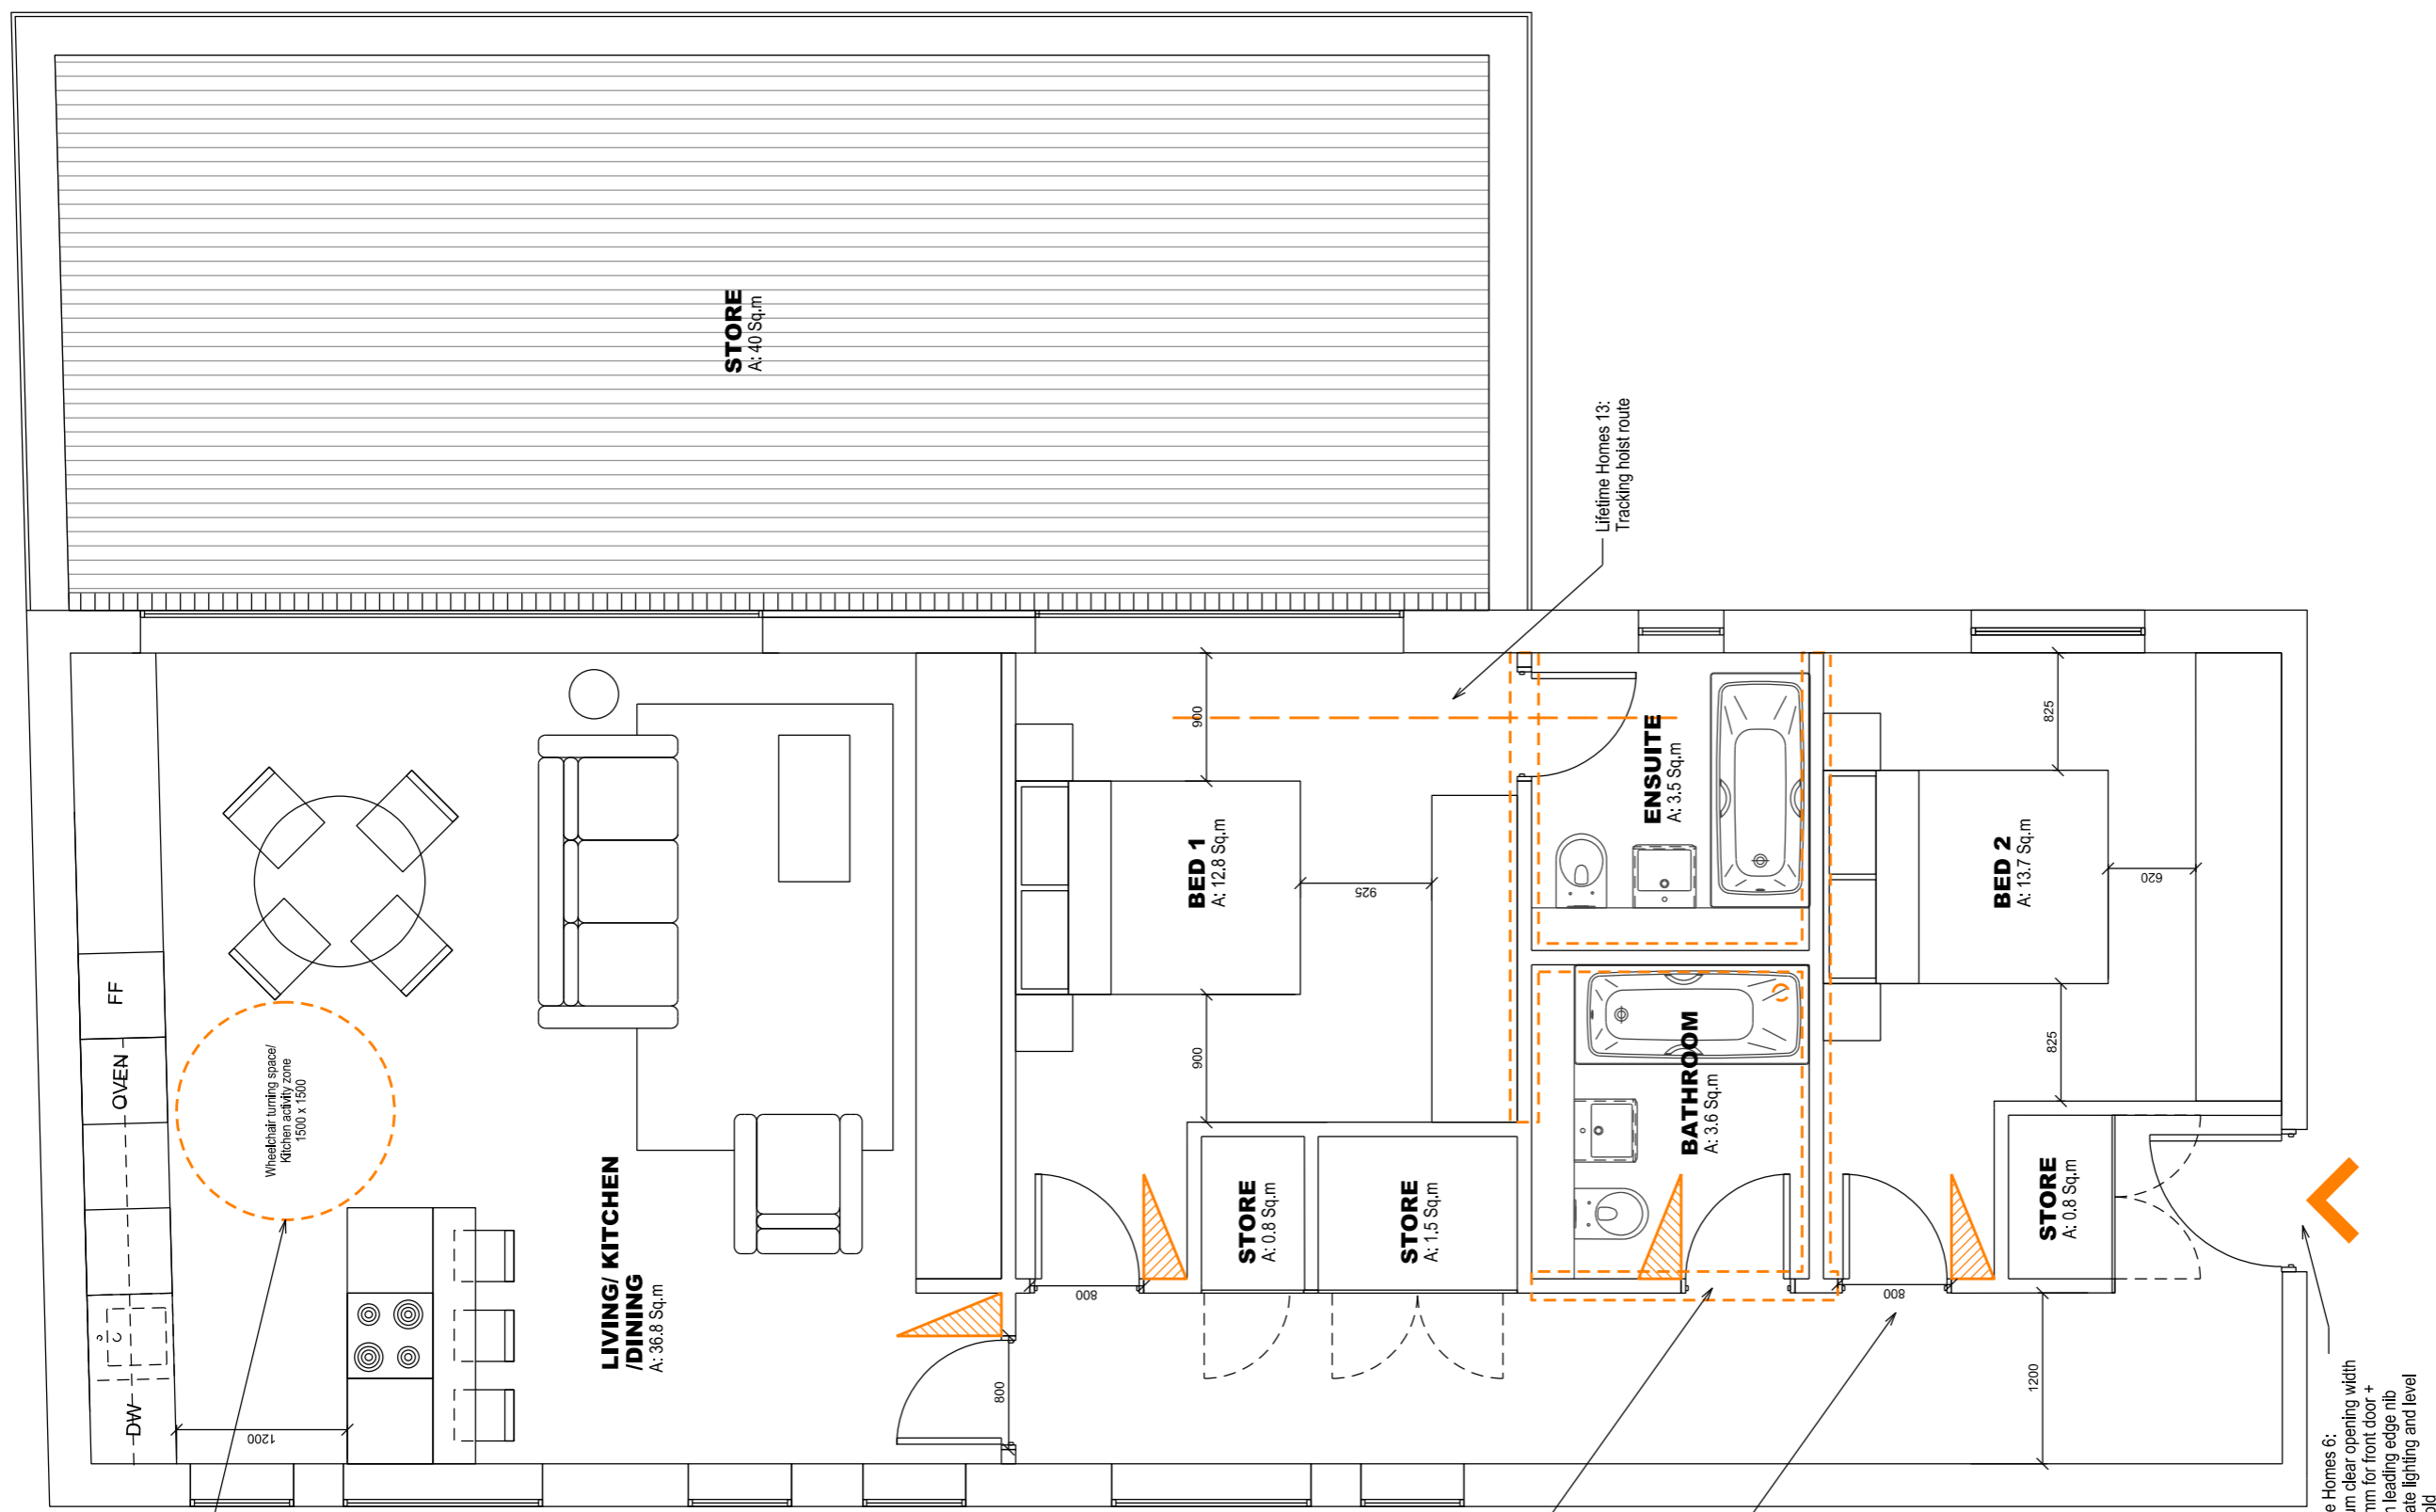

P1 PLANNING APPLICATION	15-01-19	ZL
No. Description	Date	By
Revisions		

Structural Consultant	Services Consultant
URS	ARUP
Project Manager	Cost Consultant
	Equals Consulting
Project Title	
Arthur Stanley House	

Client  
 University College of London Hospitals Charity (UCLHC)

Drawing Title  
 Lifetime Homes  
 Unit Type 08


Job number	Drawing number	Revision
LD13 002.00	LFT - 010	P1

Scale @ A3  
 1:50  
 Date



Notes  
 -All dimensions to be checked on site.  
 -Do not scale from this drawing  
 -All dimensions are shown in mm unless otherwise stated  
 -Refer to drawing issue sheet for purpose of issue  
 -If in doubt ask  
 -This drawing is Copyright © Llewelyn Davies

<b>Unit Type 08</b>	
116.40 sq m	
Beds:	2
Persons:	4
Dining/ Kitchen area:	26.5
Living Area:	
Bed 1 area:	16.3
Bed 2 area:	12.3

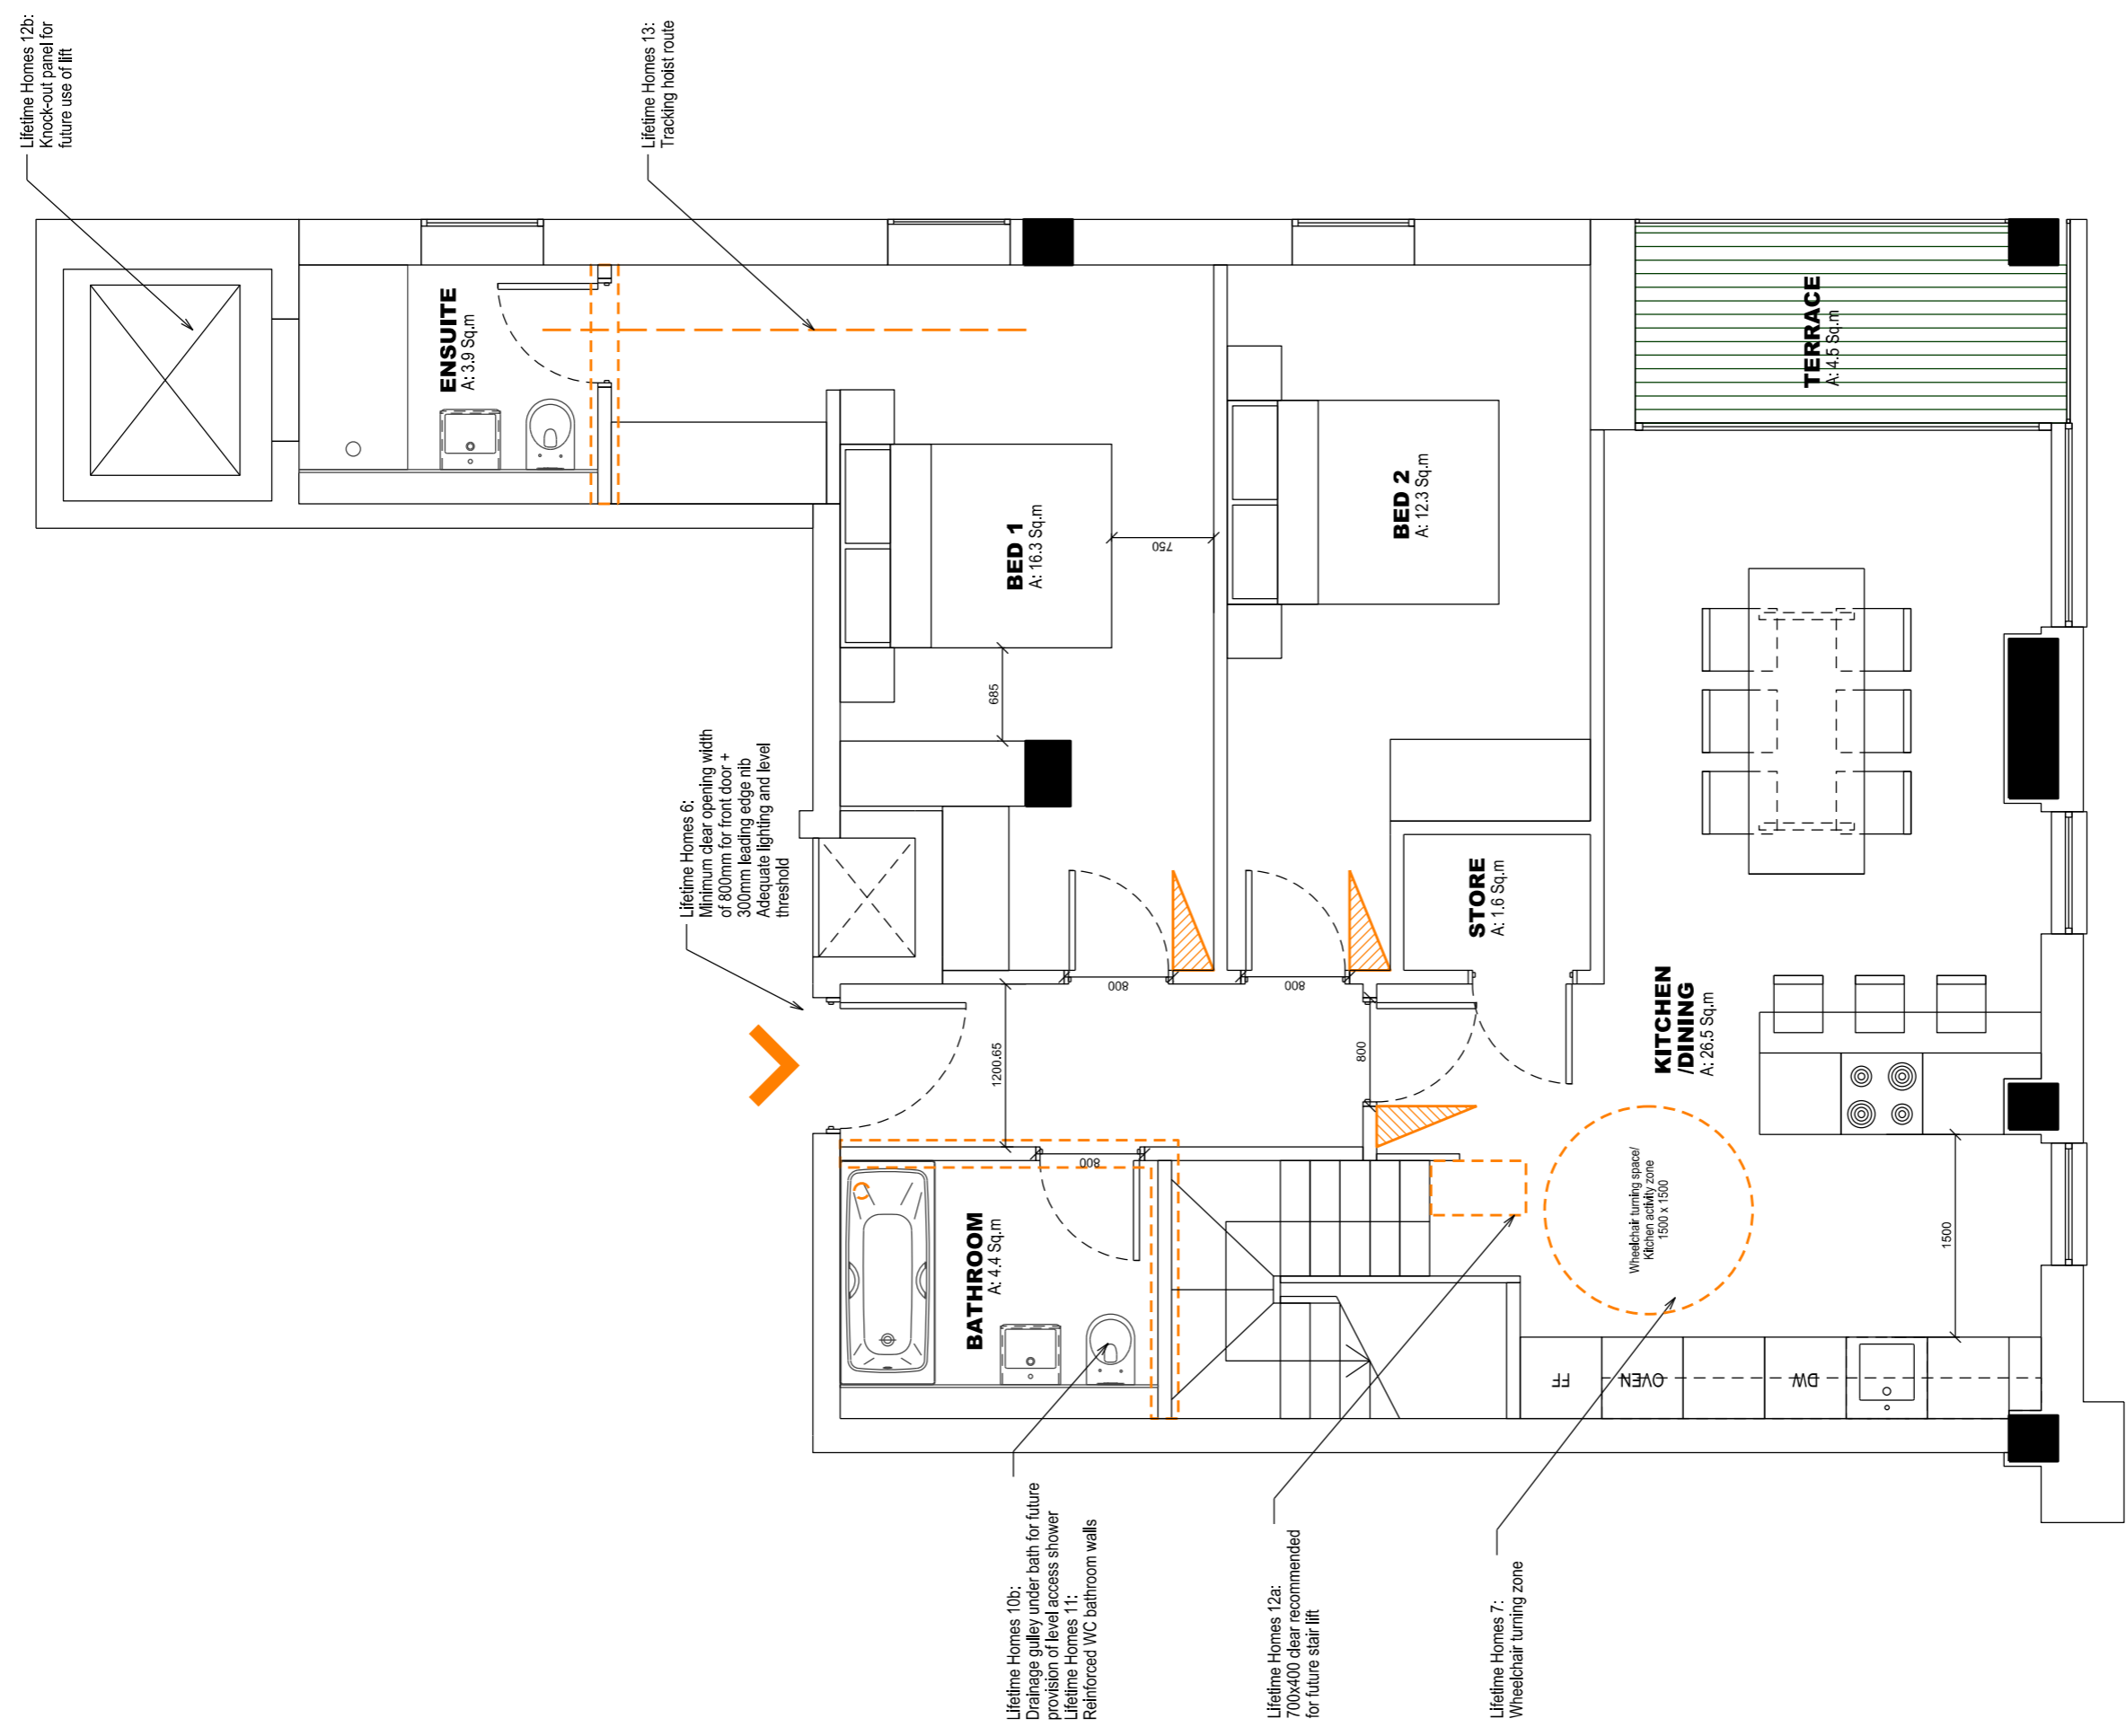

P1 PLANNING APPLICATION	15-01-19	ZL
No. Description	Date	By
Revisions		

Structural Consultant	Services Consultant
<b>URS</b>	<b>ARUP</b>
Project Manager	Cost Consultant
	<b>Equals Consulting</b>

Project Title  
**Arthur Stanley House**

Client  
**University College of London Hospitals Charity (UCLHC)**

Drawing Title  
**Lifetime Homes**

**Unit Type 09 (page 1 of 2)**  
**Duplex**


Job number Drawing number Revision  
**LD13 002.00 LFT - 011 P1**

Scale @ A3  
**1:50**

Date

Notes  
 -All dimensions to be checked on site.  
 -Do not scale from this drawing  
 -All dimensions are shown in mm unless otherwise stated  
 -Refer to drawing issue sheet for purpose of issue  
 -If in doubt ask  
 -This drawing is Copyright © Llewelyn Davies

<b>Unit Type 08</b>	
116.40 sq m	
Beds:	2
Persons:	4
Dining/	
Kitchen area:	26.5
Living Area:	30.8
Bed 1 area:	16.3
Bed 2 area:	10.9

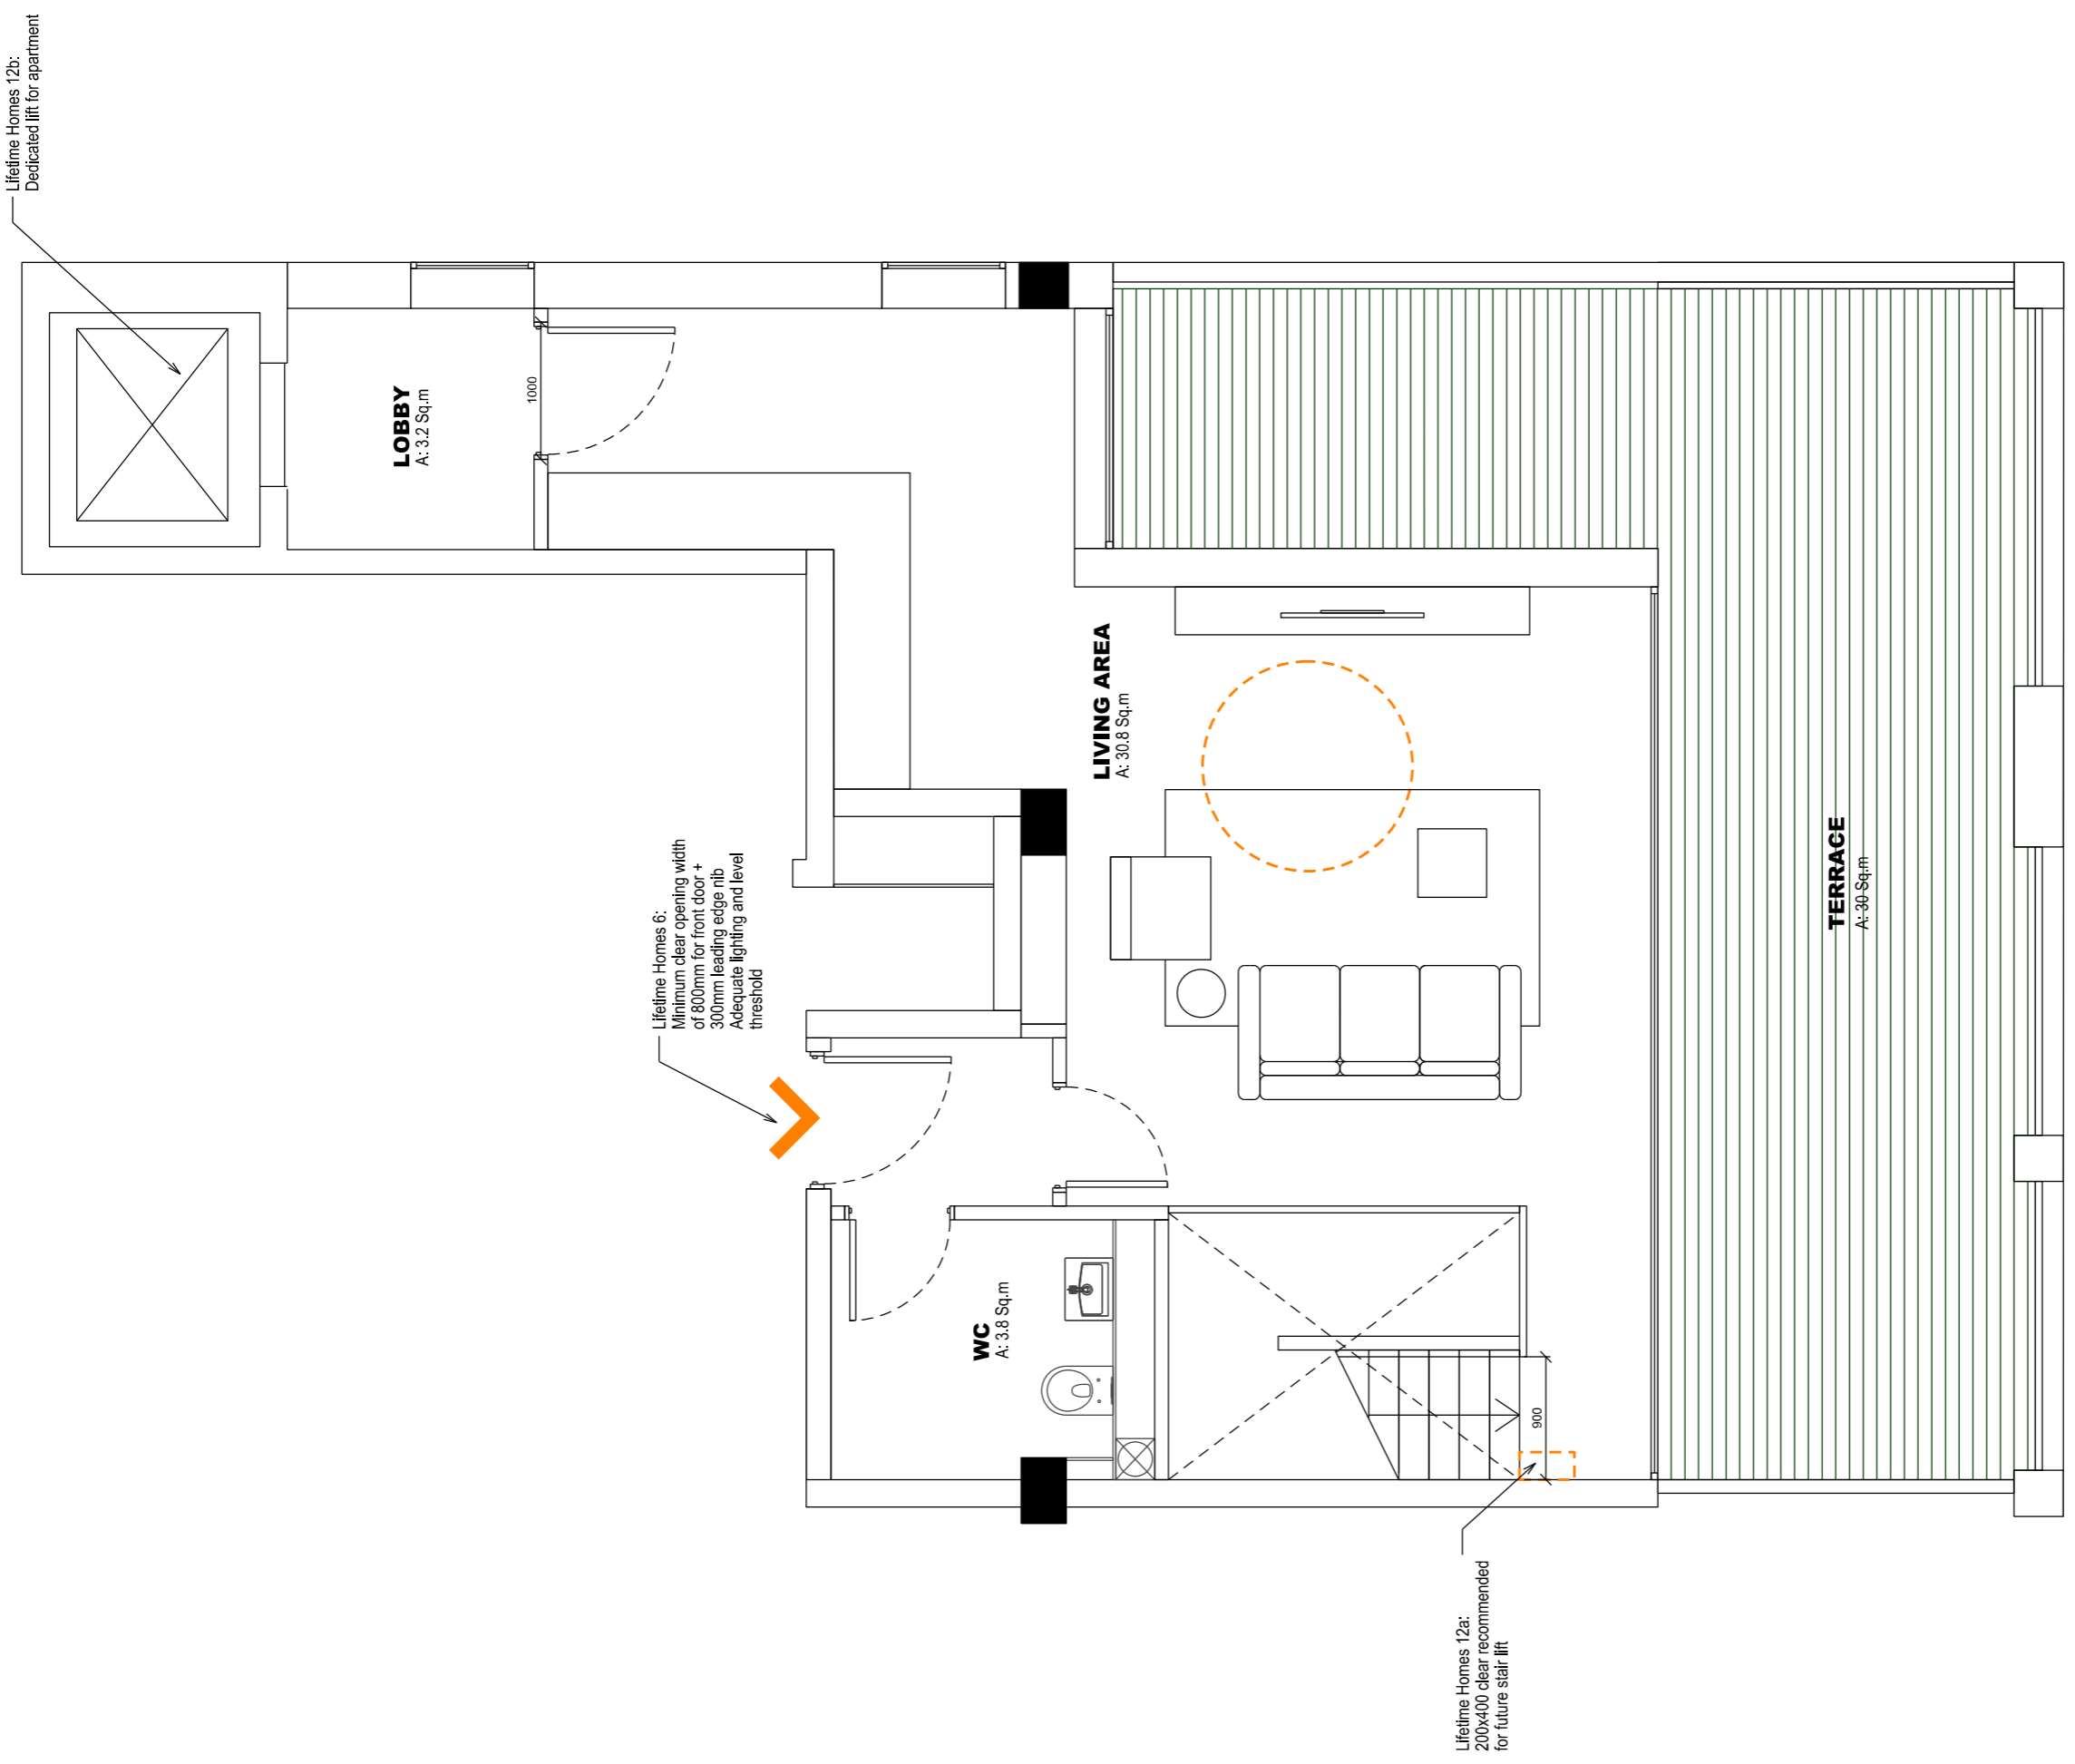

P1 PLANNING APPLICATION	15-01-19	ZL
No. Description	Date	By
Revisions		

Structural Consultant	Services Consultant
URS	ARUP
Project Manager	Cost Consultant
	Equals Consulting

Project Title  
**Arthur Stanley House**

Client  
**University College of London Hospitals Charity (UCLHC)**

Drawing Title  
**Lifetime Homes**

**Unit Type 09 (page 2 of 2)**  
**Duplex**  
 Job number Drawing number Revision  
**LD13 002.00 LFT - 012 P1**

Scale @ A3  
**1:50**  
 Date

Architects  
**LLEWELYN DAVIES**