



REVISION DETAILS				DATE	DRW	CHK
A	PLANNING CONDITION 15			20.11.14	DMA	ALL
B	REVISED BIKE STAND FOLLOWING COMMENTS FROM PLANNING ON THE 15.01.15			16.01.15	DMA	PLN

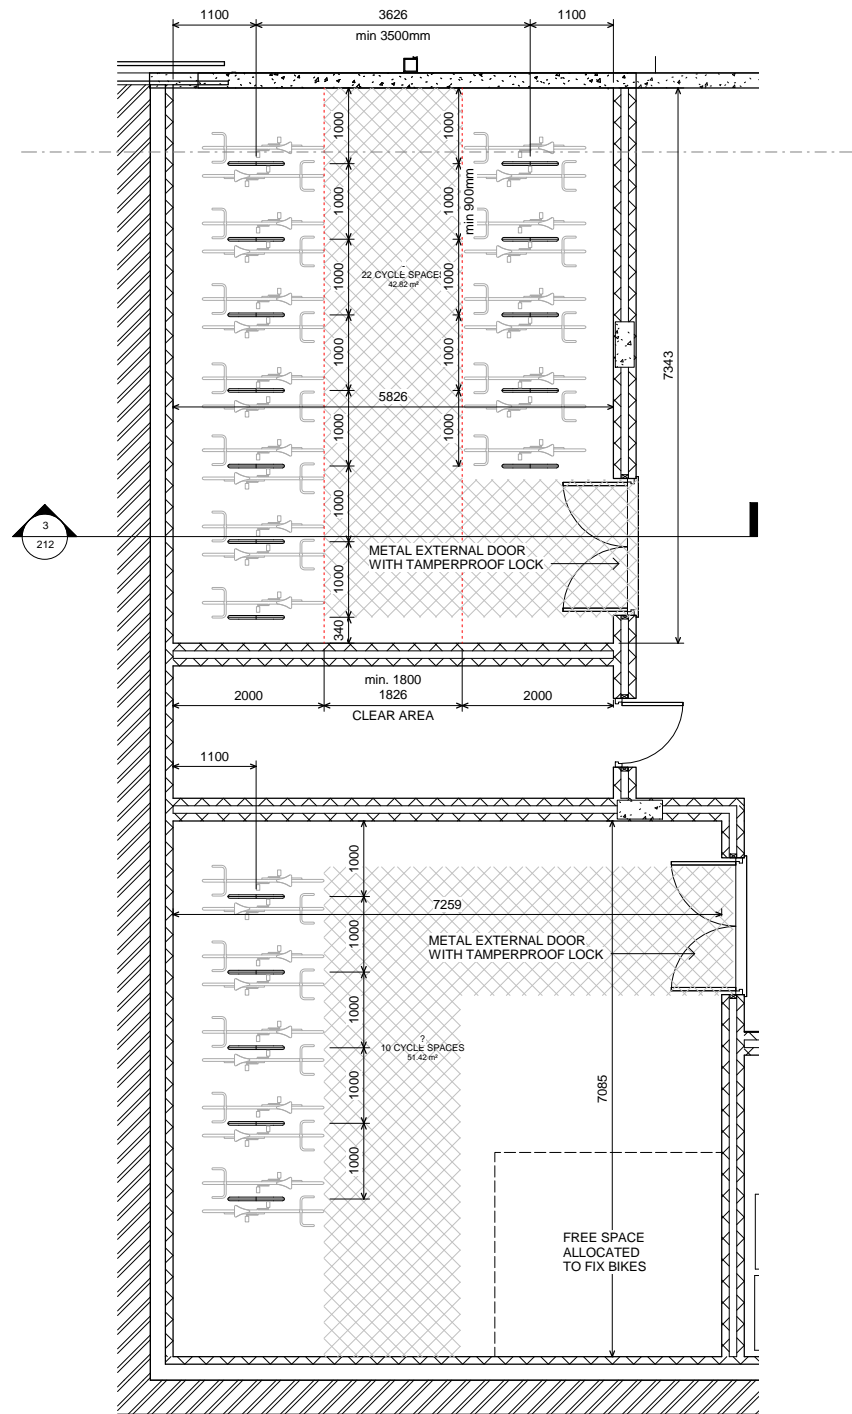

2 Callout of BASEMENT FLOOR AREA PLAN - CYCLE PARKING
1 : 50

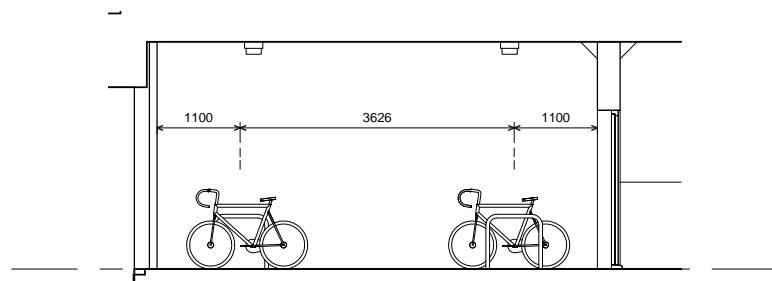


3 BASEMENT - CYCLE PARKING SECTION
1 : 50

1 BASEMENT FLOOR AREA PLAN - CYCLE PARKING
1 : 200

APPROVED SHEFFIELD STAND ALLOCATION
LOCATED IN THE BASEMENT

TOTAL 16 STANDS
32 SPACES (2 BIKES PER STAND)

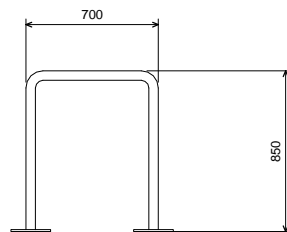

SHEFFIELD STAND

4 BIKE STANDS
1 : 20

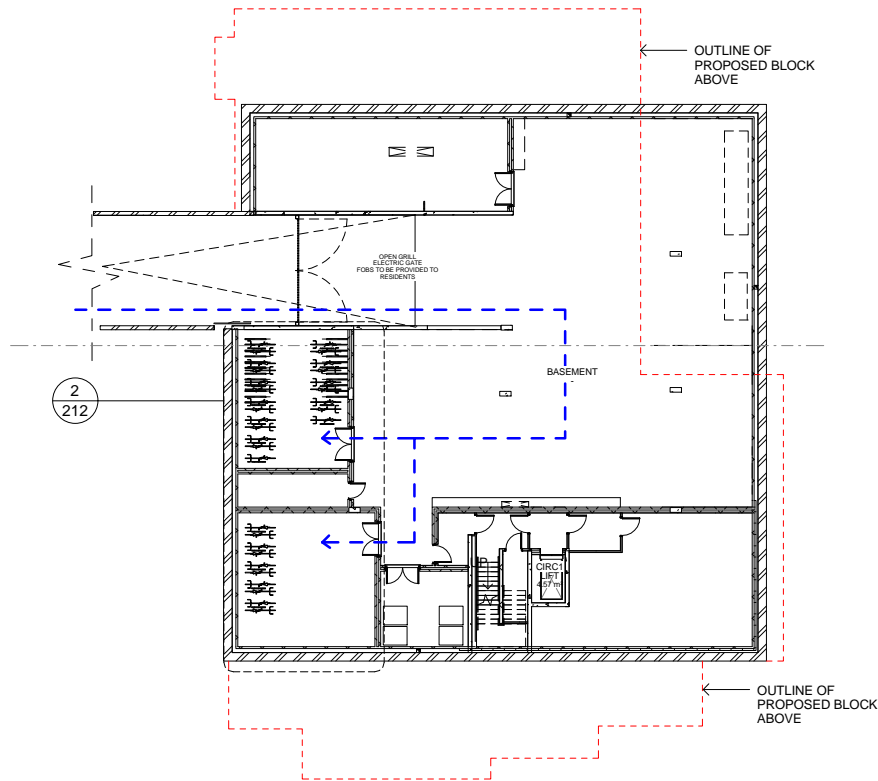
 


IMAGE SHOWING EXAMPLE OF APPROVED SHEFFIELD STANDS TO BE INSTALLED


KEY TO BIKE STORE

ROUTE TO BE USED BY CYCLIST

CLEAR AREA FOR CYCLIST TO EXIT SHEFFIELD STAND

KEY	RESIDUAL RISK
-----	---------------

KEY PLAN

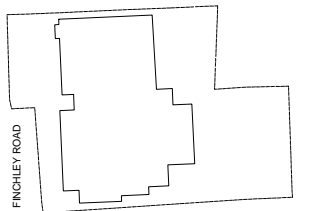

ORIGINATOR davidmillerarchitects WWW.DAVID-MILLER.CO.UK	DRAWING TITLE BASEMENT CYCLE PARKING	JOB NO 282	STATUS FOR INFORMATION
JOB TITLE 368 - 372 FINCHLEY ROAD, NW3 7AJ	SCALE As indicated @A1	DATE 21/11/14	CHECKED KA
PROJECT	ORIGIN	ZONE	LEVEL
FIN	DMA	ALL	-01
TYPE	ROLE	SEQ NO	REV
DET	A3	212	B