


Indicative image to illustrate the appearance of habitat panels

A
611
Typical detail of habitat tower
ELEVATION 1:20 @ A1

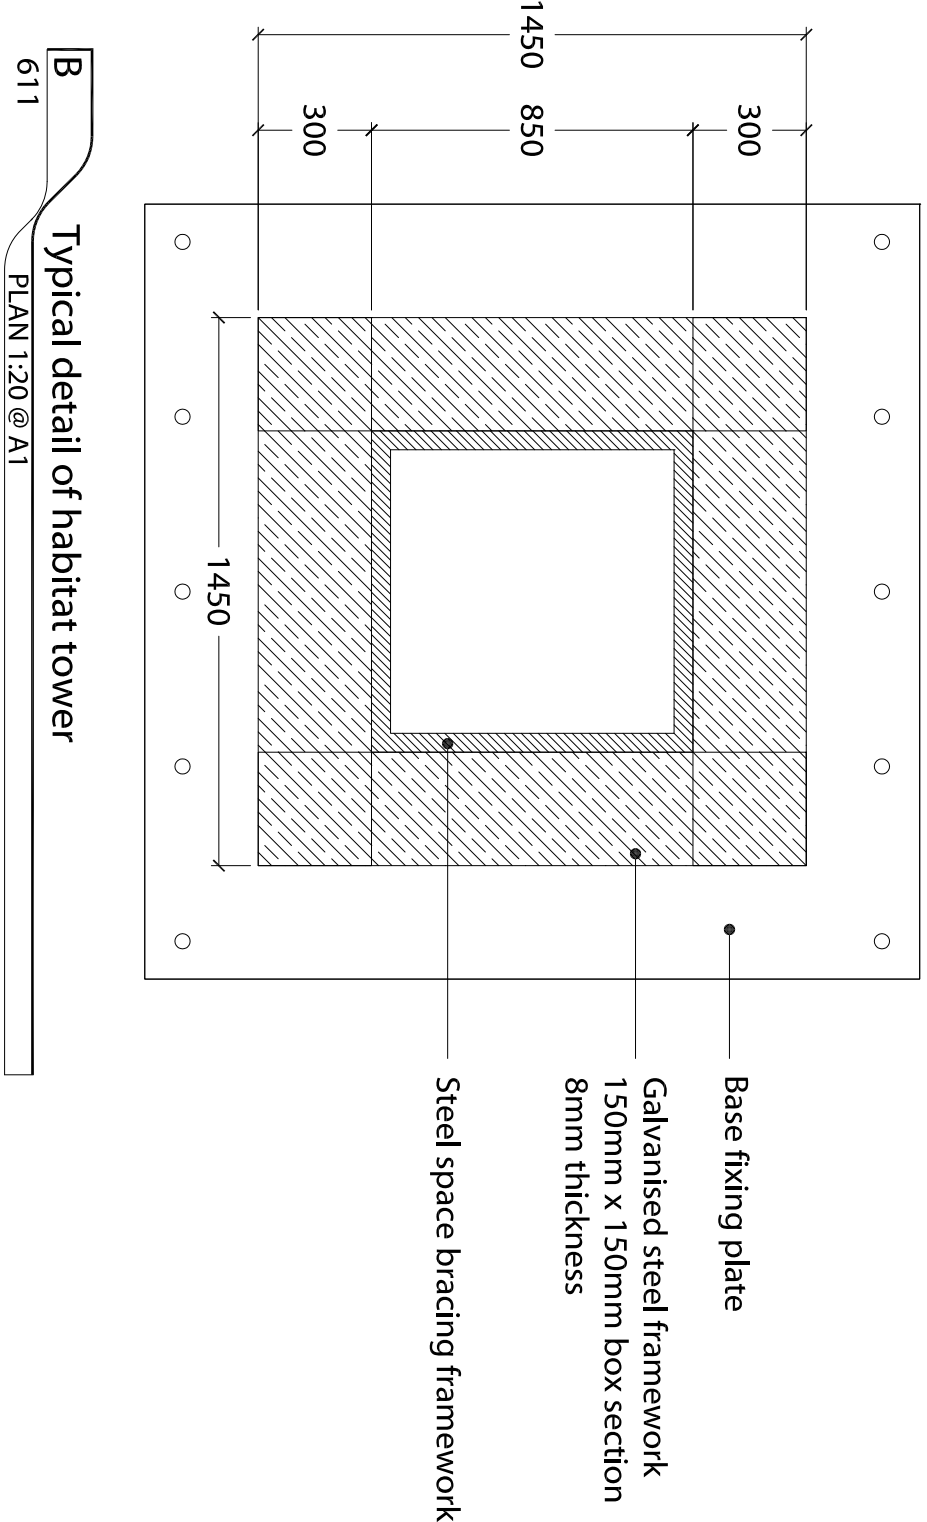

B
611
Typical detail of habitat tower
PLAN 1:20 @ A1

NOTES:

- All structure and dimensions are indicative and shown for illustrative purposes only. All structural design is to Structural and Civil Engineer's design details + specification.
- All construction details to Engineer's drawings and specification
- Construction levels to Engineer's drawings and specification
- Drainage to Engineer's drawings and specification
- Waterproofing + Insulation to Engineer's and or Architect's drawings and specification.
- Public highway works to Highway Engineer's drawings and specification.
- Refer to Hard Landscape Materials Schedule for paving materials unit dimensions, finishes
- Refer to Hard Landscape Materials Schedule for specification of site furniture and other hard landscape elements
- Do not scale off drawings

project	drawing title	drawing status	date	revision	drawing number
client West Hampstead Square Ballymore / Network Rail	Hard Landscape Typical Details 11	TENDER drawn by IW	June 2014 checked by GC	A - 09/05/14 additional info/CDP ref do not scale from this drawing copy/rights reserved.	8167N-SH-611-A scale As shown