


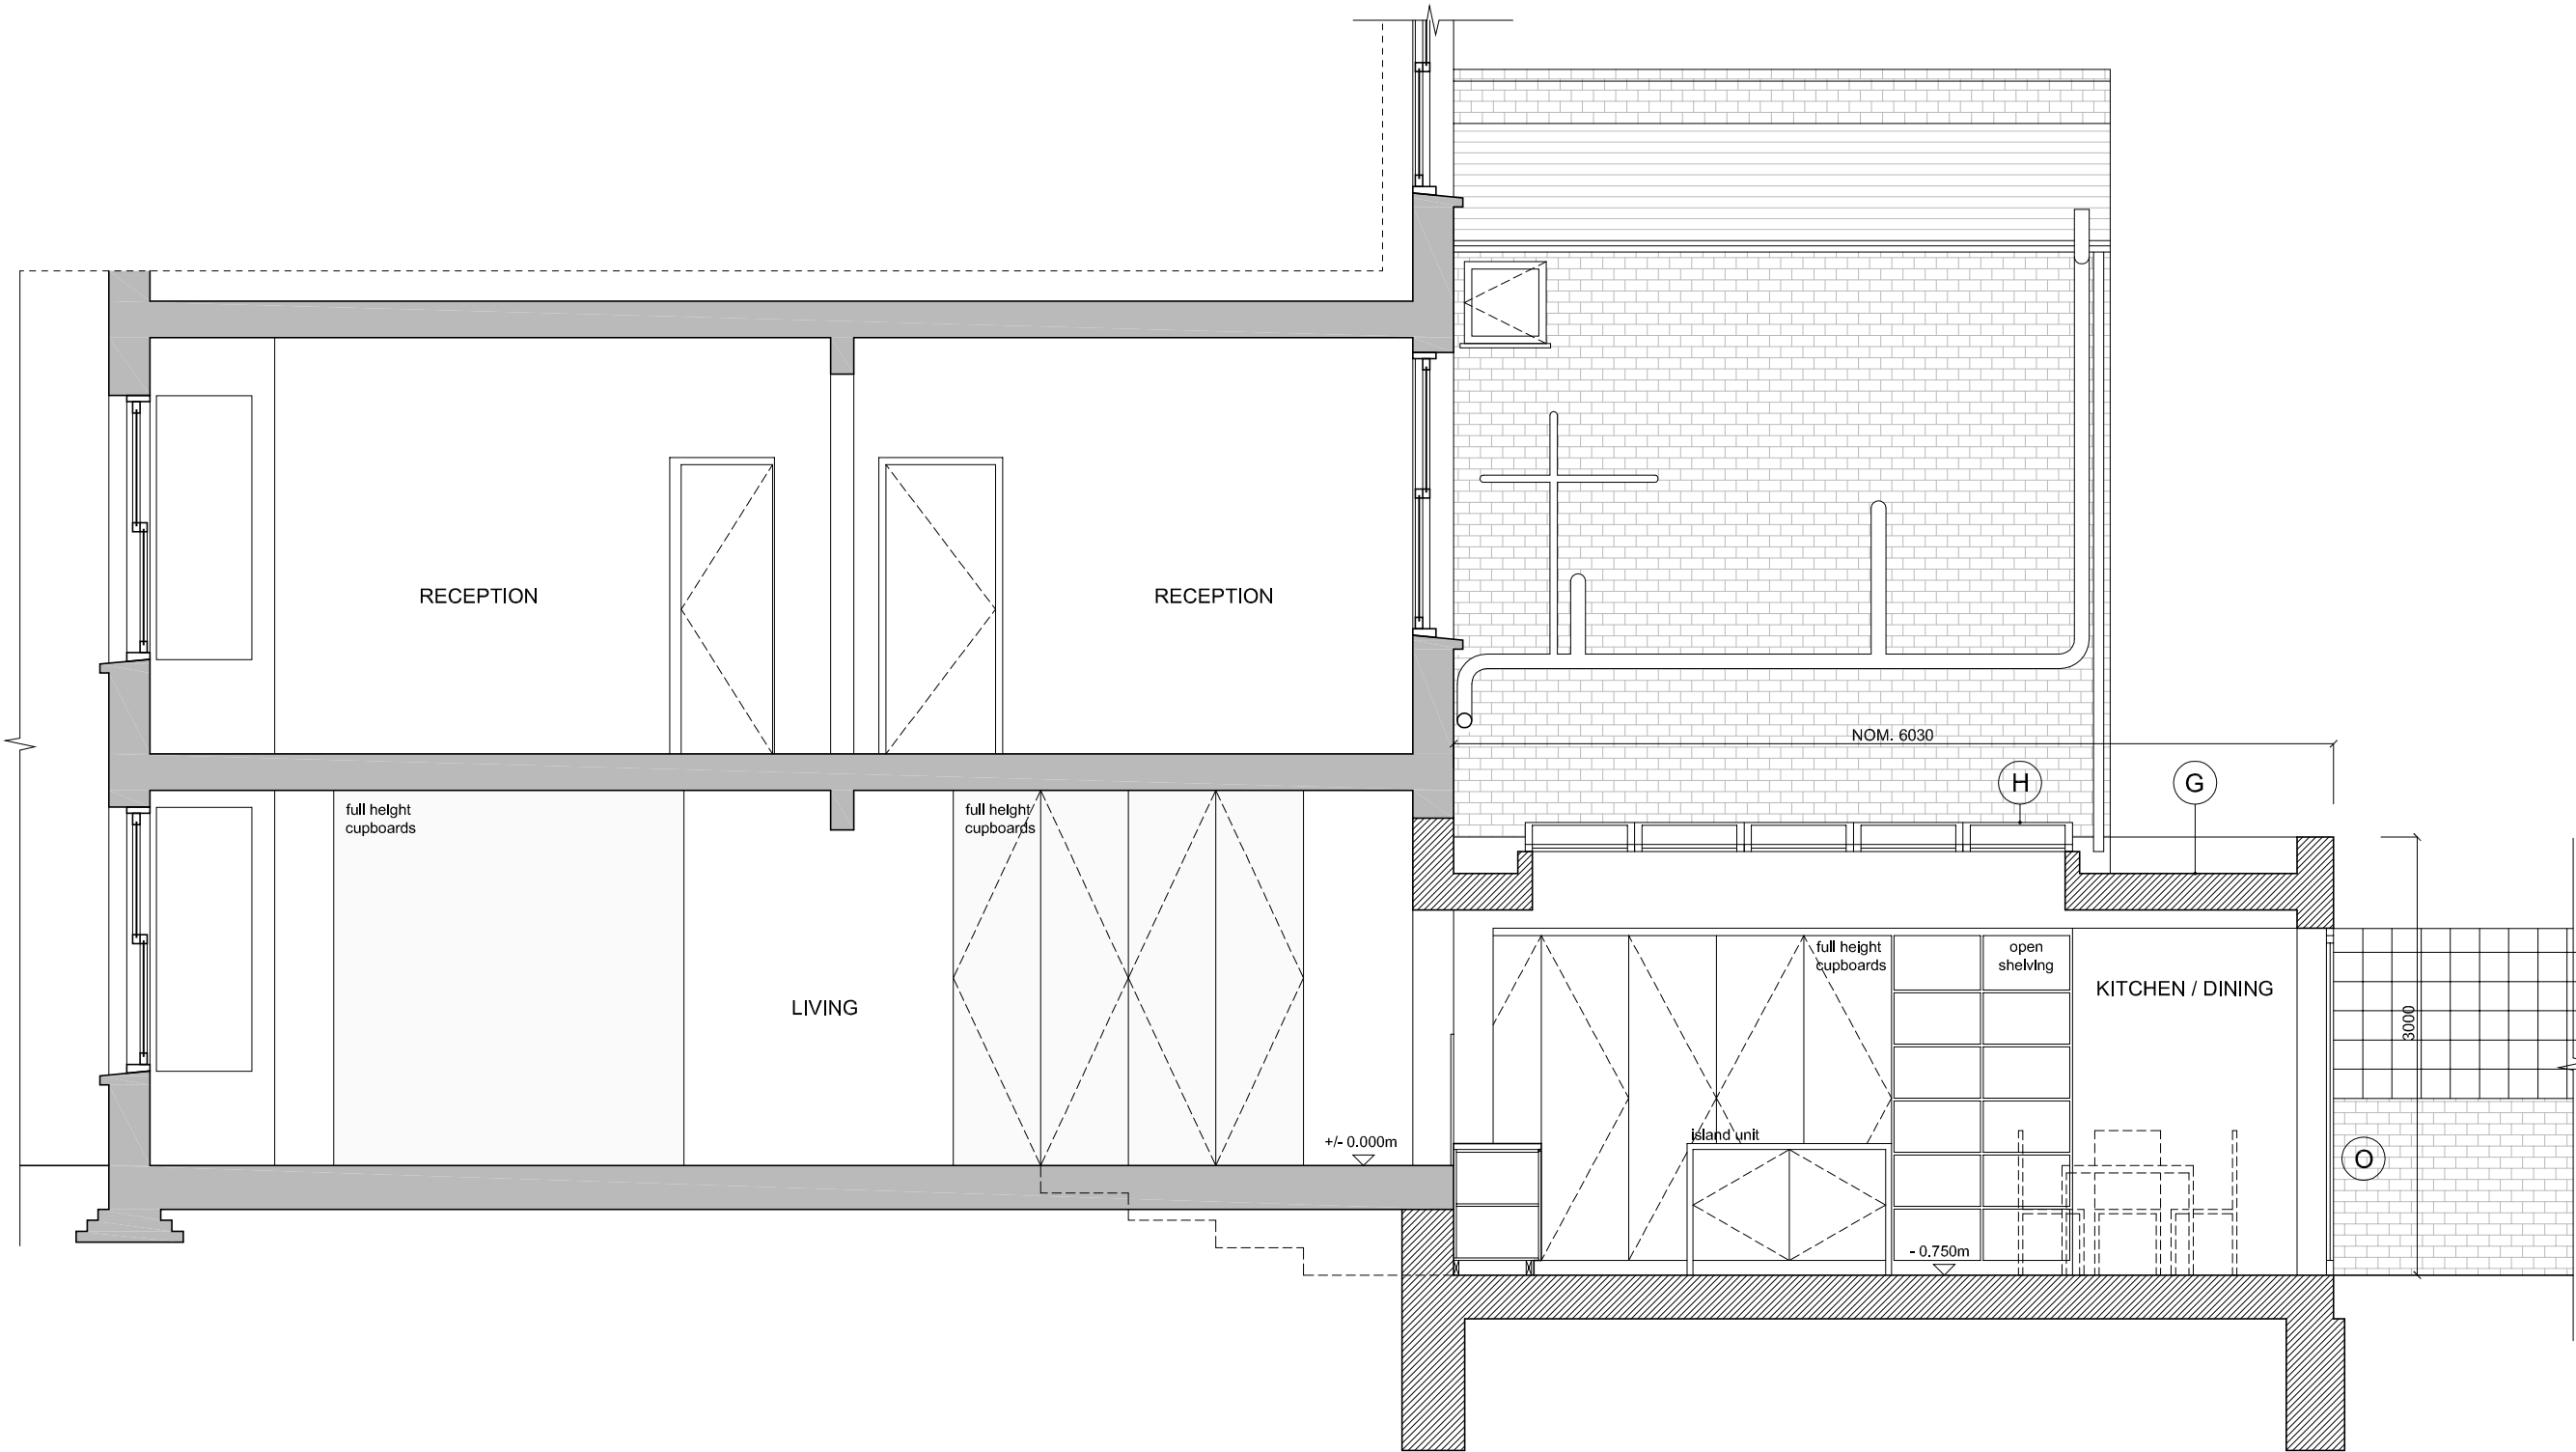

MATERIALS KEY:

G

Single membrane flat roof with aluminium lead coping onto parapet

H

New 5 no. double glazed powder-coated aluminium-framed rooflights

O

New brickwork to tie into existing

-

Scale Bar

0

500

1000

1500

2000 [mm]

Do not scale from this drawing
All dimensions are to be checked on site
Any discrepancies are to be reported immediately to the Architect or Main Contractor

COPYRIGHT © 2015
ALL RIGHTS DESCRIBED IN THE CHAPTER IV OF THE COPYRIGHT DESIGN AND PATENTS ACT 1988, HAVE BEEN GENERALLY ASSERTED

Notes:

B	27.01.15	Party wall adjustment	FM
A	18.12.14	First Issue	FM
Rev.	Date	Comment	By

Client
Nathan

Project
20 OAKFORD ROAD
London NW5 1AH

Drawing
Section BB'
As Existing

Project No.
036

Drawing No.
009

Issue
B

Status
Planning

Scale
1:50@A3

Date
Jan 2015

Drawn By
FM

Checked By
PB

Southstudio

3 Barnsbury Square, London N1 1JL
t: +44 (020) 3179 9050
www.southstudioarchitects.com
mail@southstudioarchitects.com