

LEGEND:

- NEW LIGHTWEIGHT INTERNAL PARTITION WITH/OUT CORNICE AND SIMILAR BUT DIFFERENTIATING SKRINS
- EXISTING WALL / INTERNAL PARTITION

NEW WALL LIGHT

NEW DOWNLIGHT

MIRROR LIGHT FOR WET AREA

LIGHT SWITCH WITH GRCOUTS AS SHOWN ON DRAWING

PICTURE LIGHTING

CIPBOARD LIGHTING

KITCHEN DRAINAGE TO CONNECT INTO EXISTING INSPECTION CHAMBER

SAWP WALL SOCKET

NEW DOUBLE GENERAL POWER OUTLET

EXISTING RADIAOR REMOVED, SUPPLY CAPPED OFF

NEW RADIAOR IN PERIOD STYLE IN NEW LOCATION

NEW RADIAOR IN PERIOD STYLE TO REPLACE EXISTING

NEW DRAINAGE ROUTES



NOTE: EXTENT OF STRUCTURAL WORK REQUIRED IS MINIMAL AND IS LIMITED TO AREAS WHERE DEMOLITION OF EXISTING PARTITIONS (GENERALLY NON-ORIGINAL) IS OCCURRING. NO OTHER STRUCTURAL ALTERATIONS ARE REQUIRED.

Remove existing white plastic extract grille and brick up using bricks to match existing as closely as possible

METHOD STATEMENT FOR WORK REQUIRED TO INSTALL NEW SERVICES

ONLY TAKE UP A MAXIMUM OF 10 FLOOR BOARDS AT ANY ONE TIME TO MINIMISE RISK OF DAMAGE TO JOISTS

WHERE REQUIRED NEW COPPER PIPES FOR DRAINAGE NOTICED THROUGH MIDDLE OF JOISTS (SEE DETAIL BELOW)

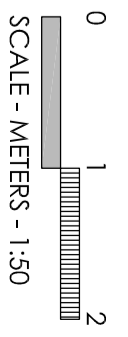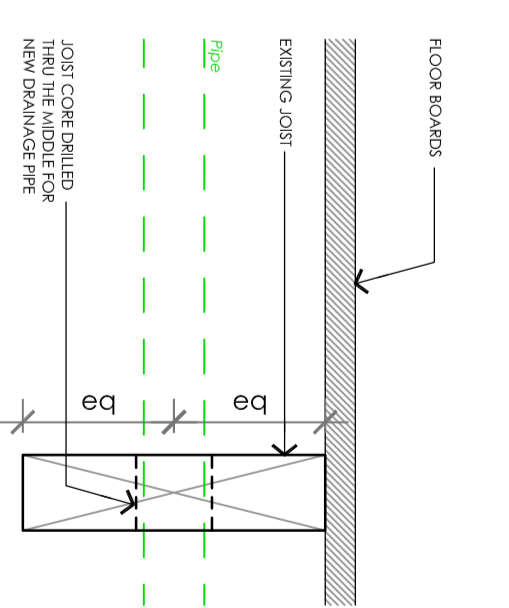

PROJECT NORTH

SCALE - METERS - 1:150

- D Issued for B app 28.01.2015
- C Issued to Client for Review & Approval 17.10.2014
- B Issued to Client for Review & Approval 16.10.2014
- A Enable and kitchen revised 26.08.2014

Rev: Foundation Issue

NOTES

All setting out dimensions and points will be found on the construction issue drawings.

All dimensions to be checked on site prior to commencement of works. Do not scale this drawing.

PRELIMINARY

MARYON HALL

Proposed Ground Floor Layout

Scale: 1:150	Project Name: GA 103	Issue: 379	Date: Sept 14
Drawn by: GA 103	Project Number: 379	Revision: D	