


Notes:


This drawing is to be read in conjunction with General Arrangement drawings

All partitions to be installed in strict accordance with manufacturers instructions


Refer to structural engineers information for structural information

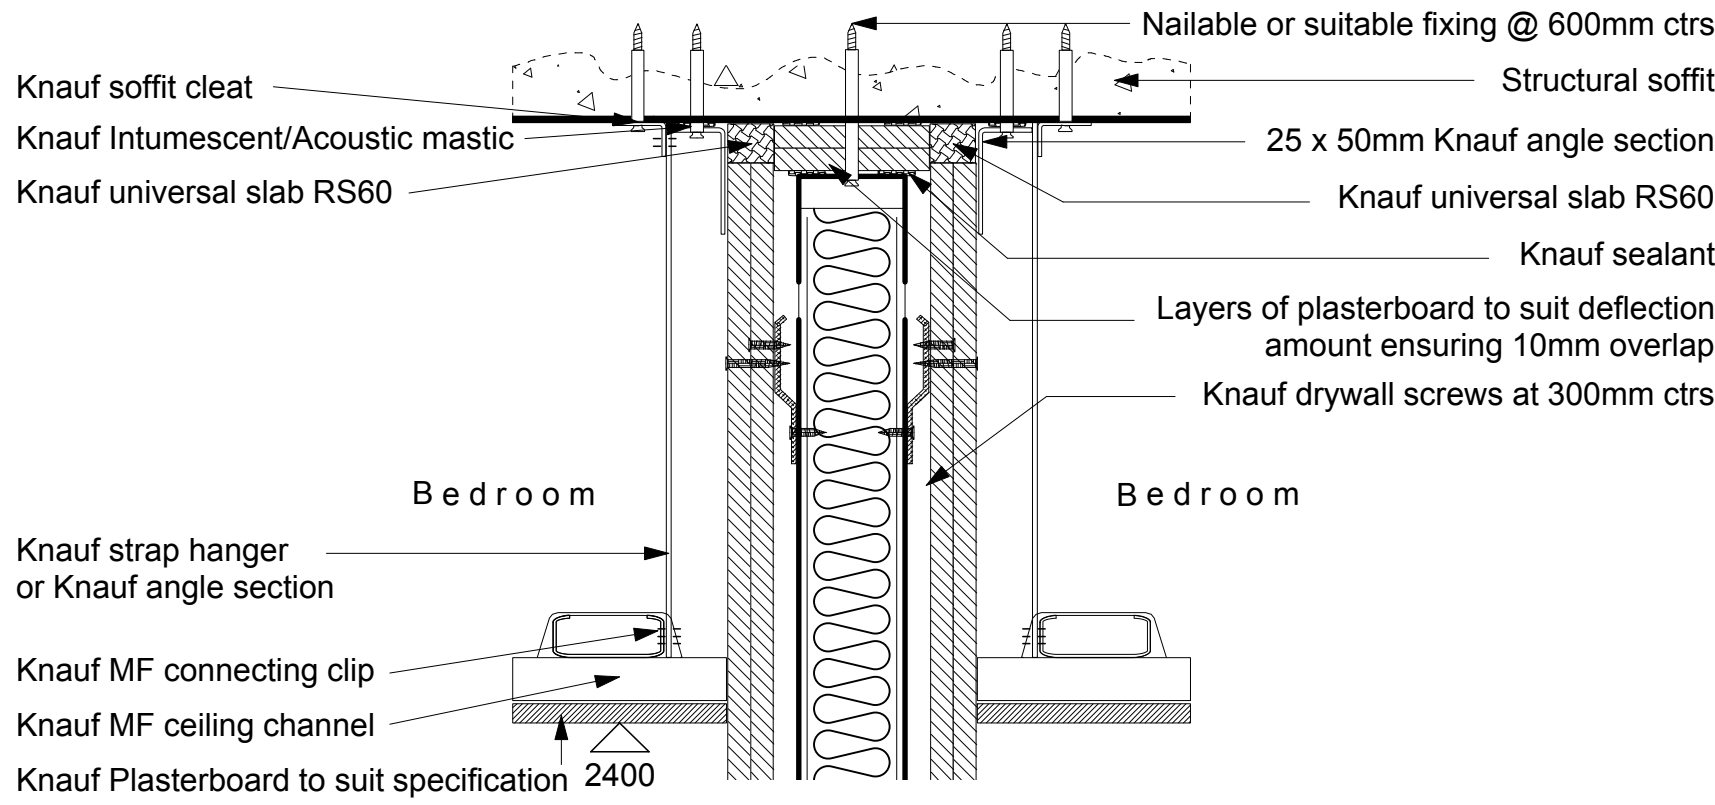


1. PARTITION TYPE 01 & 02 TYPICAL HEAD DETAIL

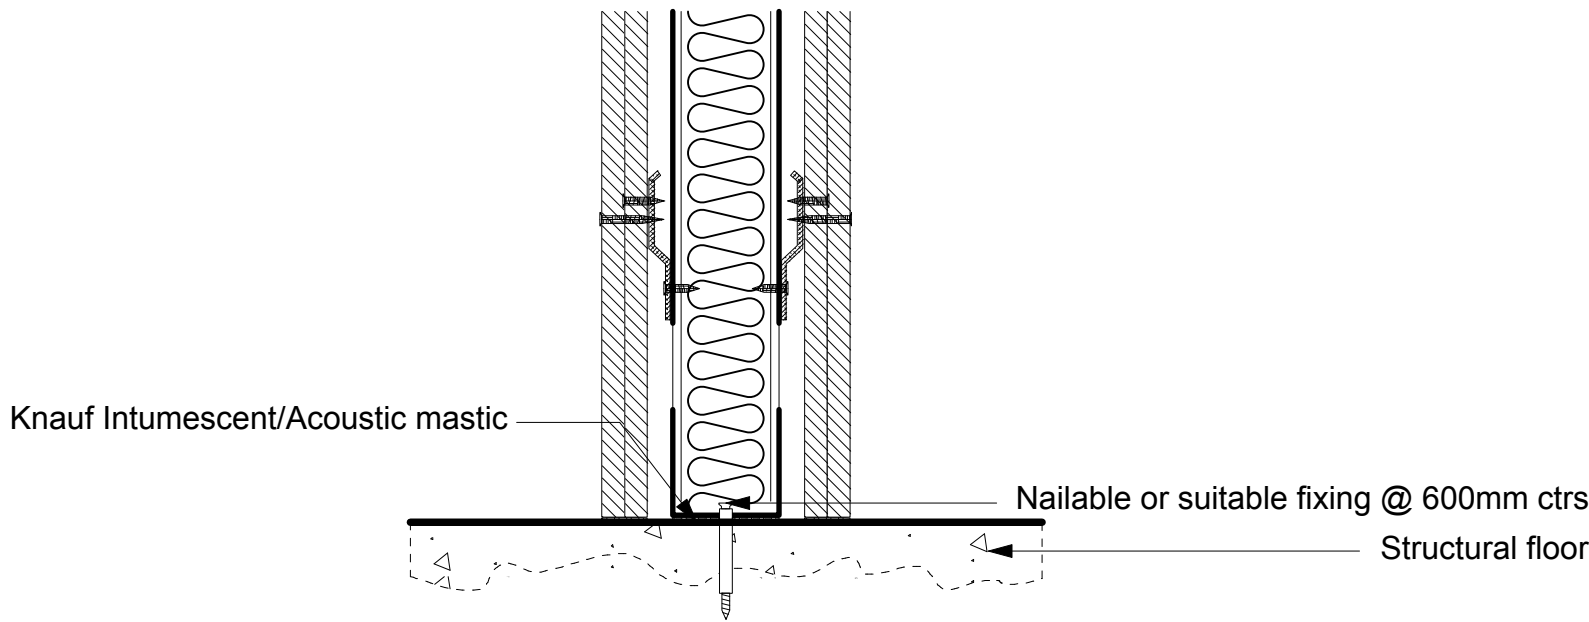


2. PARTITION TYPE 01 & 02 TYPICAL BASE DETAIL

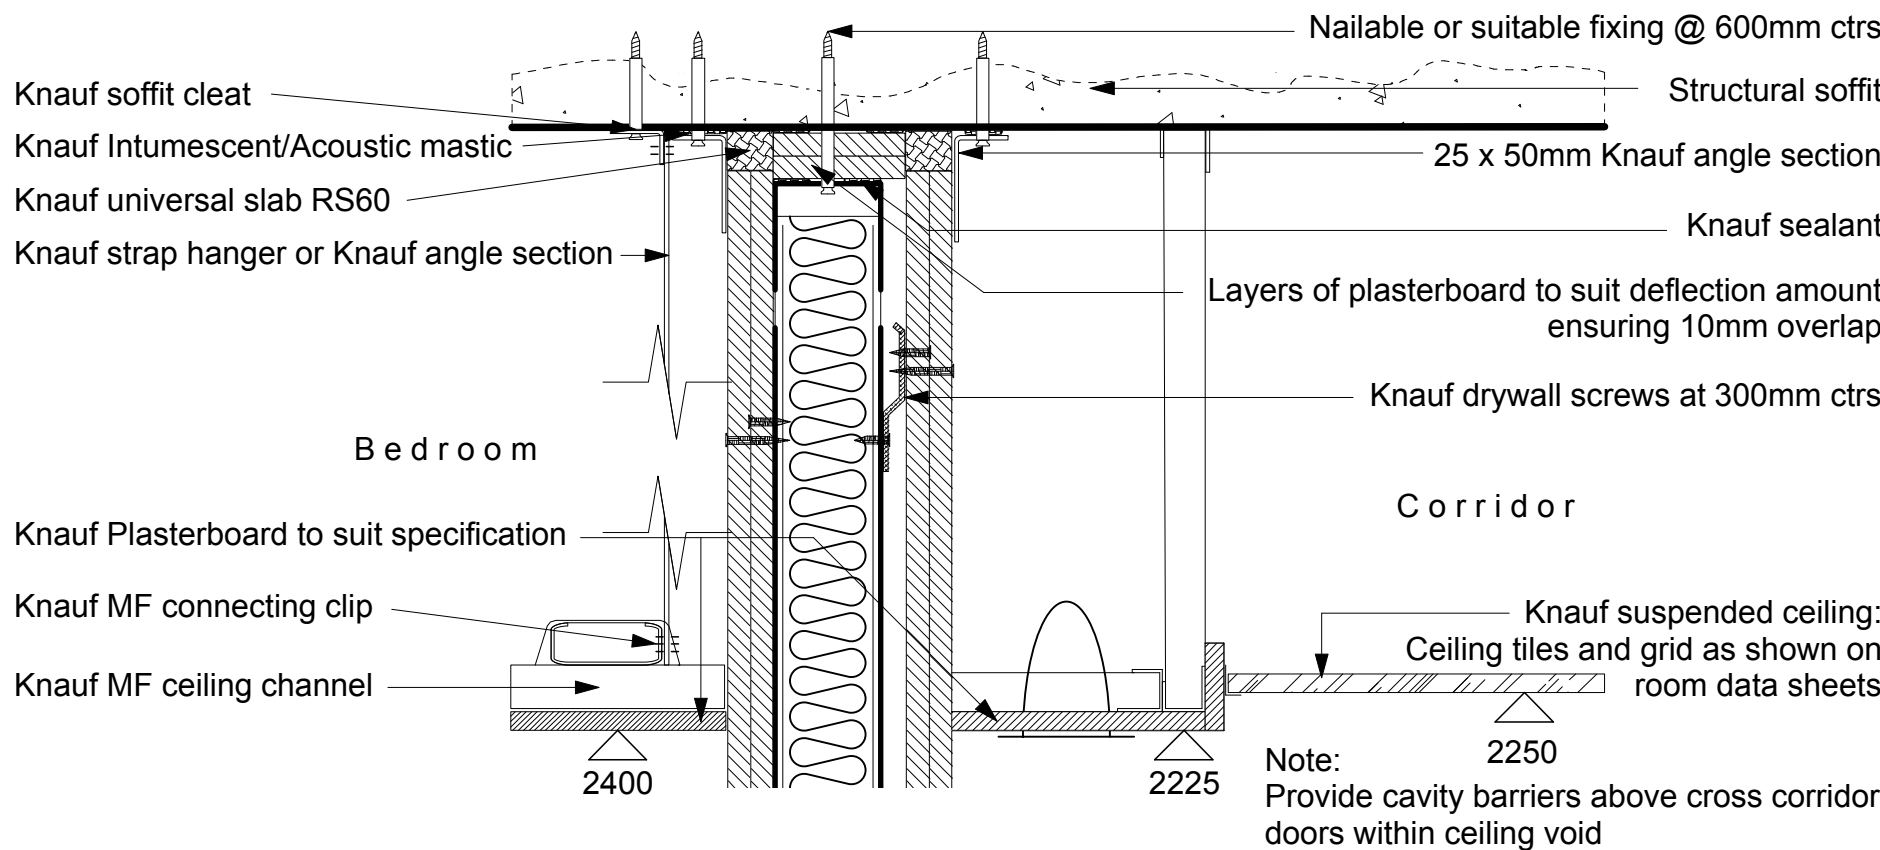


3. PARTITION TYPE 03 & 04 TYPICAL HEAD DETAIL

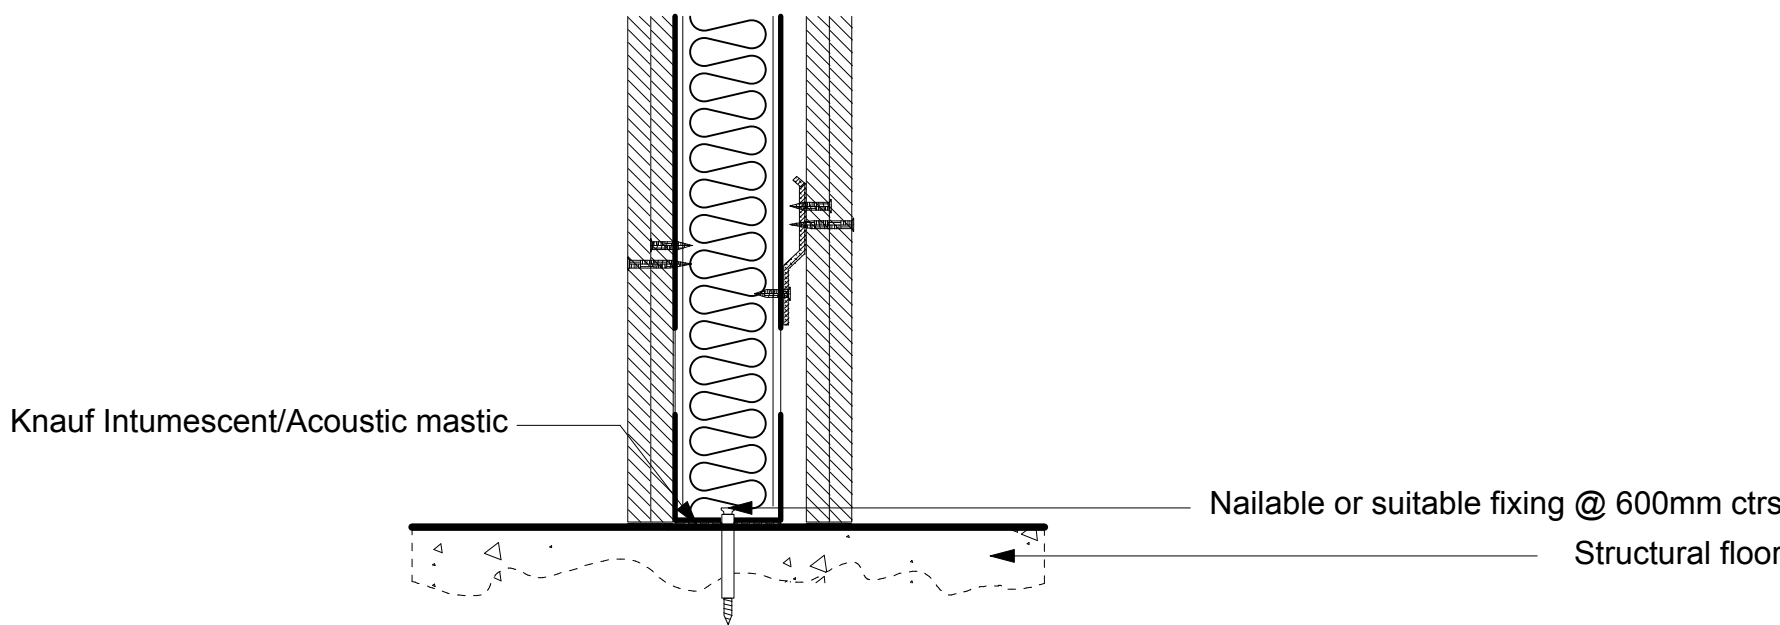


4. PARTITION TYPE 03 & 04 TYPICAL BASE DETAIL

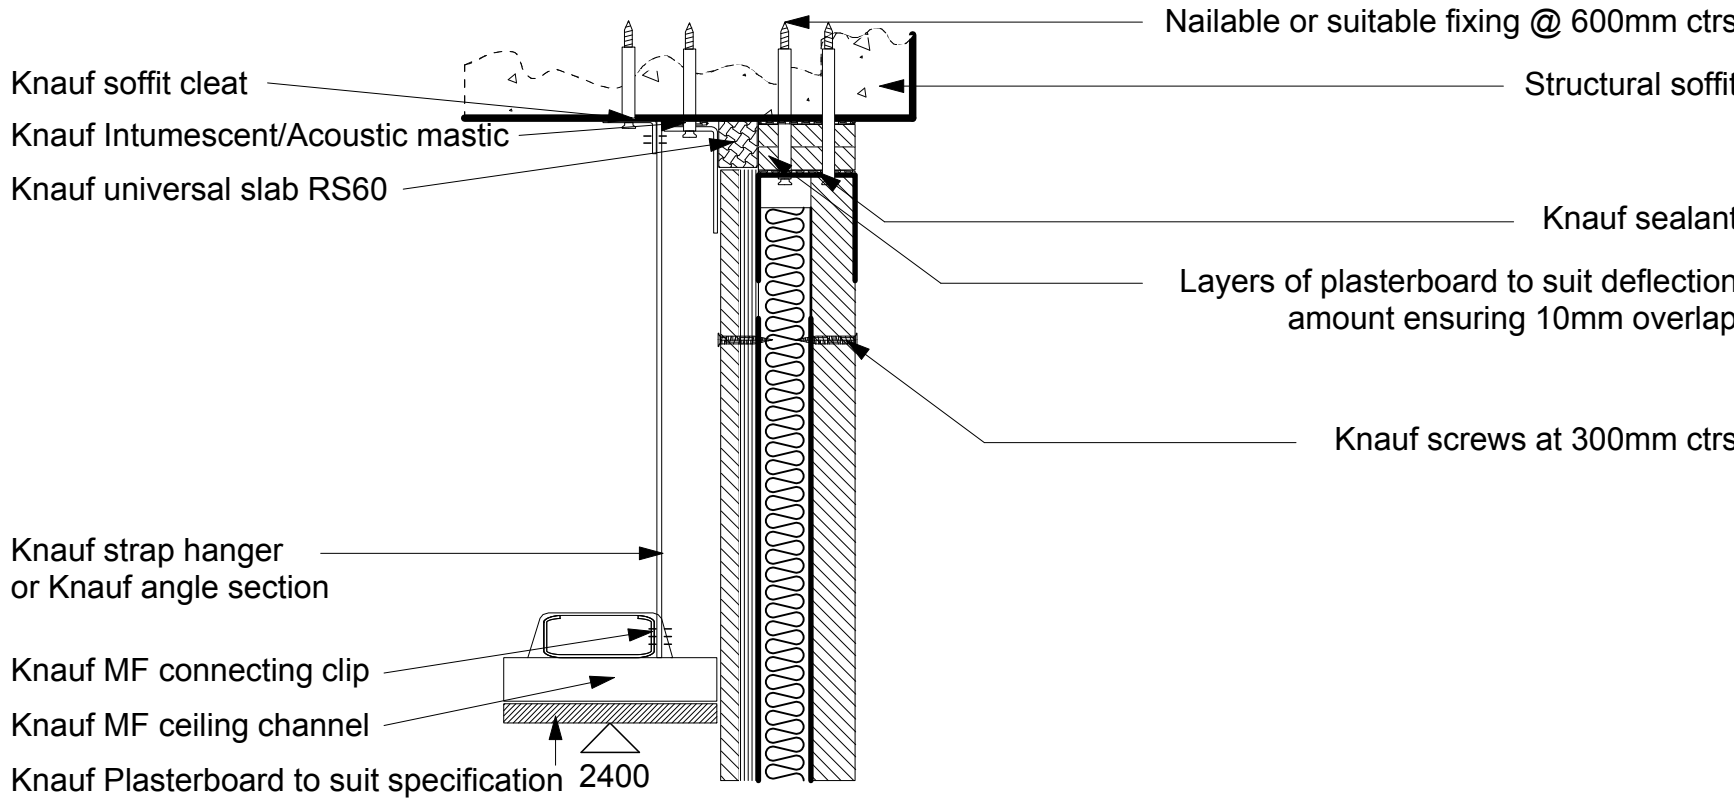


5. PARTITION TYPE 05 TYPICAL HEAD DETAIL

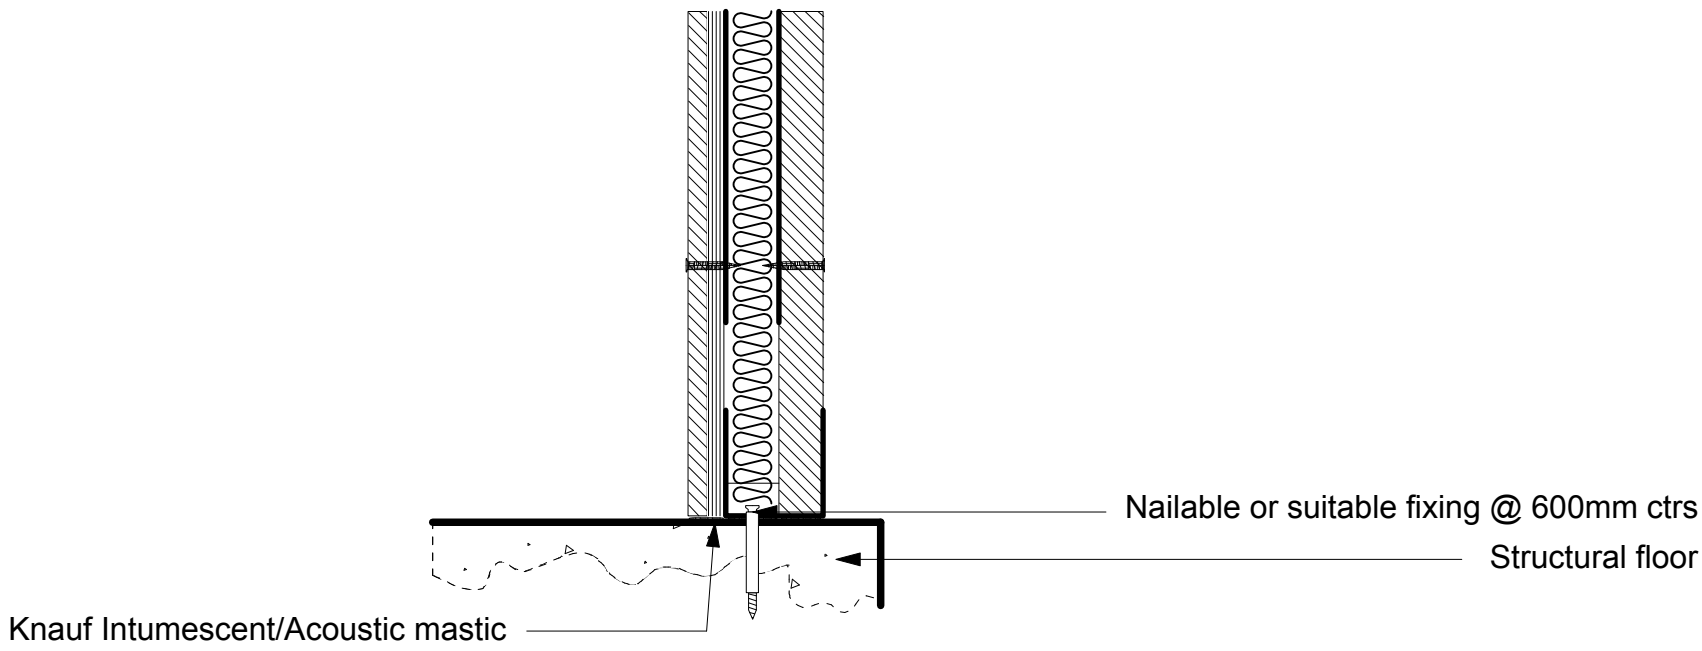


6. PARTITION TYPE 05 TYPICAL BASE DETAIL

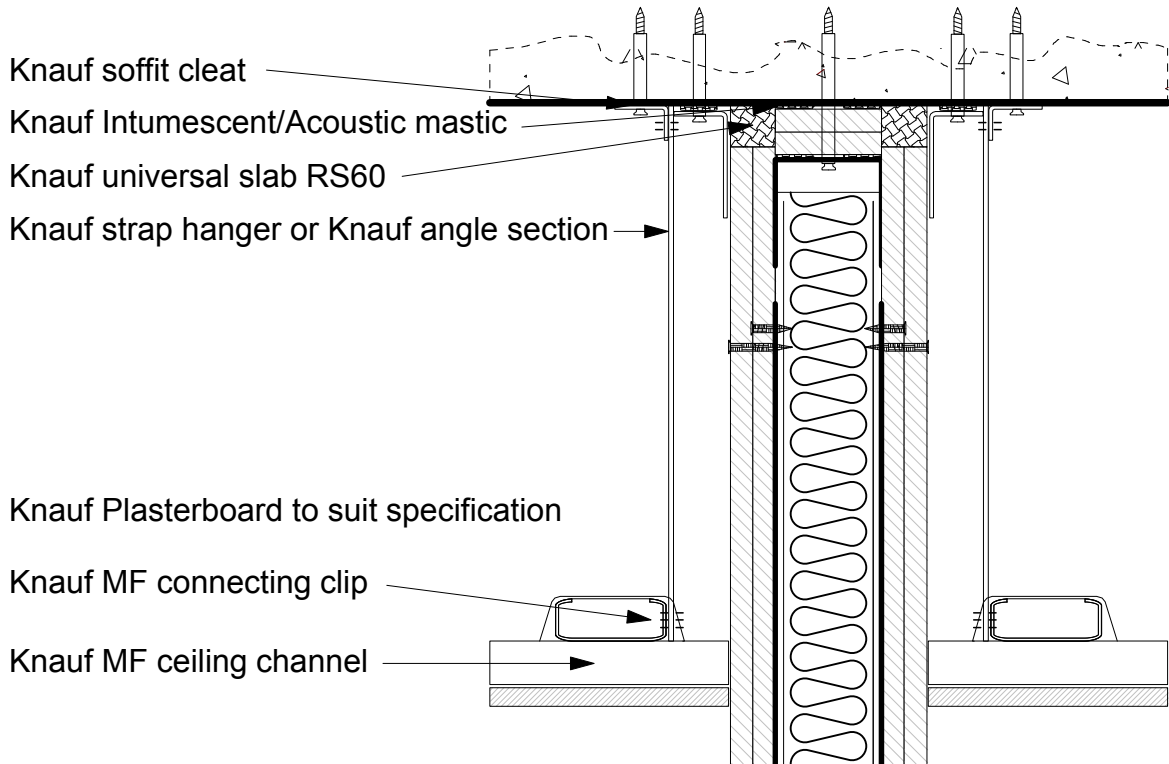


5. PARTITION TYPE 06 & 07 TYPICAL HEAD DETAIL

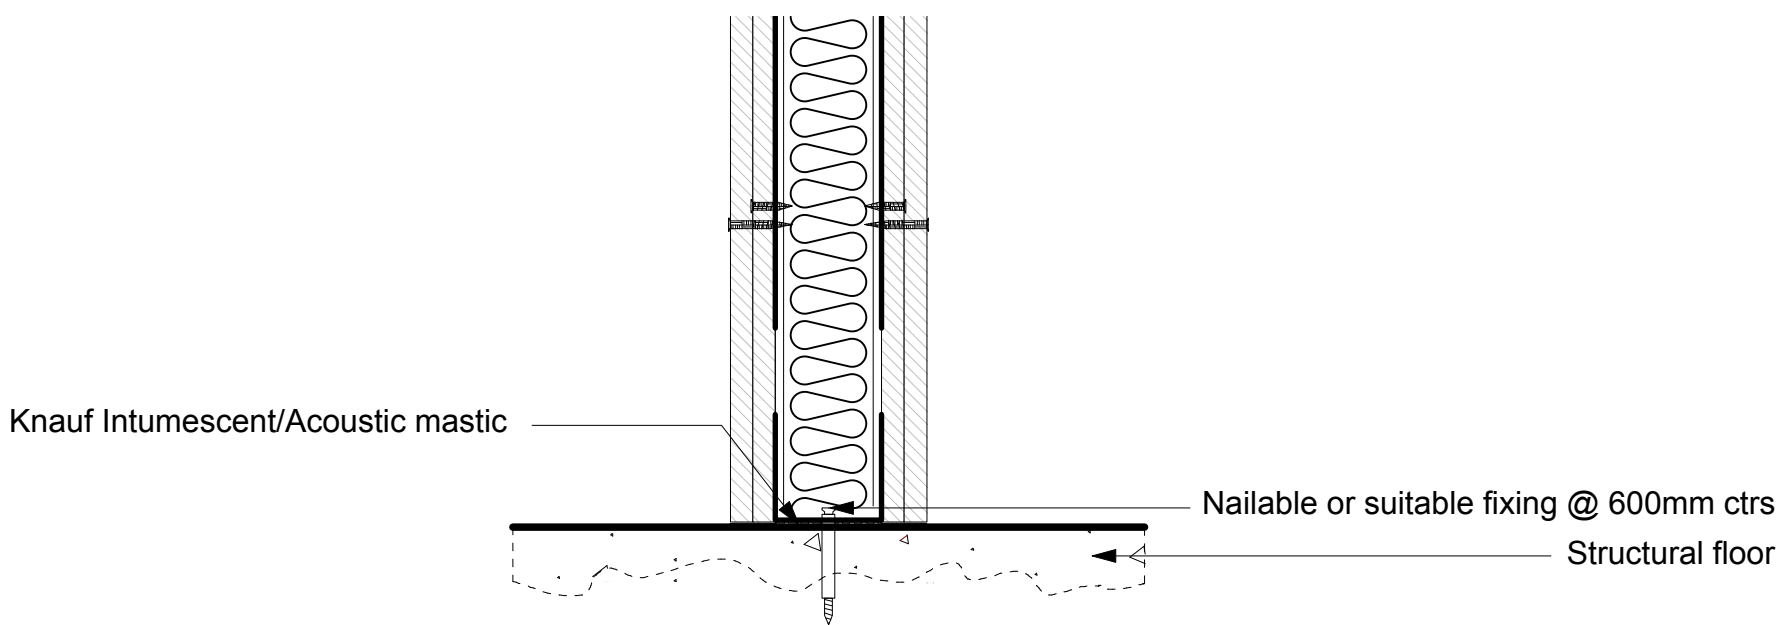

6. PARTITION TYPE 06 & 07 TYPICAL BASE DETAIL

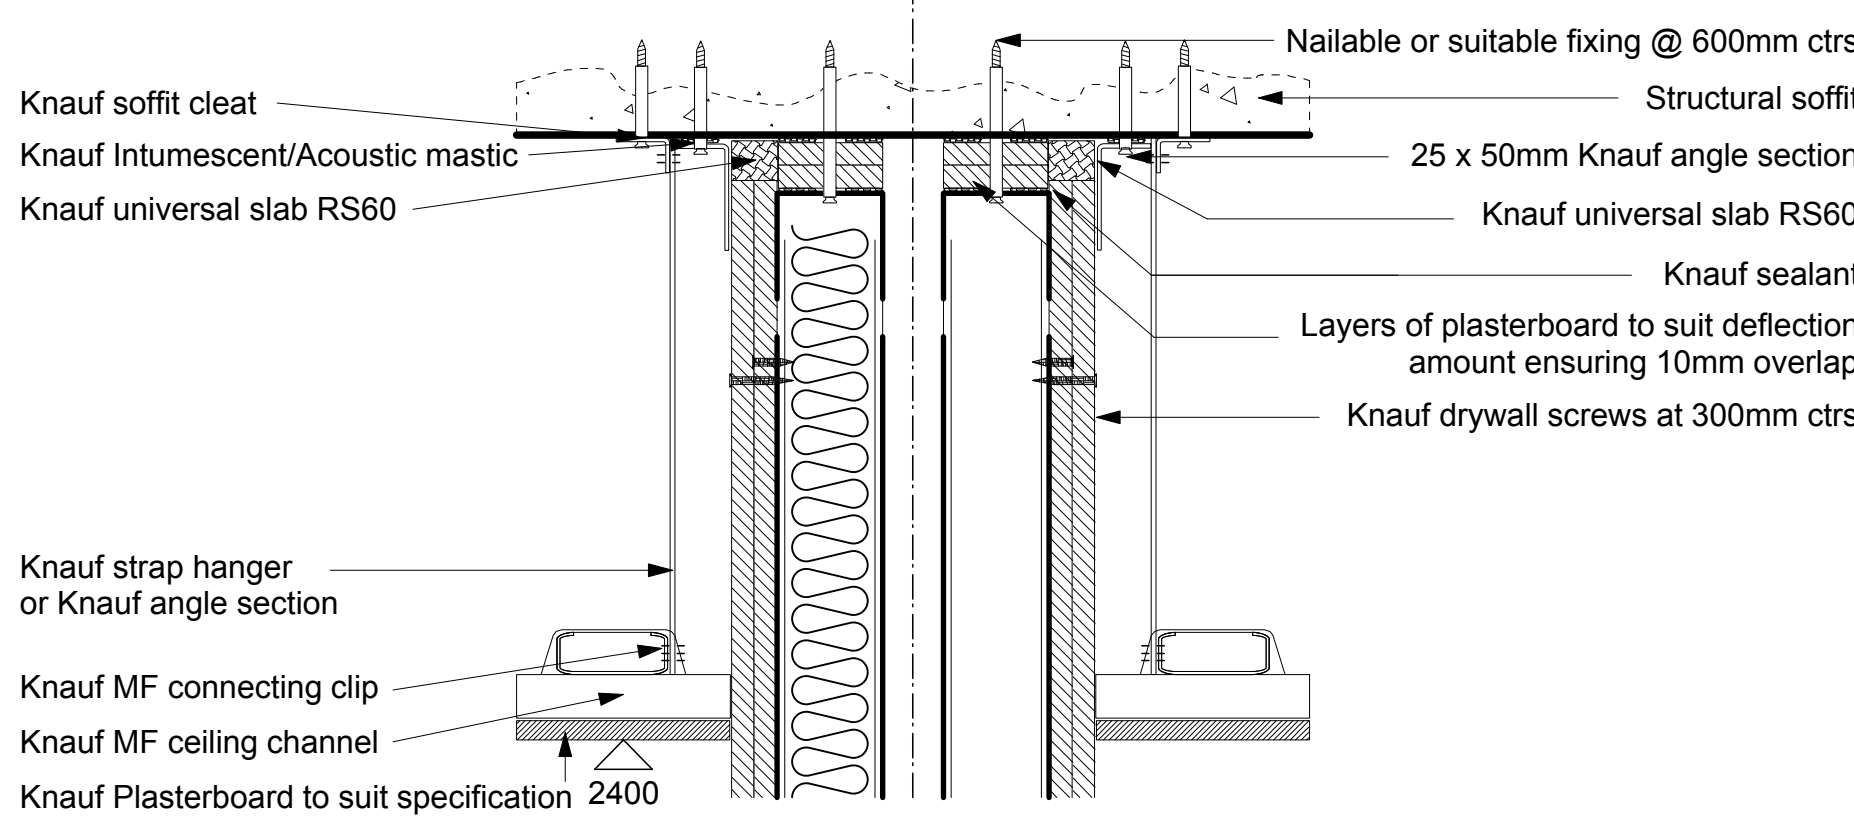

7. PARTITION TYPE 09 & 10 TYPICAL HEAD DETAIL

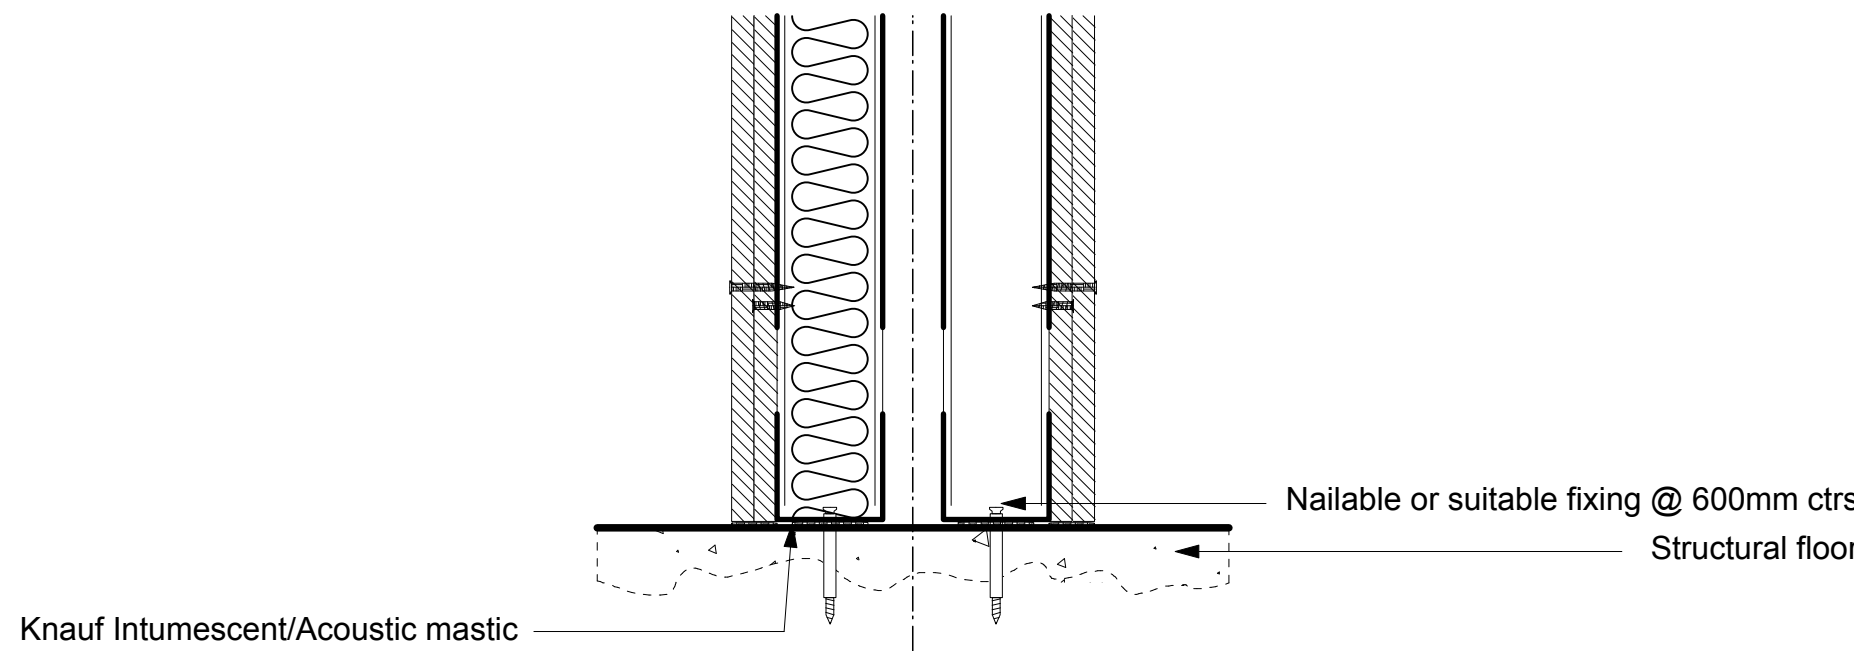

8. PARTITION TYPE 09 & 10 TYPICAL BASE DETAIL

T1	16/01/15	Tender Issue	LB
Rev	Date	Description	By
1	16/01/15	Brooklands Yard Southover High Street Lewes East Sussex BN7 1HU	

Tel. 01273 479269
www.axiomarchitects.co.uk

AXIOM
ARCHITECTS

Client
Torrington Place Ltd

Project
Hub by Premier Inn
Brook House, 2-16 Torrington Place
London

Drawing
Internal Partition
Detail Sheet 1

Scale	Status	Date	Drawn	Checked
1:5 @ A1	Tender	16/01/15	LB	

Drawing No.	Revision
-------------	----------

3114/WD/467

T1