



## ELEVATION E

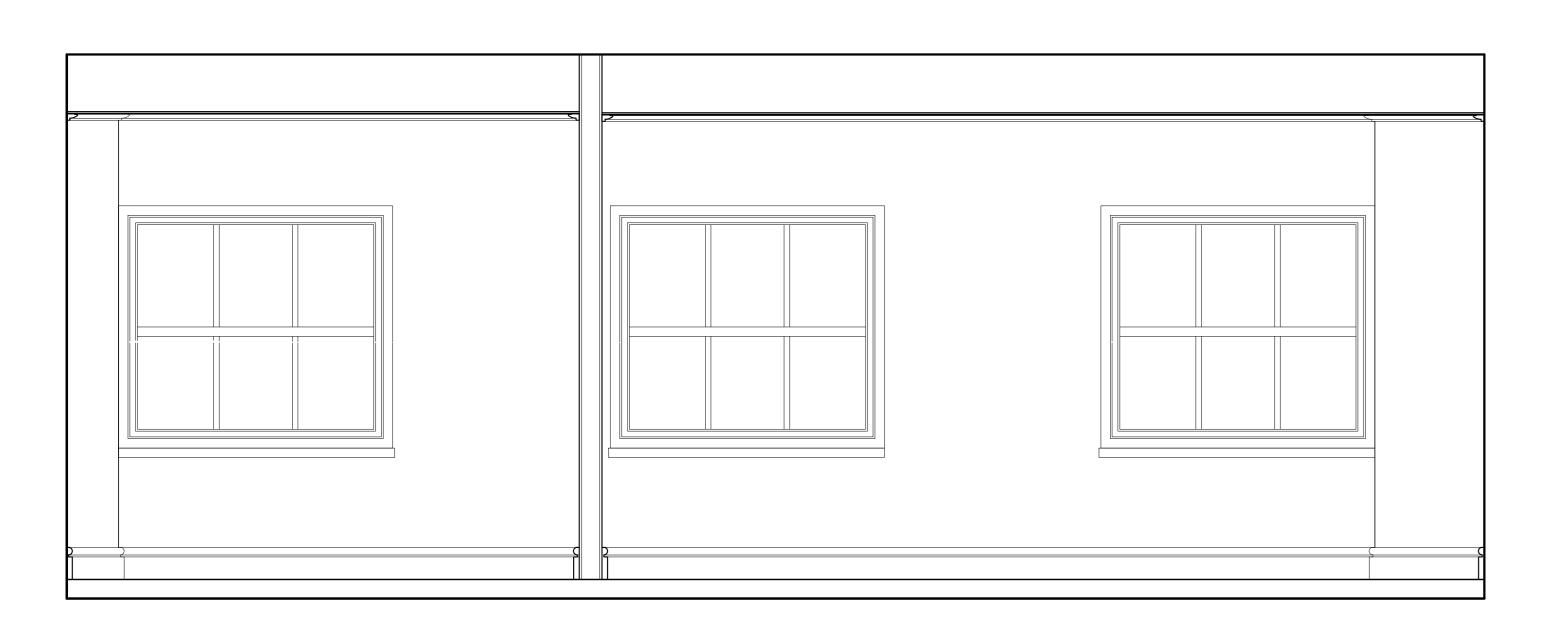

ELEVATION G

<u>&gt;</u>	

## ELEVATION F

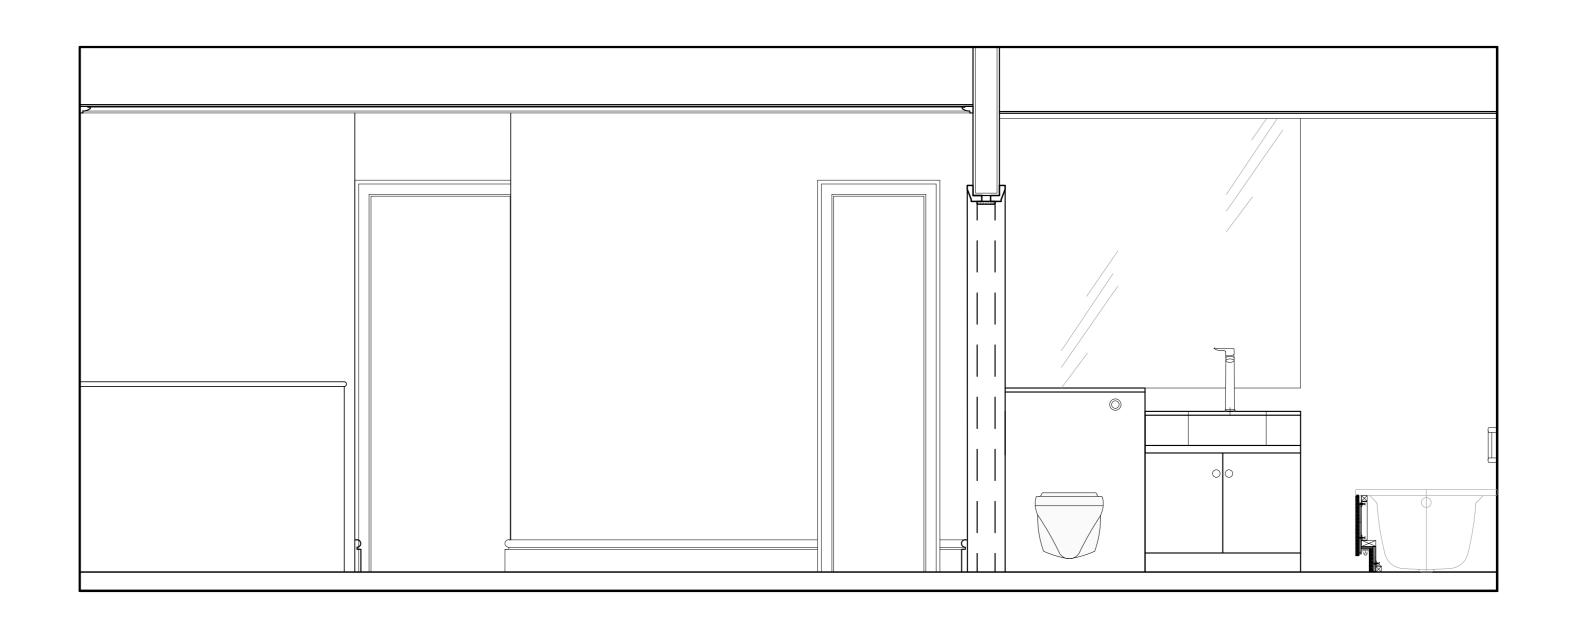

## ELEVATION H



	REVISIONS					
	Rev.	Date	Com	ment		
_						
5						
				PLANNING		
	C SIGMA	SEIFERT INTERIO	RS 2014			
	NOT					
	1. THE DRAWING SHOW DESIGN INTENT ONLY, ALL DIMENSIONS TO BE CHECKED ON SITE PRIOR TO CONSTRUCTION OR PRODUCTION. CONSTRUCTION DETAILS TO BE CONFIRMED BY CONTRACTOR/ MANUFACTURER BY SUBMITTING SHOP DRAWINGS FOR					
	DESIGNER'S APPROVAL. 2. DESIGN / DRAWING IS NOT TO BE SCALED FOR PRODUCTION AND					
	CONSTRUCTION PURPOSES 3. ALL DISCREPANCIES AND OMISSIONS ON SITE MUST BE REPORTED TO DESIGNER FOR THEIR COMMENTS OR APPROVAL PRIOR TO					
	4. ALL ELE BE REFEF	RRED TO ENGINEE		D PLUMBING ISSUES TO GS PRIOR TO COMMENCEMENT		
	BE REFERRED TO ENGINEER'S DRAWINGS PRIOR TO COMMENCEMENT OF WORKS. 5. THE DESIGNS ARE SUBJECT TO APPROVAL BY STATUTORY					
	AUTHORITIES AND ANY NECESSARY ALTERATIONS SHOULD BE MADE IF REQUIRED TO COMPLY WITH STATUTORY REQUIREMENTS. 6. ALL DESIGN CONCEPTS AND DRAWINGS ARE THE PROPERTY OF					
	6. ALL DESIGN CONCEPTS AND DRAWINGS ARE THE PROPERTY OF SIGMA ARCHITECTURE AND INTERIORS AND COVERED BY COPYRIGHT. NO REPRODUCTIONS, ADAPTATIONS AND/OR COPIES MAY BE MADE WITHOUT WRITTEN PERMISSION BY SIGMA.					
	A0 She	et				
	Proje					
		ESTER TI	ERRAC	CE		
	Title EXISTING SECOND FLOOR					
	ELE\	ATIONS	(SH2)			
	Date Scale 11/11/14 1:20					
	Project No SI7044					
	Drwg			Rev.		
	704-(			/		
				SIGMA		
	S	SIGM,	Д			
		EIFER		4 Duke's Mews		
				London W1U 3ET Tel +44 (0)20 7935 6984		
		NTERIOF	R S	Fax +44 (0)20 7486 6507		