




DOOR 'D11'

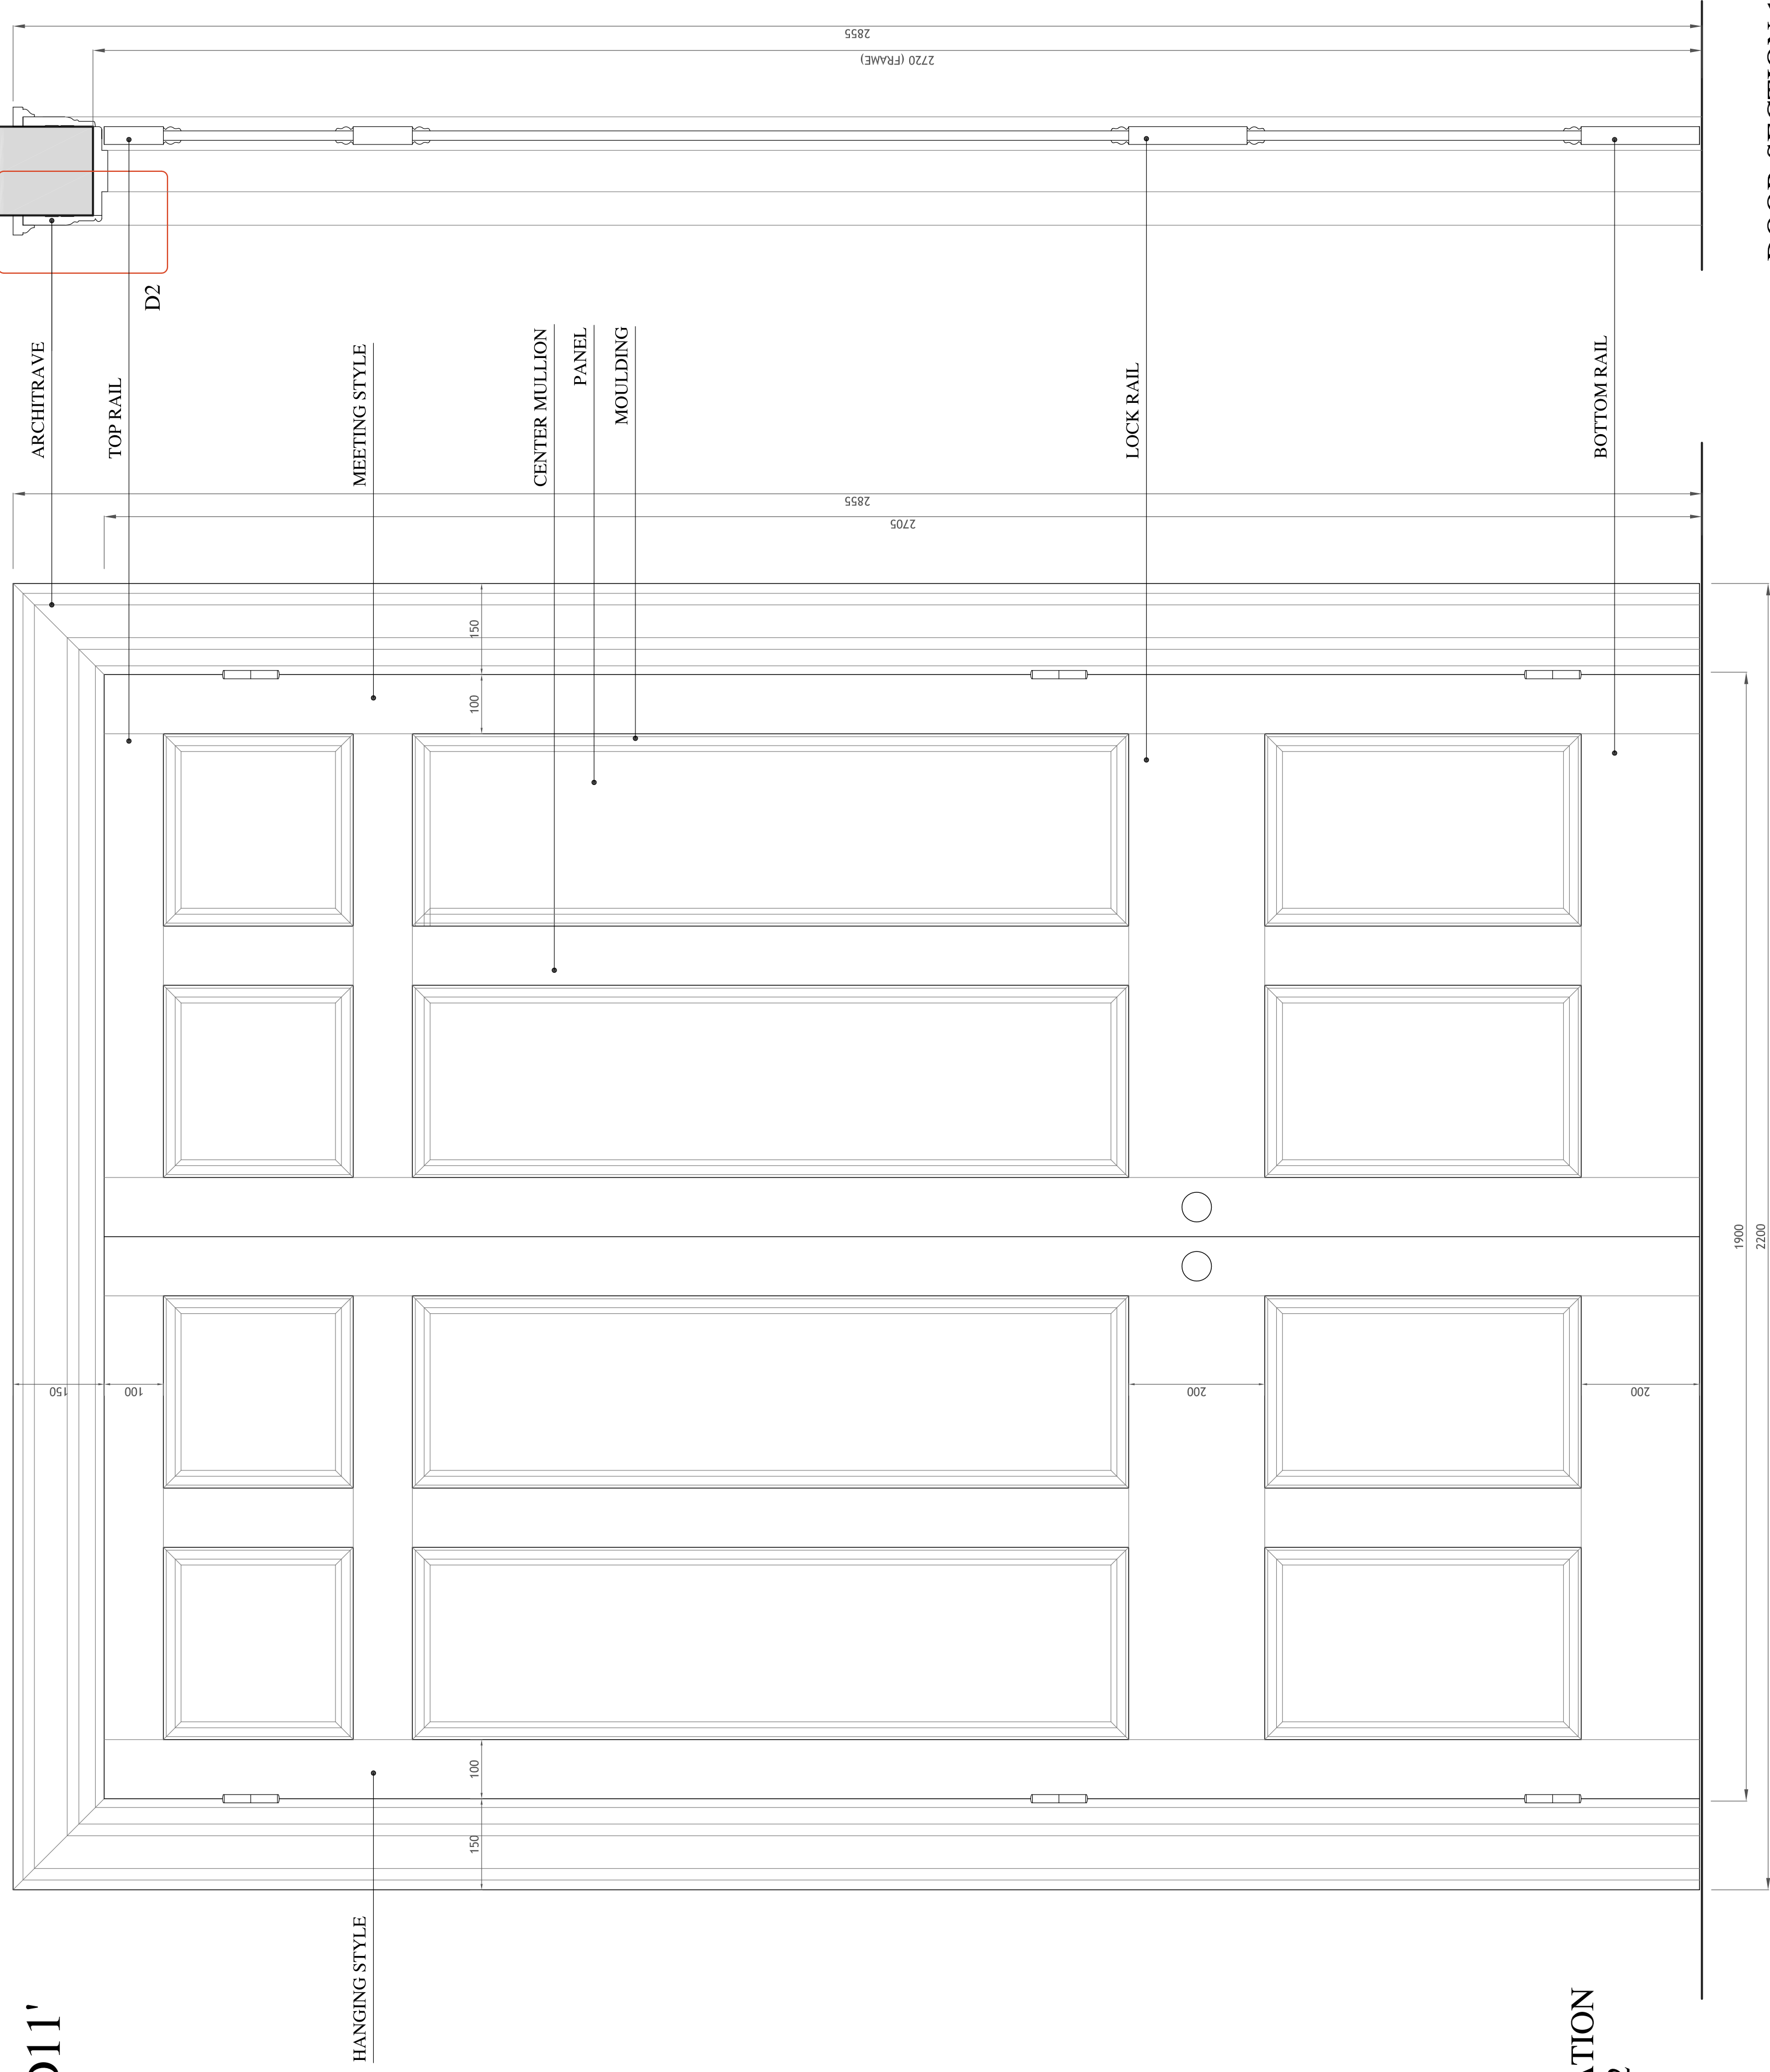

DOOR ELEVATION
Scale 1:10@A2

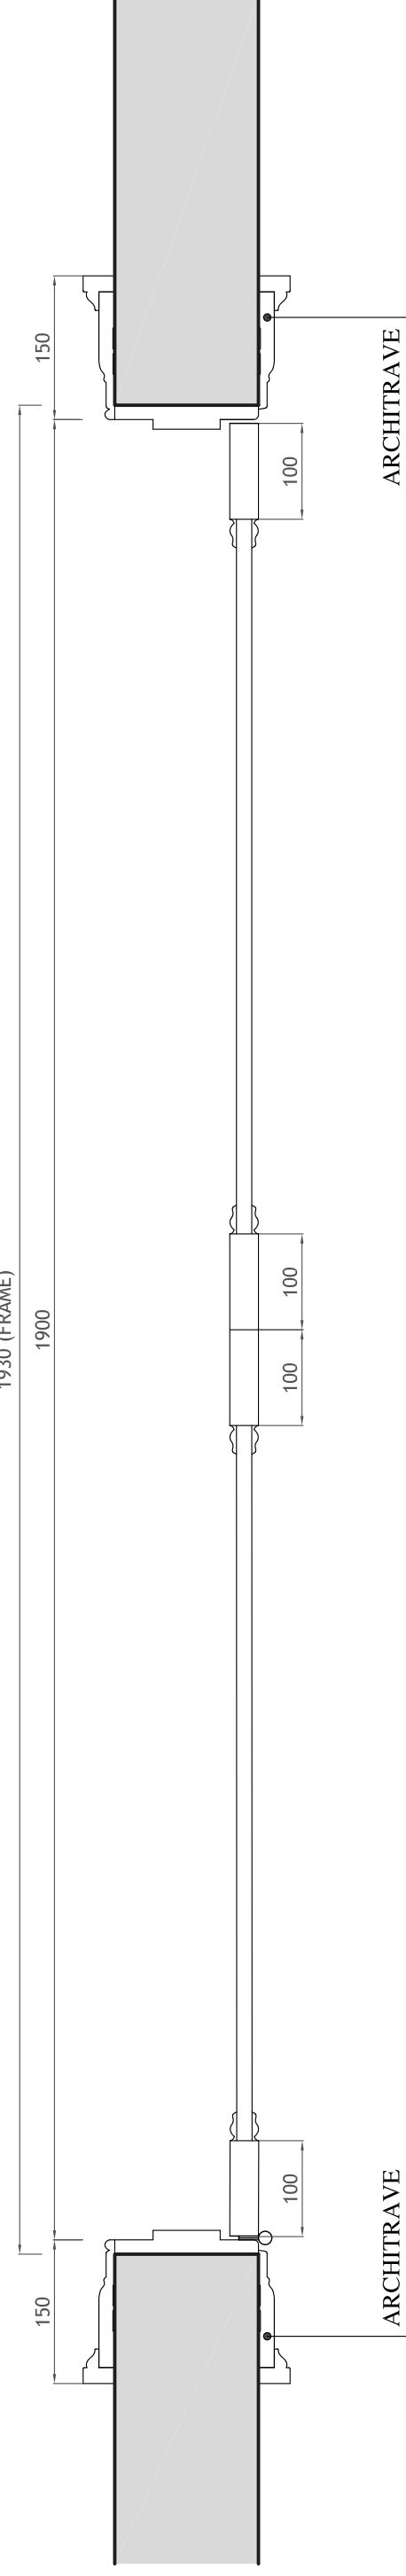

DOOR PLAN
Scale 1:10@A2

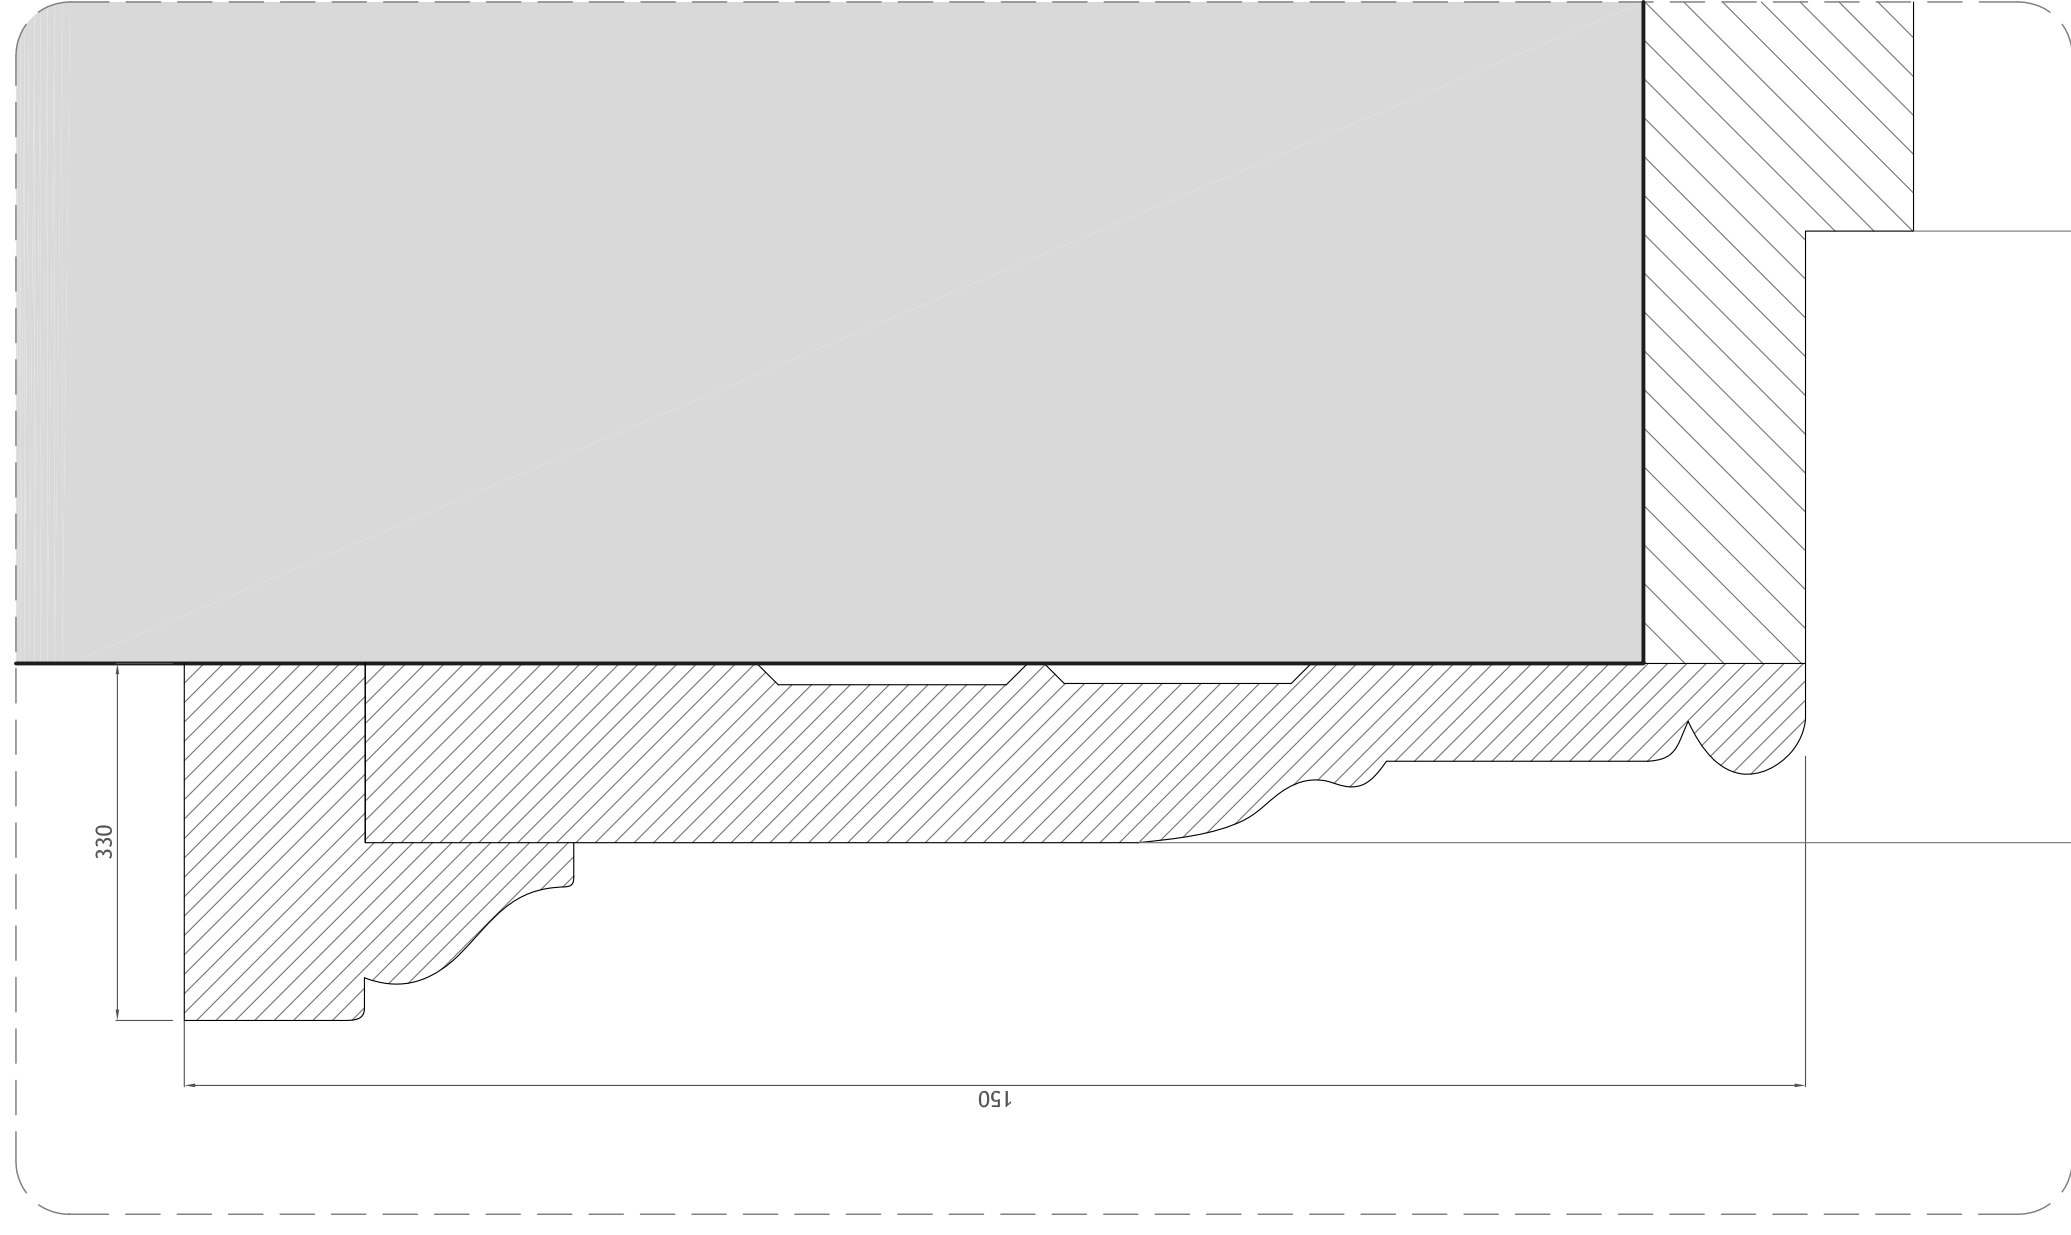

ARCHITRAVE
DETAIL 2 - Scale 1:1@A2

Notes

GEORGIAN STYLE DOUBLE DOOR

DOORS TO BE PAINTED WHITE WOOD;
DRAWING TO BE USED AS GUIDED DESIGN FOR MANUFACTURER.

Mira A - Architecture & Engineering Ltd	Client: Mrs Dzhansari Umarova	Job Title: 21 Park Square East London NW1 4LH	Drawing Title: Door D11	Drawing No: 657/97	Drawing Scale: 1:10 1:1	Date: January 2015	Stage: Planning	Revision:	All design, ideas, and arrangements as indicated on these drawings are the legal property of Mira A - Architecture Engineering Product Design Limited and will be restricted to the original site and specific project for which they were prepared. There shall be no changes or deviations from these drawings and documents without the written consent. Visual contact with these drawings shall constitute prima facie evidence of the acceptance of all these restrictions without prejudice.
Regent's Place 338 Euston Road Tel: +44 (0) 207 544 8477 info@mira-a.com	London NW1 3BT Fax: +44 (0) 207 544 8401 www.mira-a.com	© 2010 Mira A - Architecture Engineering Product Design Limited. The copyright in this drawing is the property of Mira A - Architecture & Engineering Product Design Limited without whose express written consent it may not be used, published or reproduced in any form.							