



WINDOWS 'W301', 'W302' & 'W303'

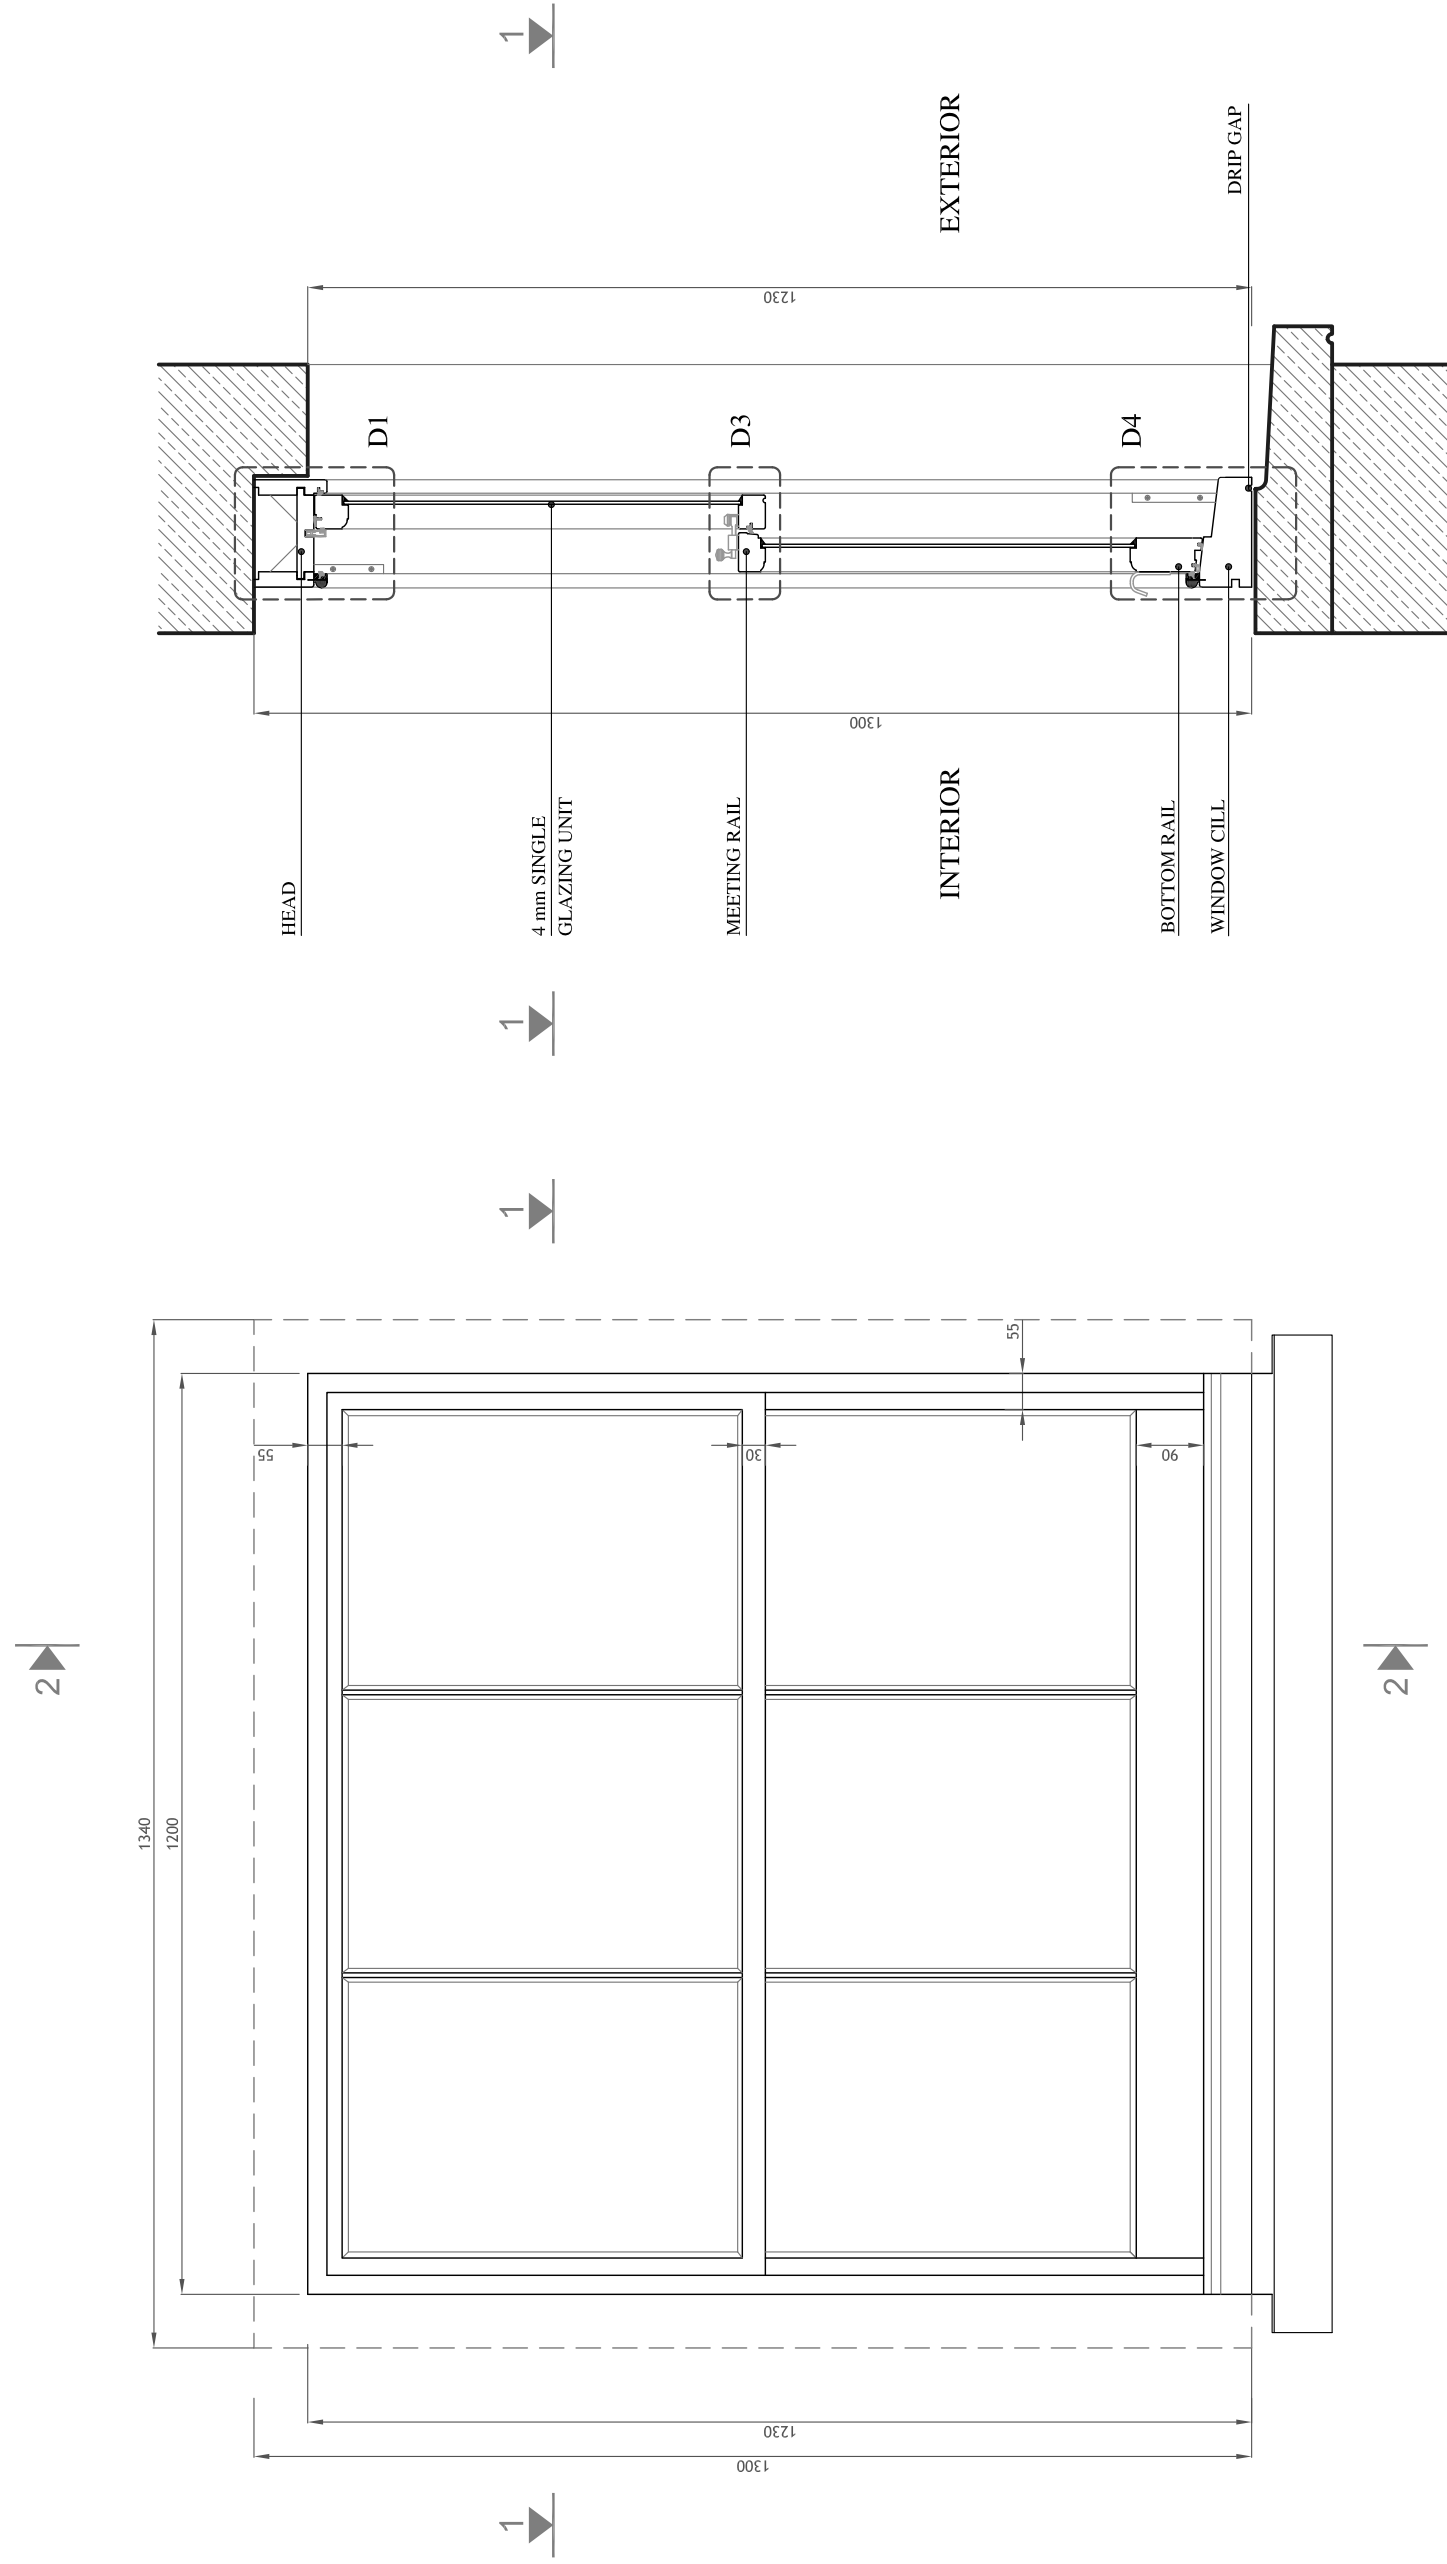


WINDOW ELEVATION
Scale 1:10@A1

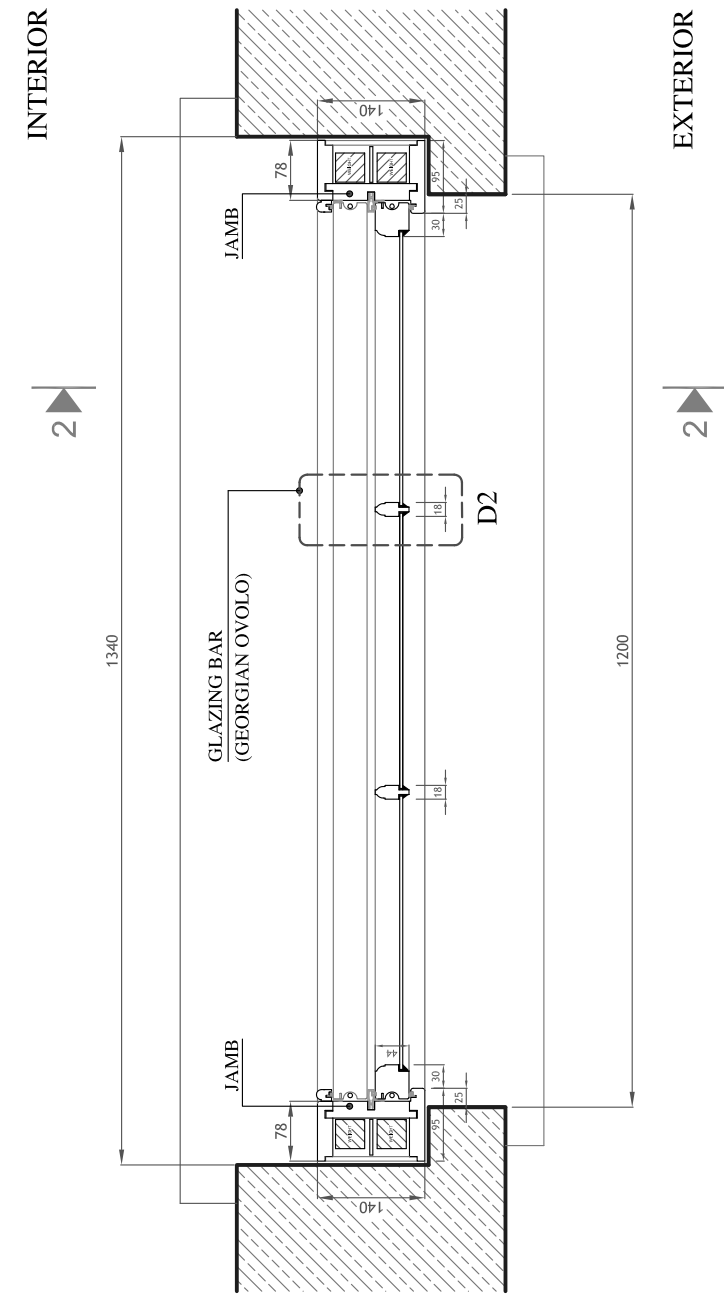


WINDOW PLAN/ SECTION 1-1
Scale 1:10@A1

Notes


WINDOWS TO BE PAINTED WOOD;
DRAWING TO BE USED AS GUIDED DESIGN FOR MANUFACTURER.

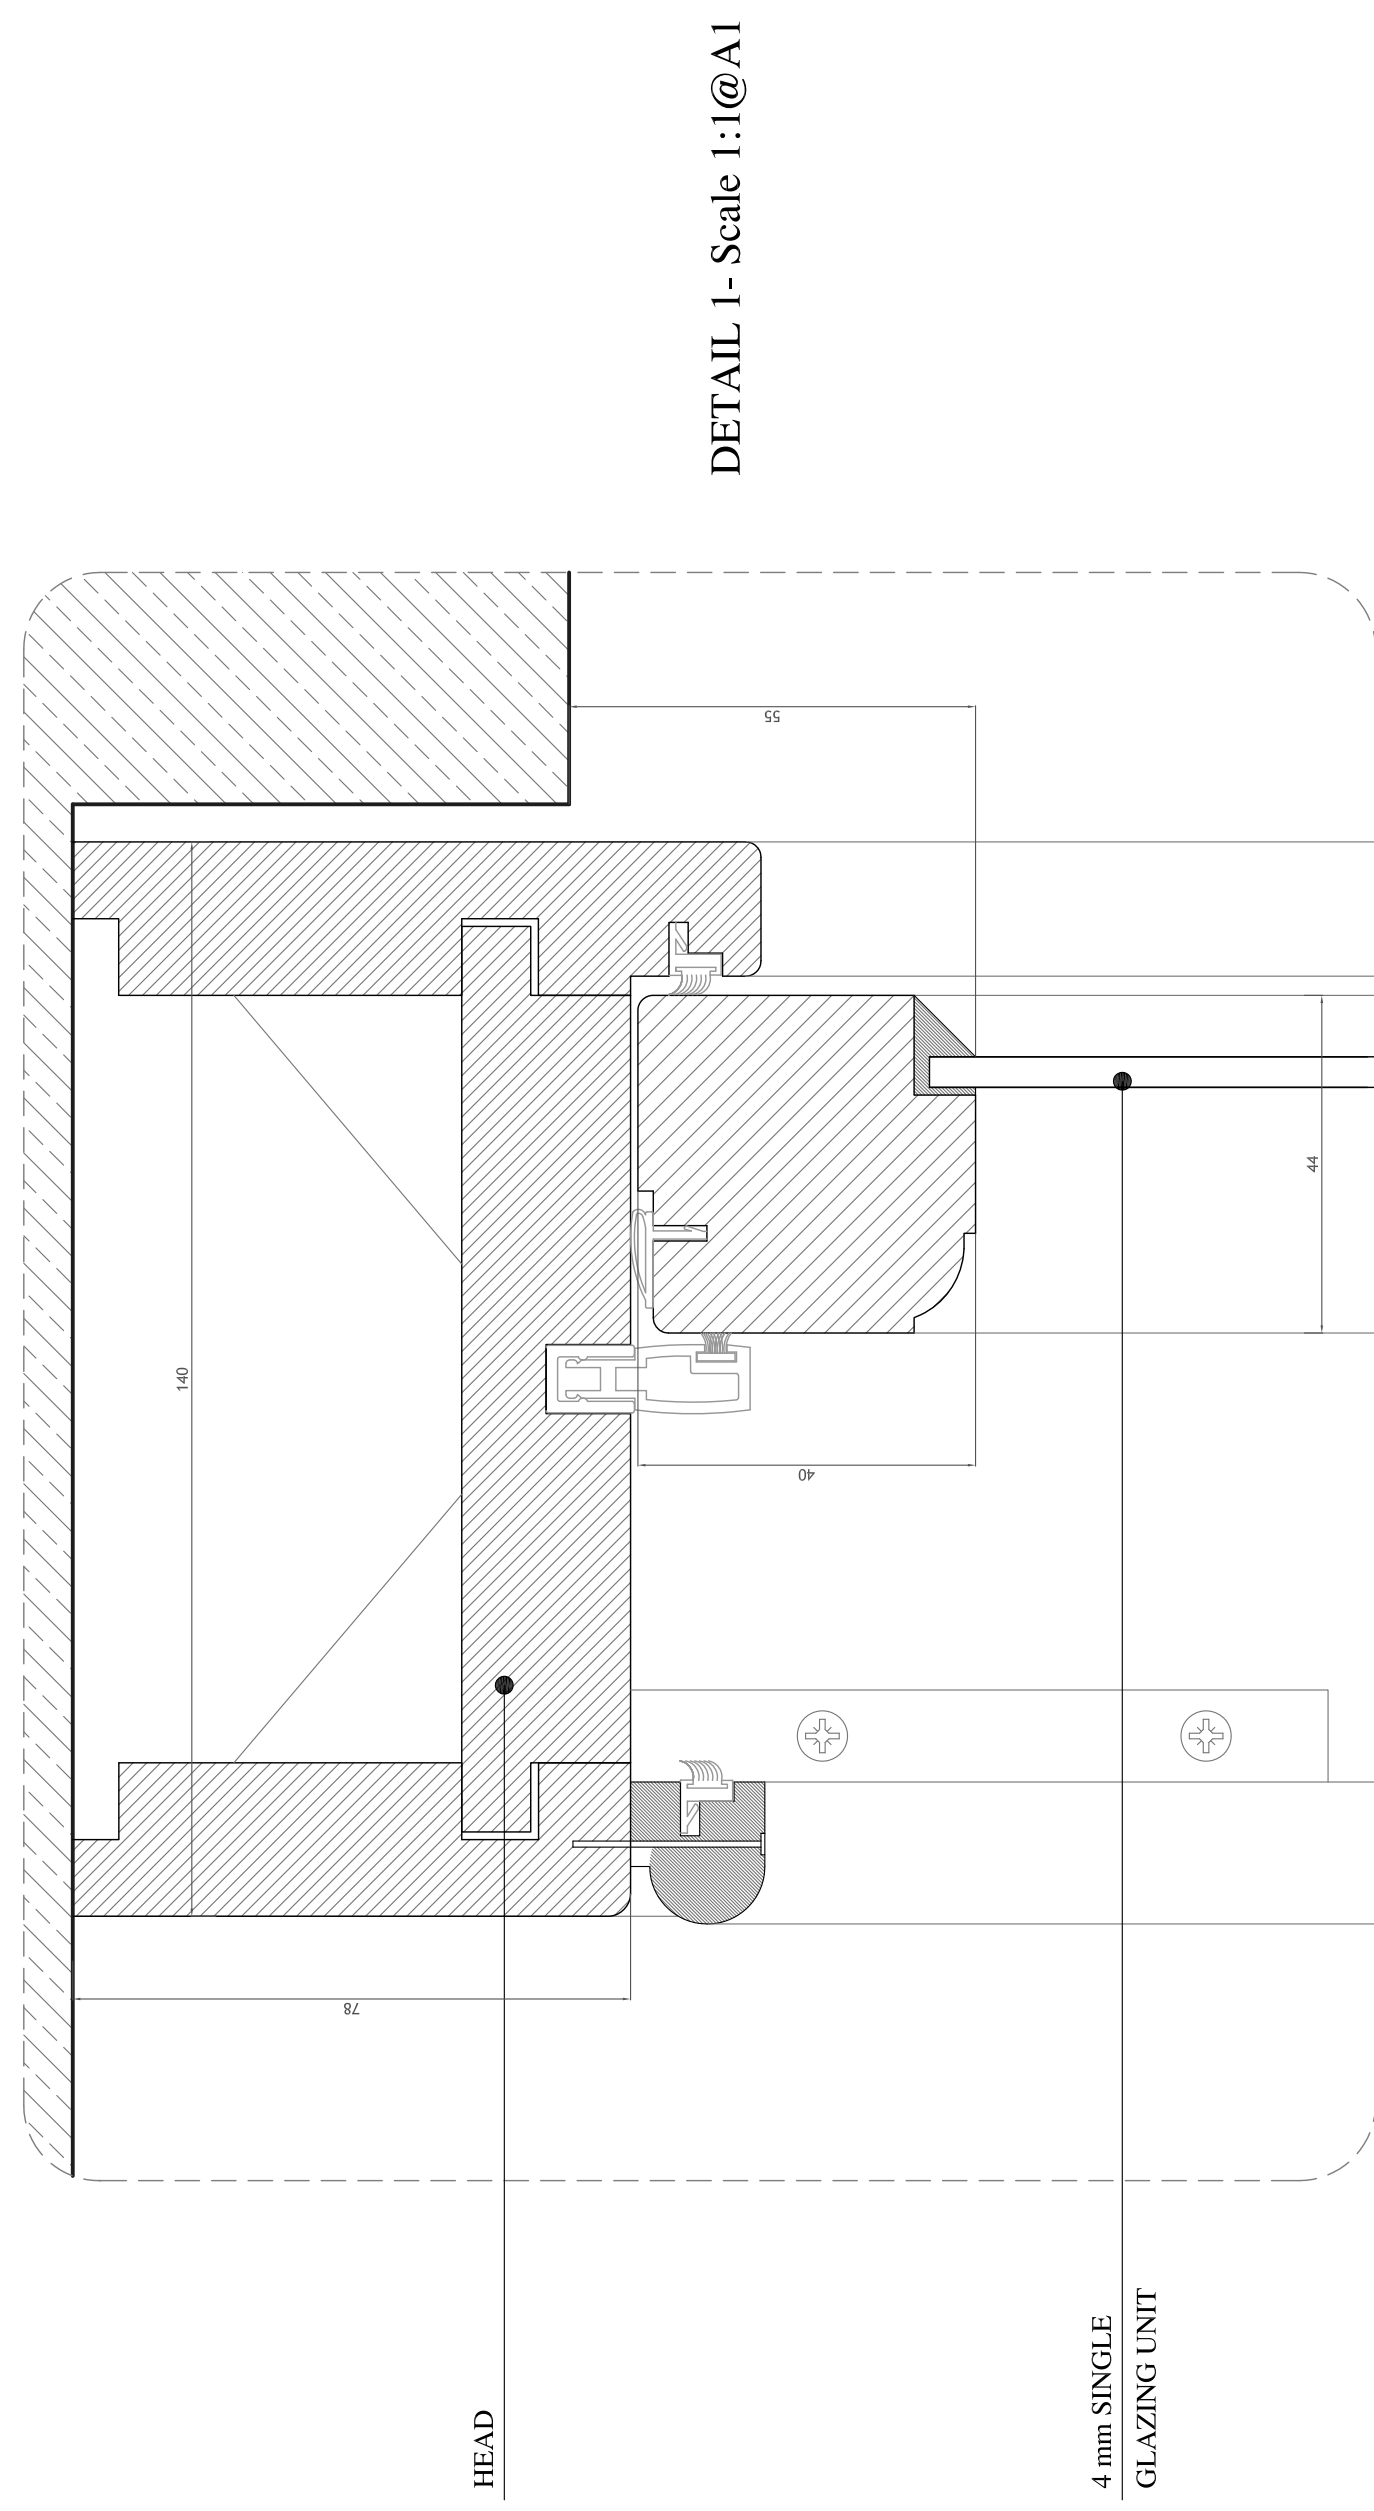

DETAIL 1- Scale 1:1@A1

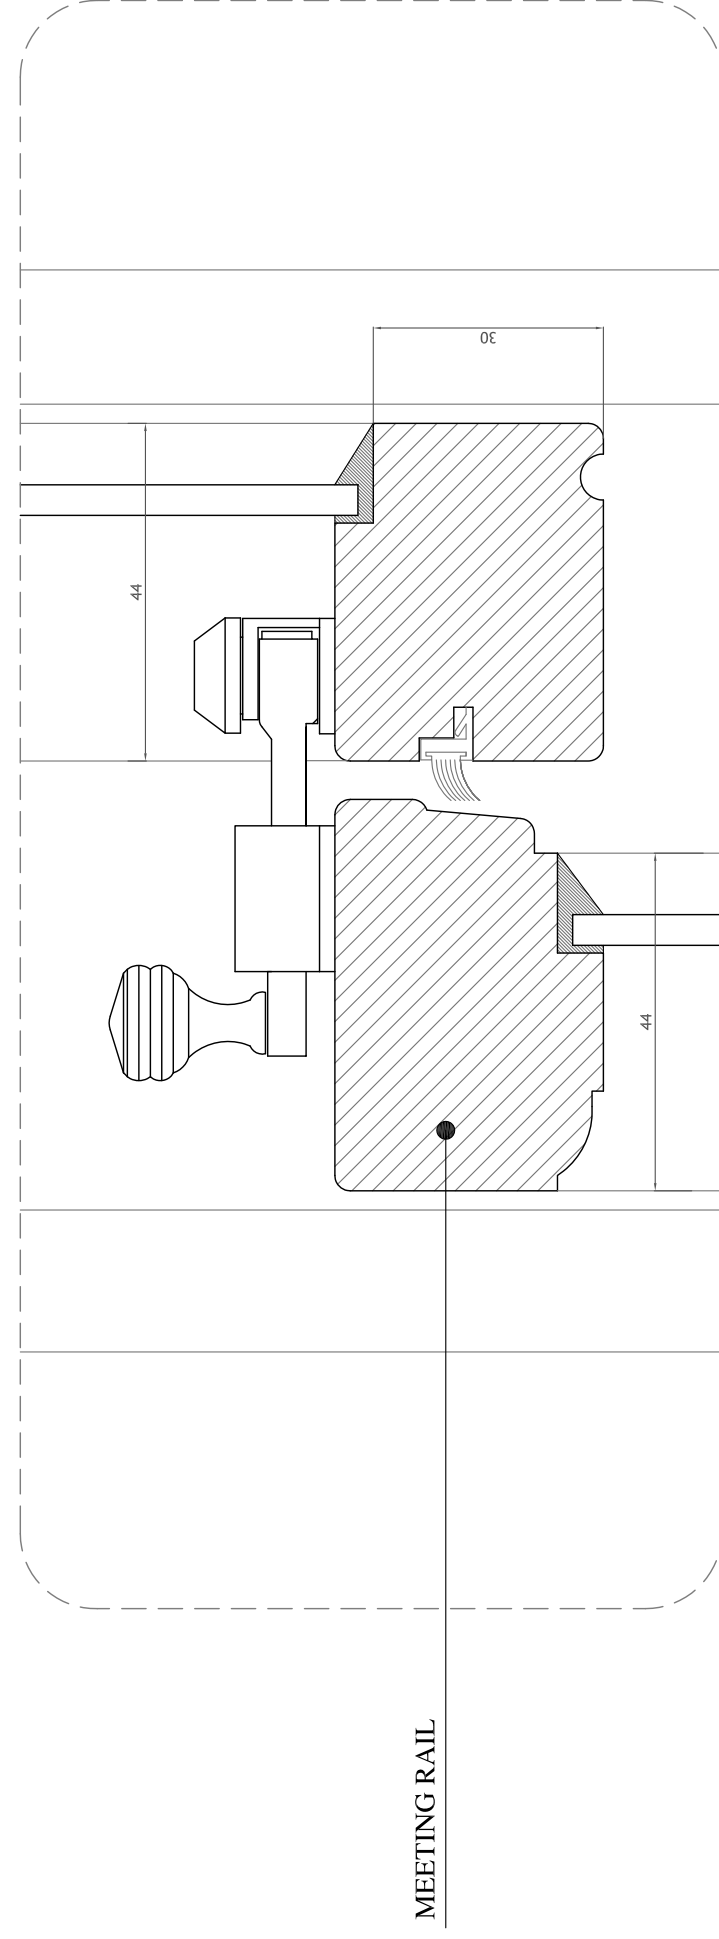

DETAIL 3 - Scale 1:1@A1

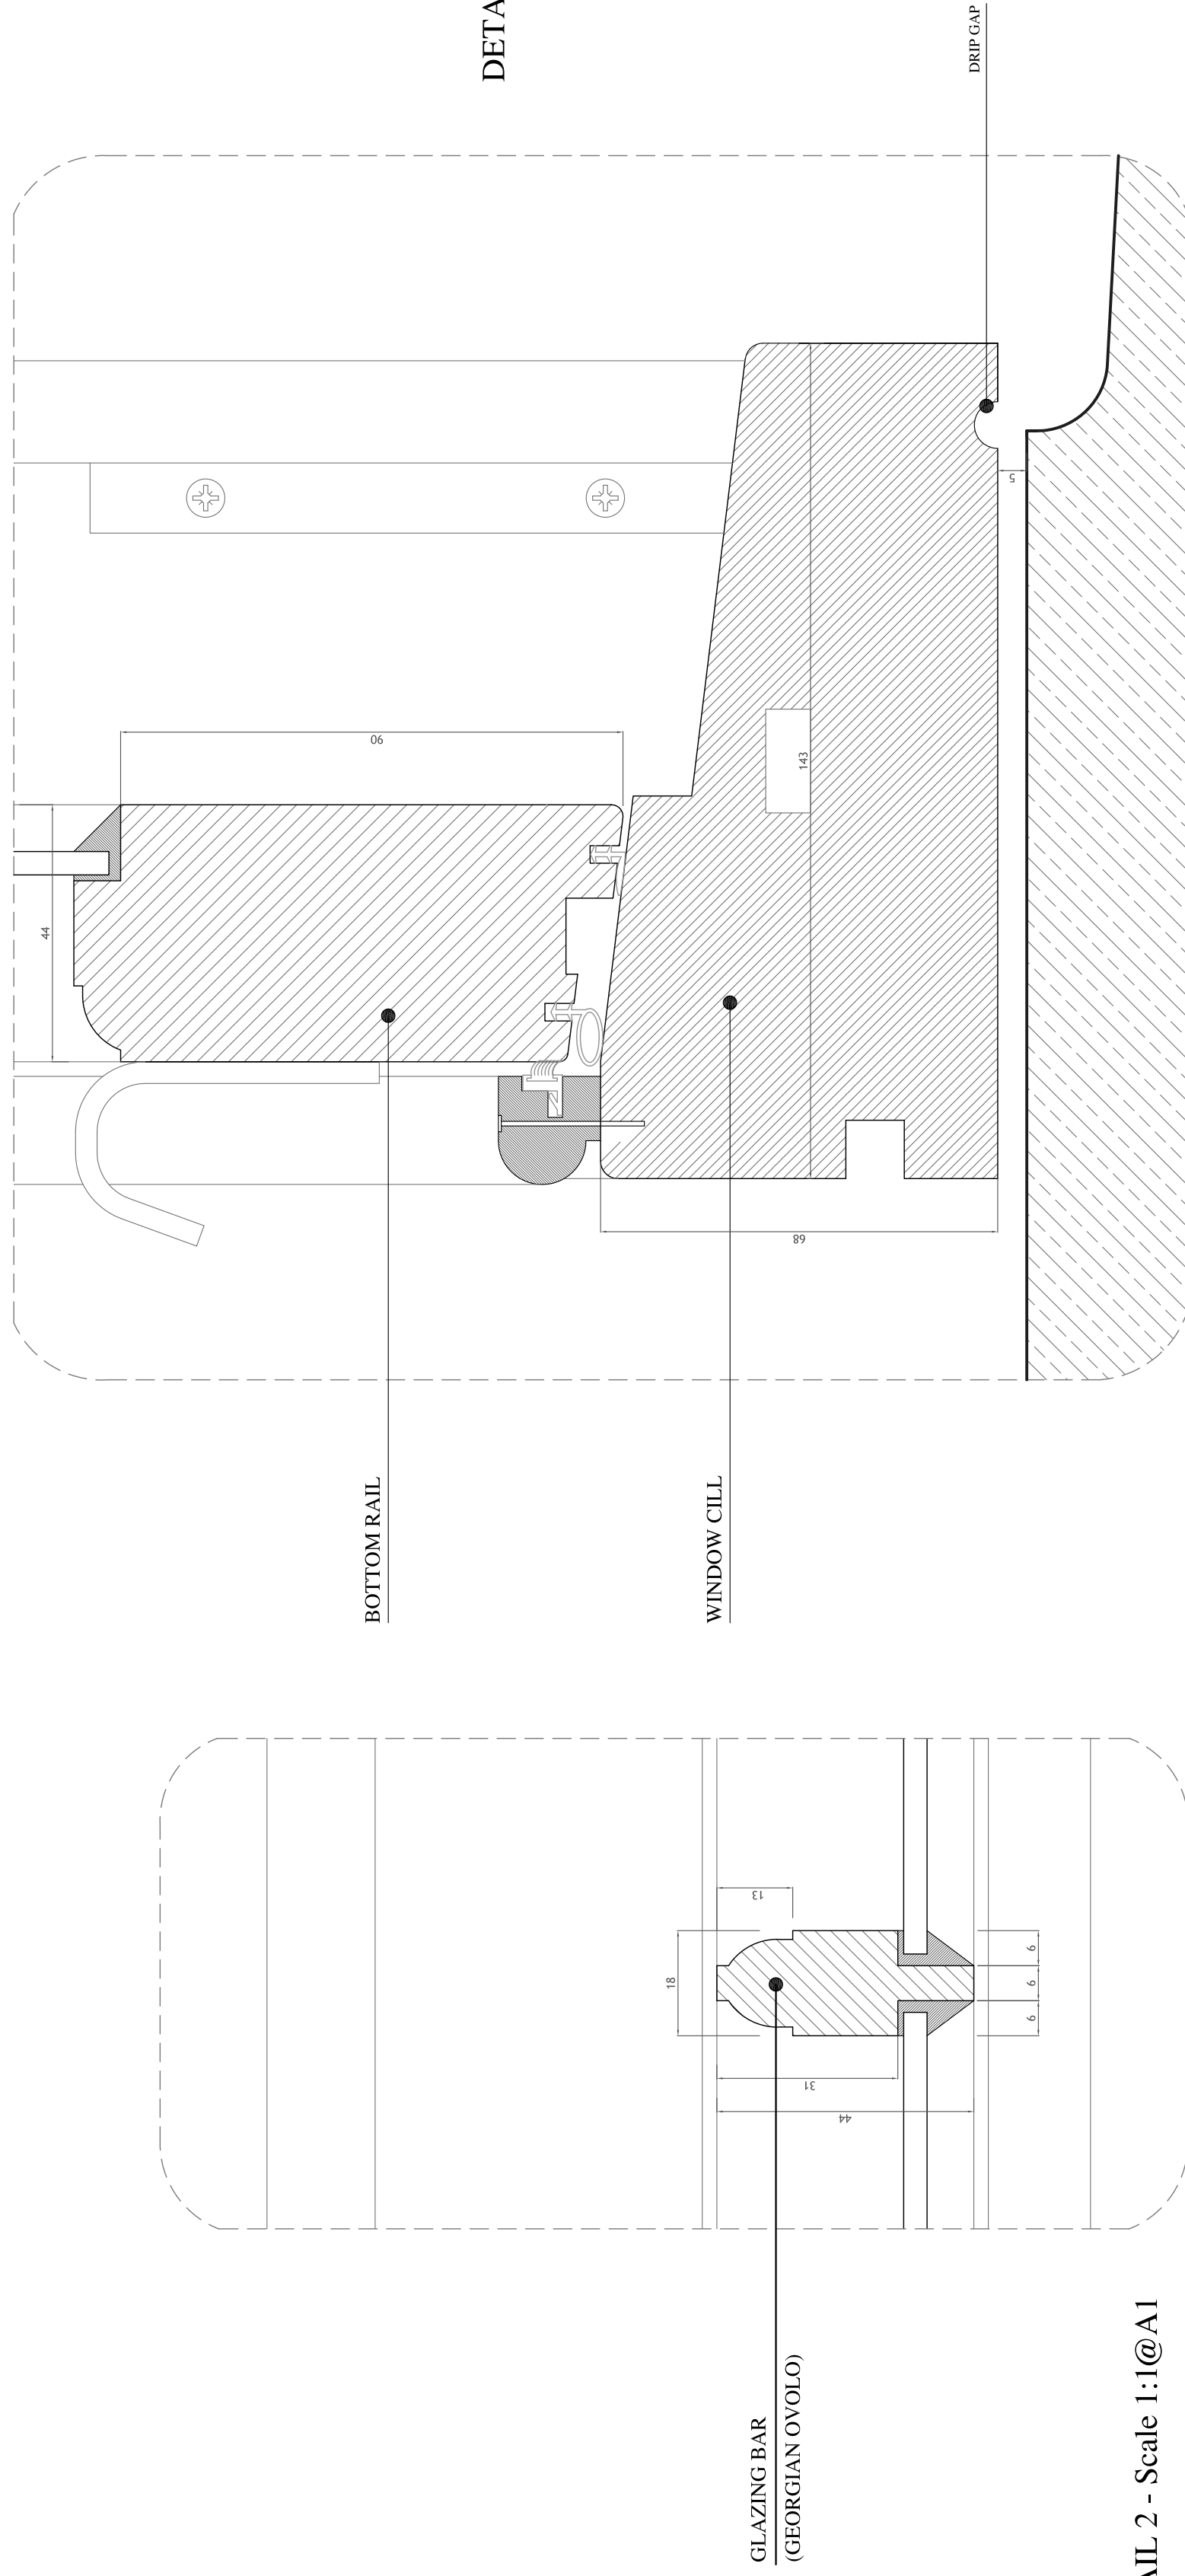

DETAIL 2 - Scale 1:1@A1

Mira A - Architecture & Engineering Ltd Regent's Place 338 Euston Road Tel: +44 (0) 207 544 8477 Fax: +44 (0) 207 544 8401 info@mira-a.com www.mira-a.com	Client: Mrs Dzhansari Umarova	Job Title:	Drawing Title:	Drawing No:	Drawing Scale:	Date:	Stage:	Revision:	All design, ideas, and arrangements as indicated on these drawings are the legal property of Mira A - Architecture Engineering Product Design Limited and will be restricted to the original site and specific project for which they were prepared. There shall be no changes or deviations from these drawings and documents without the written consent. Visual contact with these drawings shall constitute prima facie evidence of the acceptance of all these restrictions without prejudice.
	21 Park Square East London NW1 4LH	21 Park Square East London NW1 4LH	Top Floor Window Details	657/106	1:10 1:1	January 2015	Planning		