




DOOR 'D21'

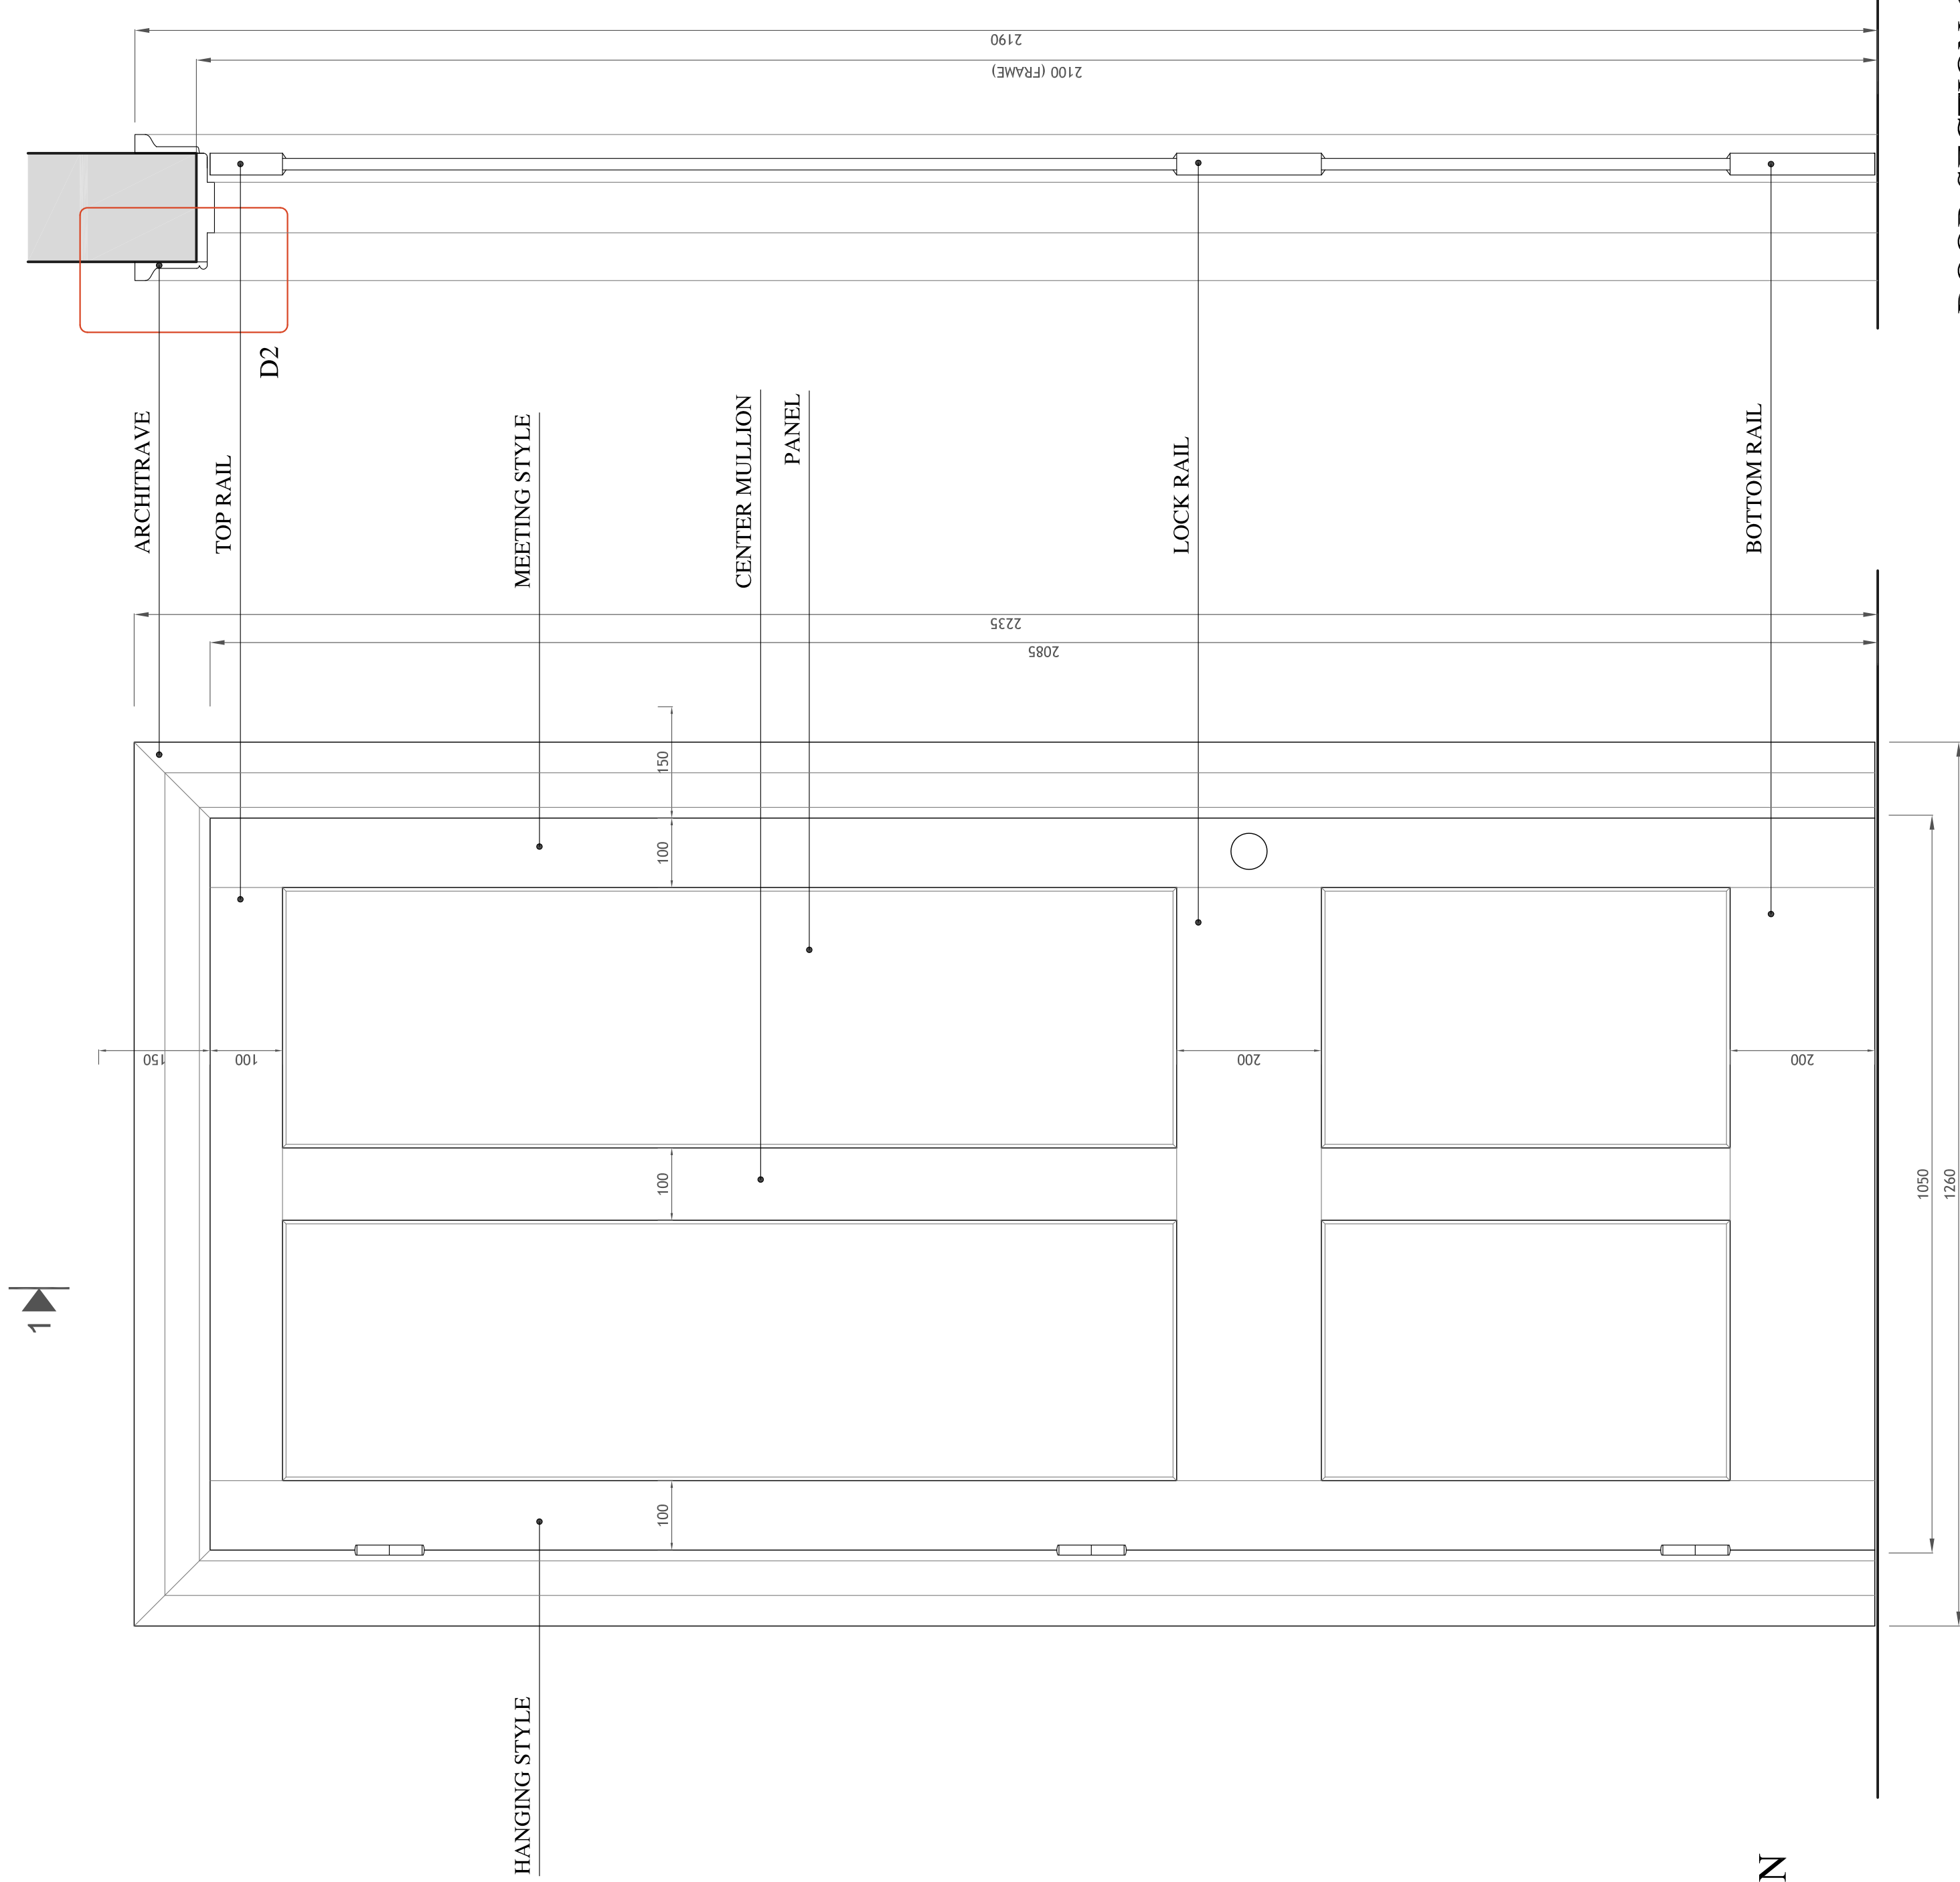

DOOR ELEVATION
Scale 1:10@A2

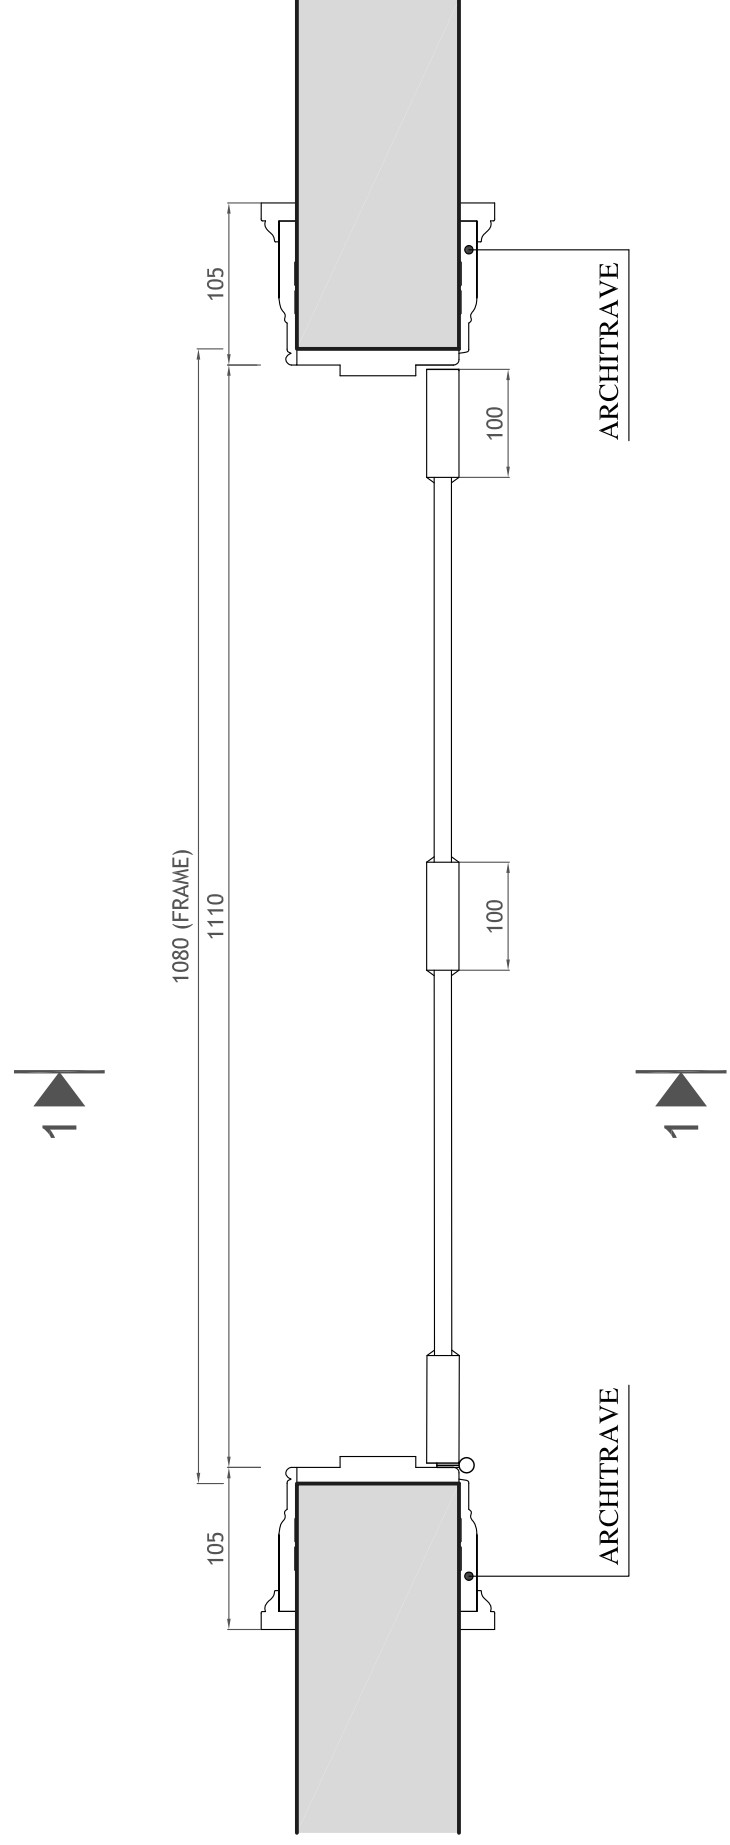

DOOR PLAN
Scale 1:10@A2

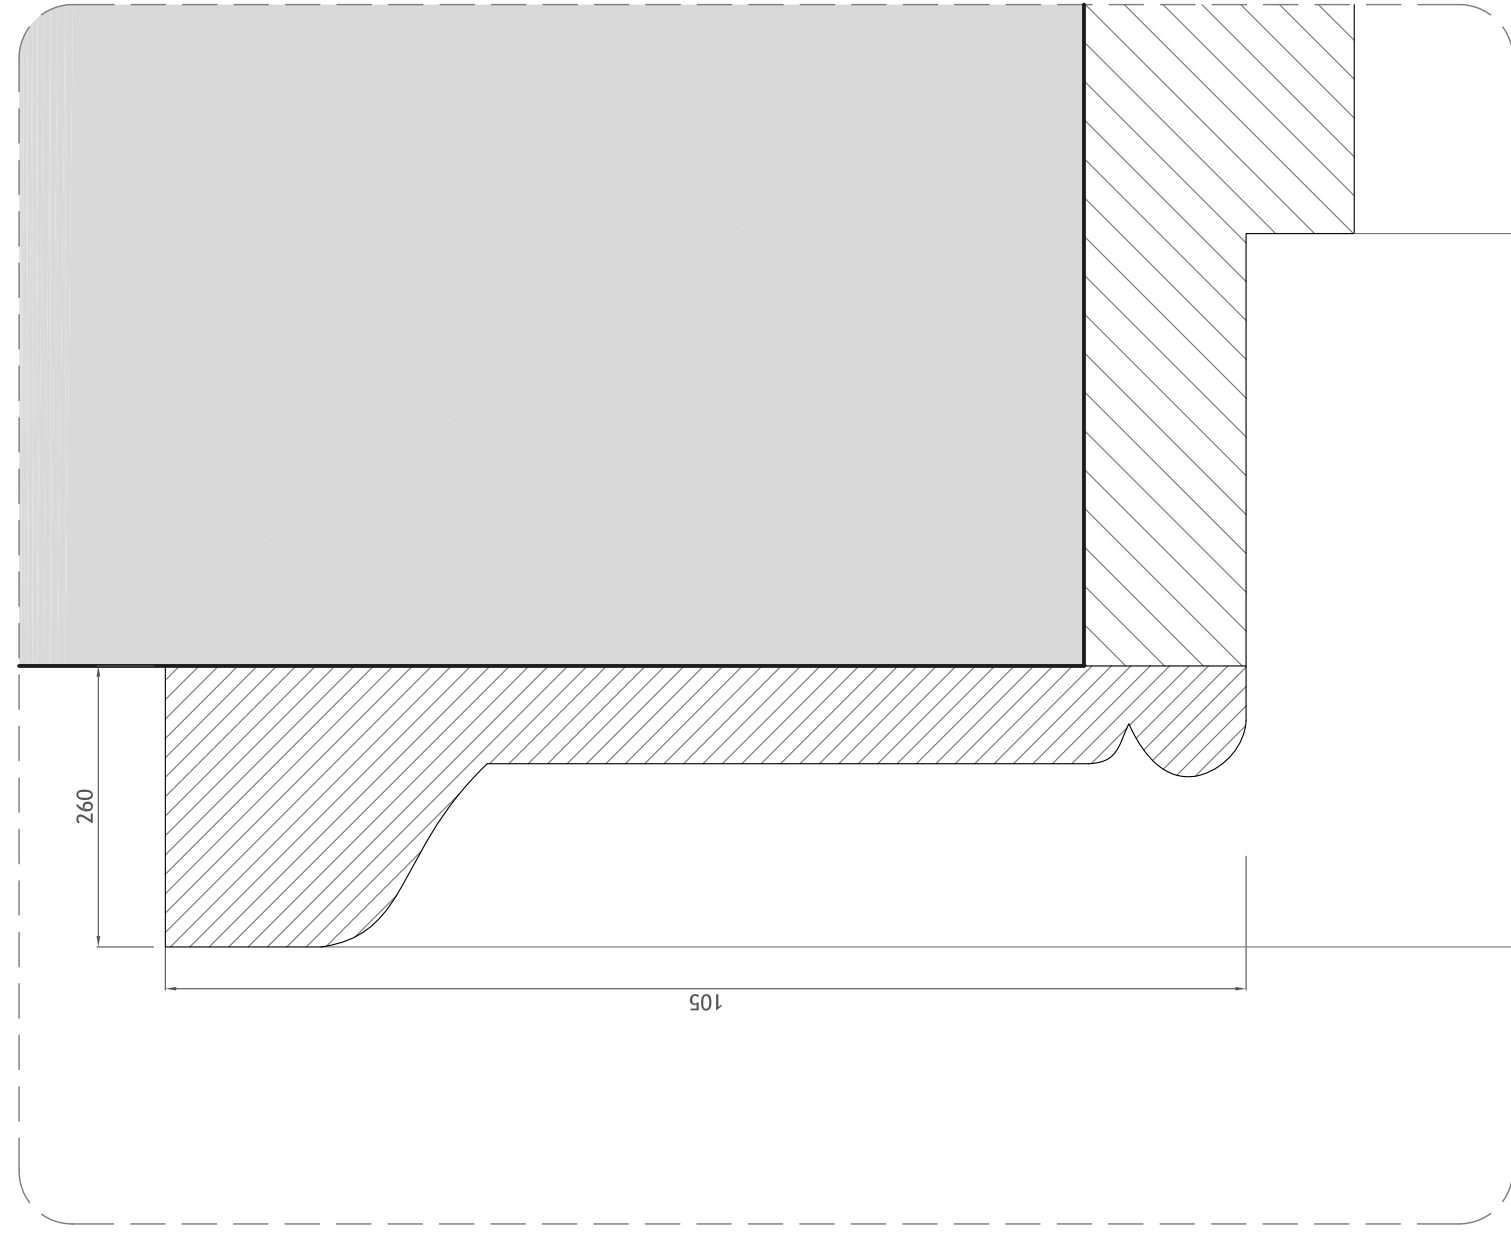

ARCHITRAVE
DETAIL 1 - Scale 1:1@A2

Notes

GEORGIAN STYLE FOUR PANEL DOOR

DOORS TO BE PAINTED WHITE WOOD;
DRAWING TO BE USED AS GUIDED DESIGN FOR MANUFACTURER.

Mira A - Architecture & Engineering Ltd Regent's Place 338 Euston Road Tel: +44 (0) 207 544 8477 info@mira-a.com www.mira-a.com	Client: Mrs Dzhansari Umarova 21 Park Square East London NW1 4LH	Job Title:	Drawing No:	Drawing Scale:	Date:	Stage:	Revision:
		21 Park Square East London NW1 4LH	657/113	1:10 1:1	January 2015	Planning	
		Drawing Title:					
		Second Floor Doors					