


1/50 SECTION AS EXISTING

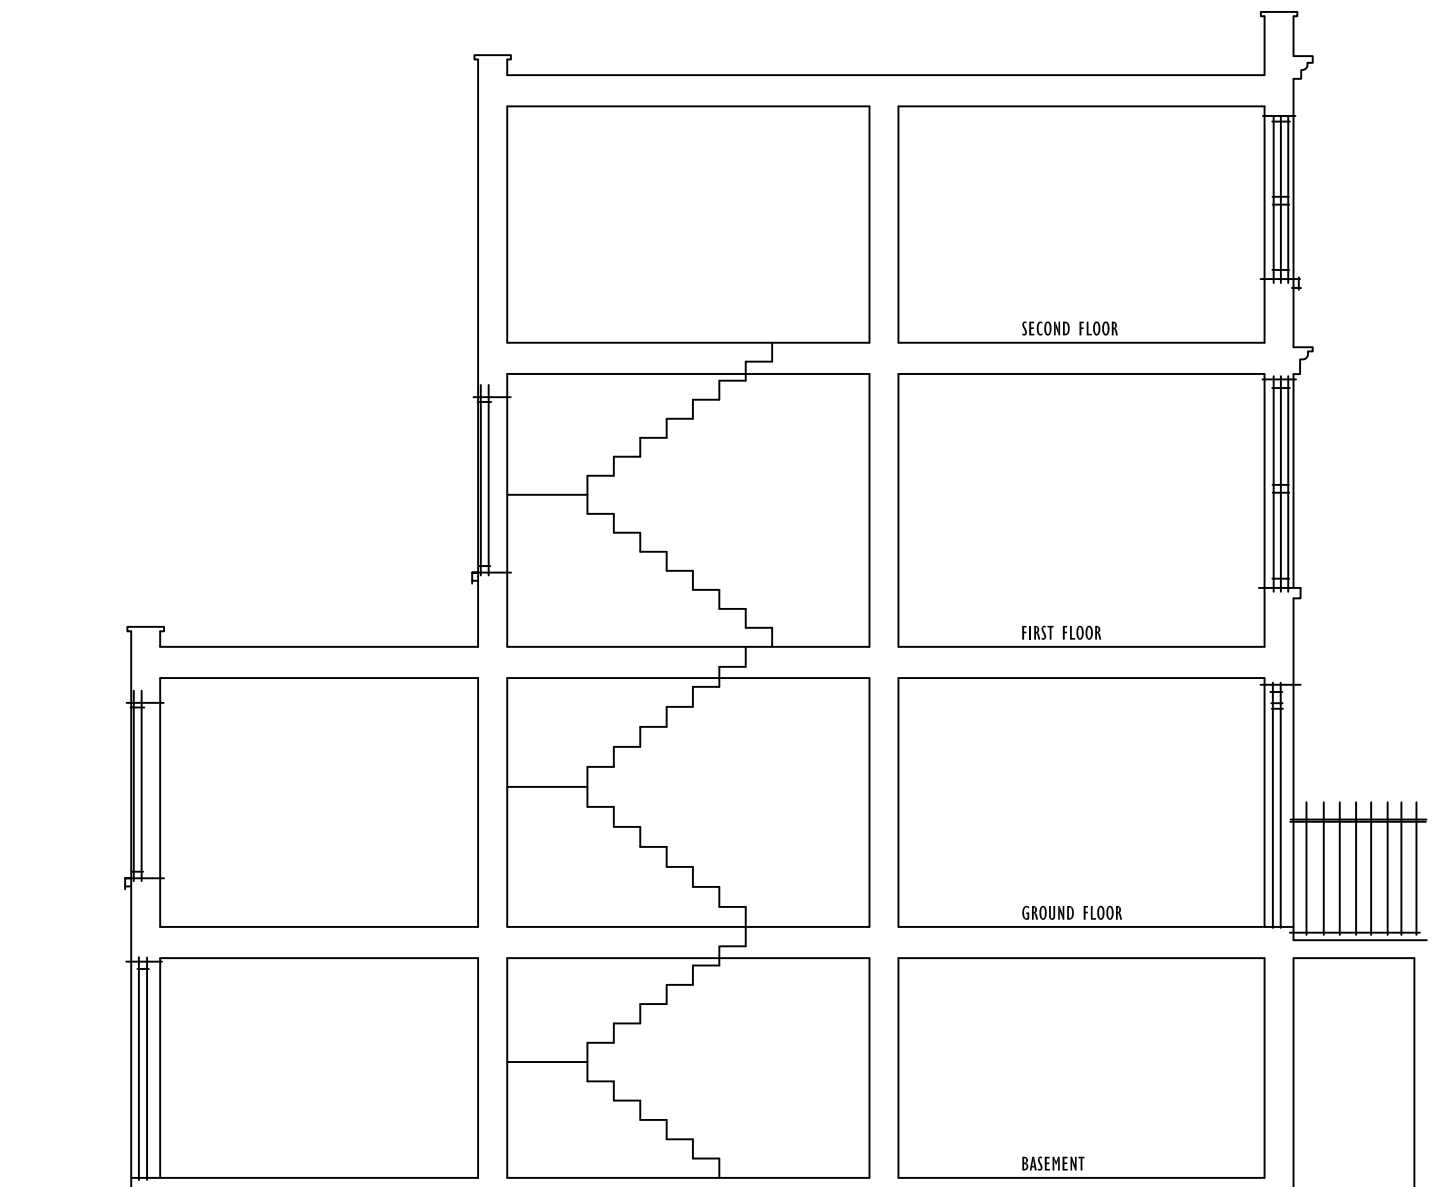

PROPOSED CONSTRUCTION OF ADDITIONAL STOREY AND OTHER ALTERATIONS & EXTENSIONS  
TO FORM FIVE ONE-BEDROOM APARTMENTS AT 69 TORRIANO AVENUE LONDON NW5 2SG