

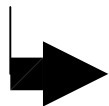
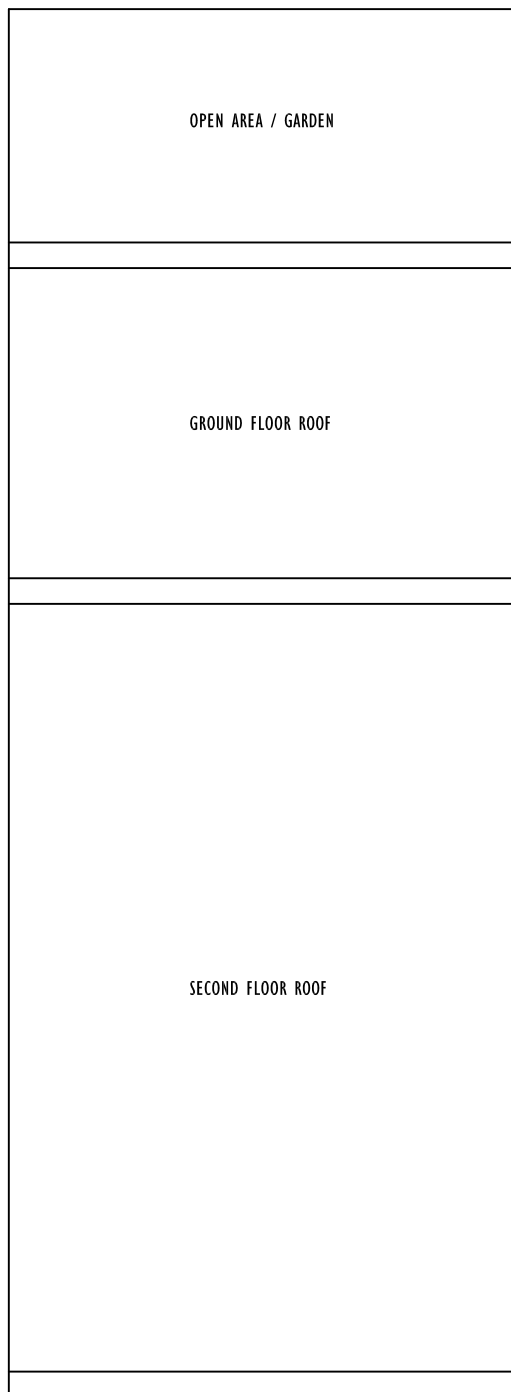
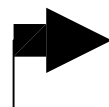


1/50 ROOF PLAN AS EXISTING & PROPOSED

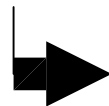

TORRIANO AVENUE

EXISTING ROOF PLAN

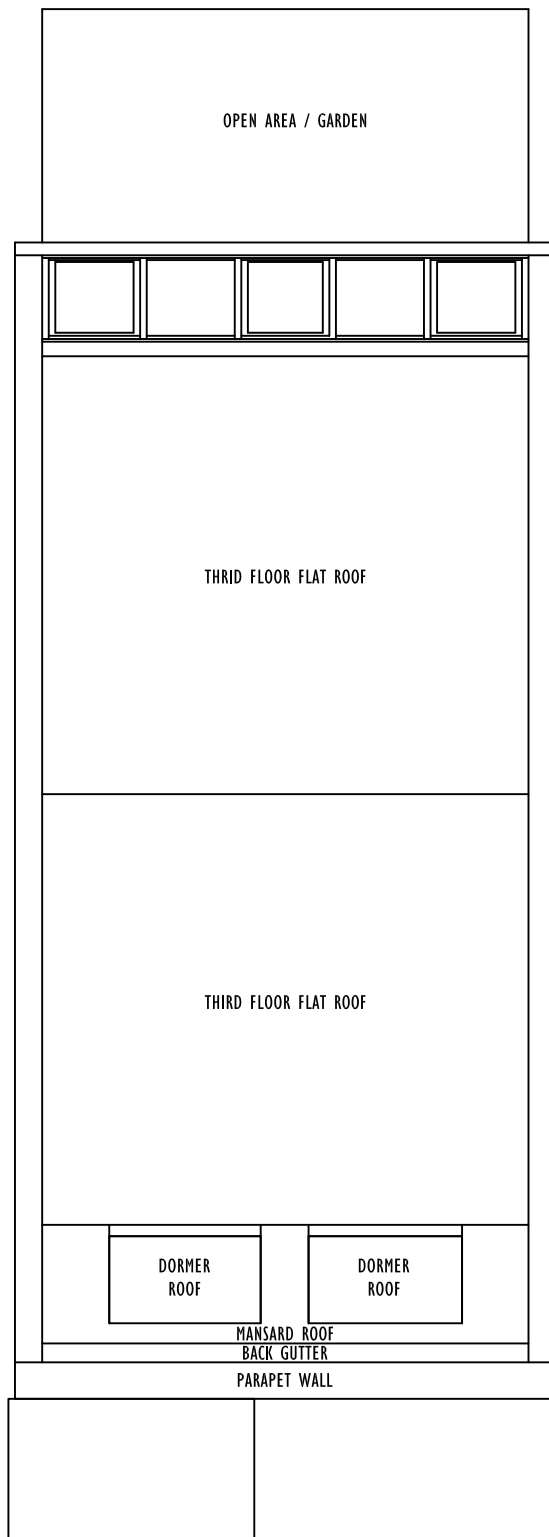

TORRIANO AVENUE

PROPOSED ROOF PLAN

PROPOSED CONSTRUCTION OF ADDITIONAL STOREY AND OTHER ALTERATIONS & EXTENSIONS
TO FORM FIVE ONE-BEDROOM APARTMENTS AT 69 TORRIANO AVENUE LONDON NW5 2SG