




Client	Hanife Halit	KCA Architecture ARB 47 Grasmere Road London Muswell Hill N10 2DH M: +44(0)7752688741 E: katinkapuender@aol.com	Drawing Side Elevation South - Existing	Revision A - PLANNING	Scale 1:50 @ A3	Job No. 480	Drawing No. 04	1. All Dimensions and Levels to be checked on Site 2. Refer to drawings & specification prepared by the Engineers and Specialists 3. Copyright reserved
Project	10 Hillway, London N6 6QA				Date Oct 14	Drawn By KC		