



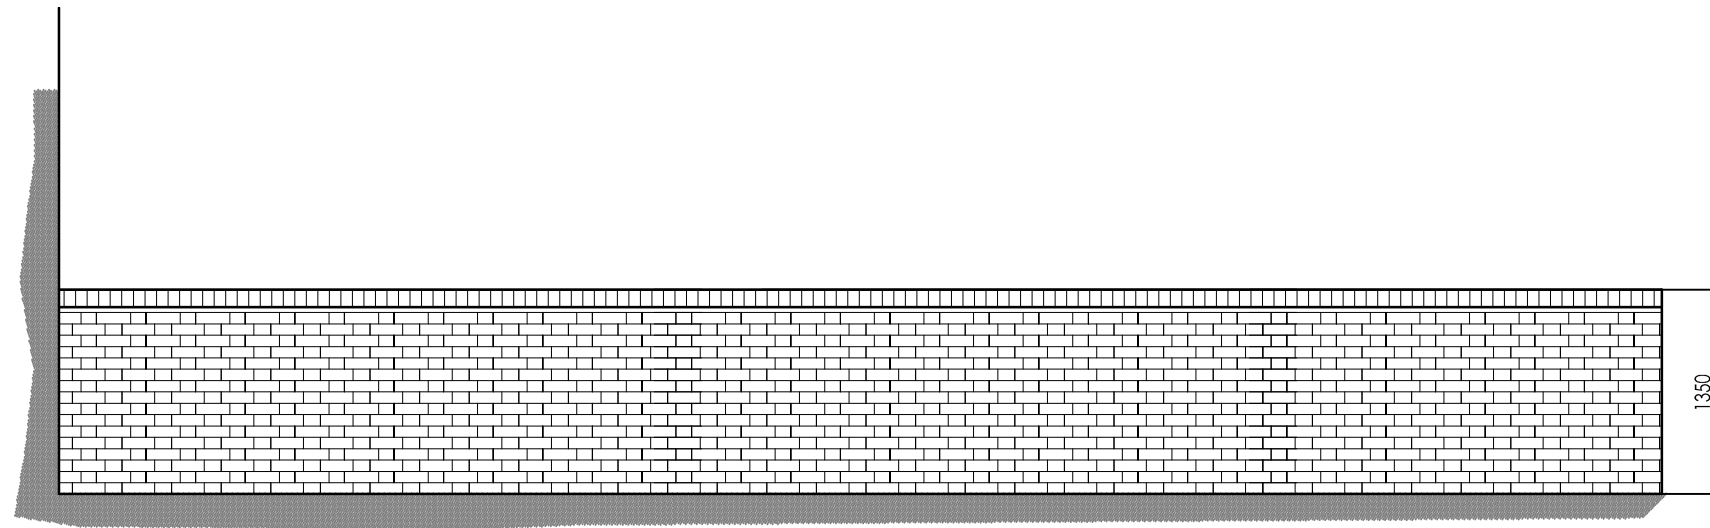

WALL ELEVATION TO No 28

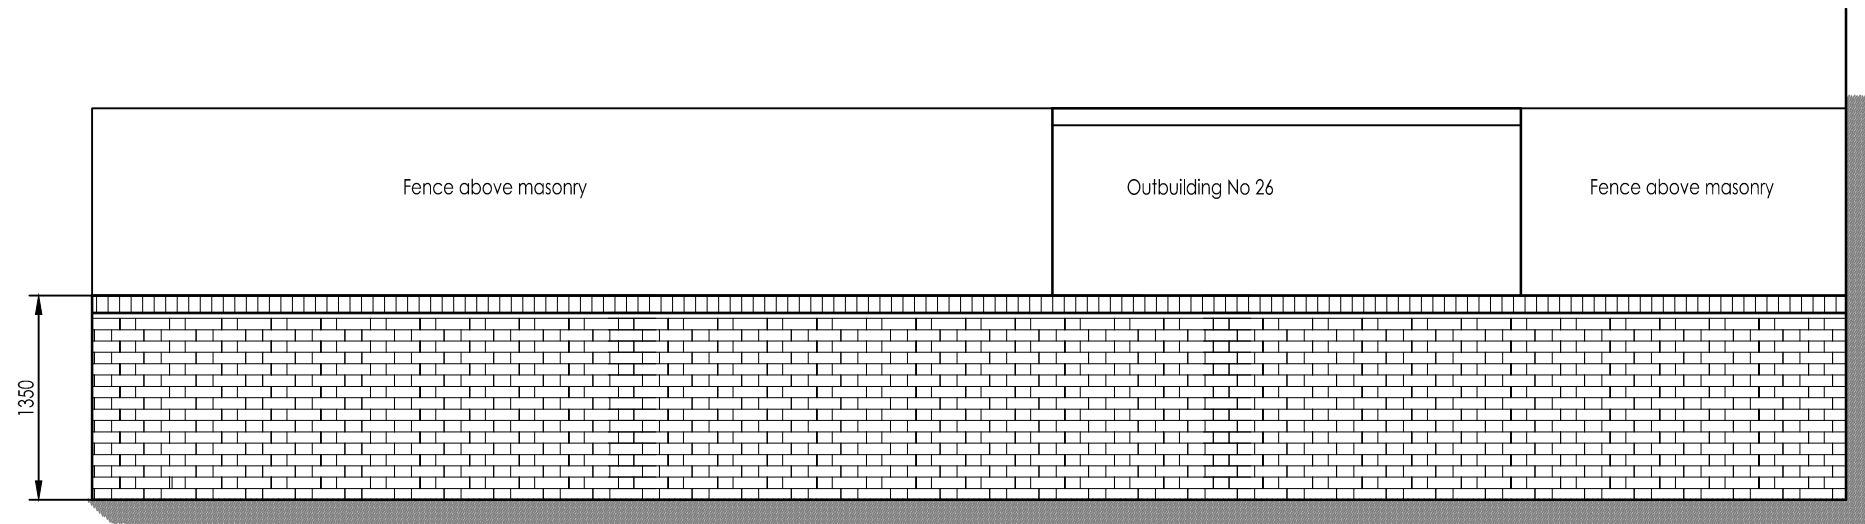

WALL ELEVATION TO No 26

Project

DEFECTIVE GARDEN WALL
52A Mornington Terrace
LONDON
NW1 7RT

EXISTING ELEVATIONS

Amendments

Scale 1:100

Date Dec 2014

Drawing No 14/167-03



Whymark & Moulton
Chartered Surveyors &
Building Engineers

20 North Street, Sudbury,
Suffolk. CO10 1RB

Tele: 01787 371371 Fax: 01787 319966

