


DETAIL OF WALL CONSTRUCTION
TO BE DETAILED LATER.

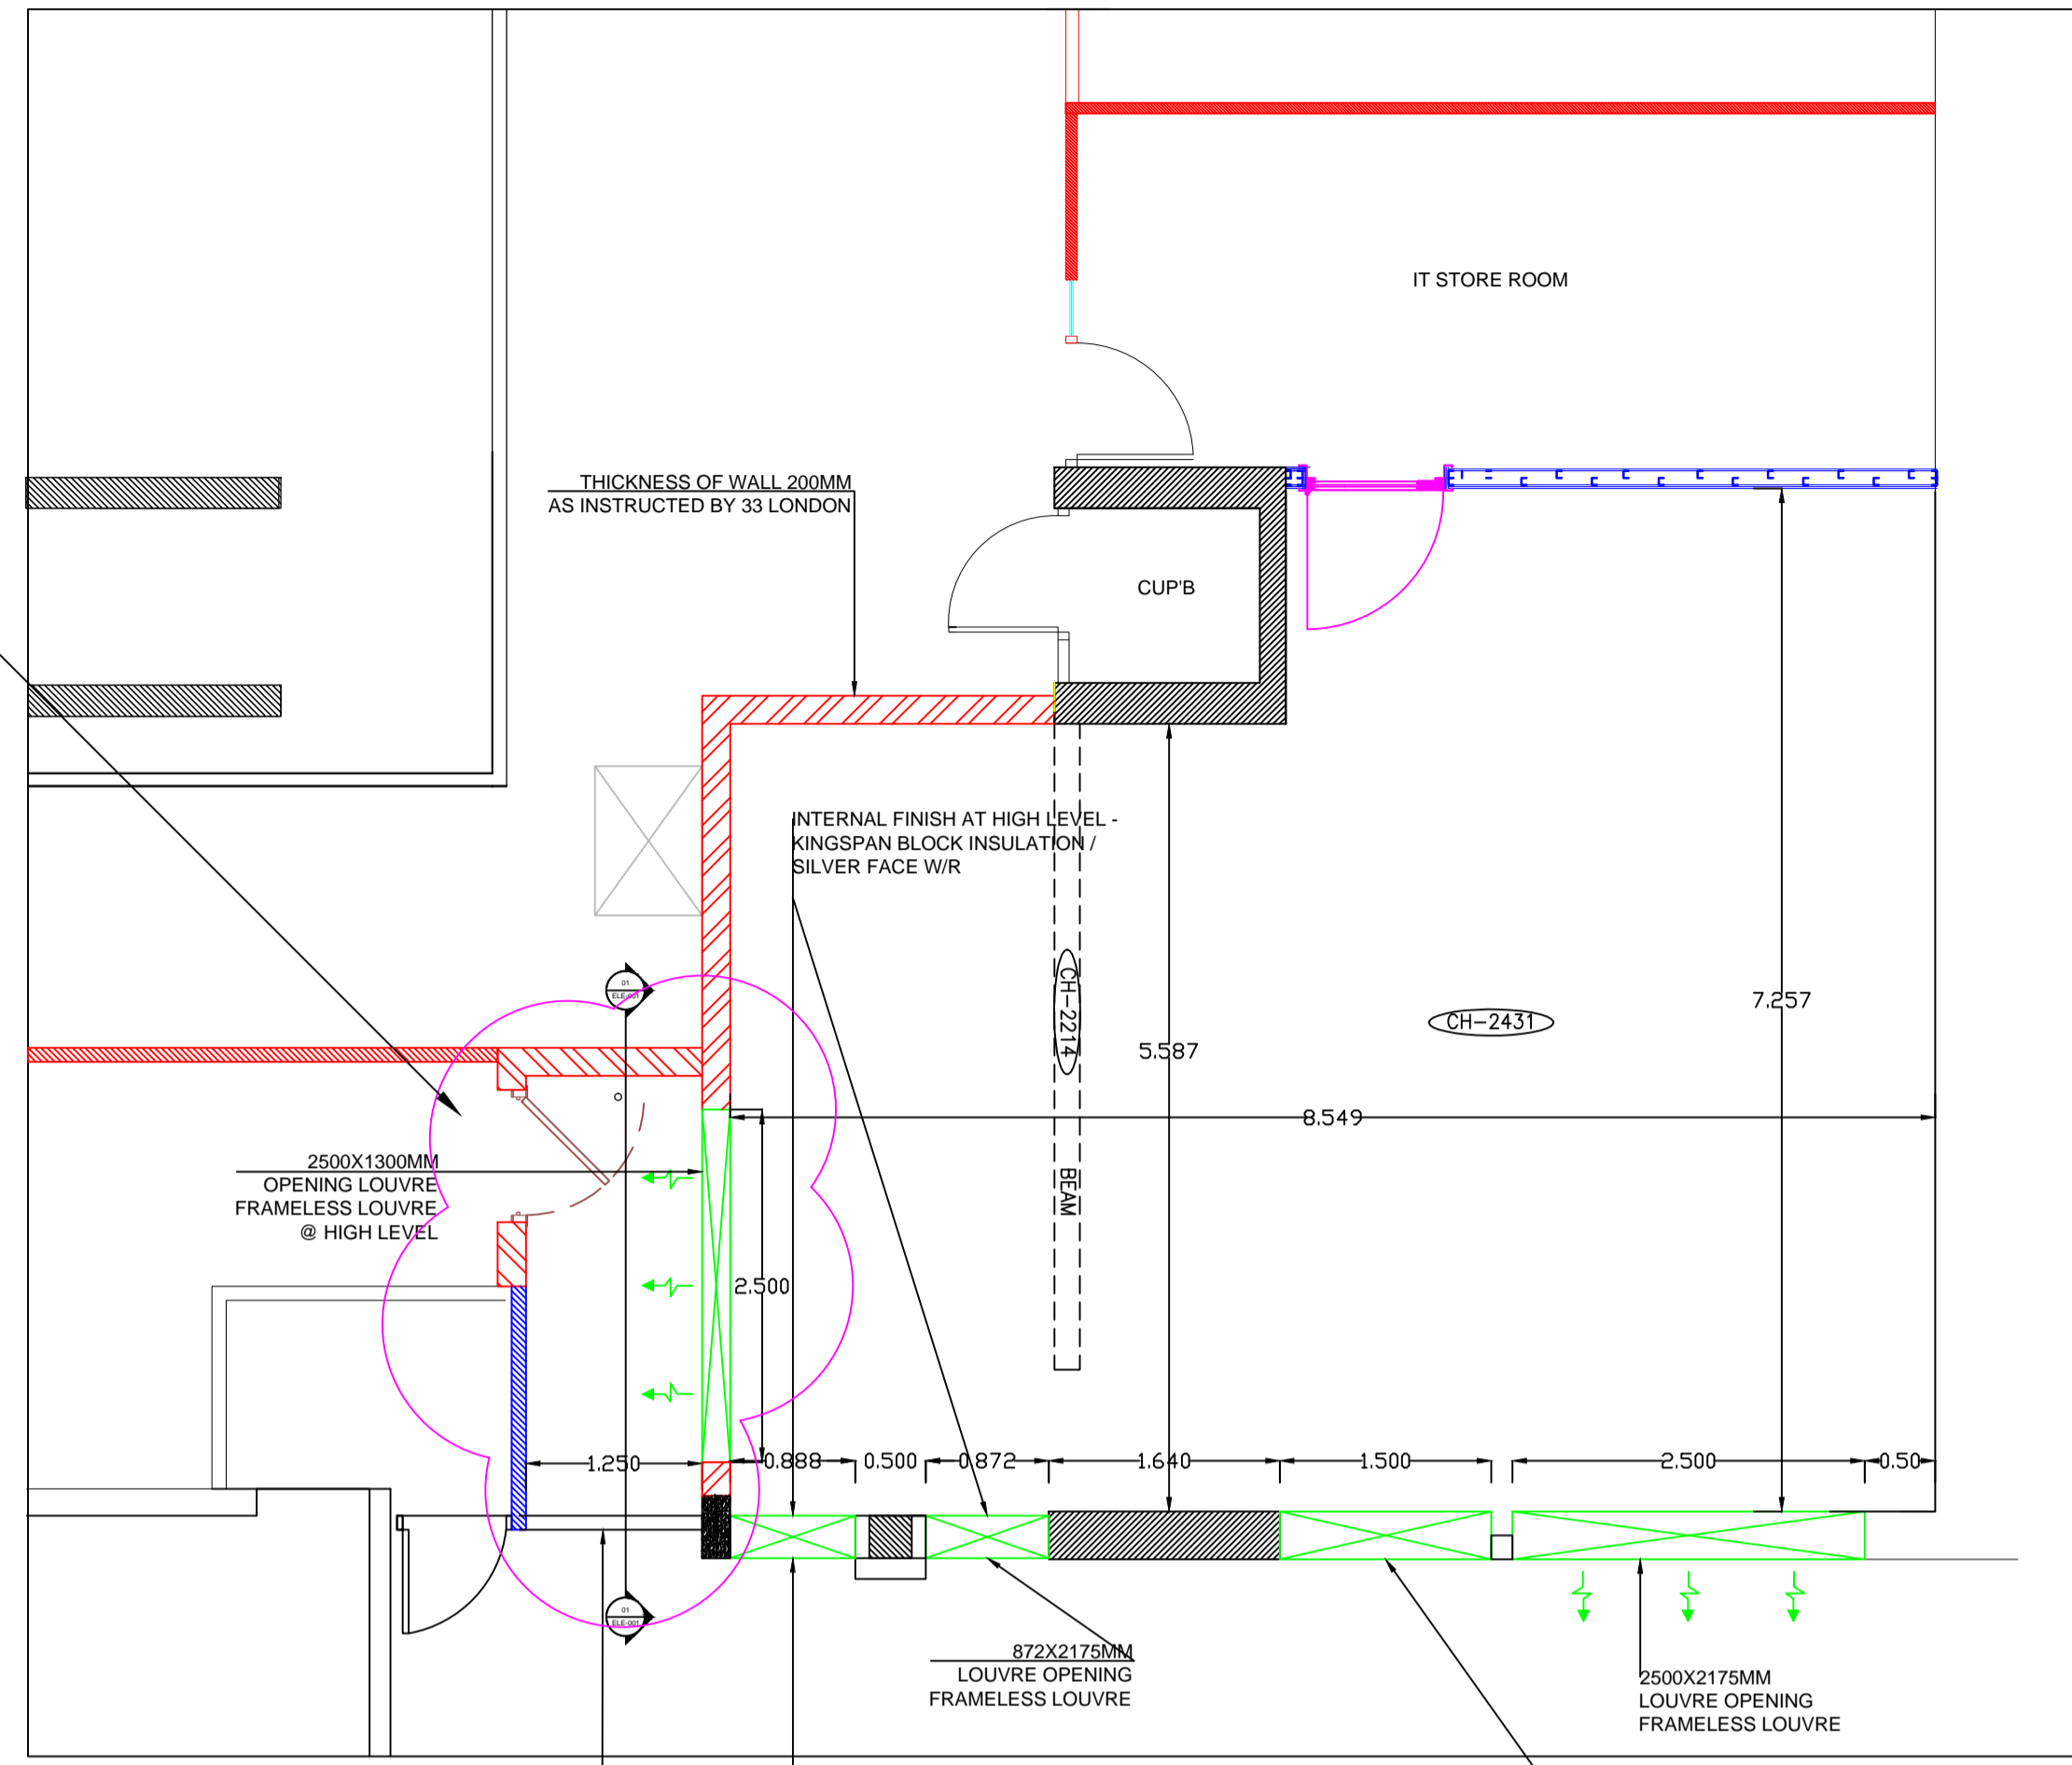

PLANT ROOM INTERNAL - PROPOSAL 1

REMOVE DOOR AND MAKE GOOD SURROUNDS
REPLACE WITH CAST IRON MESH GATE WITH
PUSH BAR UPON EXIT & LOCKABLE ACCESS
FOR BIKE STORE

ELEVATION 01 - 1:50



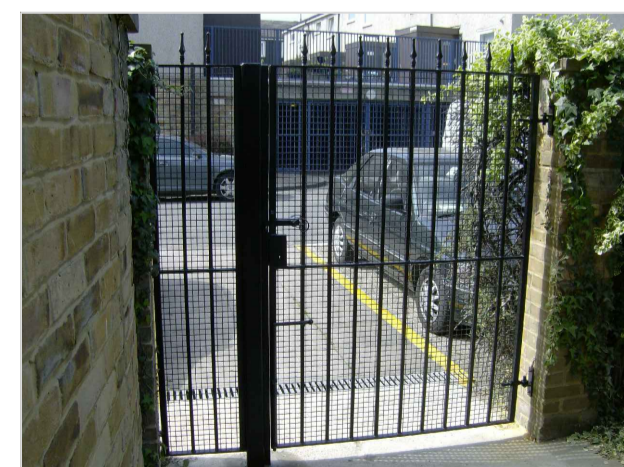


IMAGE REFERENCE FOR
EXTERNAL DOOR /
IRONMONGERY SPEC TO COMPLY
WITH BUILDING CONTROL

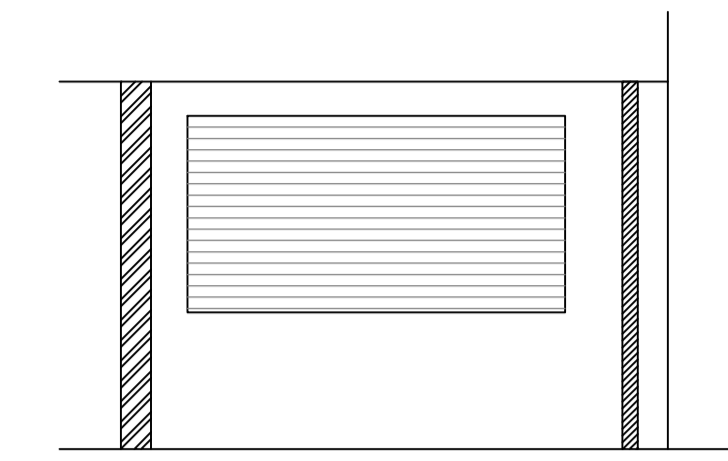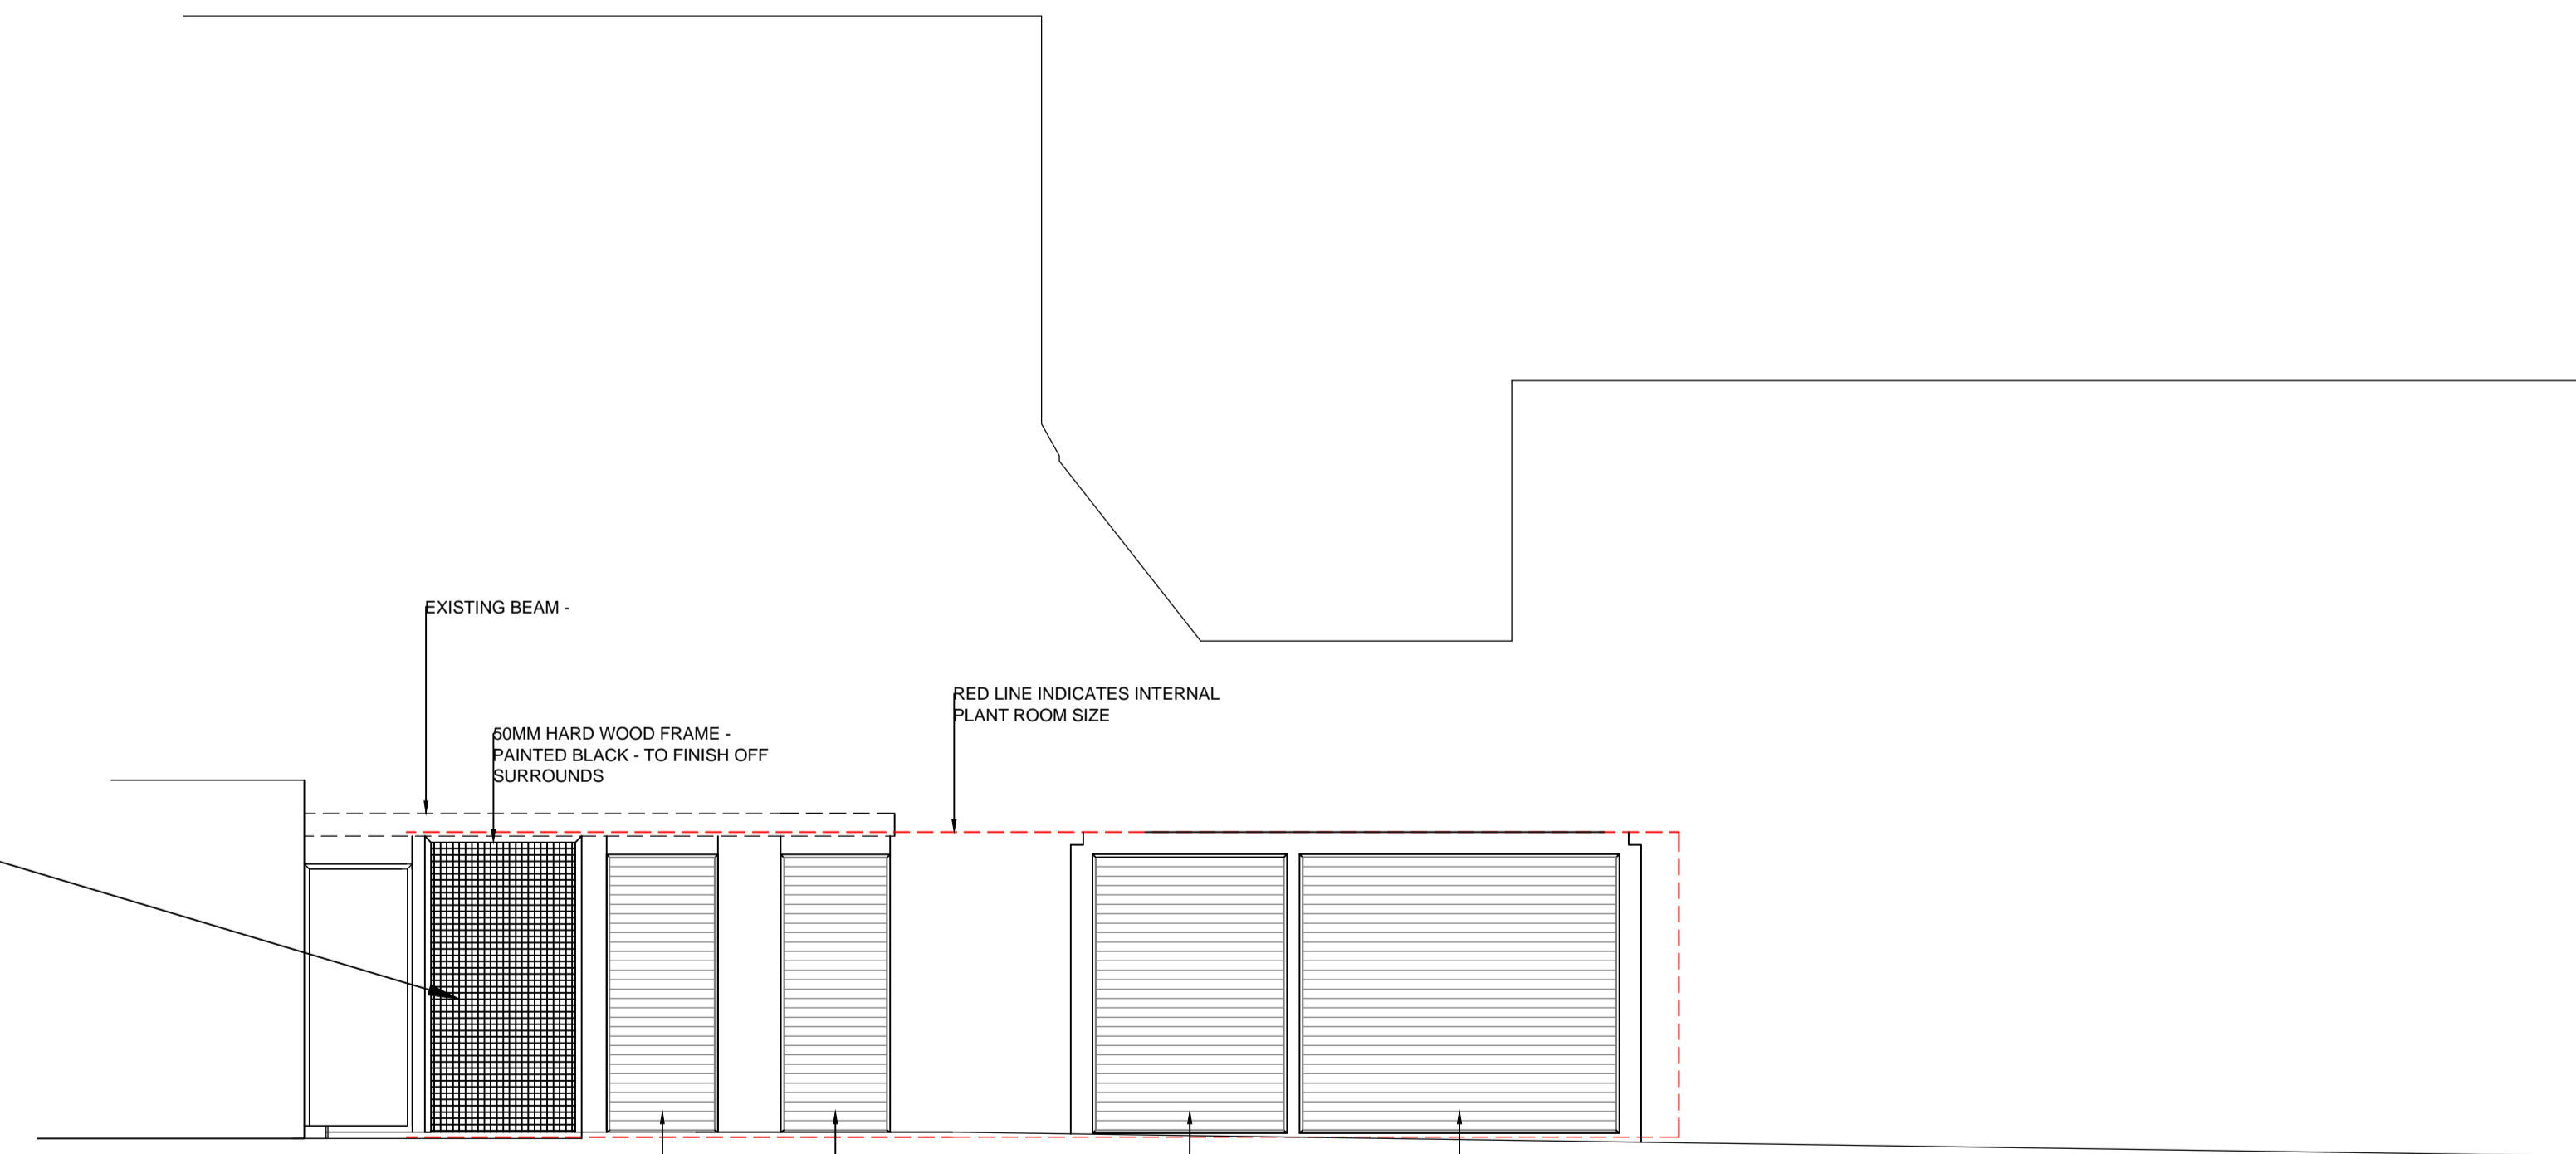

ALEXANDRA PLACE - NORTH FACING ELEVATION
PROPOSED

Amendments		
Revision	Comment	Date
A	IN CONJUNCTION WITH PDA COMMENTS 3561-SK131031dc1 / dc2 / dc3 / dc4 - ON DRAWINGS SUPPLIED BY 33 LONDON REF: C4798/Z-D	31.10.13
B	IN CONJUNCTION WITH PDA SKETCHES 3651-SK131216dc1 & 3651-SK131216dc2	18.12.13
C	IN CONJUNCTION WITH DRAWING C4798/02 - ONSITE SERVICES DW LTD	2.12.13

Figured dimensions are to be followed in preference to dimensions scaled from drawing. All dimensions to be checked on site by Contractor, and such dimensions to be his responsibility. Drawing errors and omissions to be reported to Contract Administrator.

Client

MARTIN GREENE RAVDEN

Job title

COMFORT COOLING/HEATING SYSTEMS

Drawing title

PLANT ROOM INTERNALS PROPOSED
DRAWINGS
55 LOUDOUN RD, LONDON NW8 0DL

Scale
1:50

Date
13/2/14

Drawn by
BYDS

Checked by
PRN

backyard+design+studios ltd

the backyard
93 maidstone rd
london n11 2js
info@backyardds.co.uk

Job No:
MGR-02A

Dwg No:
09.07/M/04REV K

