


Amendments

Revision	Comment	Date
----------	---------	------

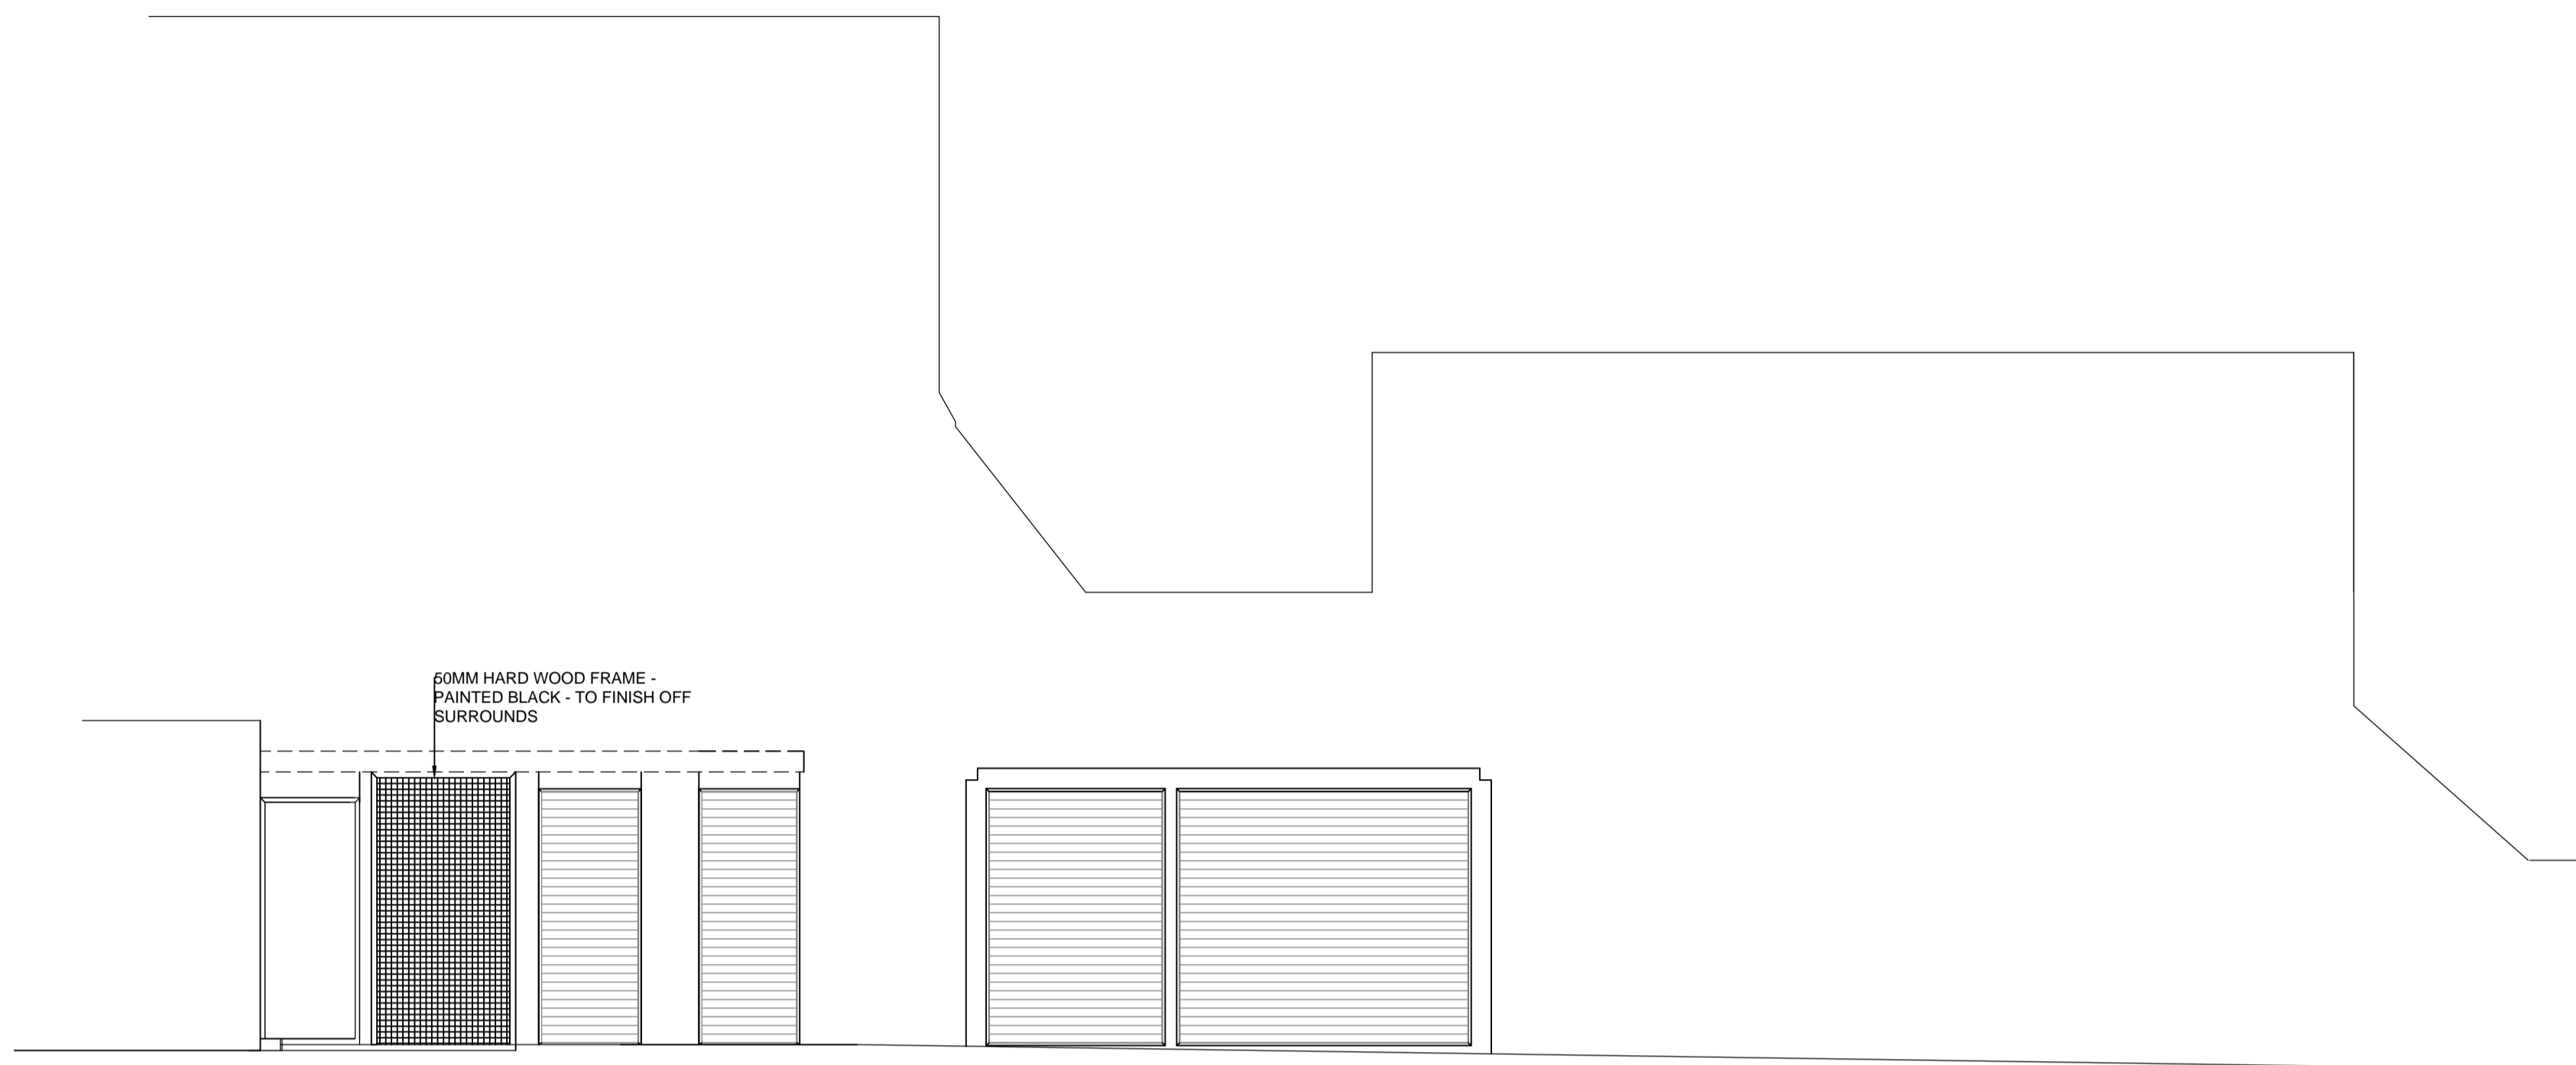

ALEXANDRA PLACE - NORTH FACING ELEVATION
CONFIRMED ON APPLICATION 2012/3935/P


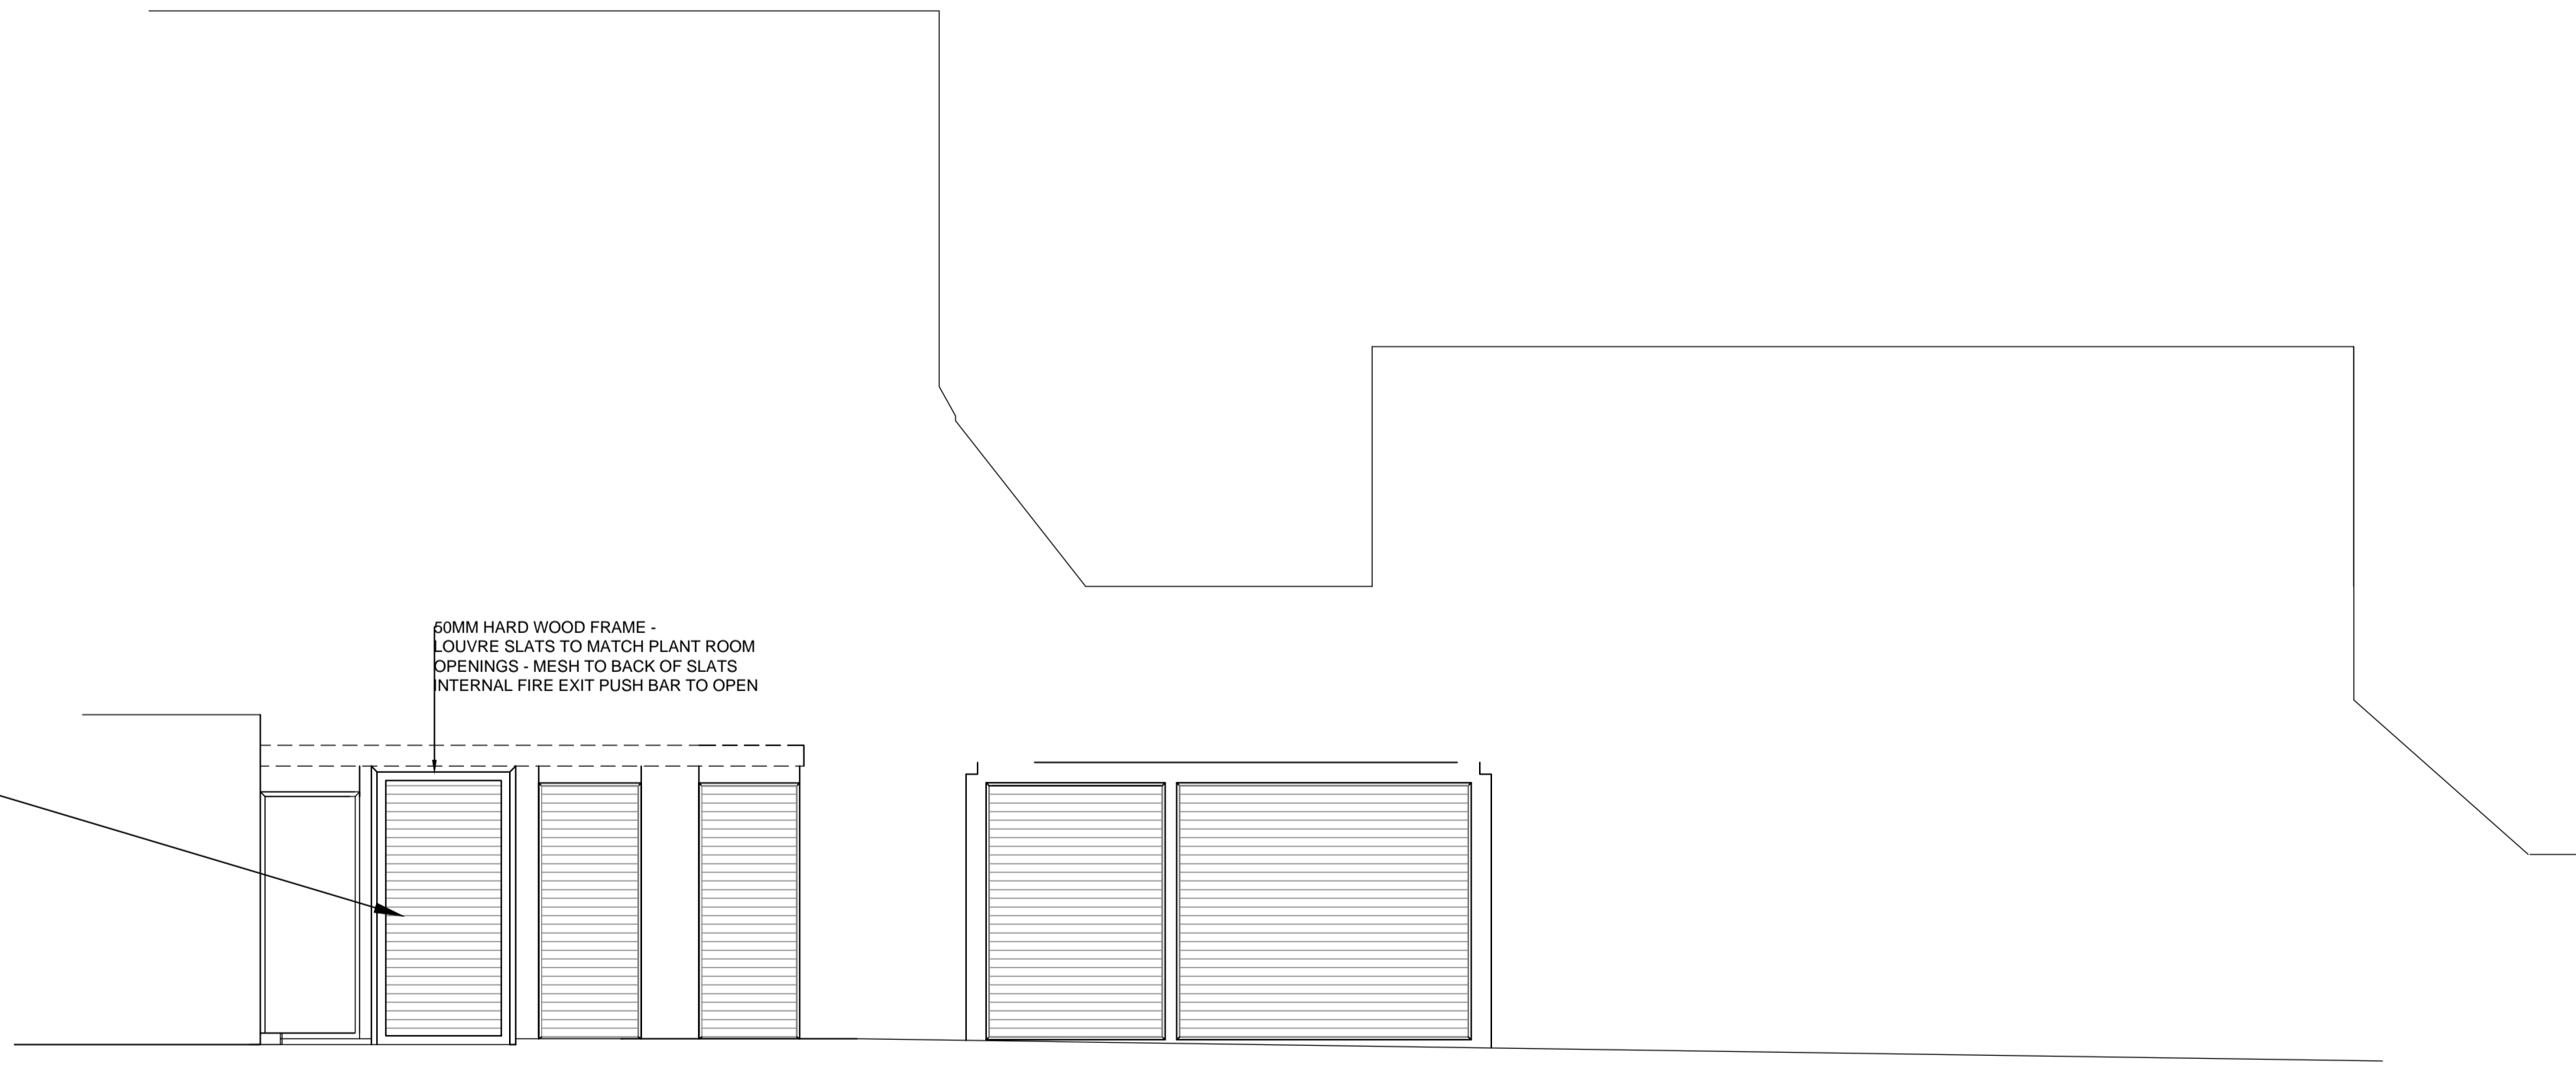


IMAGE REFERENCE FOR
EXTERNAL DOOR /
IRONMONGERY SPEC TO COMPLY
WITH BUILDING CONTROL.

ALEXANDRA PLACE - NORTH FACING ELEVATION
PROPOSED NEW LOUVRE DOOR

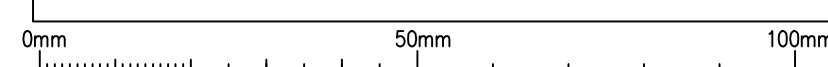

Figured dimensions are to be followed in preference to dimensions scaled from drawing. All dimensions to be checked on site by Contractor, and such dimensions to be his responsibility. Drawing errors and omissions to be reported to Contract Administrator.

Client
MARTIN GREENE RAVDEN

Job title
COMFORT COOLING/HEATING SYSTEMS

Drawing title	
PLANT ROOM INTERNALS PROPOSED DRAWINGS 55 LOUDOUN RD, LONDON NW8 0DL	
Scale 1:50	Date 21/10/14
Drawn by BYDS	Checked by PRN

backyard+design+studios ltd
the backyard
93 maidstone rd
london n11 2js
info@backyardds.co.uk

Job No: MGR-02A	Dwg No: 09.07/M/04REV K-1
--------------------	------------------------------