



BUILDING DESIGN PARTNERSHIP LTD SHALL HAVE NO RESPONSIBILITY FOR ANY USE MADE OF THIS DOCUMENT OTHER THAN FOR THAT WHICH IT WAS PREPARED AND ISSUED.  
 ALL DIMENSIONS SHOULD BE CHECKED ON SITE.  
 DO NOT SCALE FROM THIS DRAWING.  
 ANY DRAWING ERRORS OR DIVERGENCES SHOULD BE BROUGHT TO THE ATTENTION OF BUILDING DESIGN PARTNERSHIP LTD AT THE ADDRESS SHOWN BELOW.

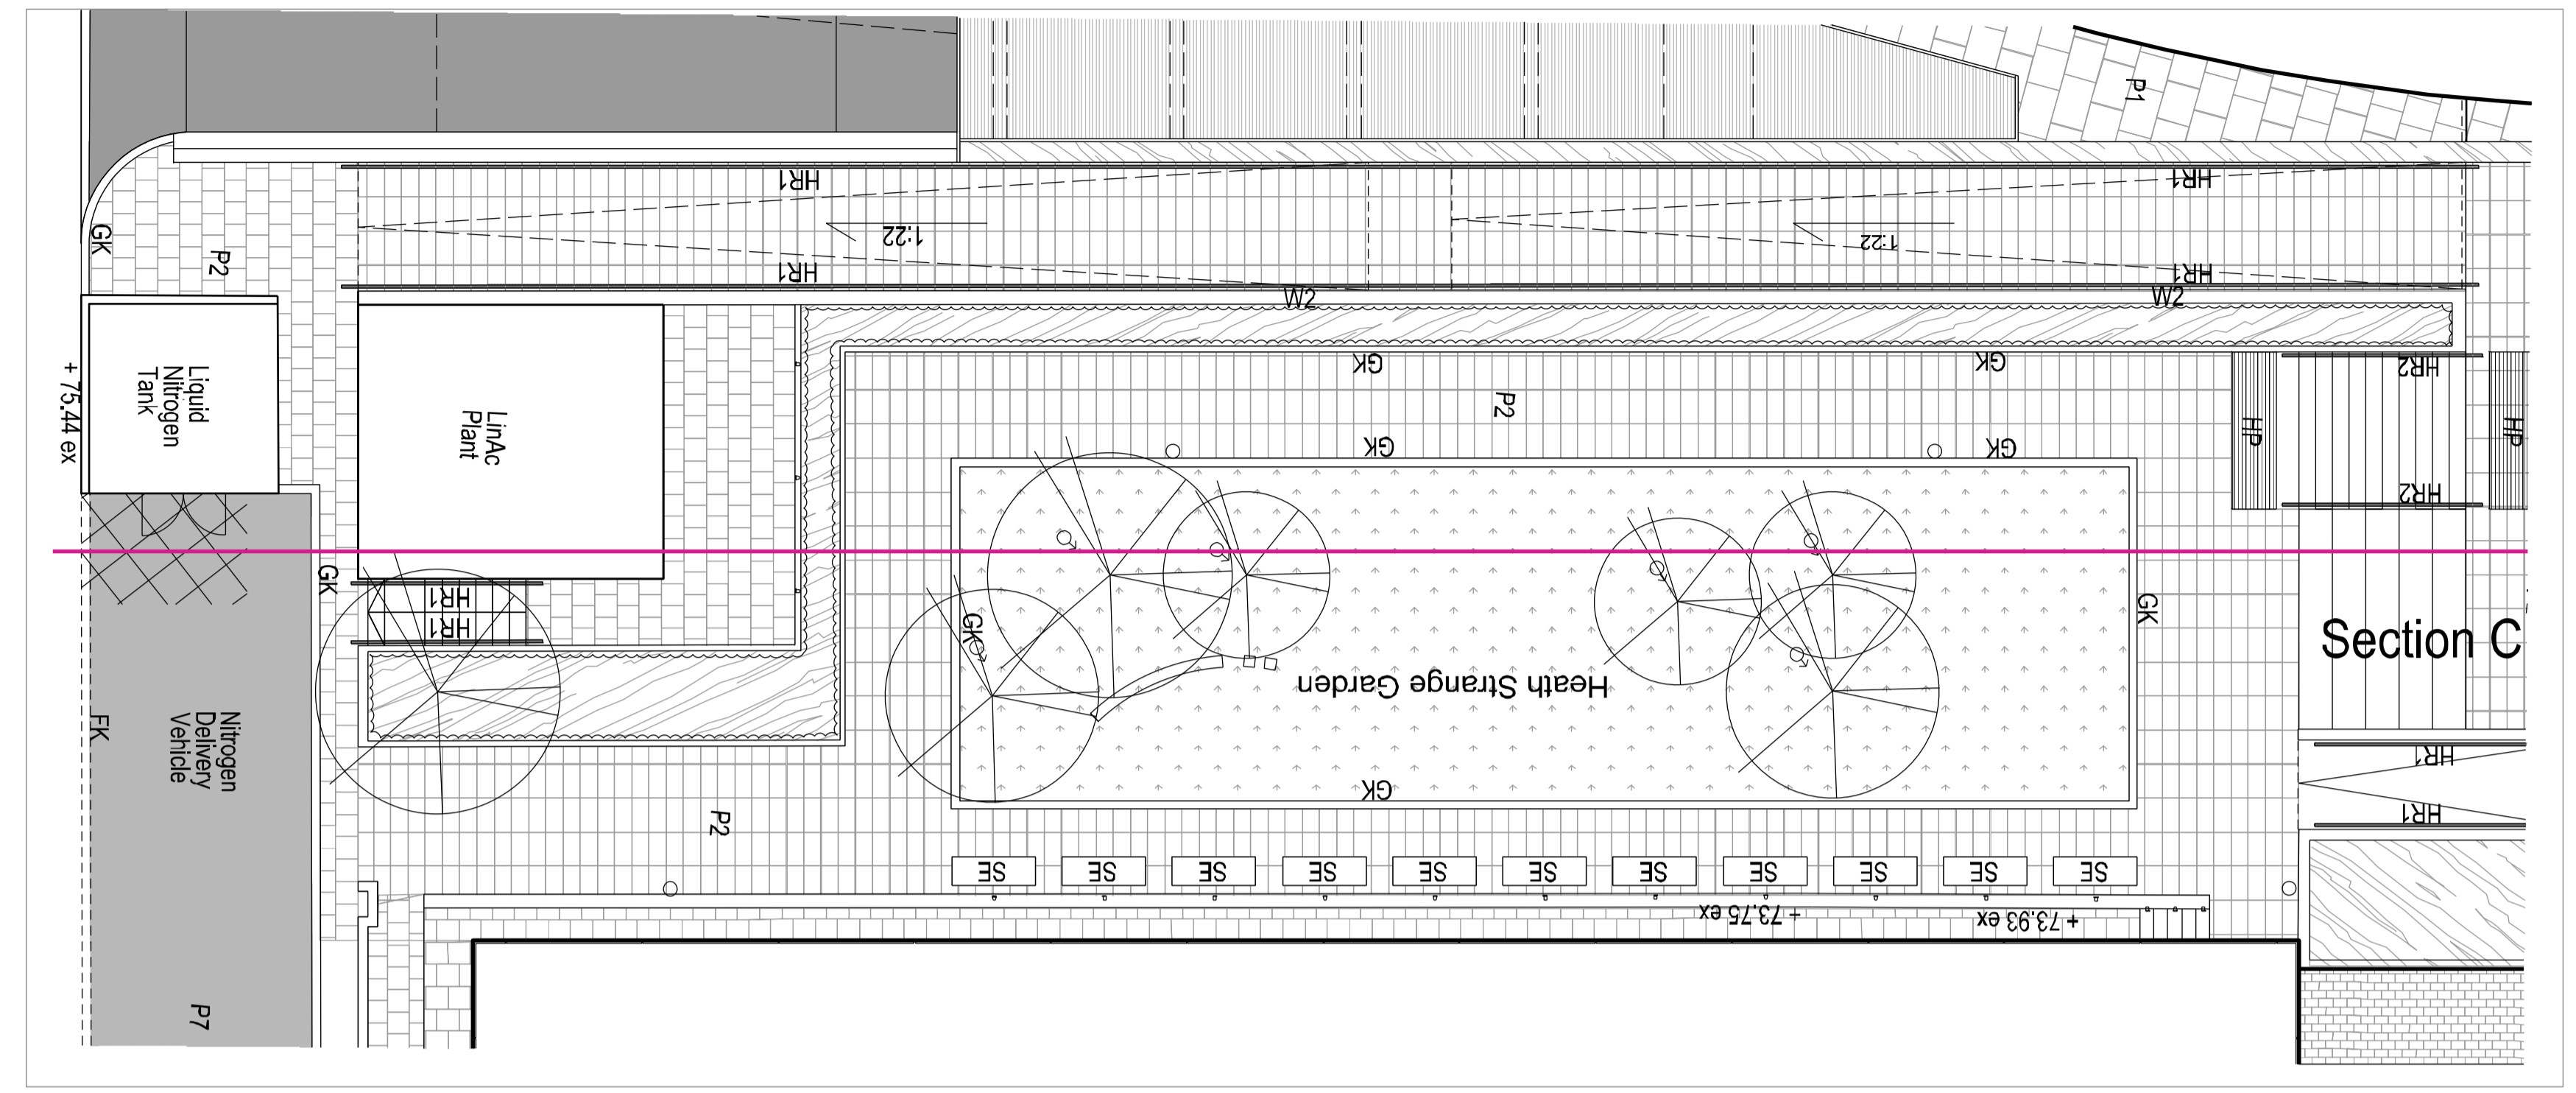

Section C

Heath Strange Garden  
 Scale 1:100

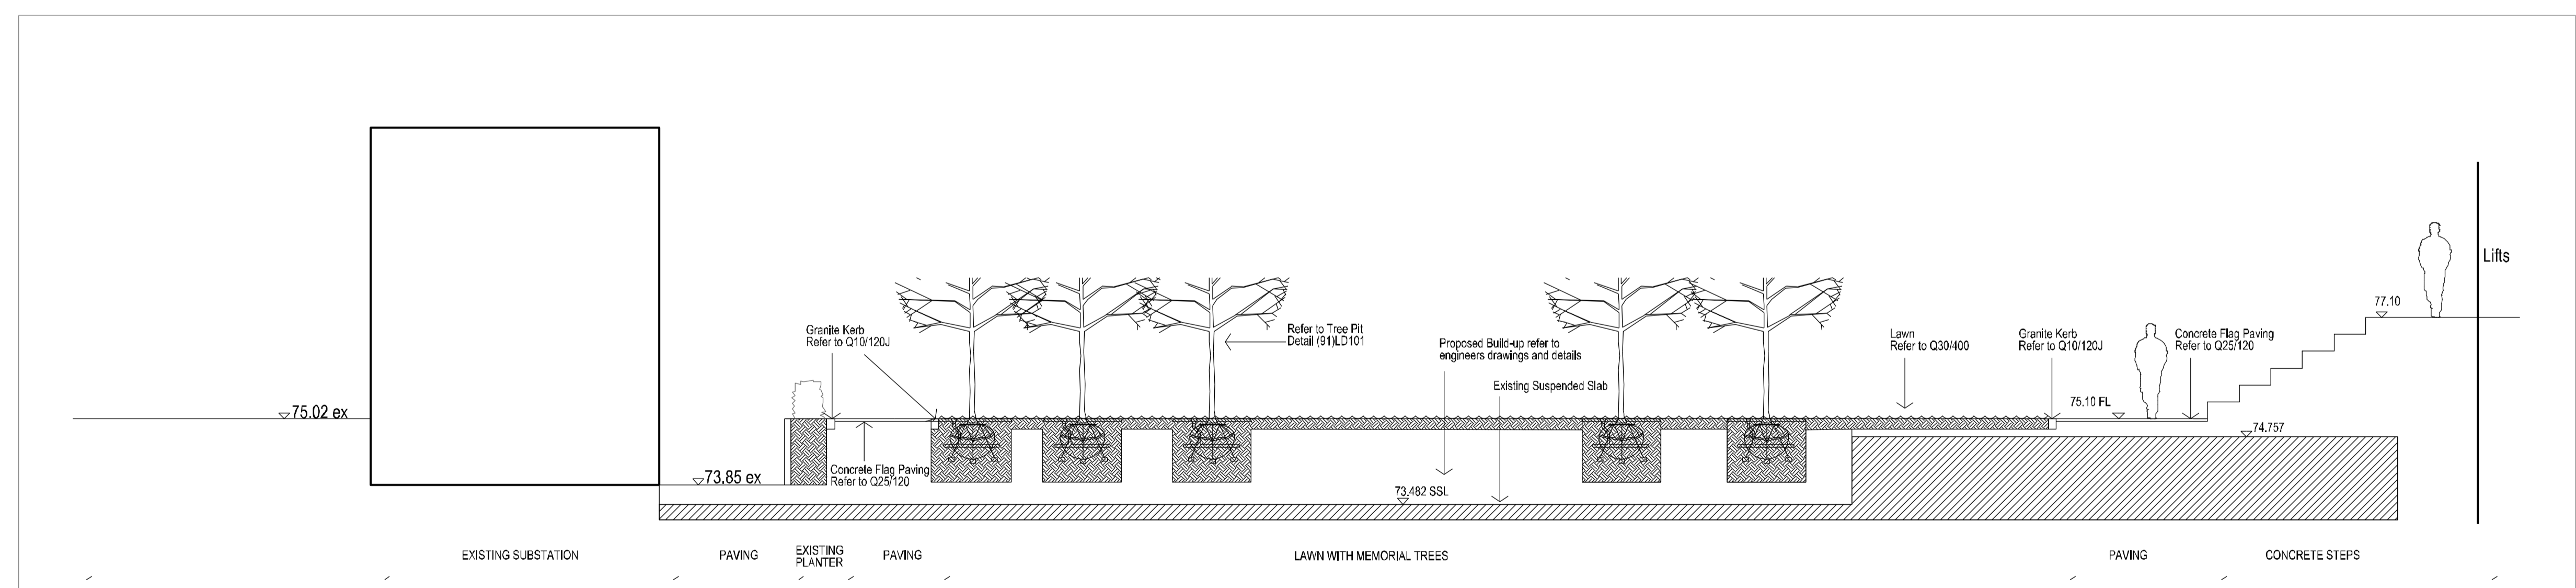


Heath Strange Garden  
 Section C  
 Scale 1:75

Rev A / Stage E	KM	MK	16.01.2015
Stage E - DRAFT	KM	MK	08.01.2015

**BDP.**

16 Browhouse Yard  
 Clerkenwell  
 London, EC1V 4LJ  
 United Kingdom  
 T +44 (0)20 7512 8000  
 F +44 (0)20 7512 8398  
 www.bdp.com

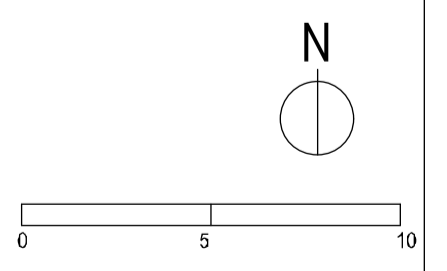

PEARS BUILDING	
PROJECT NUMBER	P2005878
SECTION	Section C
DATE	12/19/14
SCALE	Varies@A1
REVISION	(91) LS102
SECTION	A