

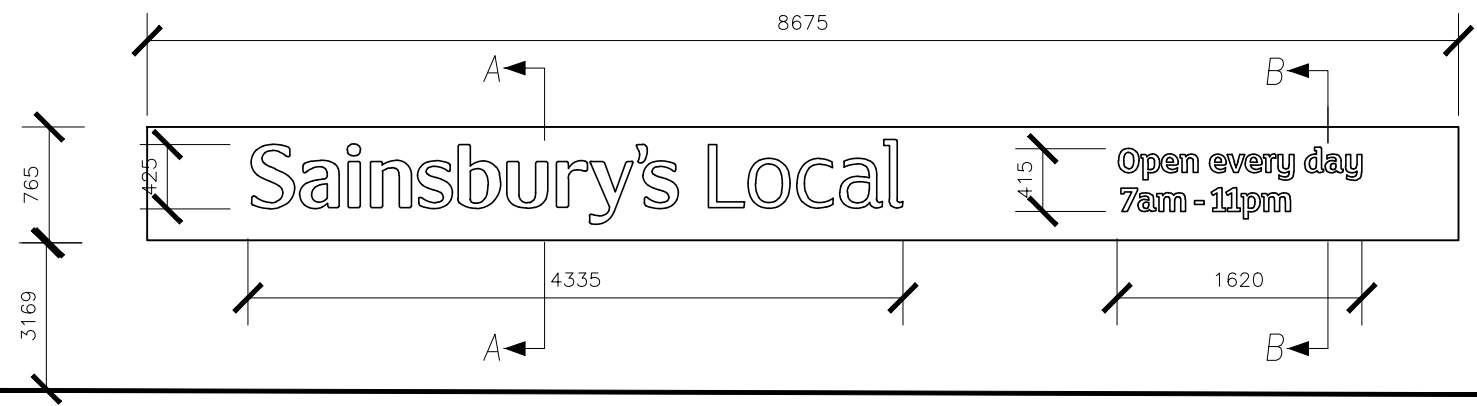
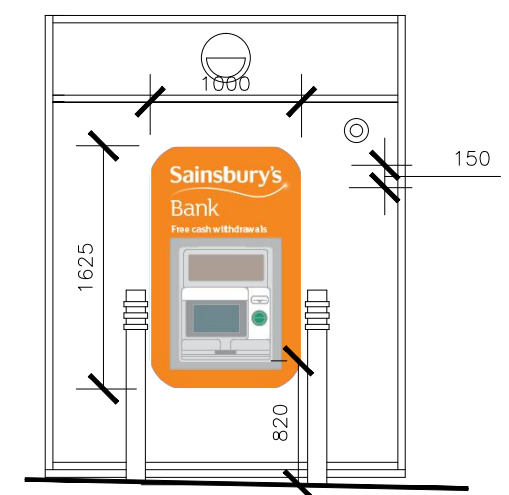


Notes:
Do not scale from this drawing. Contractors shall be responsible for the checking of all stated dimensions, with any anomalies being identified to the originator prior to any construction or fabrication works commencing.

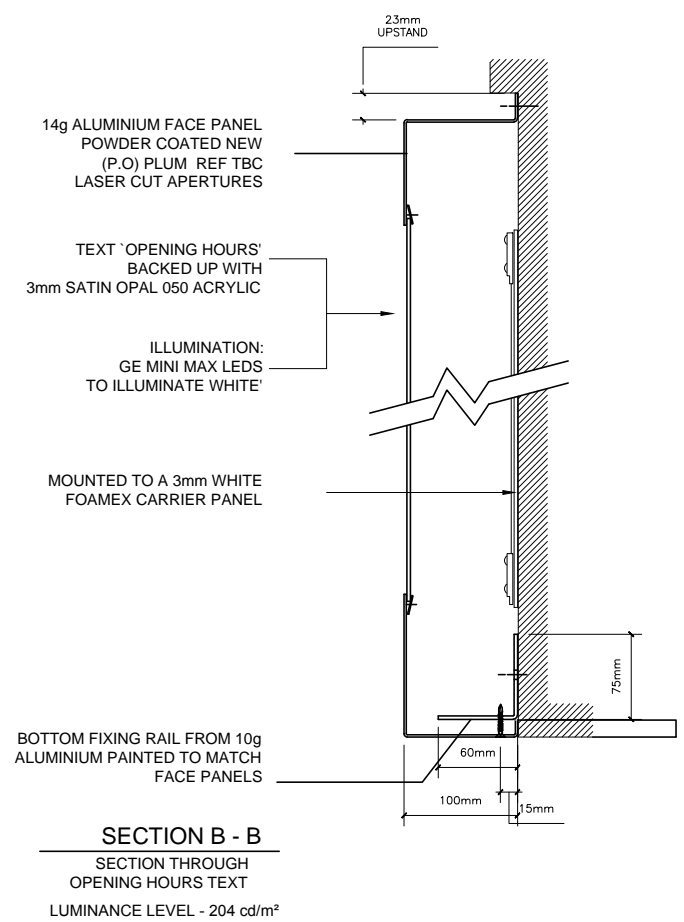

LUMINANCE LEVEL - 204 cd/m²




01 PROPOSED FASCIA
P124846250 1:25@A1, 1:50@A3

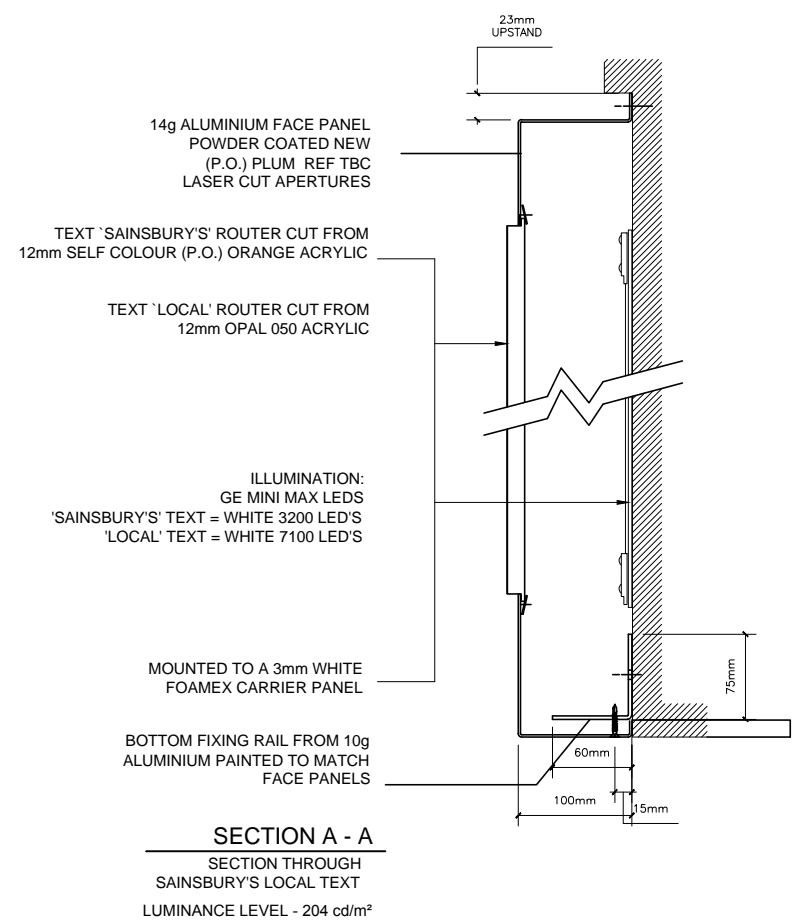

03 PROPOSED ATM AND SURROUND
P124846250 1:25@A1, 1:50@A3



03 PROPOSED PROJECTING SIGN
P124846250 1:25@A1, 1:50@A3

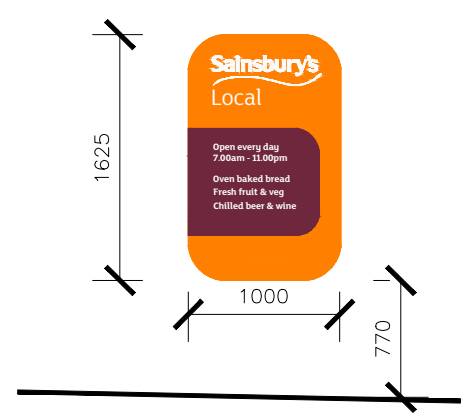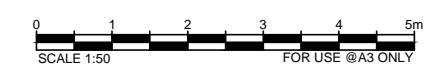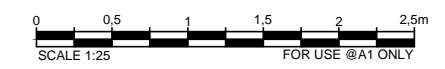

04 PROPOSED OFFER LOZENGE
P124846250 1:25@A1, 1:50@A3

02 FASCIA SECTION
P124846250 1:25@A1, 1:50@A3

Rev.	Date	Description
B	23.01.15	Planning Comments
A	07.01.15	Projecting Sign/Luminance Level

architects project managers cost consultants		jla
The Leathermarket Unit 13.1.1 Weston Street Brommsley London SE1 3ER tel: 020 7440 8640		
Status PLANNING		
Project Title SAINSBURY'S LOCAL THE CITY, HOLBORN 123 HOLBORN, EC1N 2TD		
Drawing Title SIGNAGE DETAILS		
Project Number S-124846	Drawing Number P-124846-250	Revision B
Drawn TS	Checked --	Scale 1:100 @A1 1:200 @A3
		Date 12.12.14

The content of this drawing is the property of JLA Chartered Architects and may not be copied in whole or part without formal consent.