


# Jayne Fisher

Tel 0208 873 3729 Mobile 07931 343181 jayne.fisher@virgin.net

Client: Andrew and Caroline  
Site: 7 Boscastle Road NW5 1EE  
Drawing Title: south side elevation as proposed  
Drawing No: 006a  
Rev: A  
Scale: 1:50 @ A3  
Date: 29.1.2015

NB all dimensions to be verified on site at above site address prior to any work being carried out, no dimensions to be taken from this drawing.

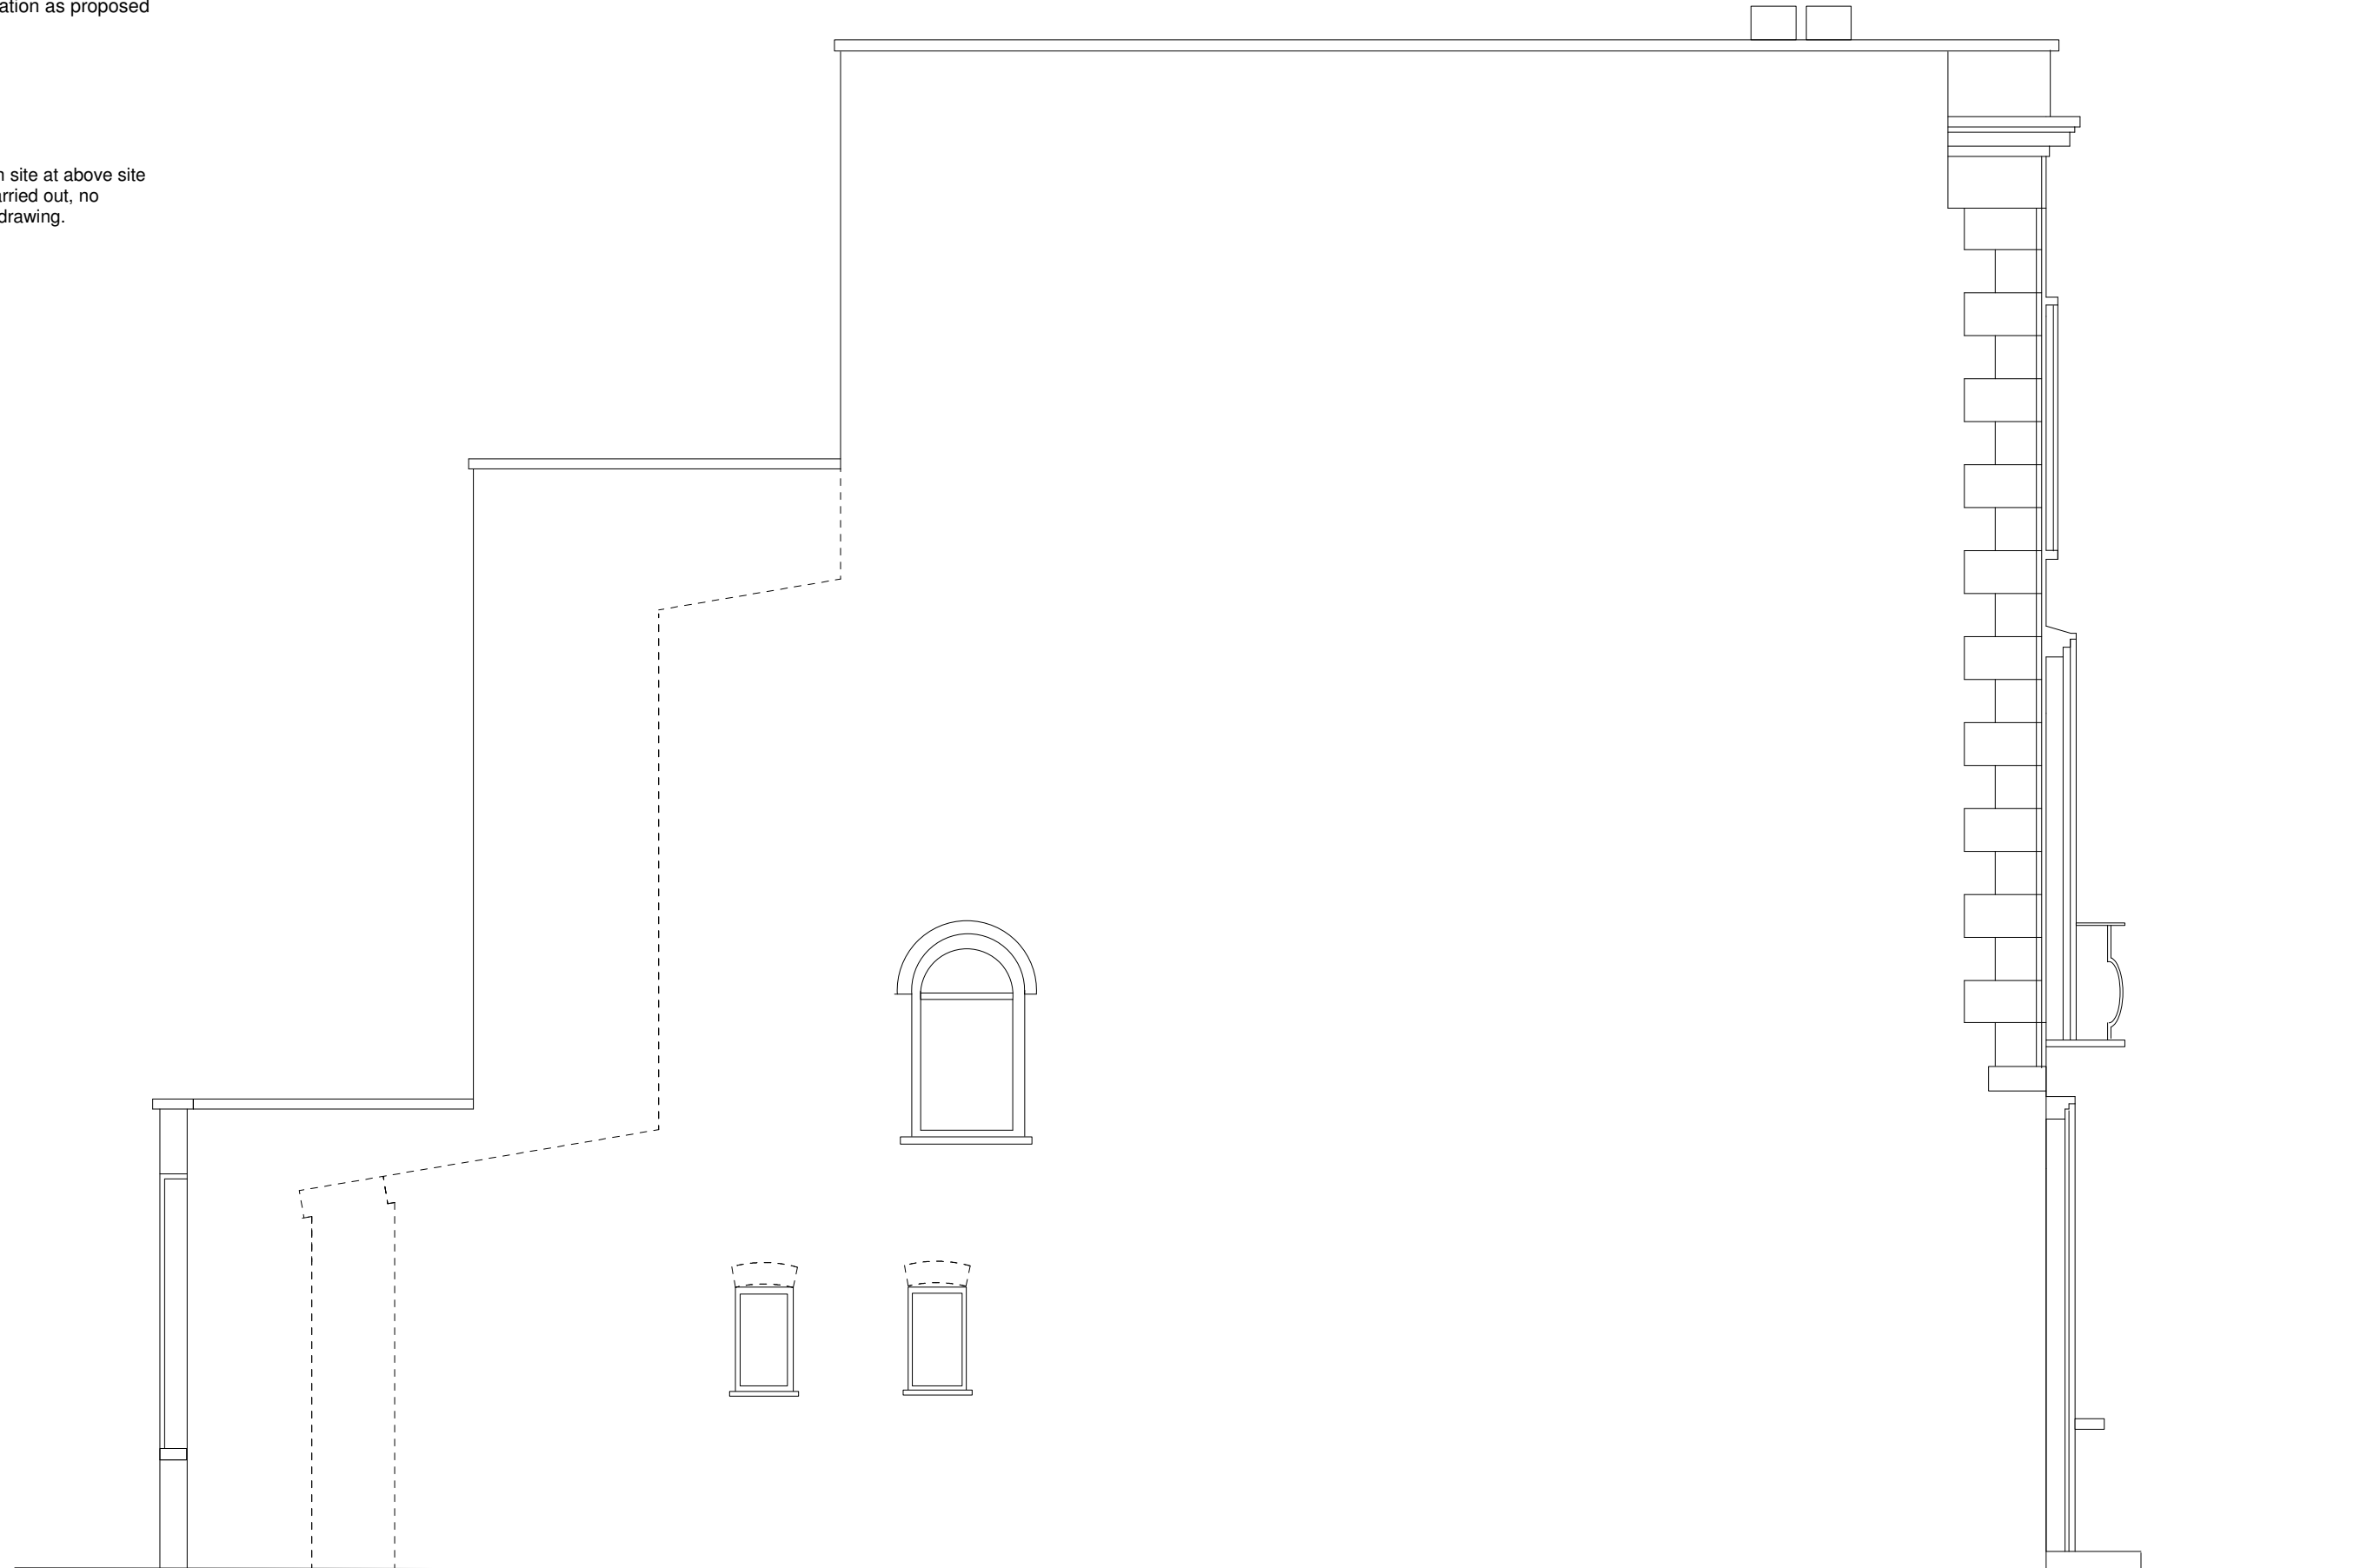

south side elevation as proposed