

number 5

garage

number 9

access to garden through garage

5000mm

3000mm

Fig(T7)

dead (T8)

Hazel(T5)

Yew(T6)

Laurel (T4)

apx length of garden from existing rear extension 25850mm

Lilac (T2)

Mulberry tree (T1)

Privit Hedge (H2)

Sycamore (T3)

front garden as proposed

existing rear extension of number 7

NOTES

The approximate positions, species and condition of the existing trees have been taken from the report prepared by Tamla Trees.


Brick wall is assumed to all boundaries.

Dimensions are approximate and should be checked on site

The survey does not take into account changes in ground surface levels.

Trees to be removed T1, T2, T3, T4, T5, T8 Hedge H2 will also be removed.

Existing garage to be retained but reduced in size on two sides and repaired.

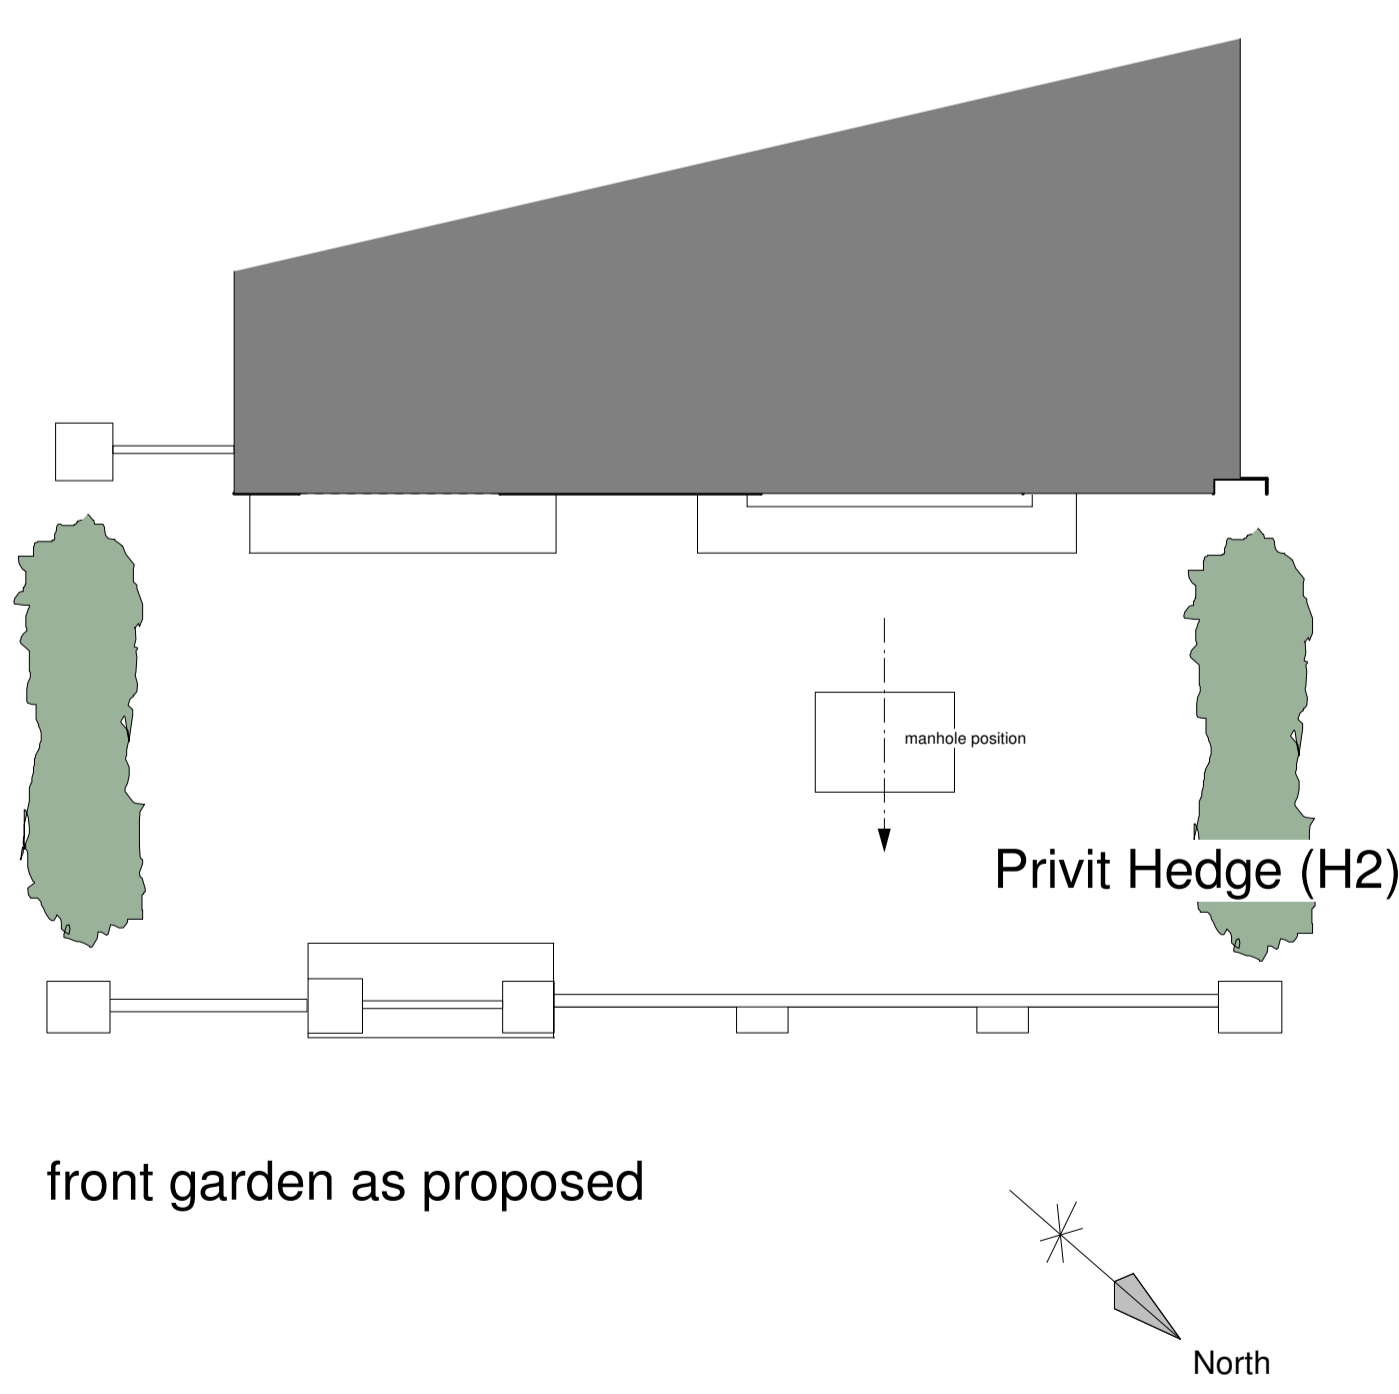

Jayne Fisher  
Tel 0208 873 3729 Mobile 07931 343181 jayne.fisher@virgin.net

Client: Andrew and Caroline  
Site: 7 Boscastle Road NW5 1EE  
Drawing Title: garden plan as proposed  
Drawing No: 011a  
Rev: A  
Scale: 1:50 @ A2  
Date: 29.1.2015

NB all dimensions to be verified on site at above site address prior to any work being carried out, no dimensions to be taken from this drawing.