



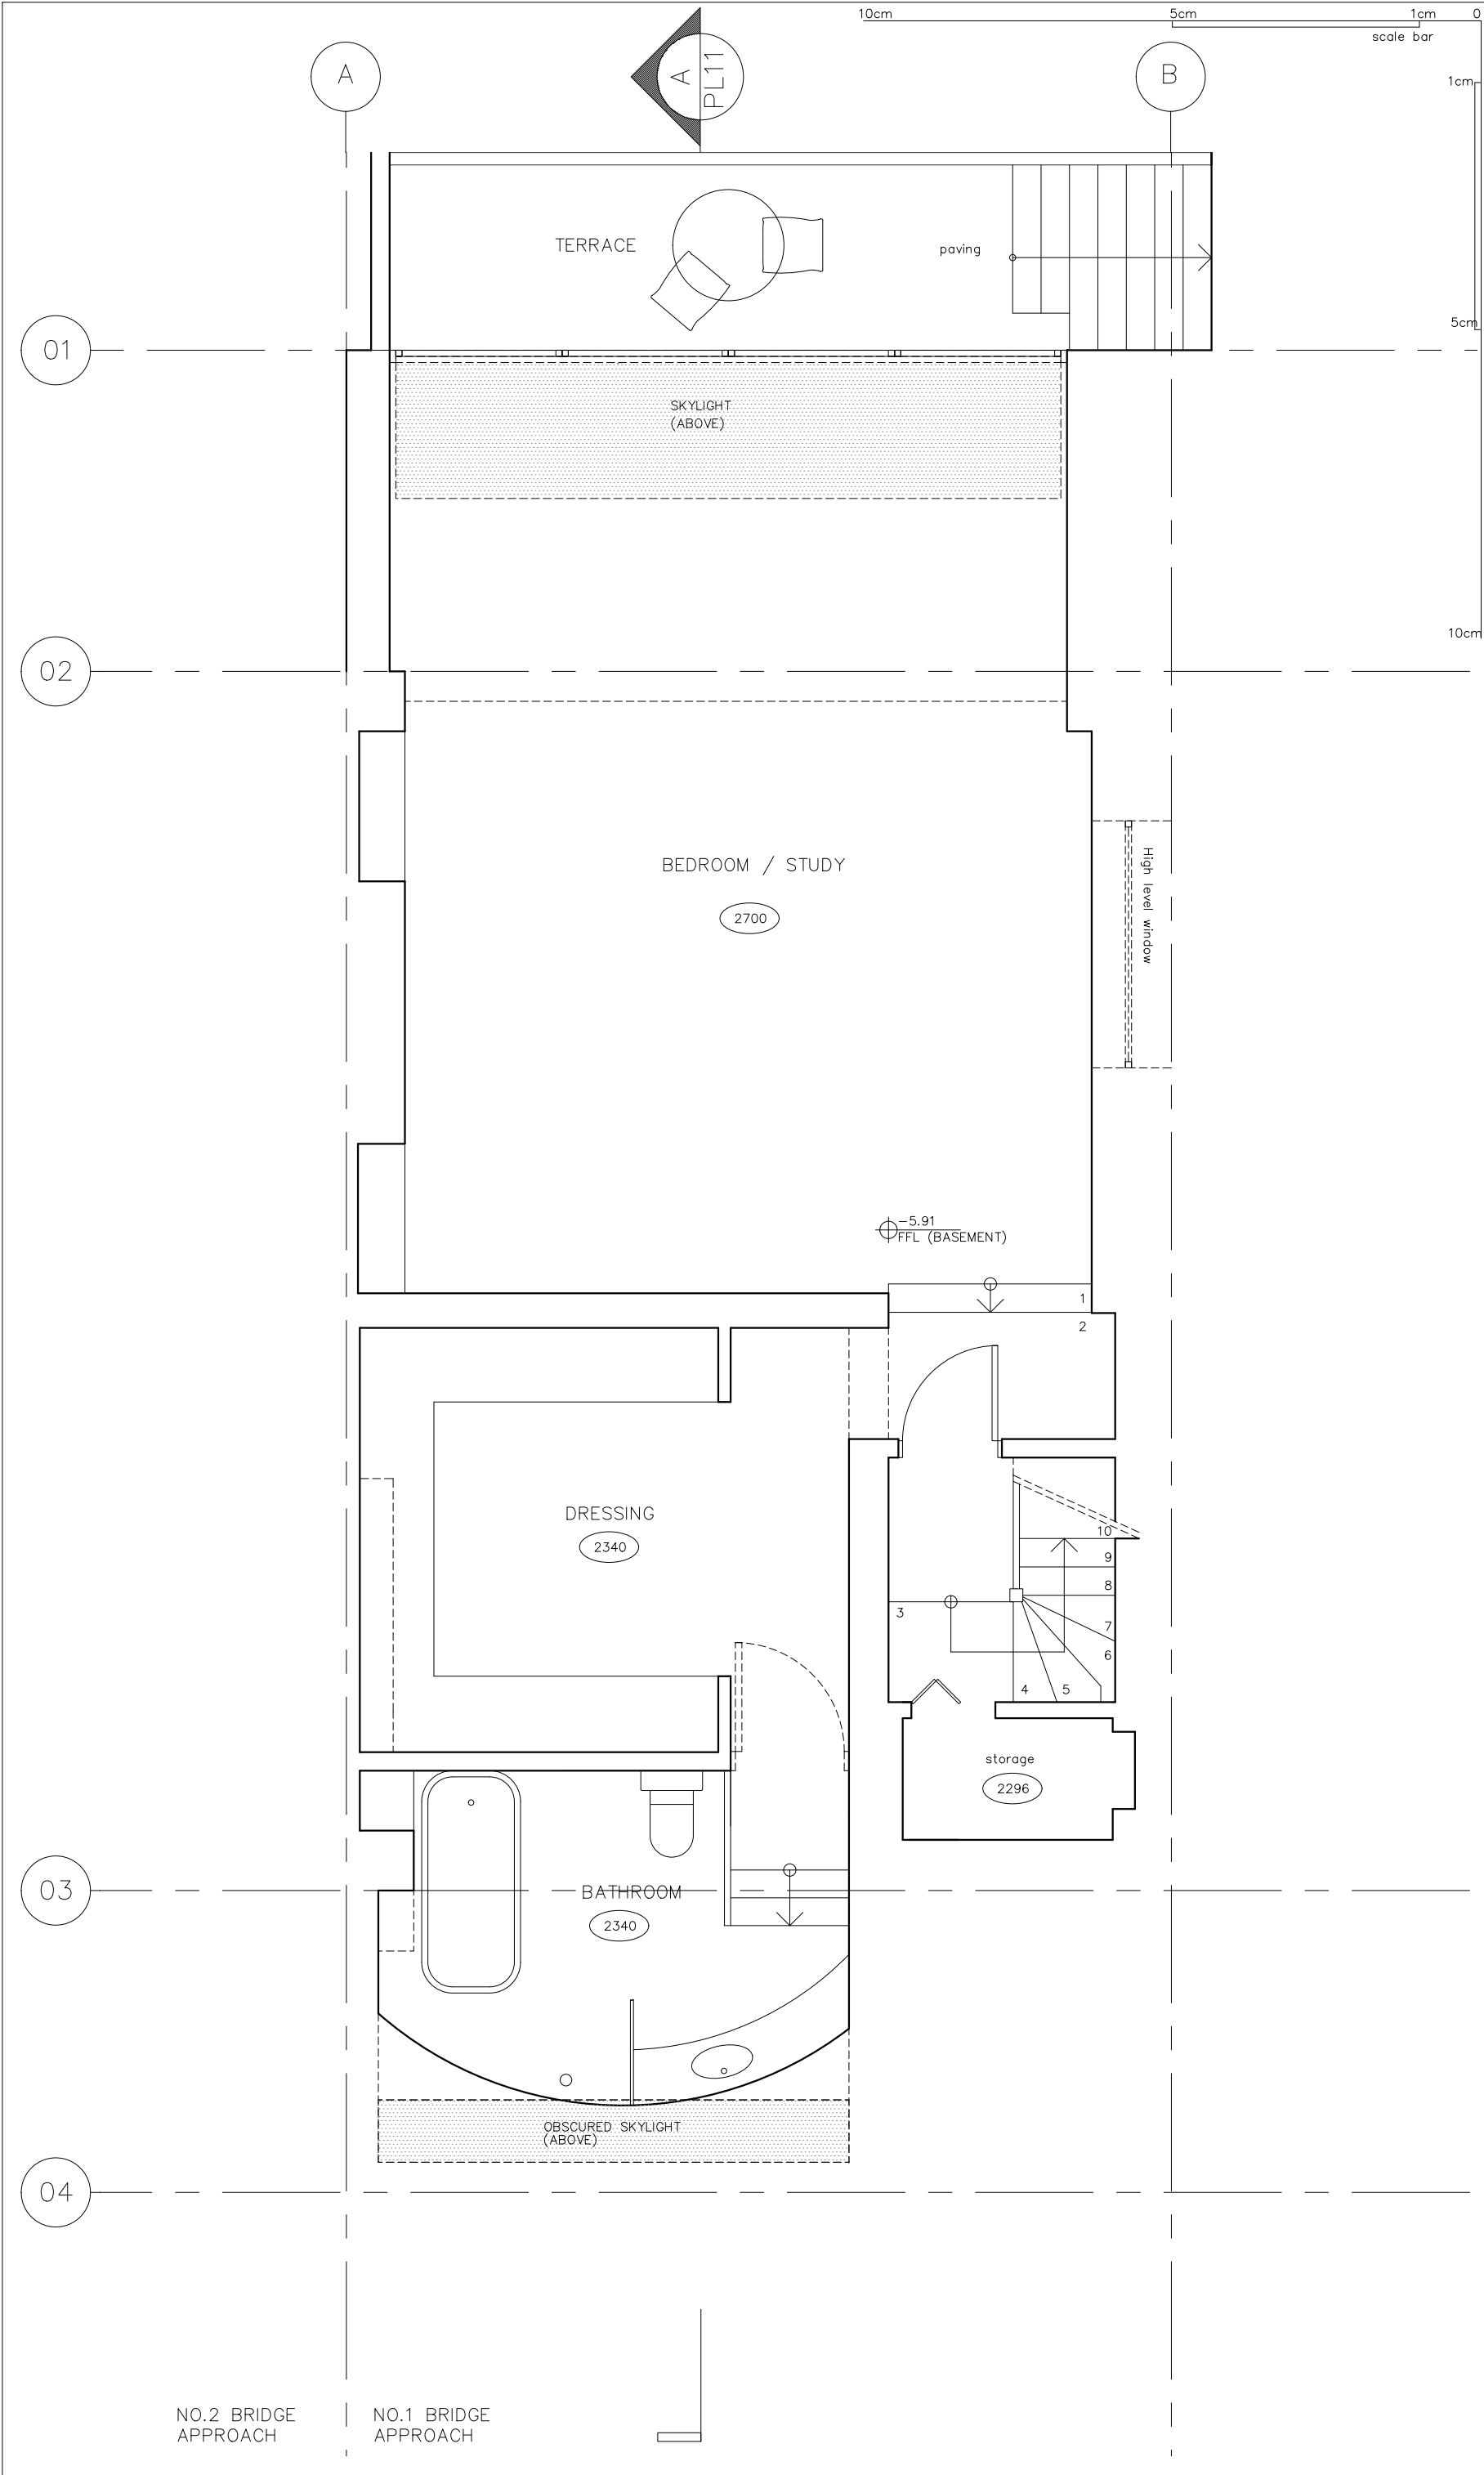

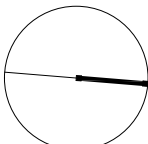

STATUS
PLANNING

PROJECT
1 BRIDGE APPROACH

TITLE
PROPOSED
BASEMENT PLAN

DATE
21.01.15

SCALE
1:50@A3

FILENAME
1413_PLANNING.DWG

DRWG No
1413/PL13

REVS
—

DRN
CBL

CHKD
KG

© copyright Gauld Architecture.Ltd

The Location and Size of Existing Features are Indicative Only. Site Measurements must be made for Accurate Dimensions