


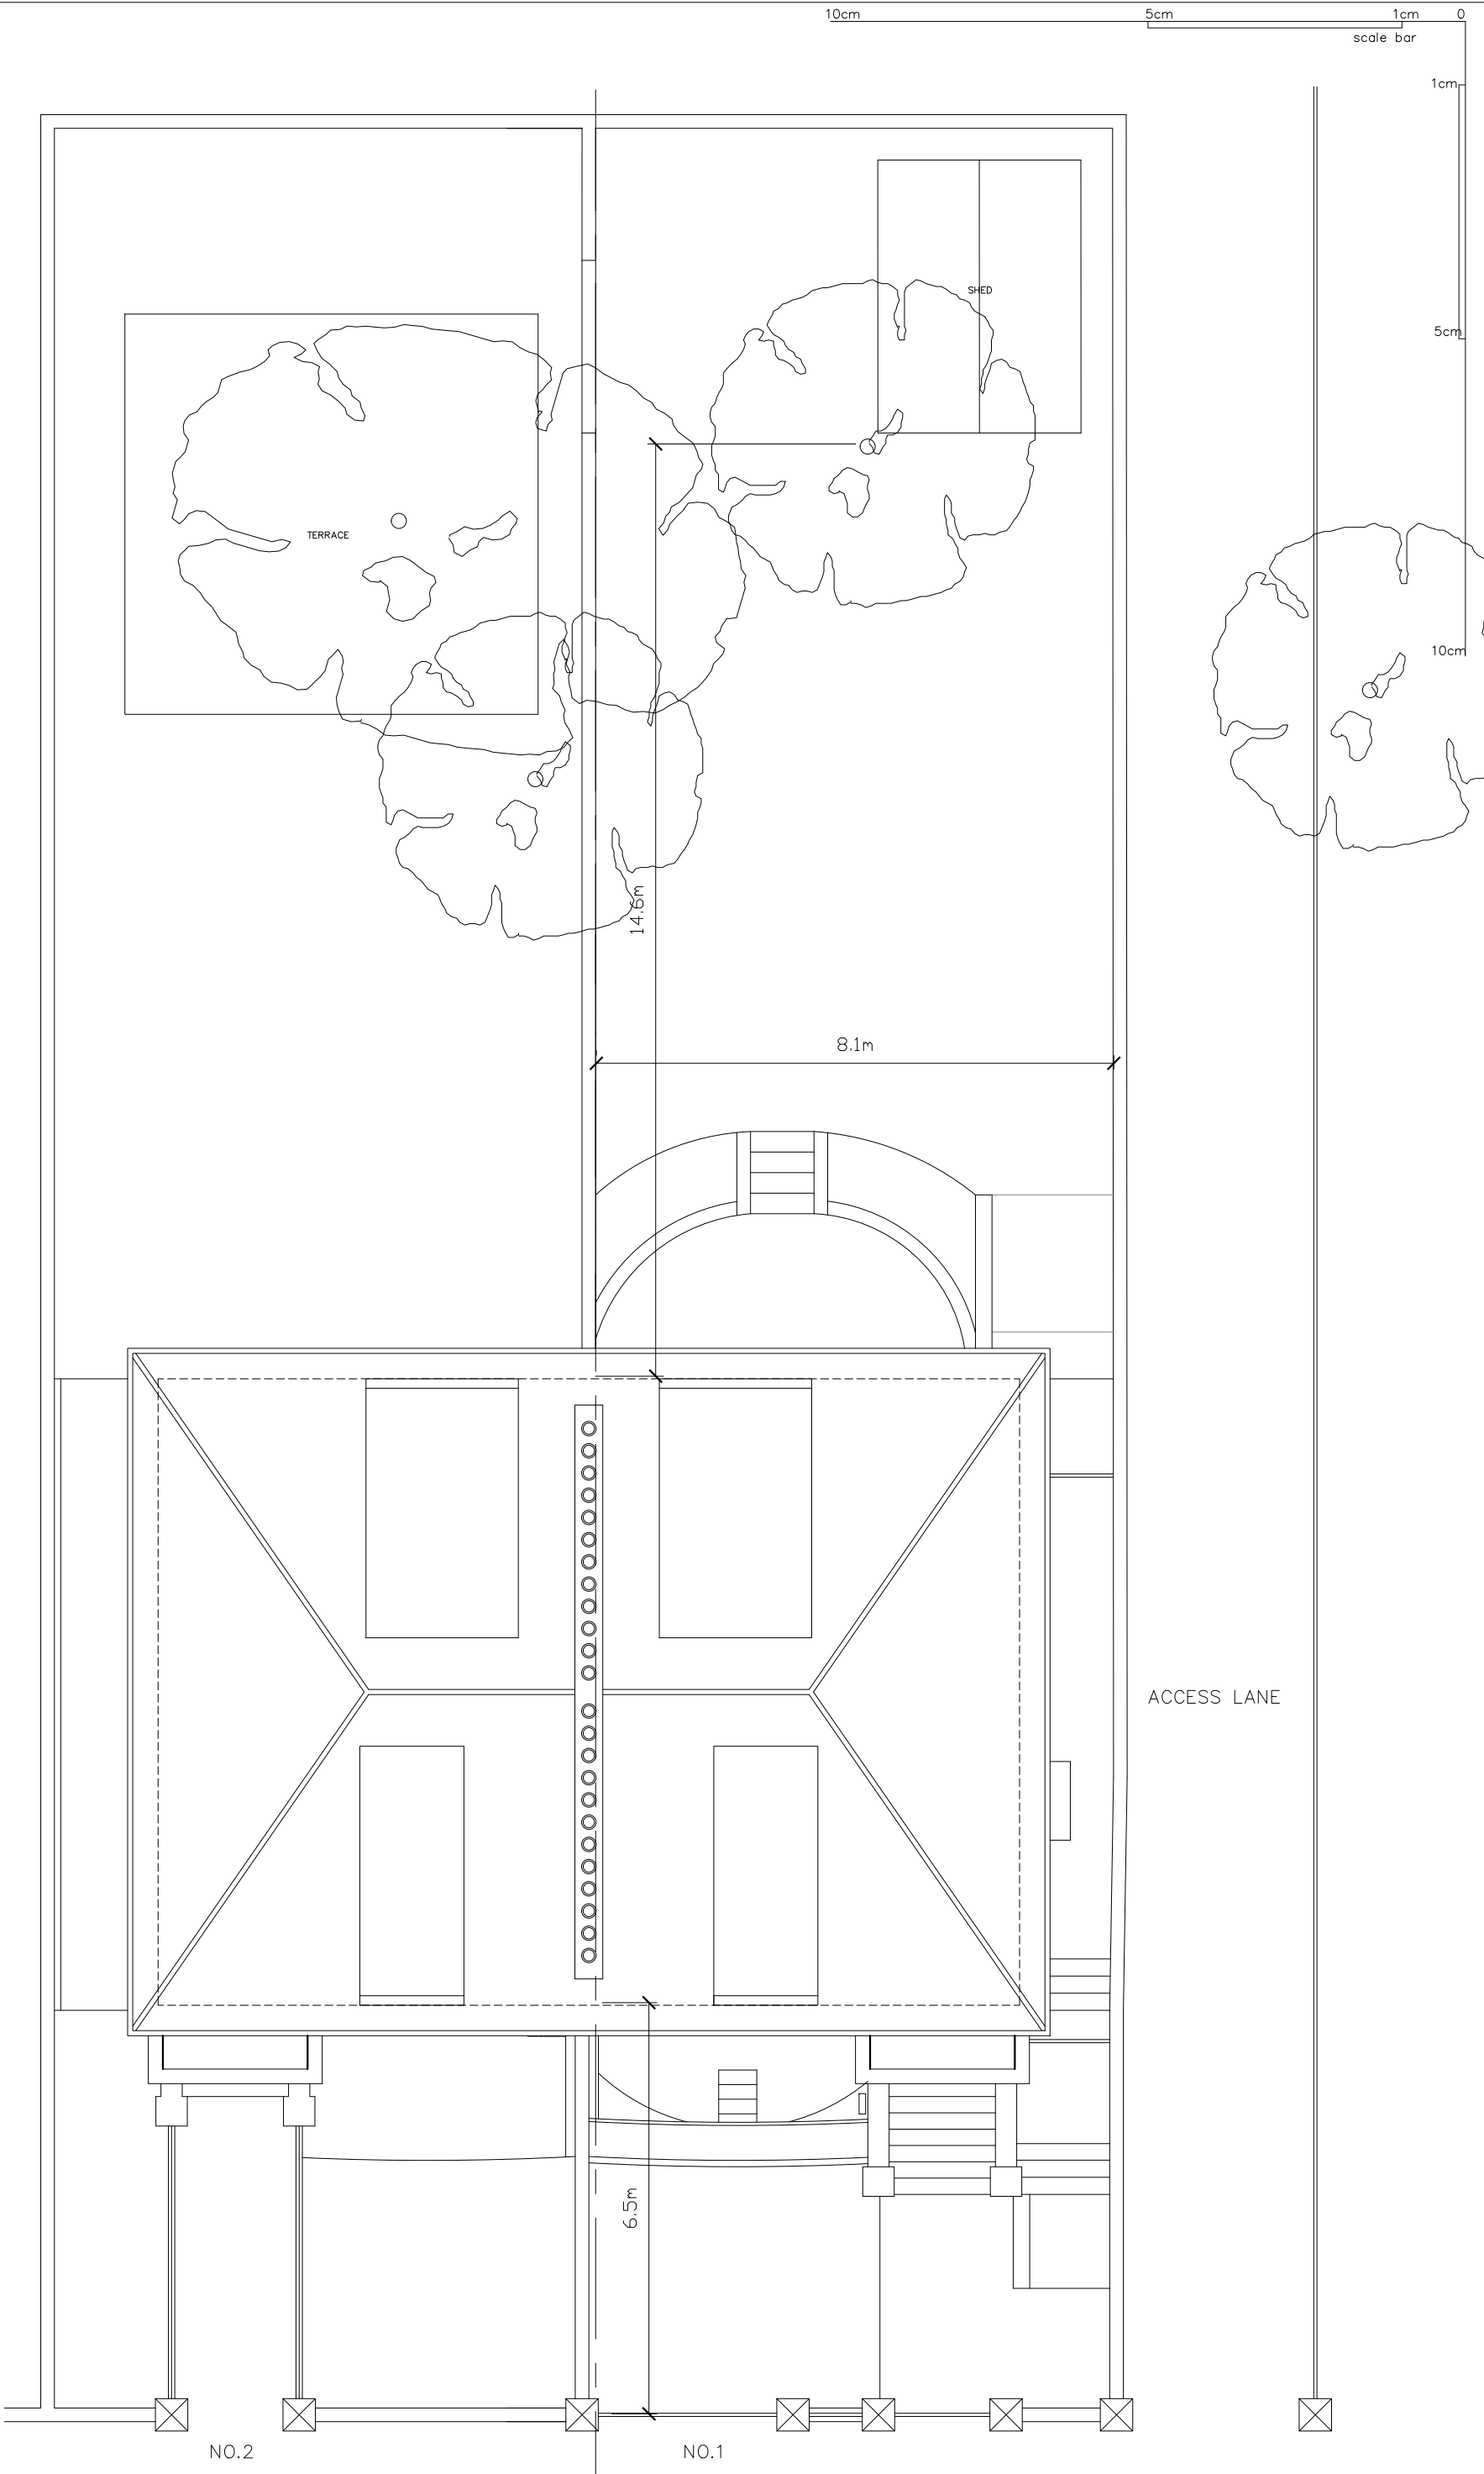

scale bar				
10cm5cm1cm0				
1cm5cm10cm				
TERRACE				
SHED				
14.6m				
8.1m				
ACCESS LANE				
6.5m				
NO.2				
NO.1				
BRIDGE APPROACH				
STATUS PLANNING				
PROJECT 1 BRIDGE APPROACH				
TITLE EXISTING BLOCK PLAN				
DATE 21.01.15	SCALE 1:100@A3			
FILENAME 1413_PLANNING.DWG				
DRWG No 1413/PL02				
REVS —	DRN CBL	CHKD KG		
© copyright Gauld Architecture.Ltd				
The Location and Size of Existing Features are Indicative Only. Site Measurements must be made for Accurate Dimensions				