


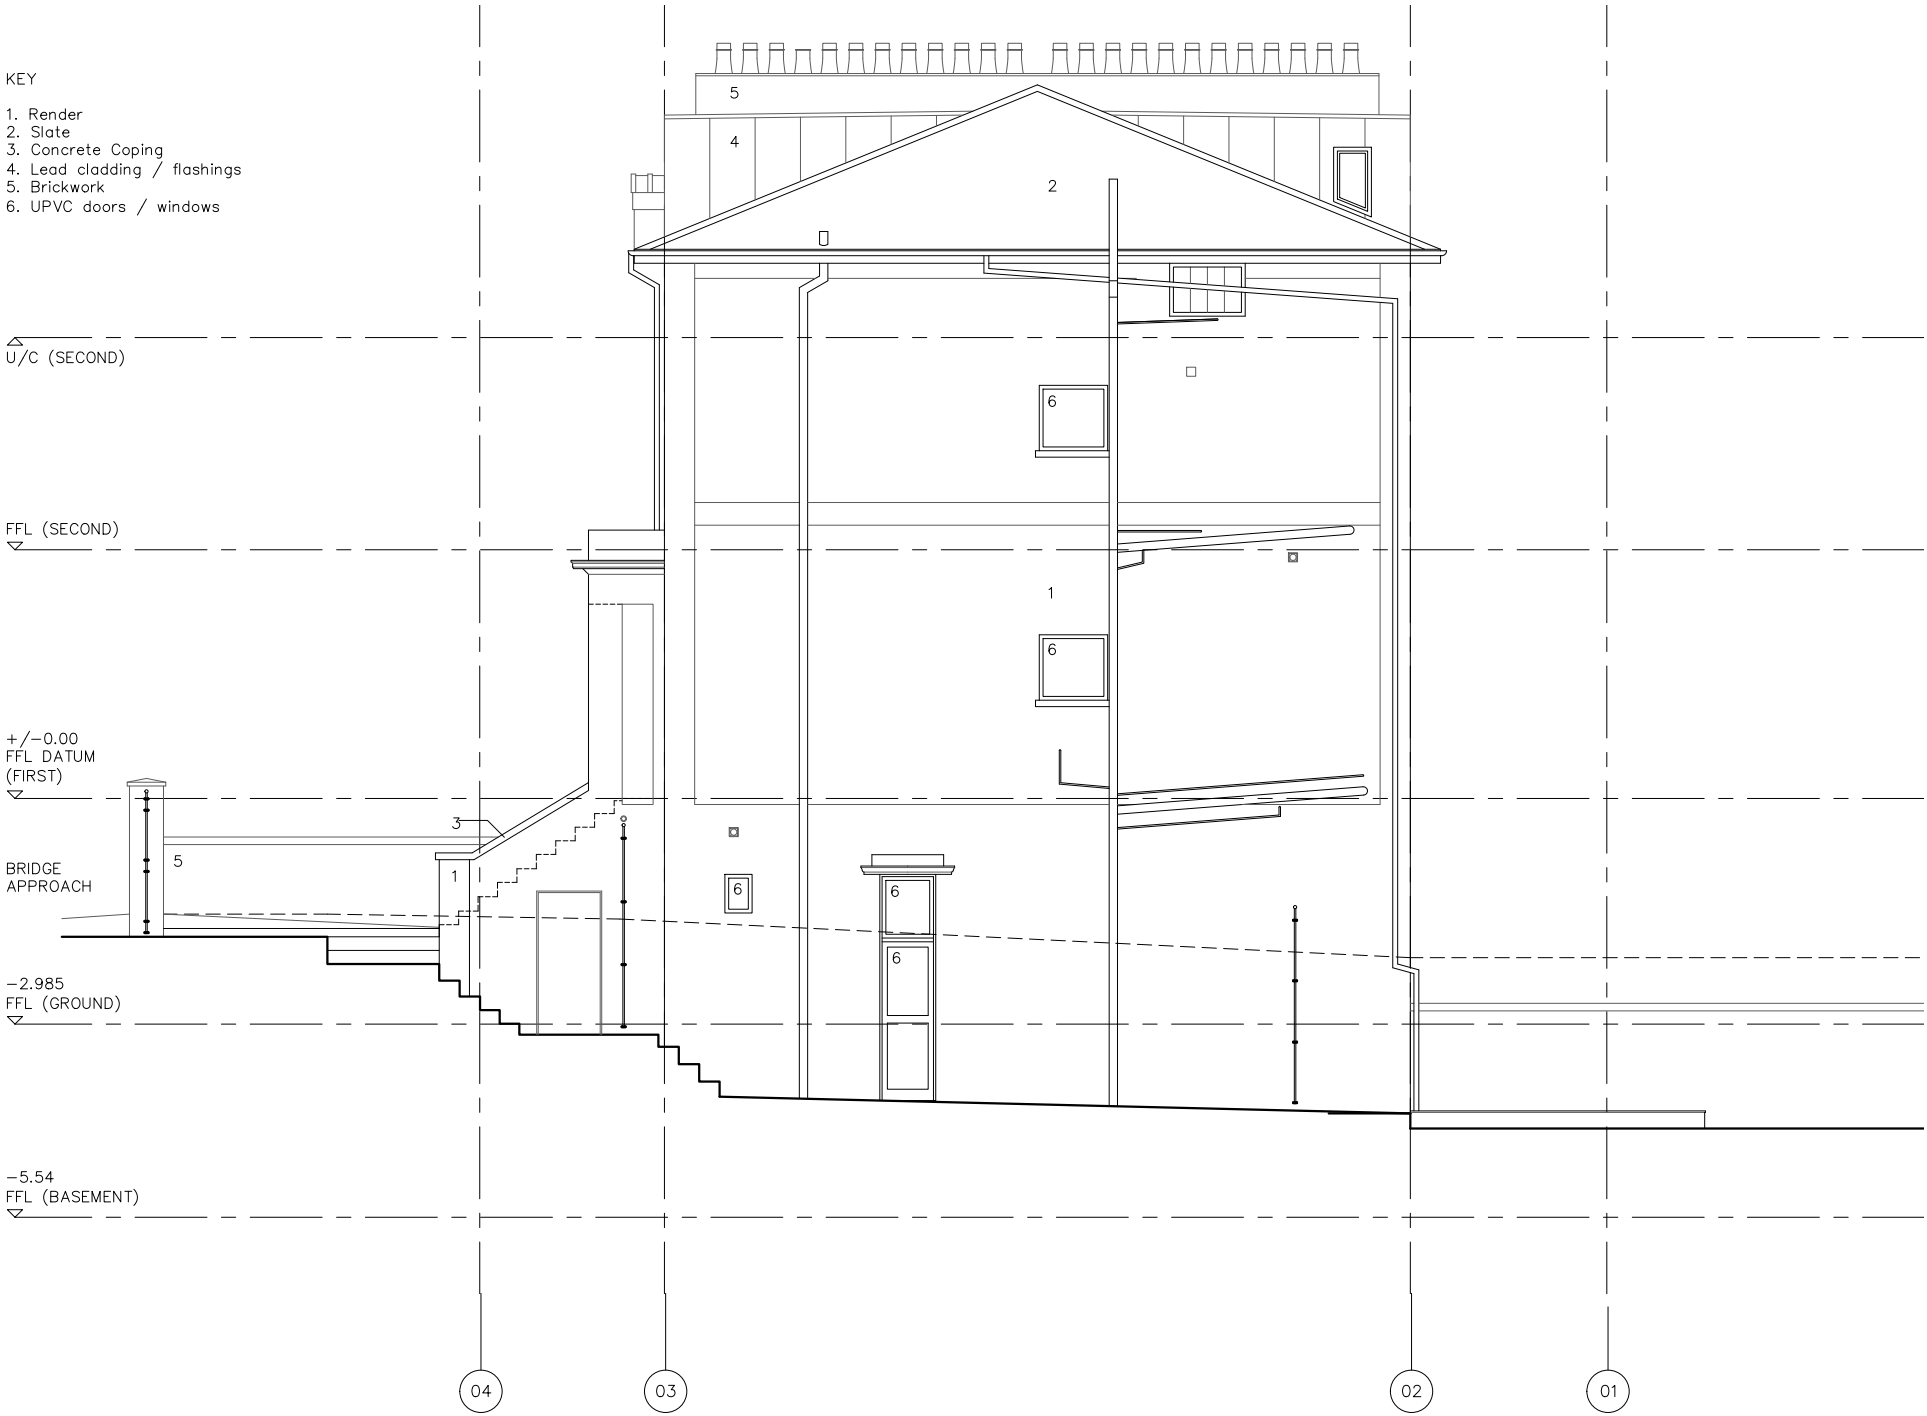

- KEY
- 1. Render
 - 2. Slate
 - 3. Concrete Coping
 - 4. Lead cladding / flashings
 - 5. Brickwork
 - 6. UPVC doors / windows



| | | |
|---|-------------------|------------|
| STATUS PLANNING | | |
| PROJECT 1 BRIDGE APPROACH | | |
| TITLE EXISTING SIDE ELEVATION (NORTH) | | |
| DATE 21.01.15 | SCALE 1:100@A3 | |
| FILENAME 1413_PLANNING.DWG | | |
| DRWG No 1413/PL010 | | |
| REVS — | DRN CBL | CHKD KG |
| © copyright Gauld Architecture.Ltd | | |
| The Location and Size of Existing Features are Indicative Only. Site Measurements must be made for Accurate Dimensions | | |