


10cm 5cm 1cm 0
scale bar

1cm

5cm

10cm

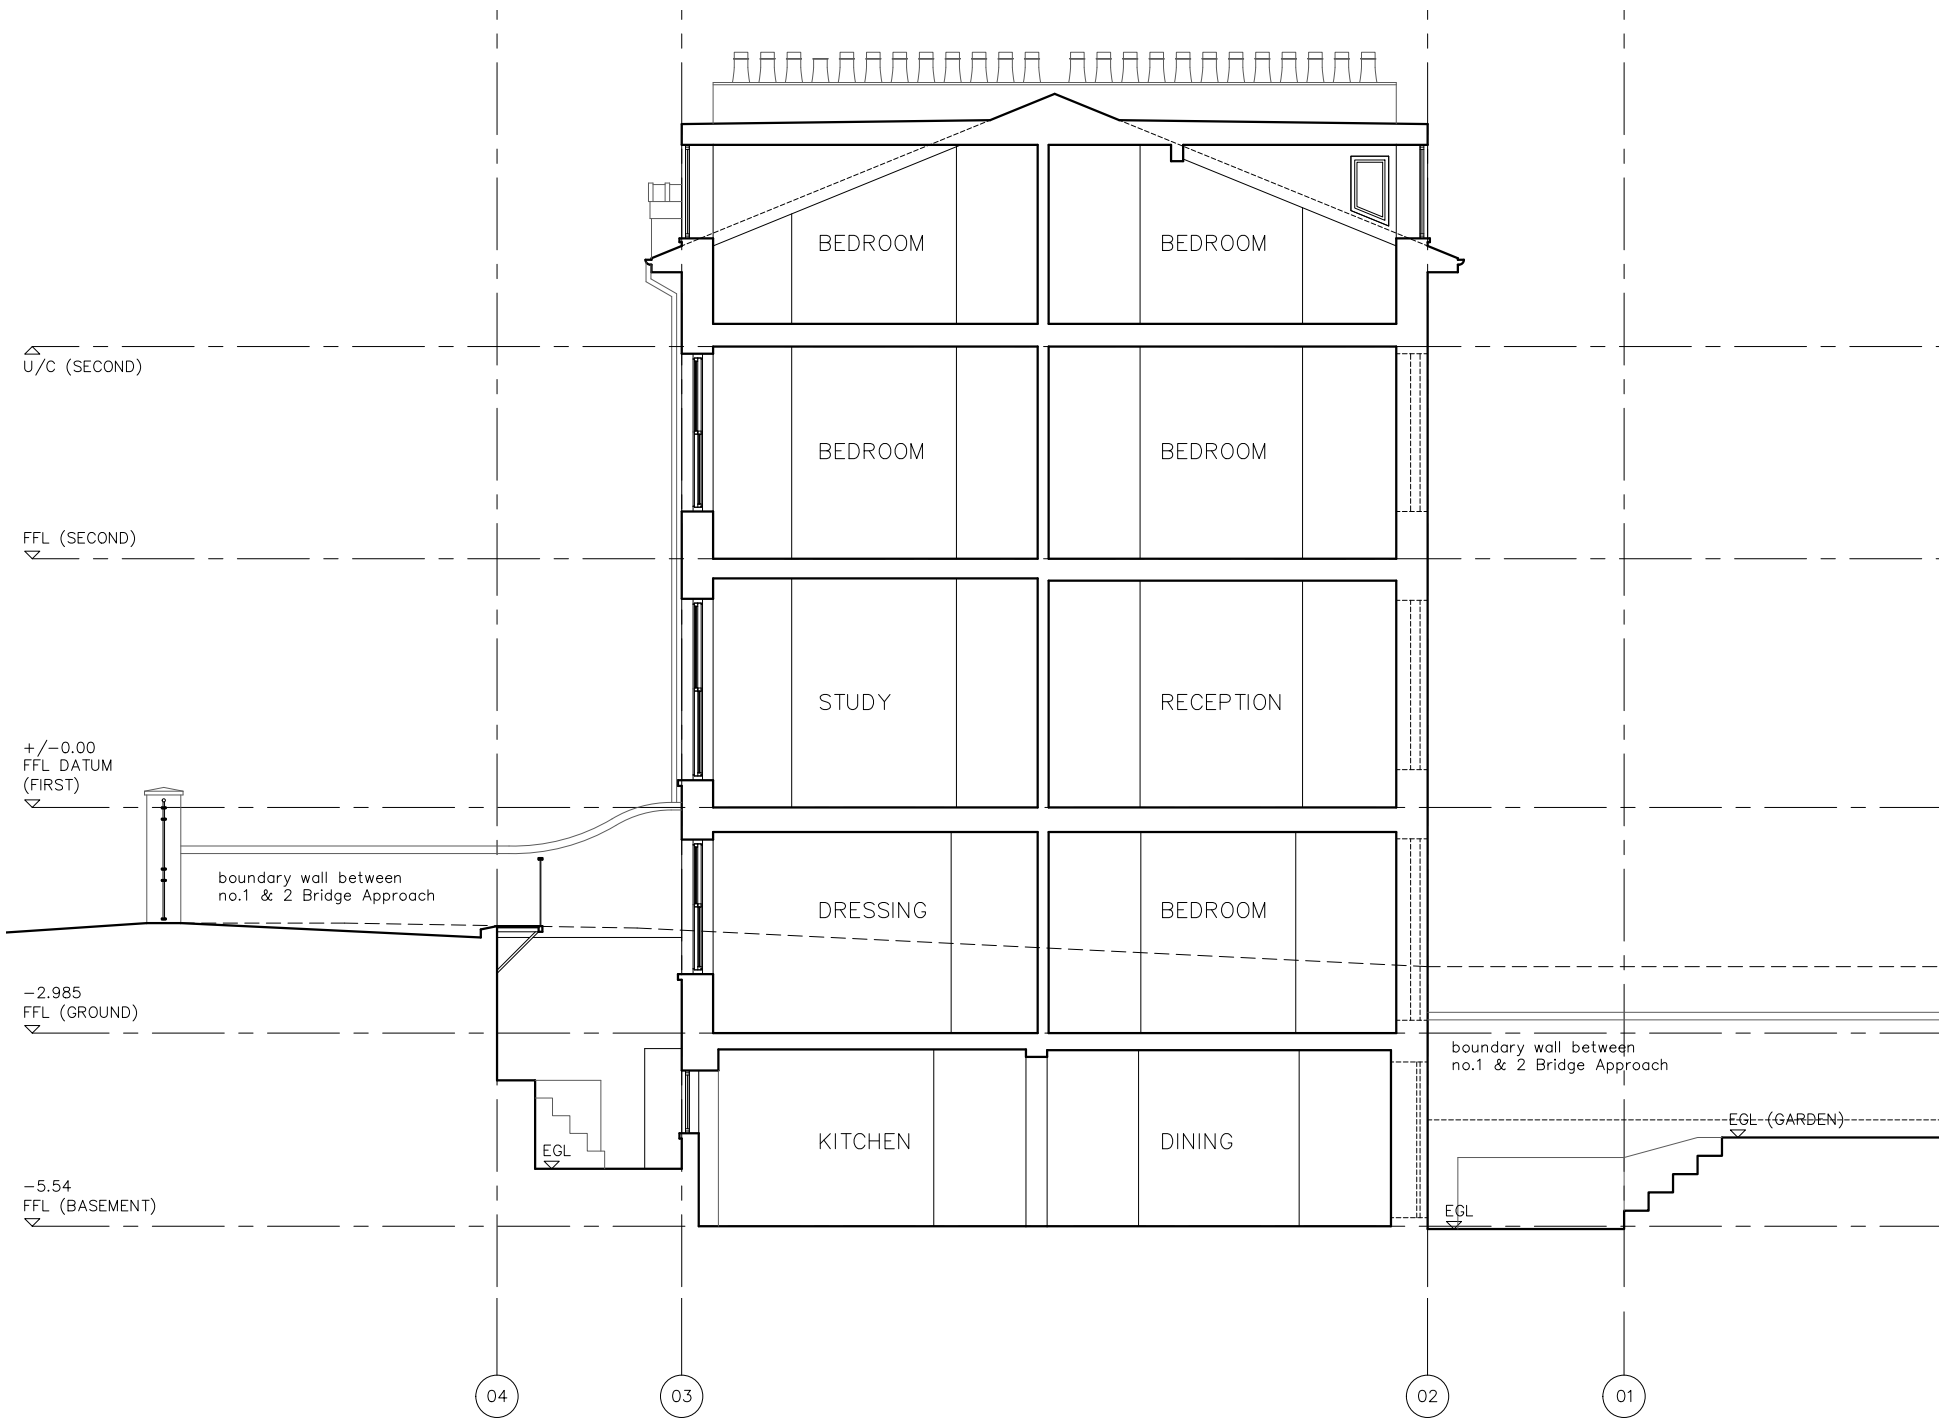

STATUS		
PLANNING		
PROJECT		
1 BRIDGE APPROACH		
TITLE		
EXISTING SECTION AA		
DATE	SCALE	
21.01.15	1:100@A3	
FILENAME		
1413_PLANNING.DWG		
DRWG No		
1413/PL011		
REVS	DRN	CHKD
—	CBL	KG
©copyright Gauld Architecture.Ltd		
The Location and Size of Existing Features are Indicative Only. Site Measurements must be made for Accurate Dimensions		