


REVISIONS

Rev.	Date	By
.	.	.

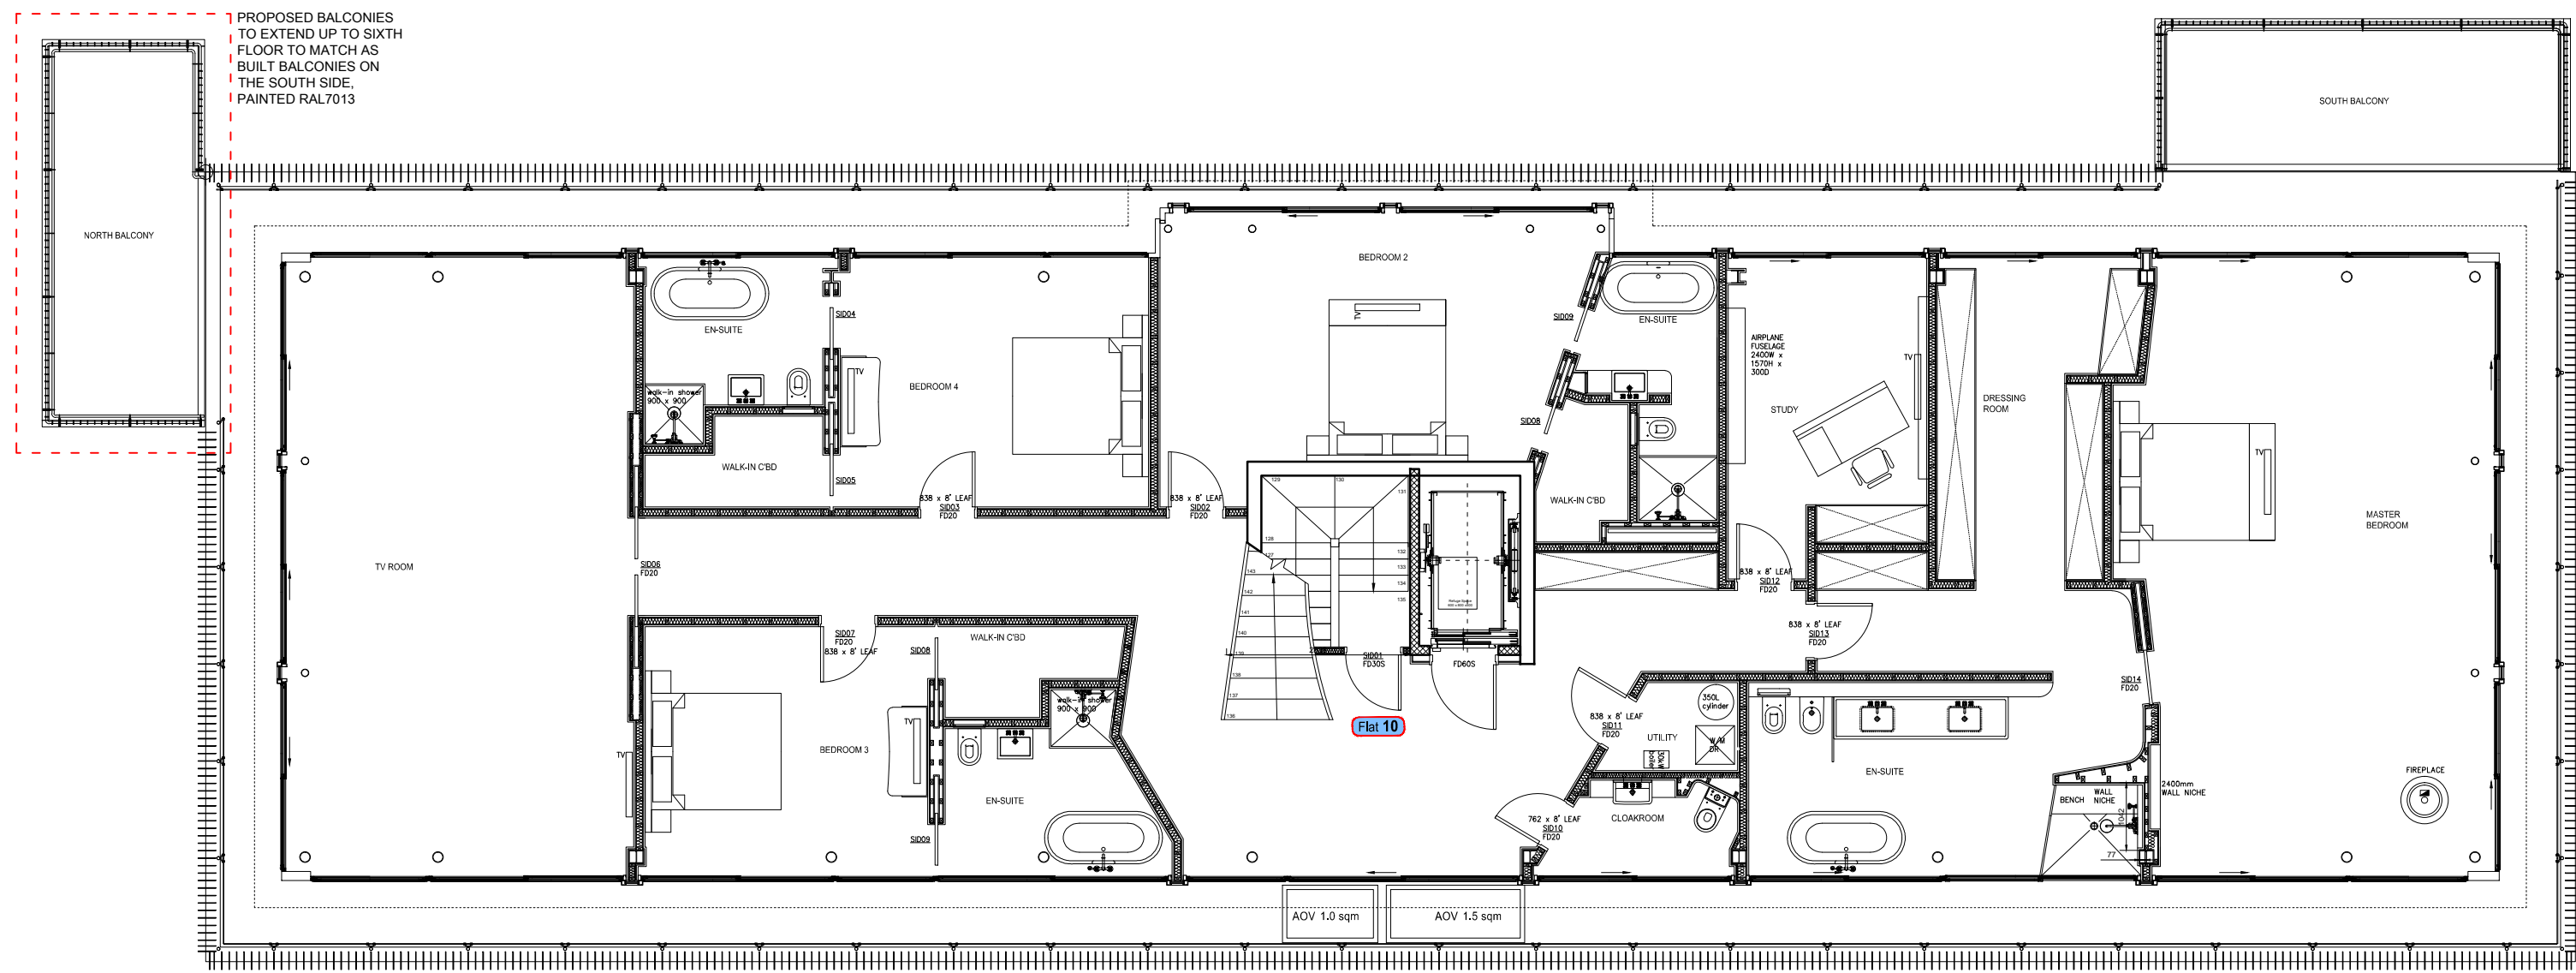


SIXTH FLOOR

PLANNING APPLICATION

ALL DIMENSIONS TO BE CHECKED ON SITE
WORK TO FIGURED DIMENSIONS ONLY
REPORT DISCREPANCIES TO THE ARCHITECT
AT ONCE BEFORE PROCEEDING

Contemporary Design Solutions

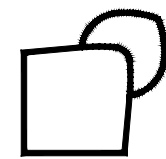

46 Great Marlborough Street
London
W1F 7JW
Telephone: 020 7494 9000 Fax: 020 7494 4944

Client

RISETALL LTD

Project Title
Additional Metal Railings on Sixth and Seventh Floors
Balconies on North Side Extended up to Seventh Floor
Plus Front Metal Gates & Railing Details.
10A Belmont Street, LONDON NW1

Drawing Title

Proposed Sixth Floor

Scale	1: 100@A1, 1:200@A3	Date	January 2015
Drawn	LV	Checked	DL
Drawing No.		Rev.	

141020-A_A(GA)160

CAD plot date: 27 Jan 2015 - 10:36am

