


REVISIONS

Rev.	Date	By

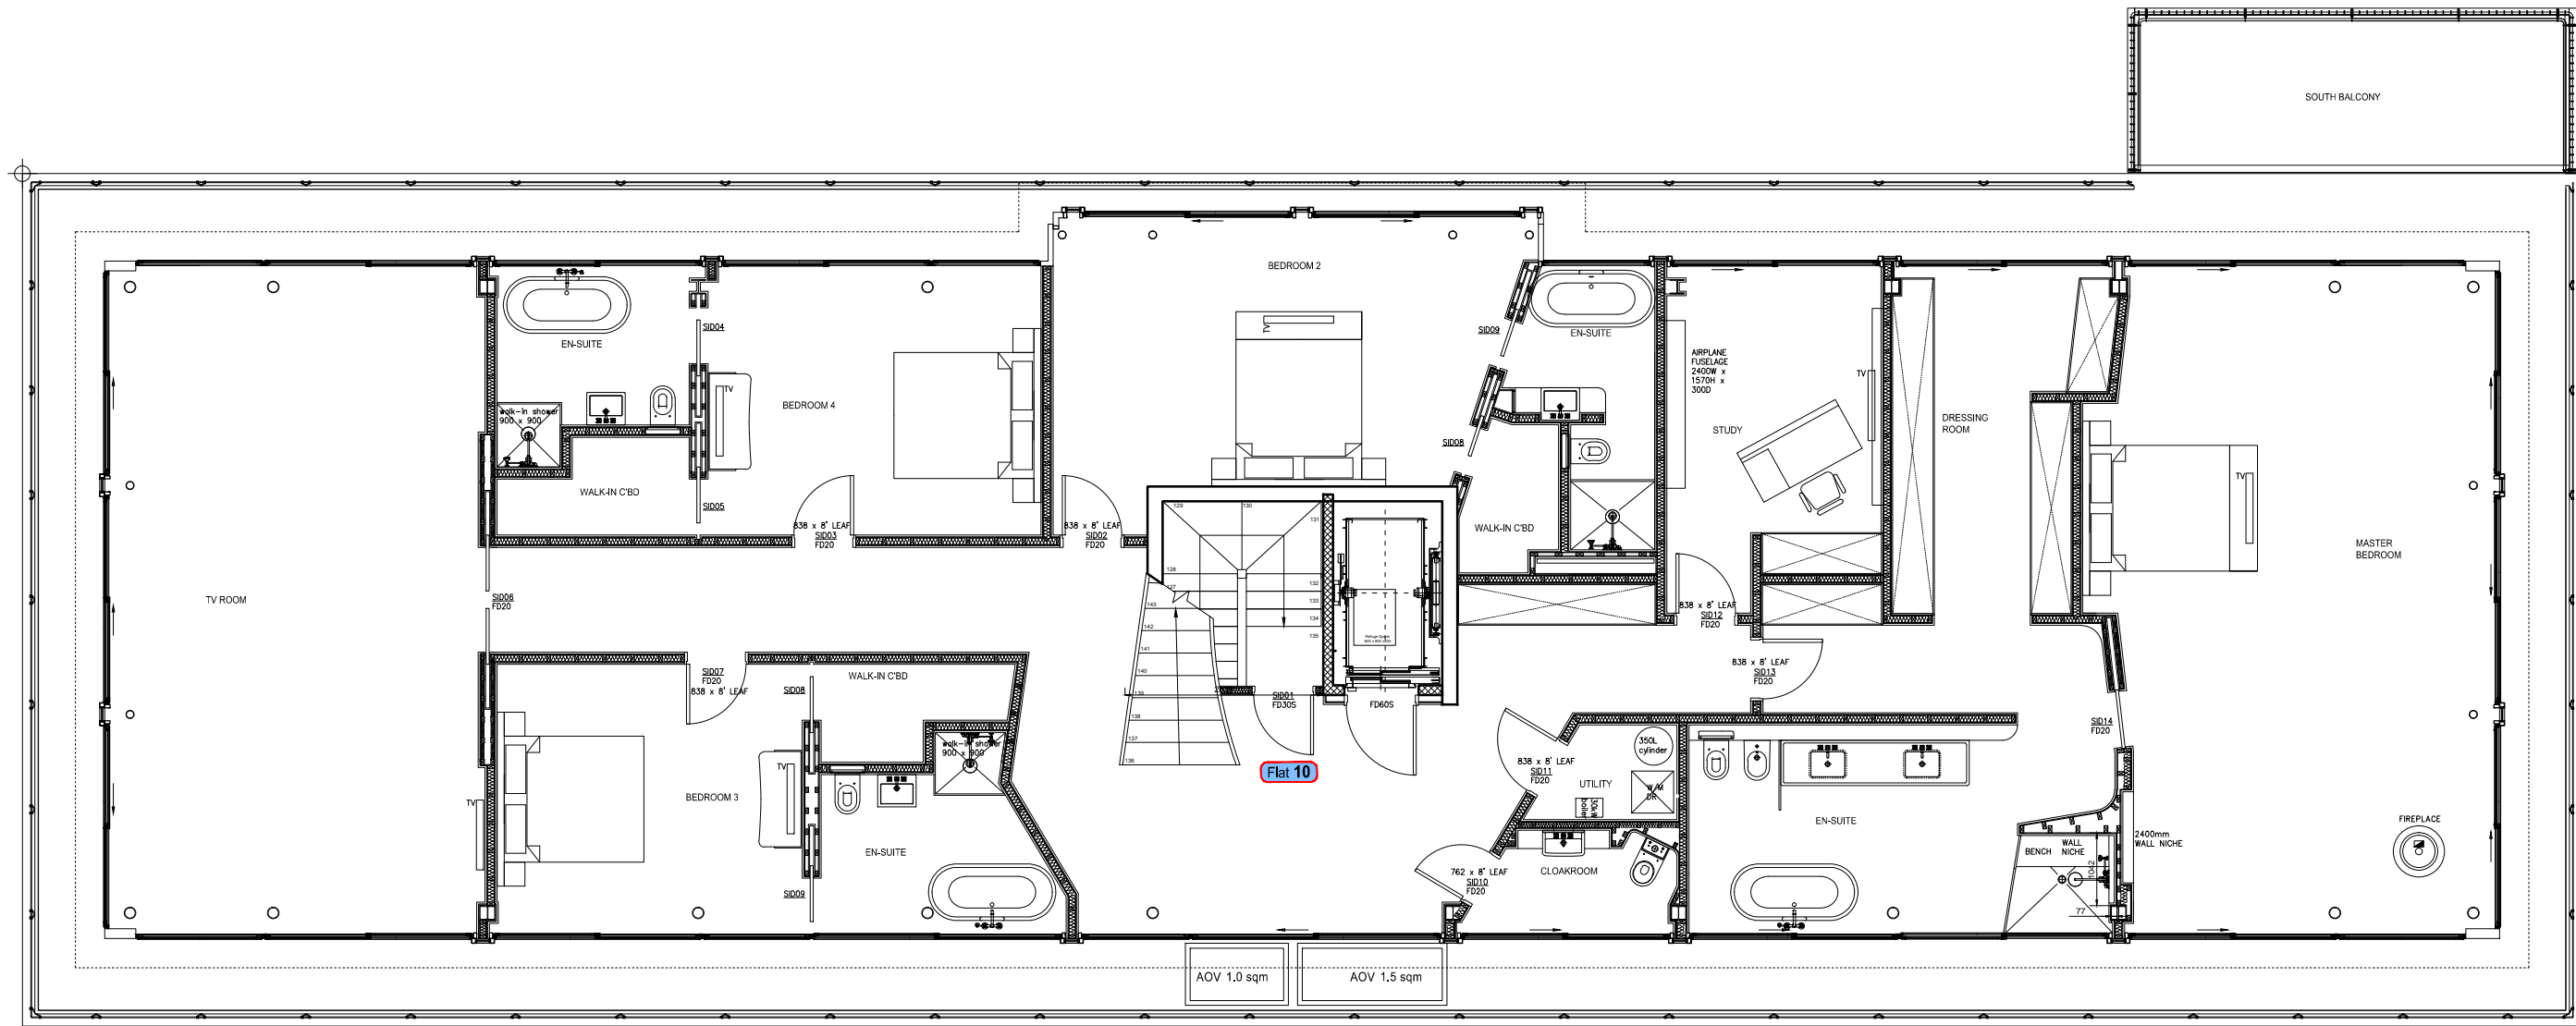


SIXTH FLOOR

PLANNING APPLICATION

ALL DIMENSIONS TO BE CHECKED ON SITE  
WORK TO FIGURED DIMENSIONS ONLY  
REPORT DISCREPANCIES TO THE ARCHITECT  
AT ONCE BEFORE PROCEEDING

Contemporary Design Solutions

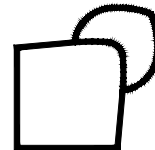

46 Great Marlborough Street  
London  
W1F 7JW  
Telephone: 020 7494 9000 Fax: 020 7494 4944

Client

RISETALL LTD

Project Title  
Additional Metal Railings on Sixth and Seventh Floors  
Balconies on North Side Extended up to Seventh Floor  
Plus Front Metal Gates & Railing Details.  
10A Belmont Street, LONDON NW1

Drawing Title

Existing Sixth Floor

Scale	1: 100@A1, 1:200@A3	Date	January 2015
Drawn	LV	Checked	DL
Drawing No.		Rev.	

141020-A\_A(SO)160

CAD plot date: 27 Jan 2015 - 10:37am

