


notes:

revisions:

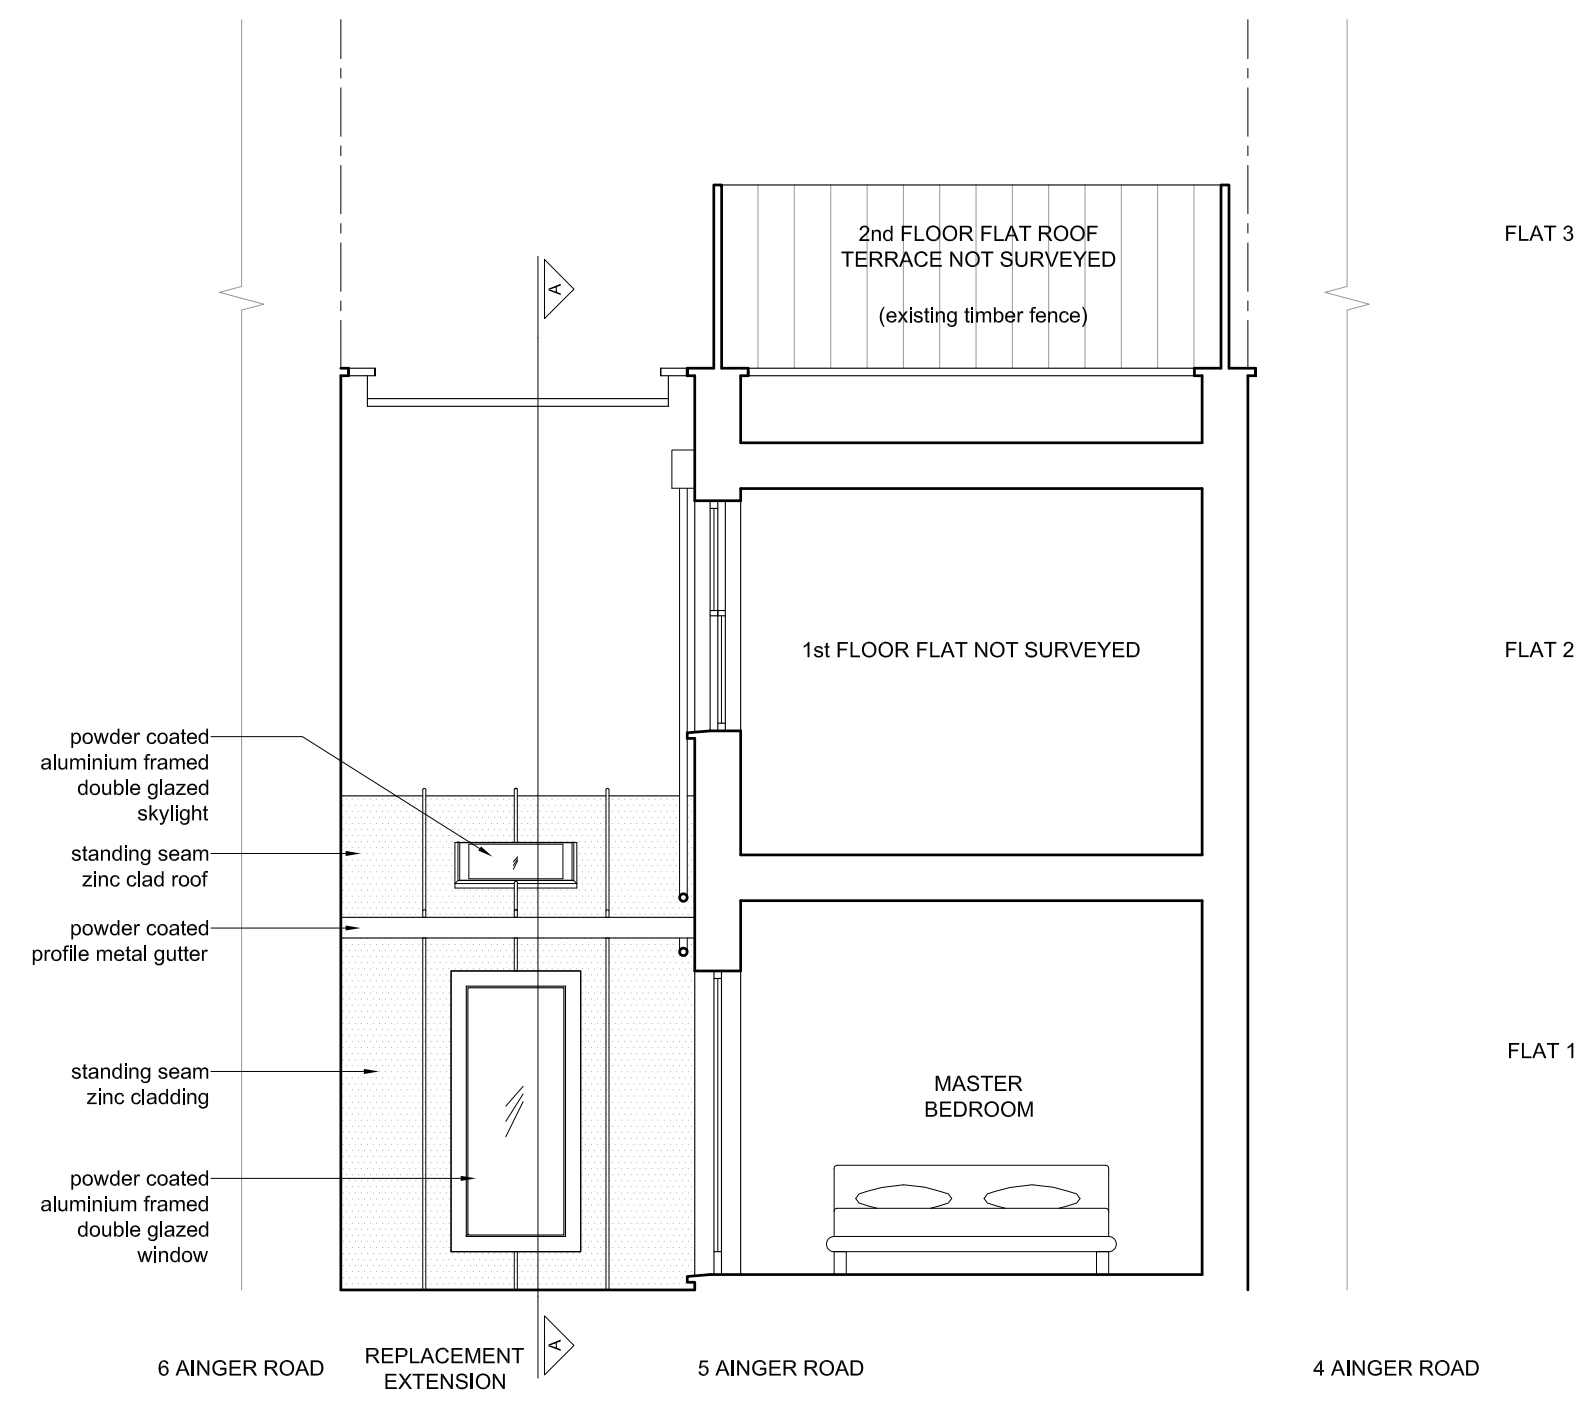

planning application issue	
jason warren design	
drawing reference:	5AR/P303
client:	JASON WARREN
project:	5 Ainger Road, Ground Floor Flat
drawing title:	Proposed Section C-C
scale:	1:50 @ a3
date of issue:	15.01.21
© copyright not to be reproduced or used without permission	
e: jason@jasonwarrendesign.com t: +44(0)7956579139	
5 ainger road, primrose hill, london, nw3 3ar	
www.jasonwarrendesign.com	