
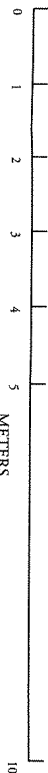
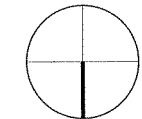


[illegible]

The Studio, 46 Grafion Road, London NW5 3DA, United Kingdom
Room 102, Schiekade 189-III, Rotterdam, 3013 BR, Netherlands
+44 (0)70 7209 7199
+31 (0)6 2536 5879
studio@factum-design.com

no:			
rev:			
Prior Notification			
project:		Prince of Wales Road 02014	
date:	08.12.2014	scale	1:1250 @A4
drawing title:		Sire Plan	
dwg no:	02014-00	rev no:	01

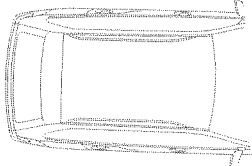

The Studio: 46 Grafton Road, London NW5 3DA, United Kingdom

Room 102, Schieklade 189-III, Rotterdam, 3013 BR, Netherlands

+44 (0)20 7209 7399

+31 (0)6 2536 5879

studio@factotum-design.com



Copyright Factotum

No implied license exists. This drawing should not be used to calculate areas for the purpose of valuation. All dimensions to be checked on site by the contractor and such dimensions to be their responsibility. Do not scale drawings. All work must comply with relevant British Standards and Building Regulations requirements. Drawing errors and omissions to be reported to Factotum.


FACTOTUM
LONDON - ROTTERDAM

WWW.FACTOTUM-DESIGN.COM

no:	rev:	Prior Notification			
project:		Prince of Wales Road 02036		Existing Ground Floor	
date:	08.12.2014	scale	1:100 @A3 1:50 @A1	dwg no:	02036-01
				rev no:	01

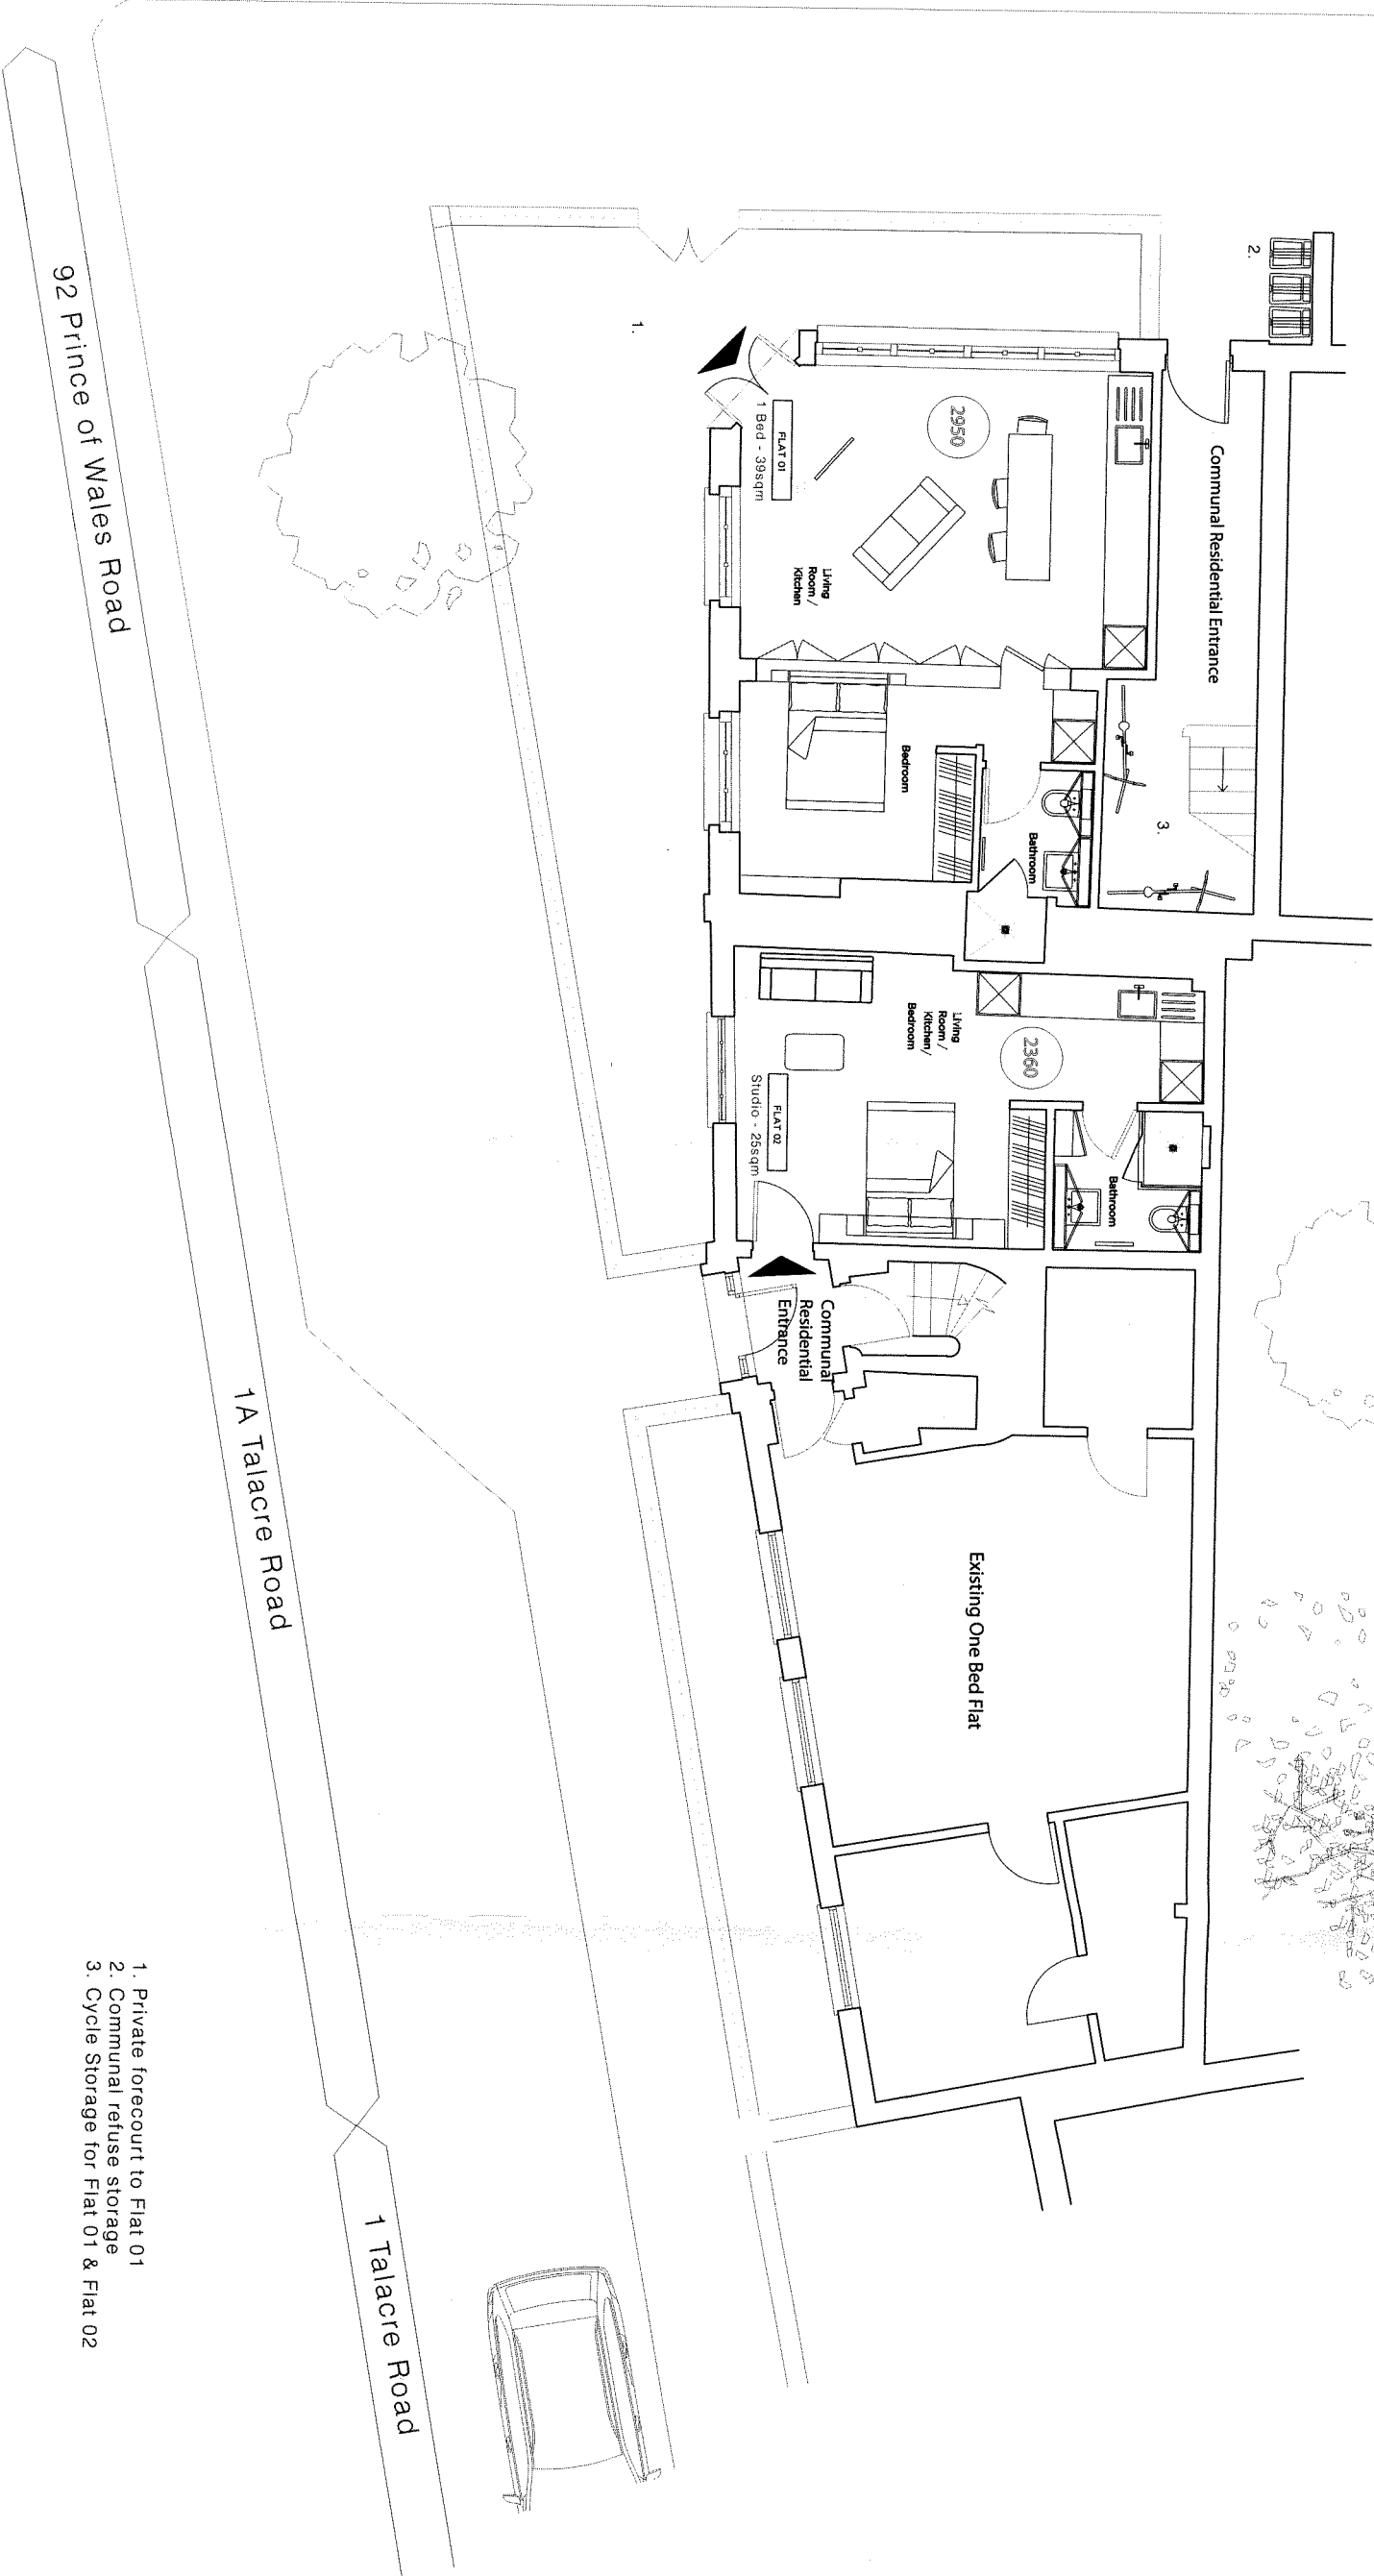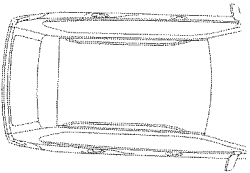

1. Private forecourt to Flat 01
2. Communal refuse storage
3. Cycle Storage for Flat 01 & Flat 02

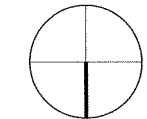

0 1 2 3 4 5 METERS

10

The Studio, 46 Grafton Road, London NW5 3DA United Kingdom
Room 102, Schiedade 189-III, Rotterdam, 3013 BR, Netherlands

+44 (0)20 7209 7399

+31 (0)6 2536 5879

studio@factotum-design.com

FACTOTUM
LONDON - ROTTERDAM

WWW.FACTOTUM-DESIGN.COM

no:	rev:	project:	date:	scale	dwg no:	drawing title:	rev no:
		Prince of Wales Road 02036	08.12.2014	1:100 @A3 1:50 @A1	02036-02	Proposed Ground Floor	01
Prior Notification							

Copyright Factotum
No implied license exists. This drawing should not be used to calculate areas for the purpose of valuation. All dimensions to be checked on site by the contractor and such dimensions to be their responsibility. Do not scale drawings. All work must comply with relevant British Standards and Building Regulations requirements. Drawing errors and omissions to be reported to Factotum.