


Section B as Existing

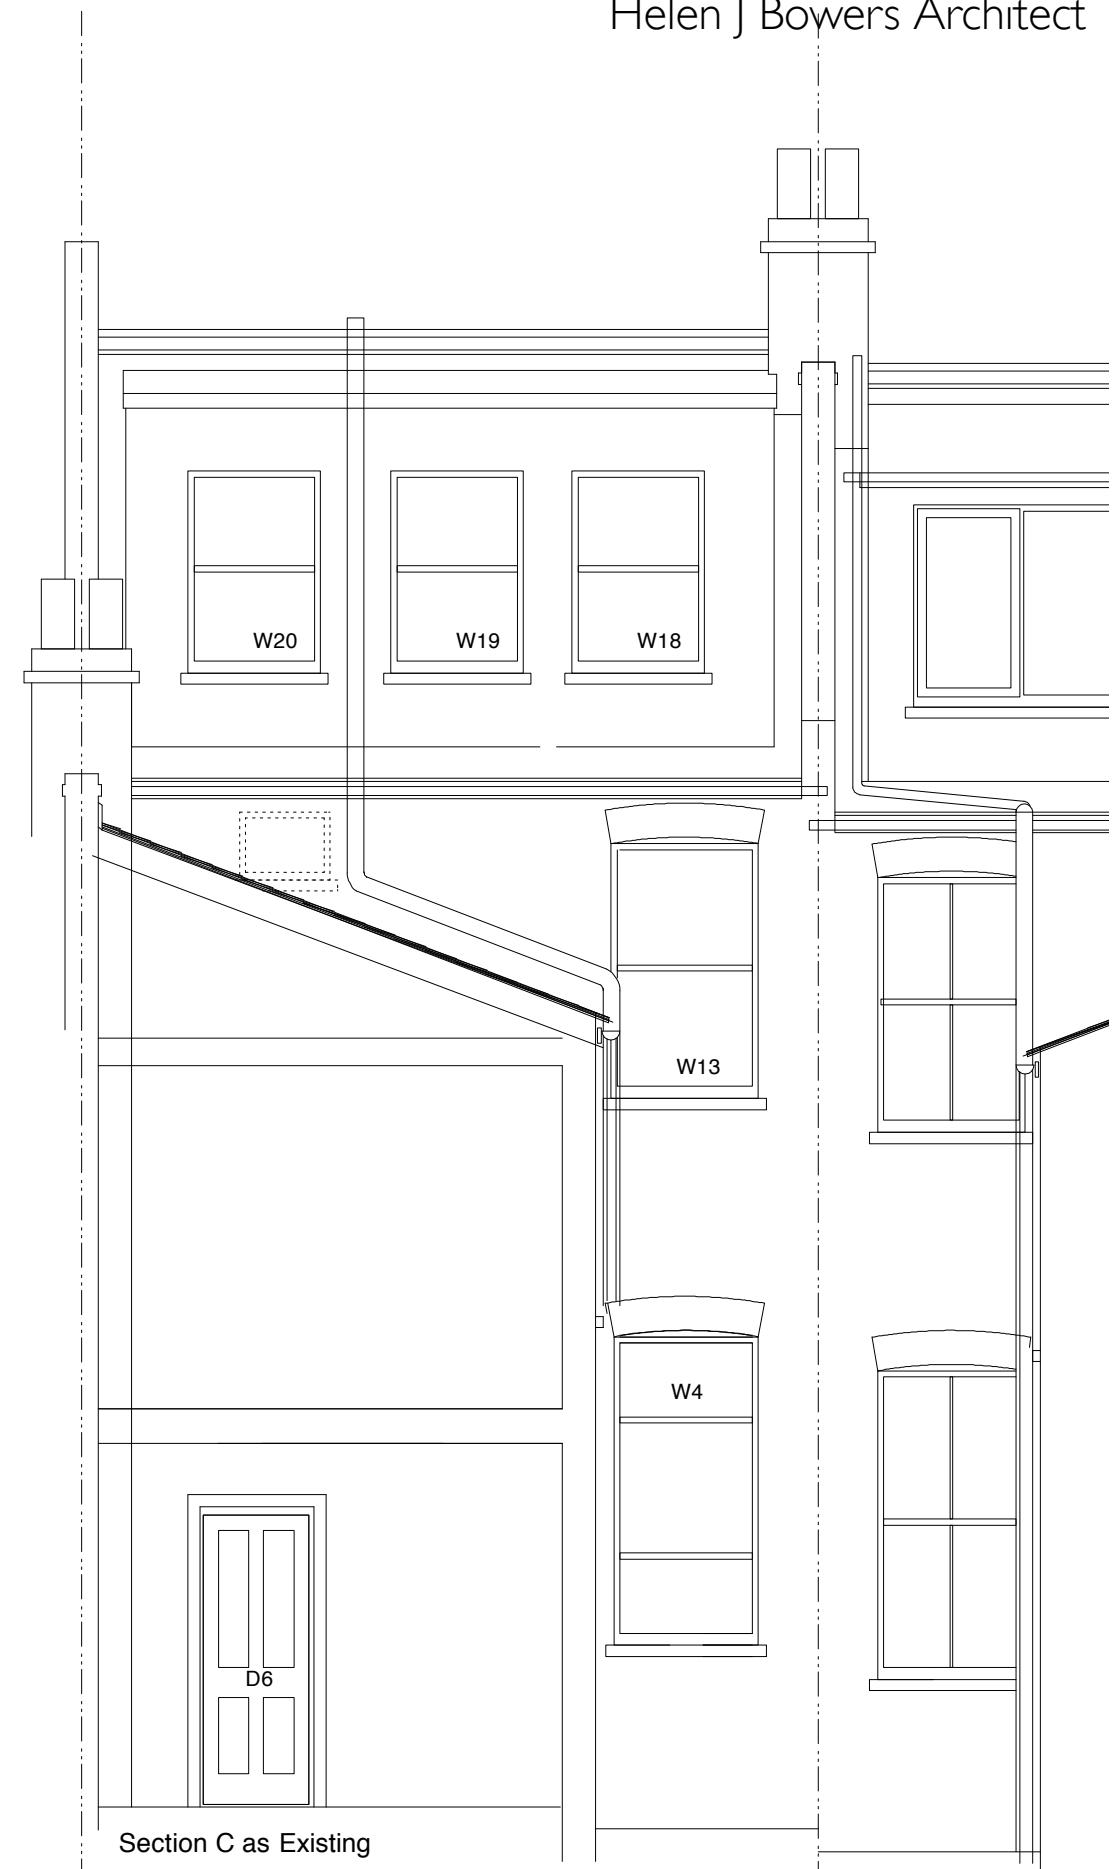


Section C as Existing

PROJECT ROOF EXTENSION to HOUSE at 73 SUMATRA ROAD, LONDON NW6 1PT

DRAWING TITLE Sections B and C as Existing

JOB NUMBER 14112

SCALE 1 : 50 @ A3

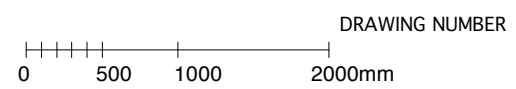

DRAWING NUMBER

P-10E

REVISION

A

DATE

November 2014